


Moving of existing outbuilding to new marked position. Proposed position will be at least 2m or more from neighbouring boundary. Its eaves are less than 2.5m high and the total height of the outbuilding is less than 4m (dual pitched roof) meaning it falls under permitted development and does not need planning permission.

01 Proposed ground floor plan

1:100

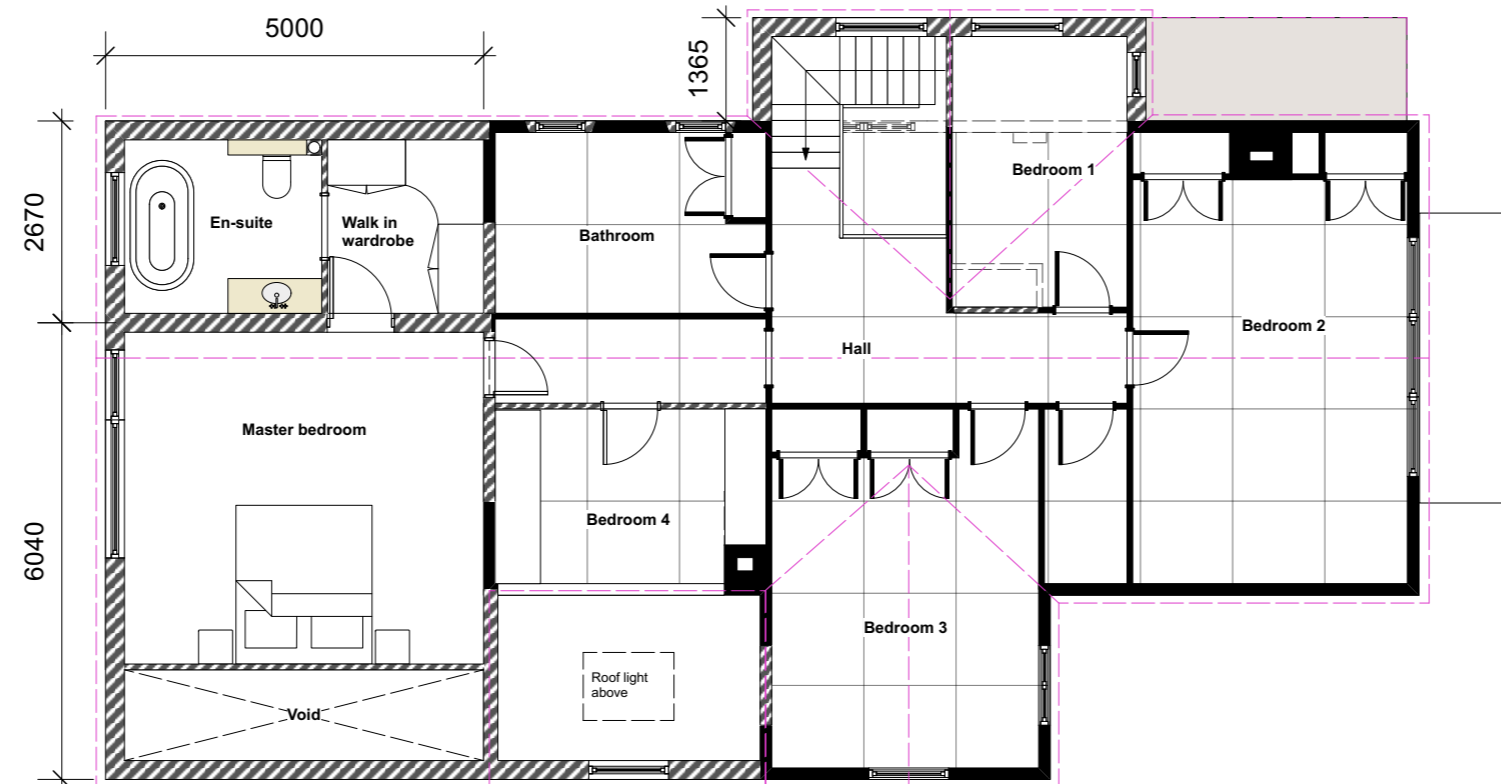

02 Proposed first floor plan

1:100

## Planning

JOB TITLE:  
**A21659 - Cedar House, Terling**

CLIENT NAME:  
**Zak Culleton**

DRAWING NO:  
**PL-05**

REVISION:

DRAWING TITLE:  
**Proposed Plans**

16A High Street  
Maldon  
CM9 5PJ

+44 (0) 1621 827000  
annabel@annabel-brown.com

DATE:  
**July 2021**

SCALE:  
**As noted @A2**