


Existing Ground Floor Plan
Bungalow

Scale 1:100


0 1 2 5 10 25

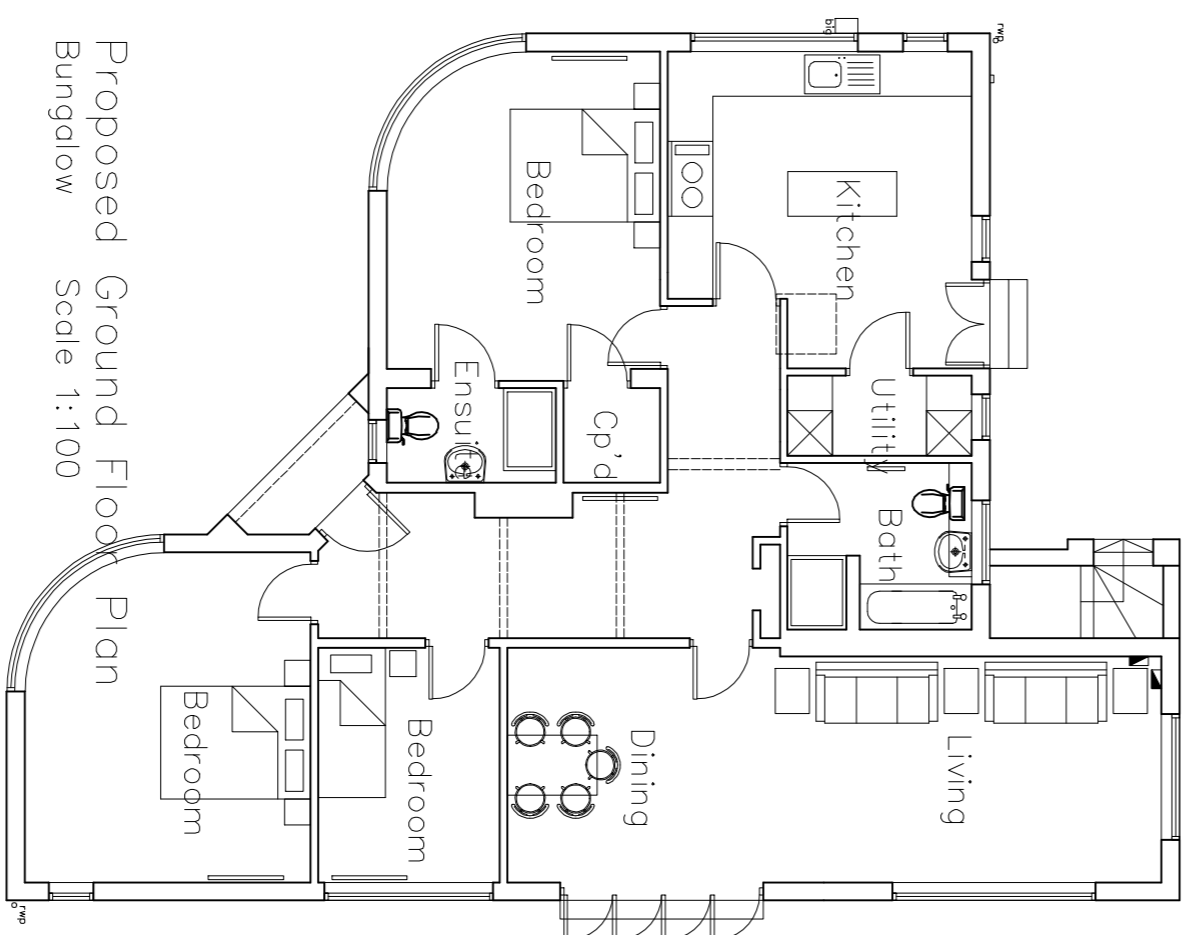

Proposed Ground Floor Plan
Bungalow


Scale 1:100

0 1 2 5 10 25

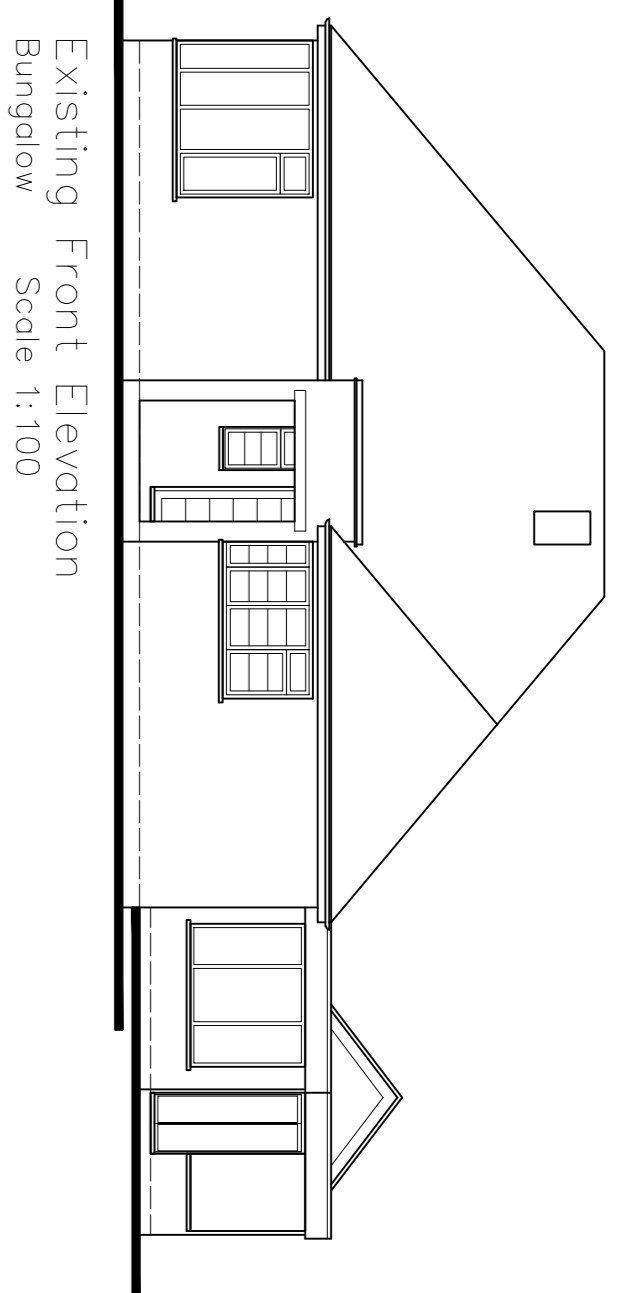


Existing Front Elevation
Bungalow

Scale 1:100

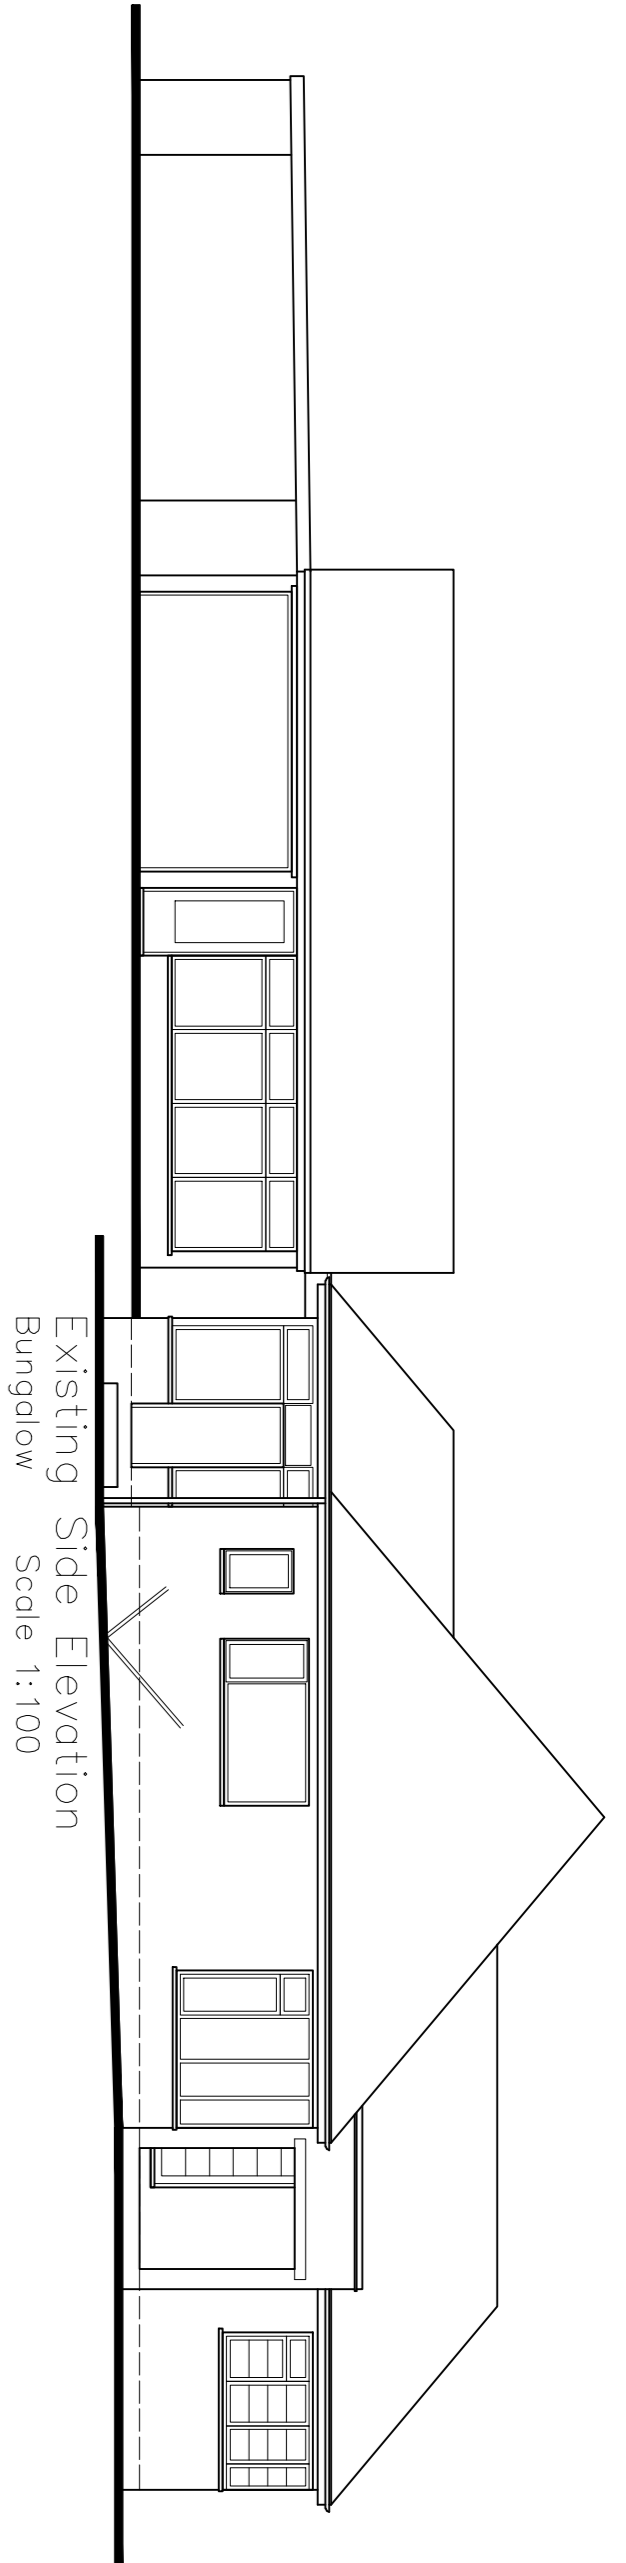


Existing Side Elevation
Bungalow

Scale 1:100

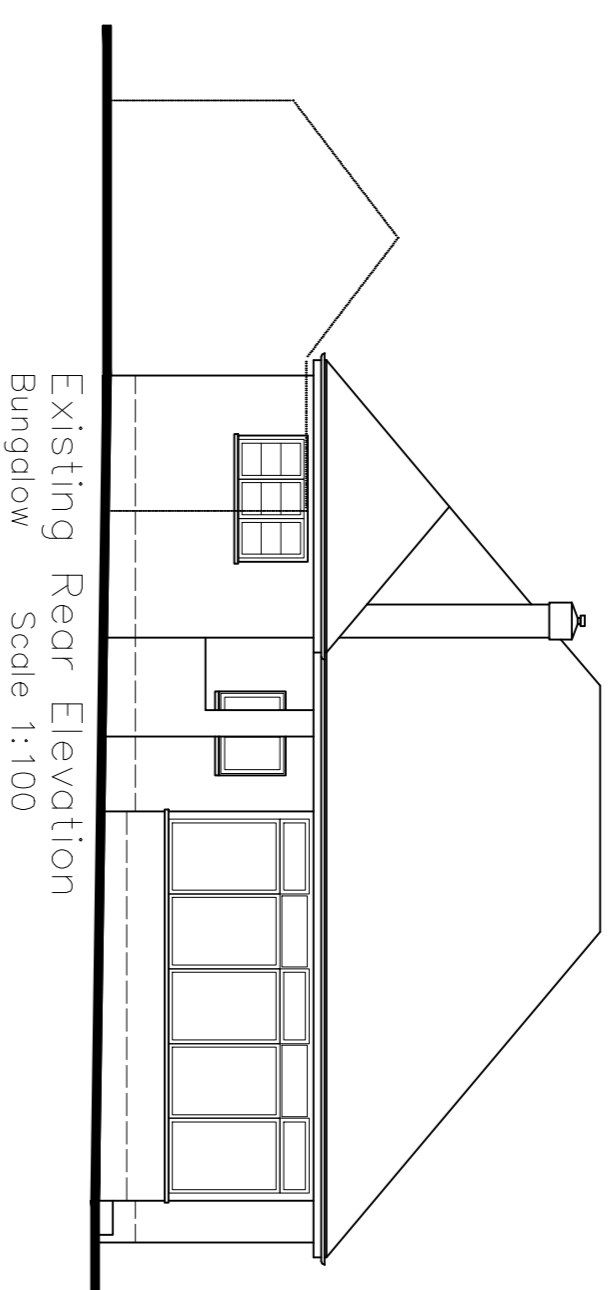


Existing Rear Elevation
Bungalow

Scale 1:100

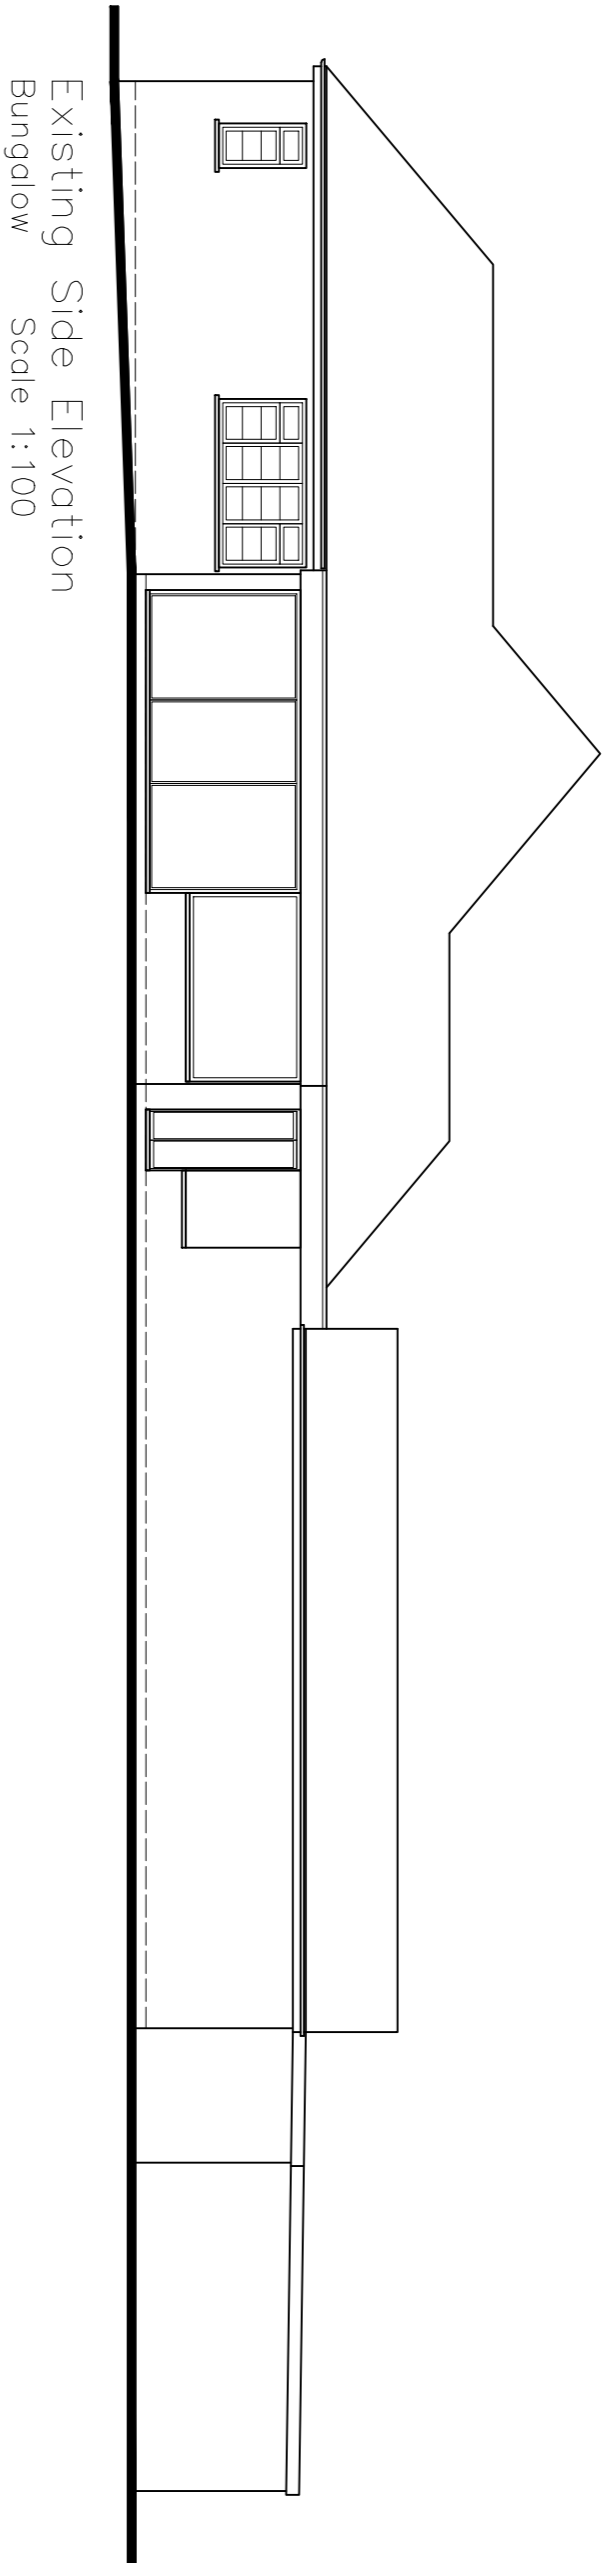


Existing Side Elevation
Bungalow

Scale 1:100

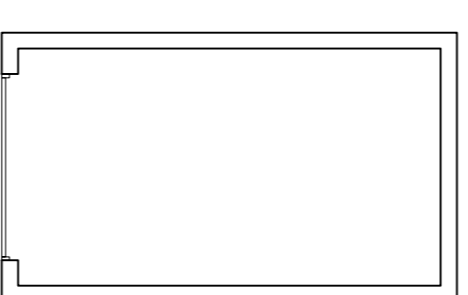


Floor Plan
Garage

Scale 1:100

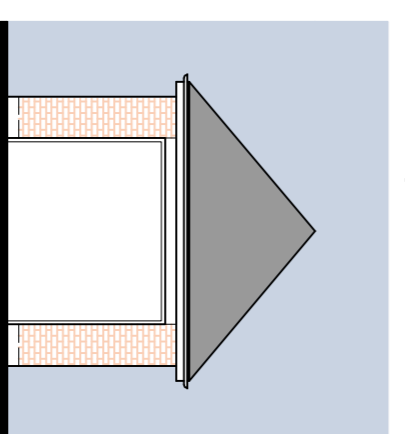


Proposed Front Elevation
Garage

Scale 1:100

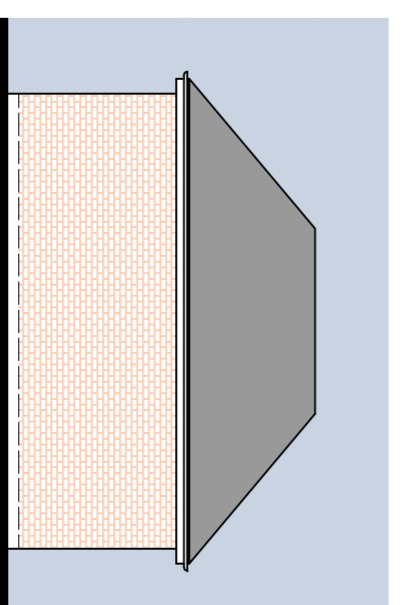


Proposed Side Elevation
Garage

Scale 1:100

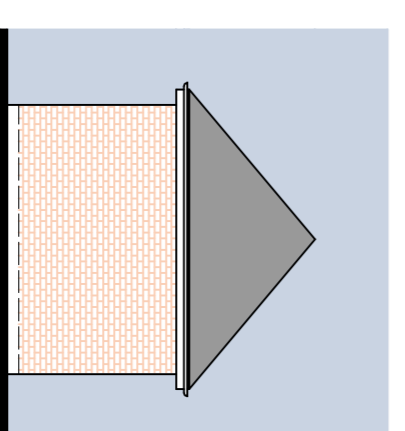

Proposed Rear Elevation
Garage

Scale 1:100

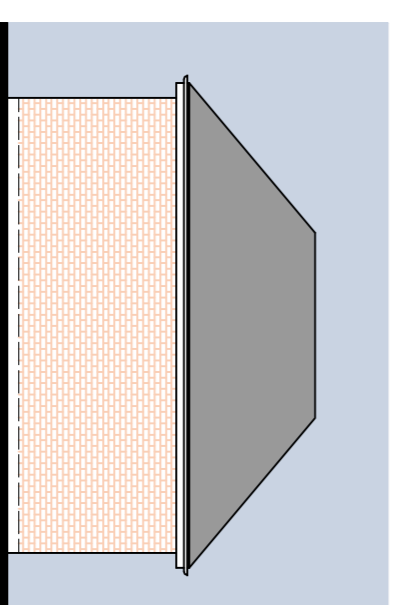

Proposed Side Elevation
Garage

Scale 1:100

ALL DIMENSIONS ARE TO BE CHECKED ON SITE PRIOR TO CONSTRUCTION. THE CONTRACTOR IS TO NOTIFY THE ARCHITECT OF ANY DISCREPANCY BETWEEN DRAWINGS, SPECIFICATION AND SITE DIMENSIONS.


THE CLIENT IS ADVISED OF THEIR DUTY UNDER THE PARTY WALL E.T.C ACT 1996 TO SERVE THE REQUIRED NOTICE UPON THEIR NEIGHBOUR(S) WITHIN THE MINIMUM PRESCRIBED TIME PERIOD

THE CONTRACTOR IS REQUIRED TO HAVE READ AND UNDERSTOOD ALL CONDITIONS AND NOTES ATTACHED TO THE PLANNING "NOTICE OF DECISION" AND SERVE ANY NOTICES REQUIRED THEREIN, BEFORE COMMENCING THE WORKS

REVISION	DESCRIPTION	DATE	BY	CHECK

HIGHBURY DESIGN
Chartered Architects Project Managers CDM Co-ordinators

HIGHBURY HOUSE
11 HOLT ROAD STUNLEY
WARWICKSHIRE B80 7NX
Tel: 01827 857082
Email: info@highburysdesign.com

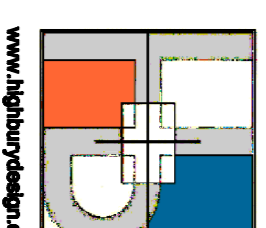

www.highburysdesign.com

CLIENT
Kilmurry Ltd

PROJECT
**Development at
Alcester Road,
Wythall, Birmingham, B47 6JL**

TITLE
Existing & Proposed Bungalow

Date	Scale	Drawn	Checked	Rev
17/05/21	1:100	LCF	3630_052	GP

copyright ©