

Existing  
Proposed

NOTES:  
Do Not Scale.  
Report all discrepancies, errors and omissions.  
Verify all dimensions on site before commencing any work on site or preparing shop drawings.  
All materials, components and workmanship are to comply with the relevant British Standards, Codes of Practice, and appropriate manufacturers recommendations that from time to time shall apply.  
For all specialist work, see relevant drawings.  
This drawing and design are copyright of Clague LLP  
Registration number OC335948.

Rev	Date	Description
A	08.06.2021	Clients feedback
B	08.07.2021	Clients feedback

Project Title  
**Dr & Dr Headon  
Grove Cottage  
The Street  
Bishopsbourne  
Canterbury  
CT4 5HZ**

Drawing Description  
**Proposed Ground Floor Plan**

Scale	Drawn by
1:50 @ A3	TC
Date	Checked by
May 2021	GE


**CLAGUE ARCHITECTS**

62 Burgate, Canterbury  
Kent CT1 2BH 01227 762060  
2 Kinsbourne Court, Luton Road,  
Harpden, Hertfordshire AL5 3BL 01582 765102  
8, Disney Street  
London SE1 1JF 0203 597 6112

CANTERBURY LONDON HARPENDEN

Drawing Number	Revision
30105A_206	B

**Proposed Ground Floor Plan**  
Scale 1:50 @ A3

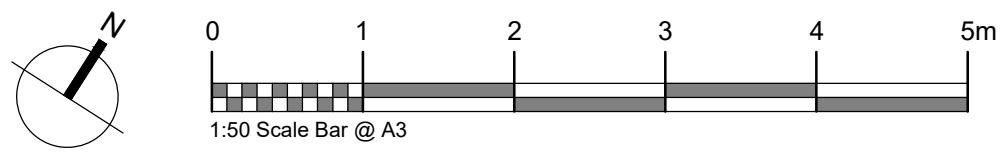

2 no. new windows