




Roof - Box Profile Non Insulated
 Plastisol 0.7 in Olive Green BS12827
 Trimsline - Antracite RAL7016
 Steel Portal Frame structure

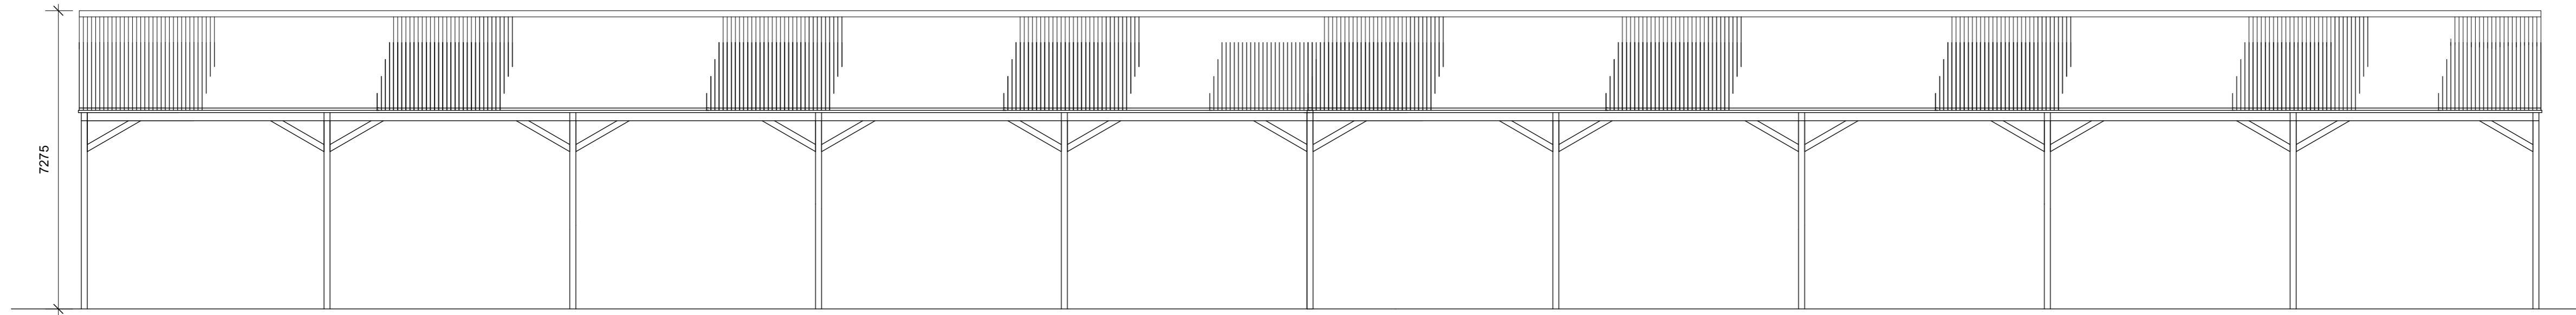


South & North Elevation

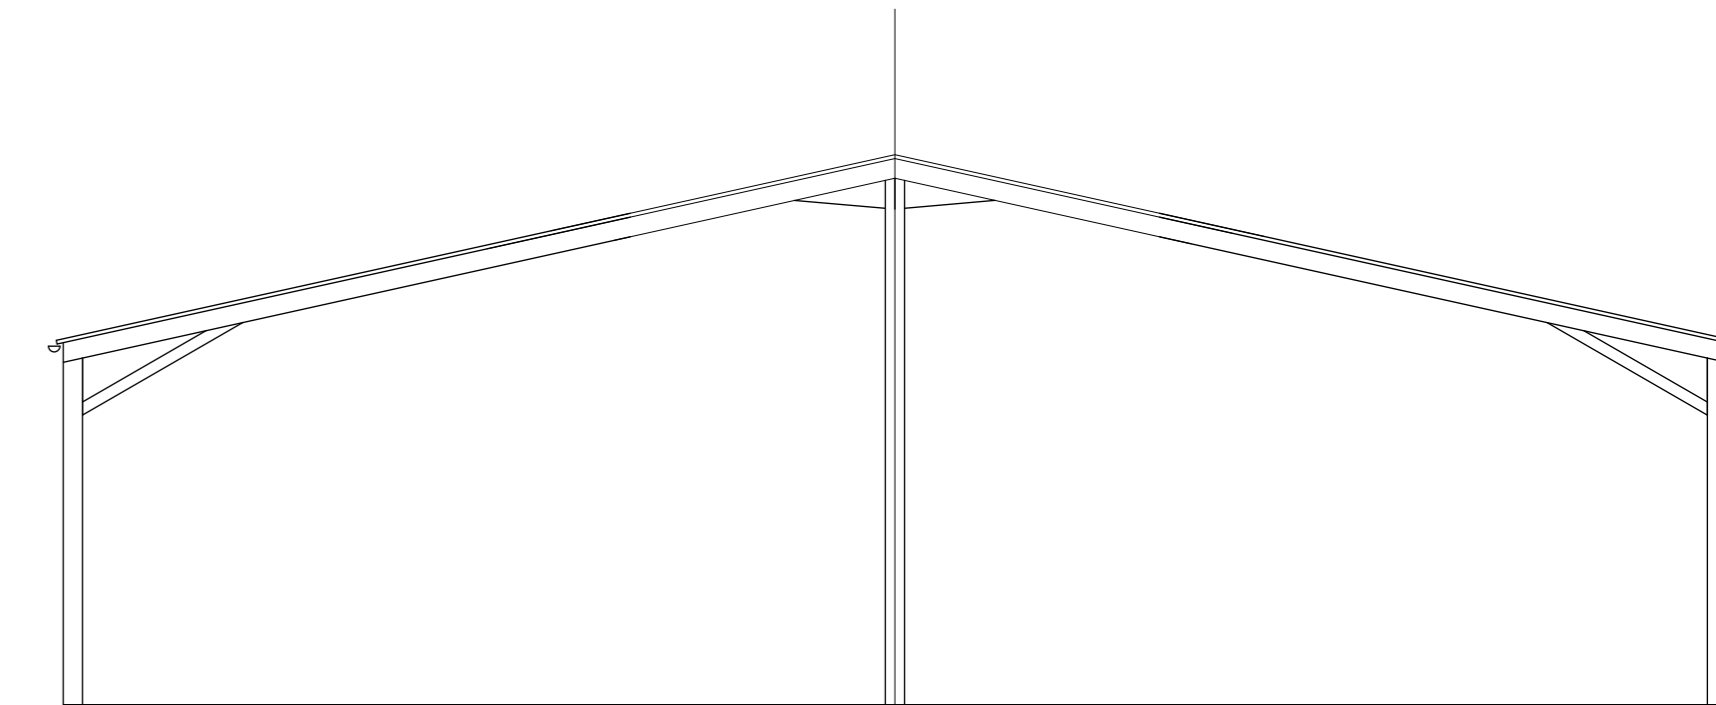

West and East Elevation

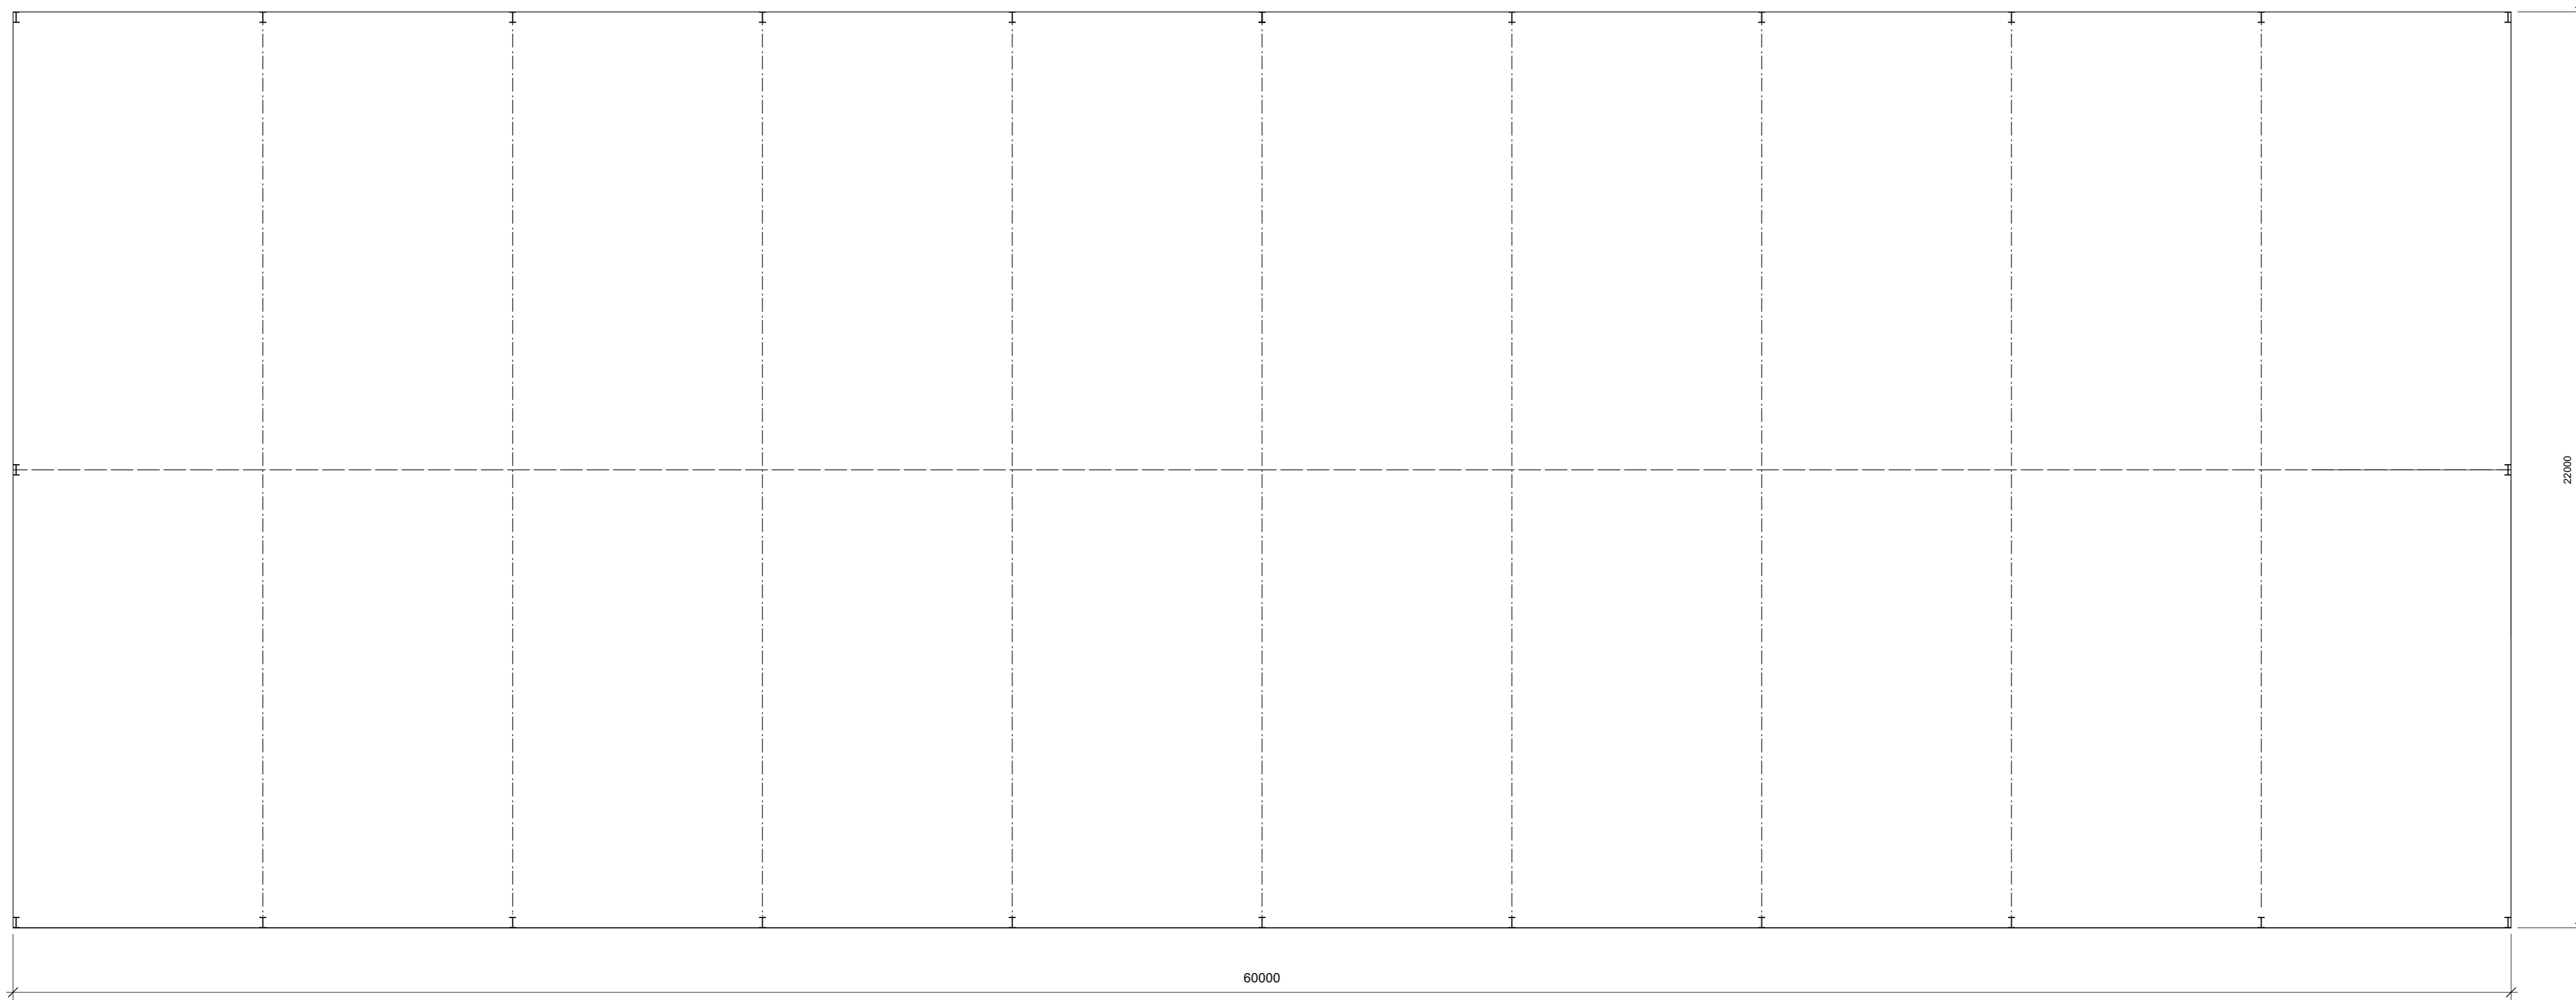

Plan

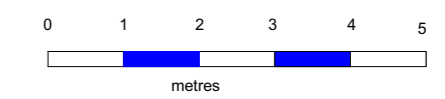

No.	Date	Amendment

APH Associates Ltd.
 Planning and Architectural Consultants
 Glebe House, Bampton Road, Curbridge, Witney, Oxon, OX29 7PD
 Tel./Fax: 01993 775889 E mail: aphackling@hotmail.co.uk

Site **Duttons Farm
 Curbridge**

Client **Mr. J. Wade**

Scale 1:100 Drawn APH

Date June 2021

Drawing Title **Proposed Hay Barn**

Project No **JW/2130** Drawing No. **01**

Revision

COPYRIGHT Do not Scale Paper size: A1