




Existing Side Elevation

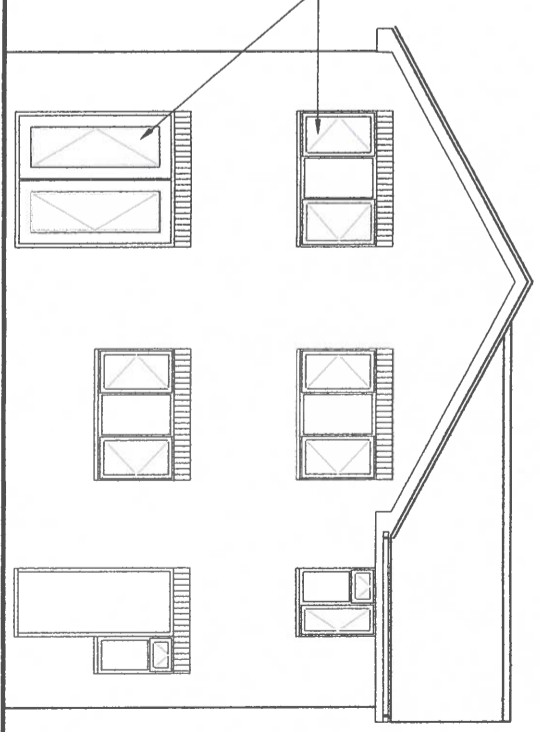

Existing Rear Elevation

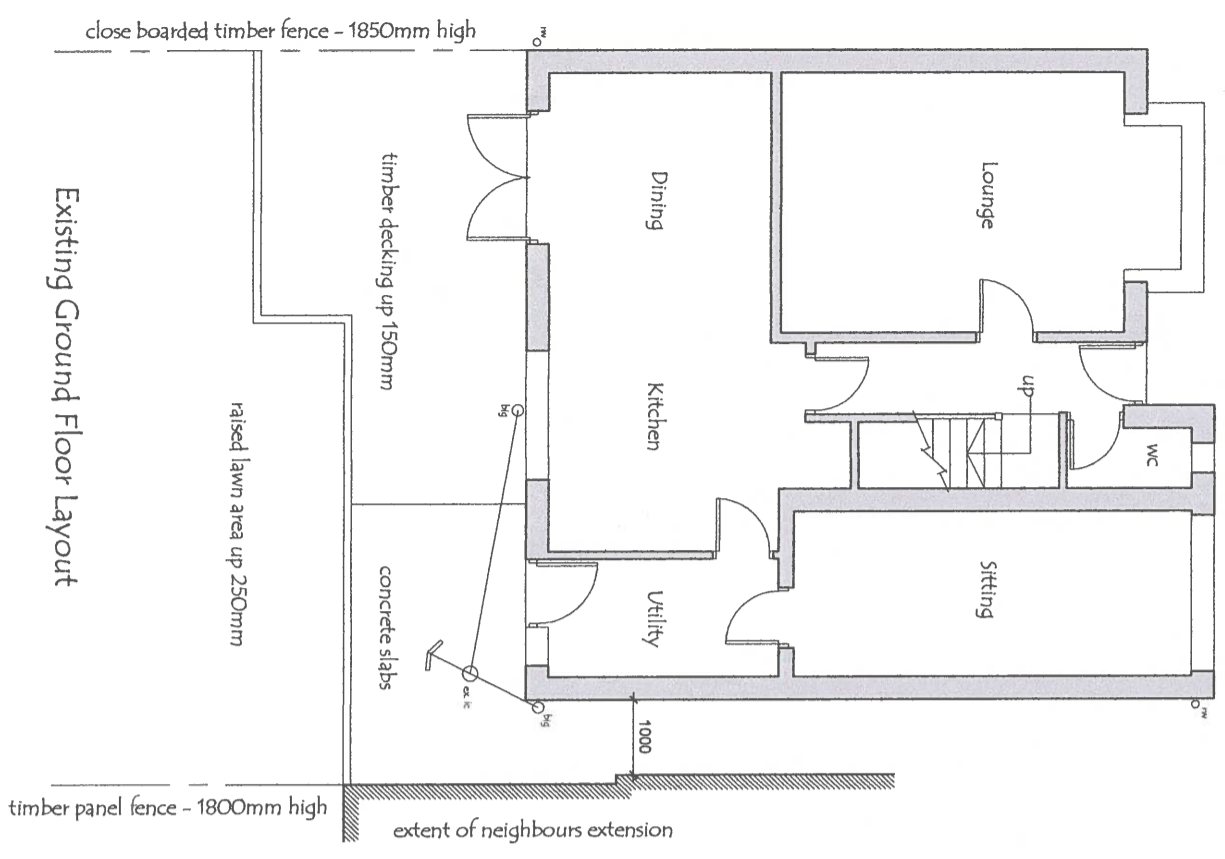

Existing Ground Floor Layout

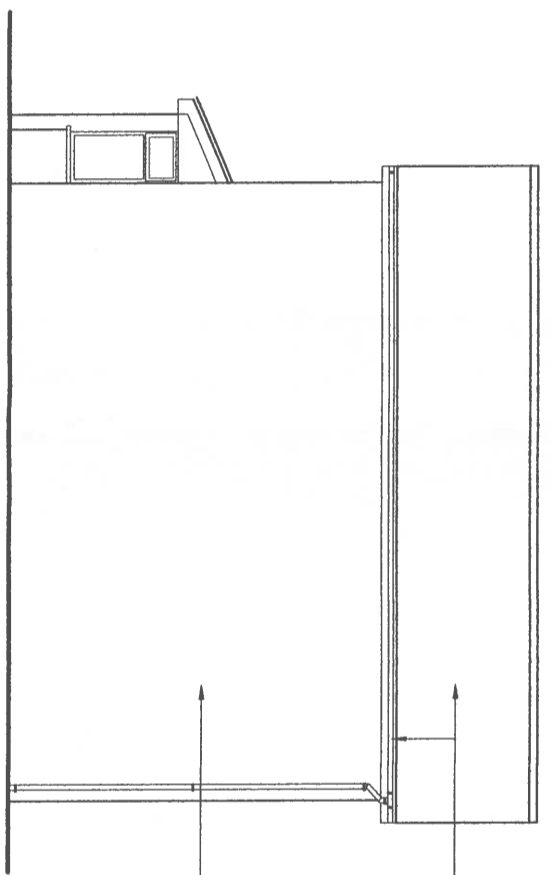

Existing Side Elevation



Date:	Revisions:	Ref:
	A	
	B	
	C	
	D	

Mr. Prince,
7 Roy King Gardens,
Bristol,
Avon,
BS30 8BQ

Project:
Proposed Rear Conservatory

D/No: CN-07-1189002/01 Date: Oct. 2020

Drawn by: Richard Thomas
e.mail: richard.thomas@leekes.co.uk
mobile: 07970 313842

Scale: 1:100 Paper Size: A3

Customer Approval Drawings:
I/we hereby approve these plans and authorize Leekes Ltd to proceed with the contract as detailed:

Customer Approval:

Date:

NB: If drawing has been rec'd by e.mail, then please confirm by return **Quoting Drawing & Issue No's**, as shown above stating acceptance of plans proposed.

Leekes
You're home

Registered Head Office
Leekes Ltd
Mwyndy Business Park
Pontyclun
Rhondda Cynon Taf
CF72 8XU
Tel: 0845 050 8240
www.leekes.co.uk

Copyright Drawing **NOT** to be re-produced without written permission from: Leekes Ltd.
Company Reg No: 563751

Copies to: Builders, Installers, Main File.
NB: **DO NOT** Scale from drawings for setting out or manufacture.
Any discrepancies to be notified as soon as possible.