



Existing Rear Elevation
@1:100 A1

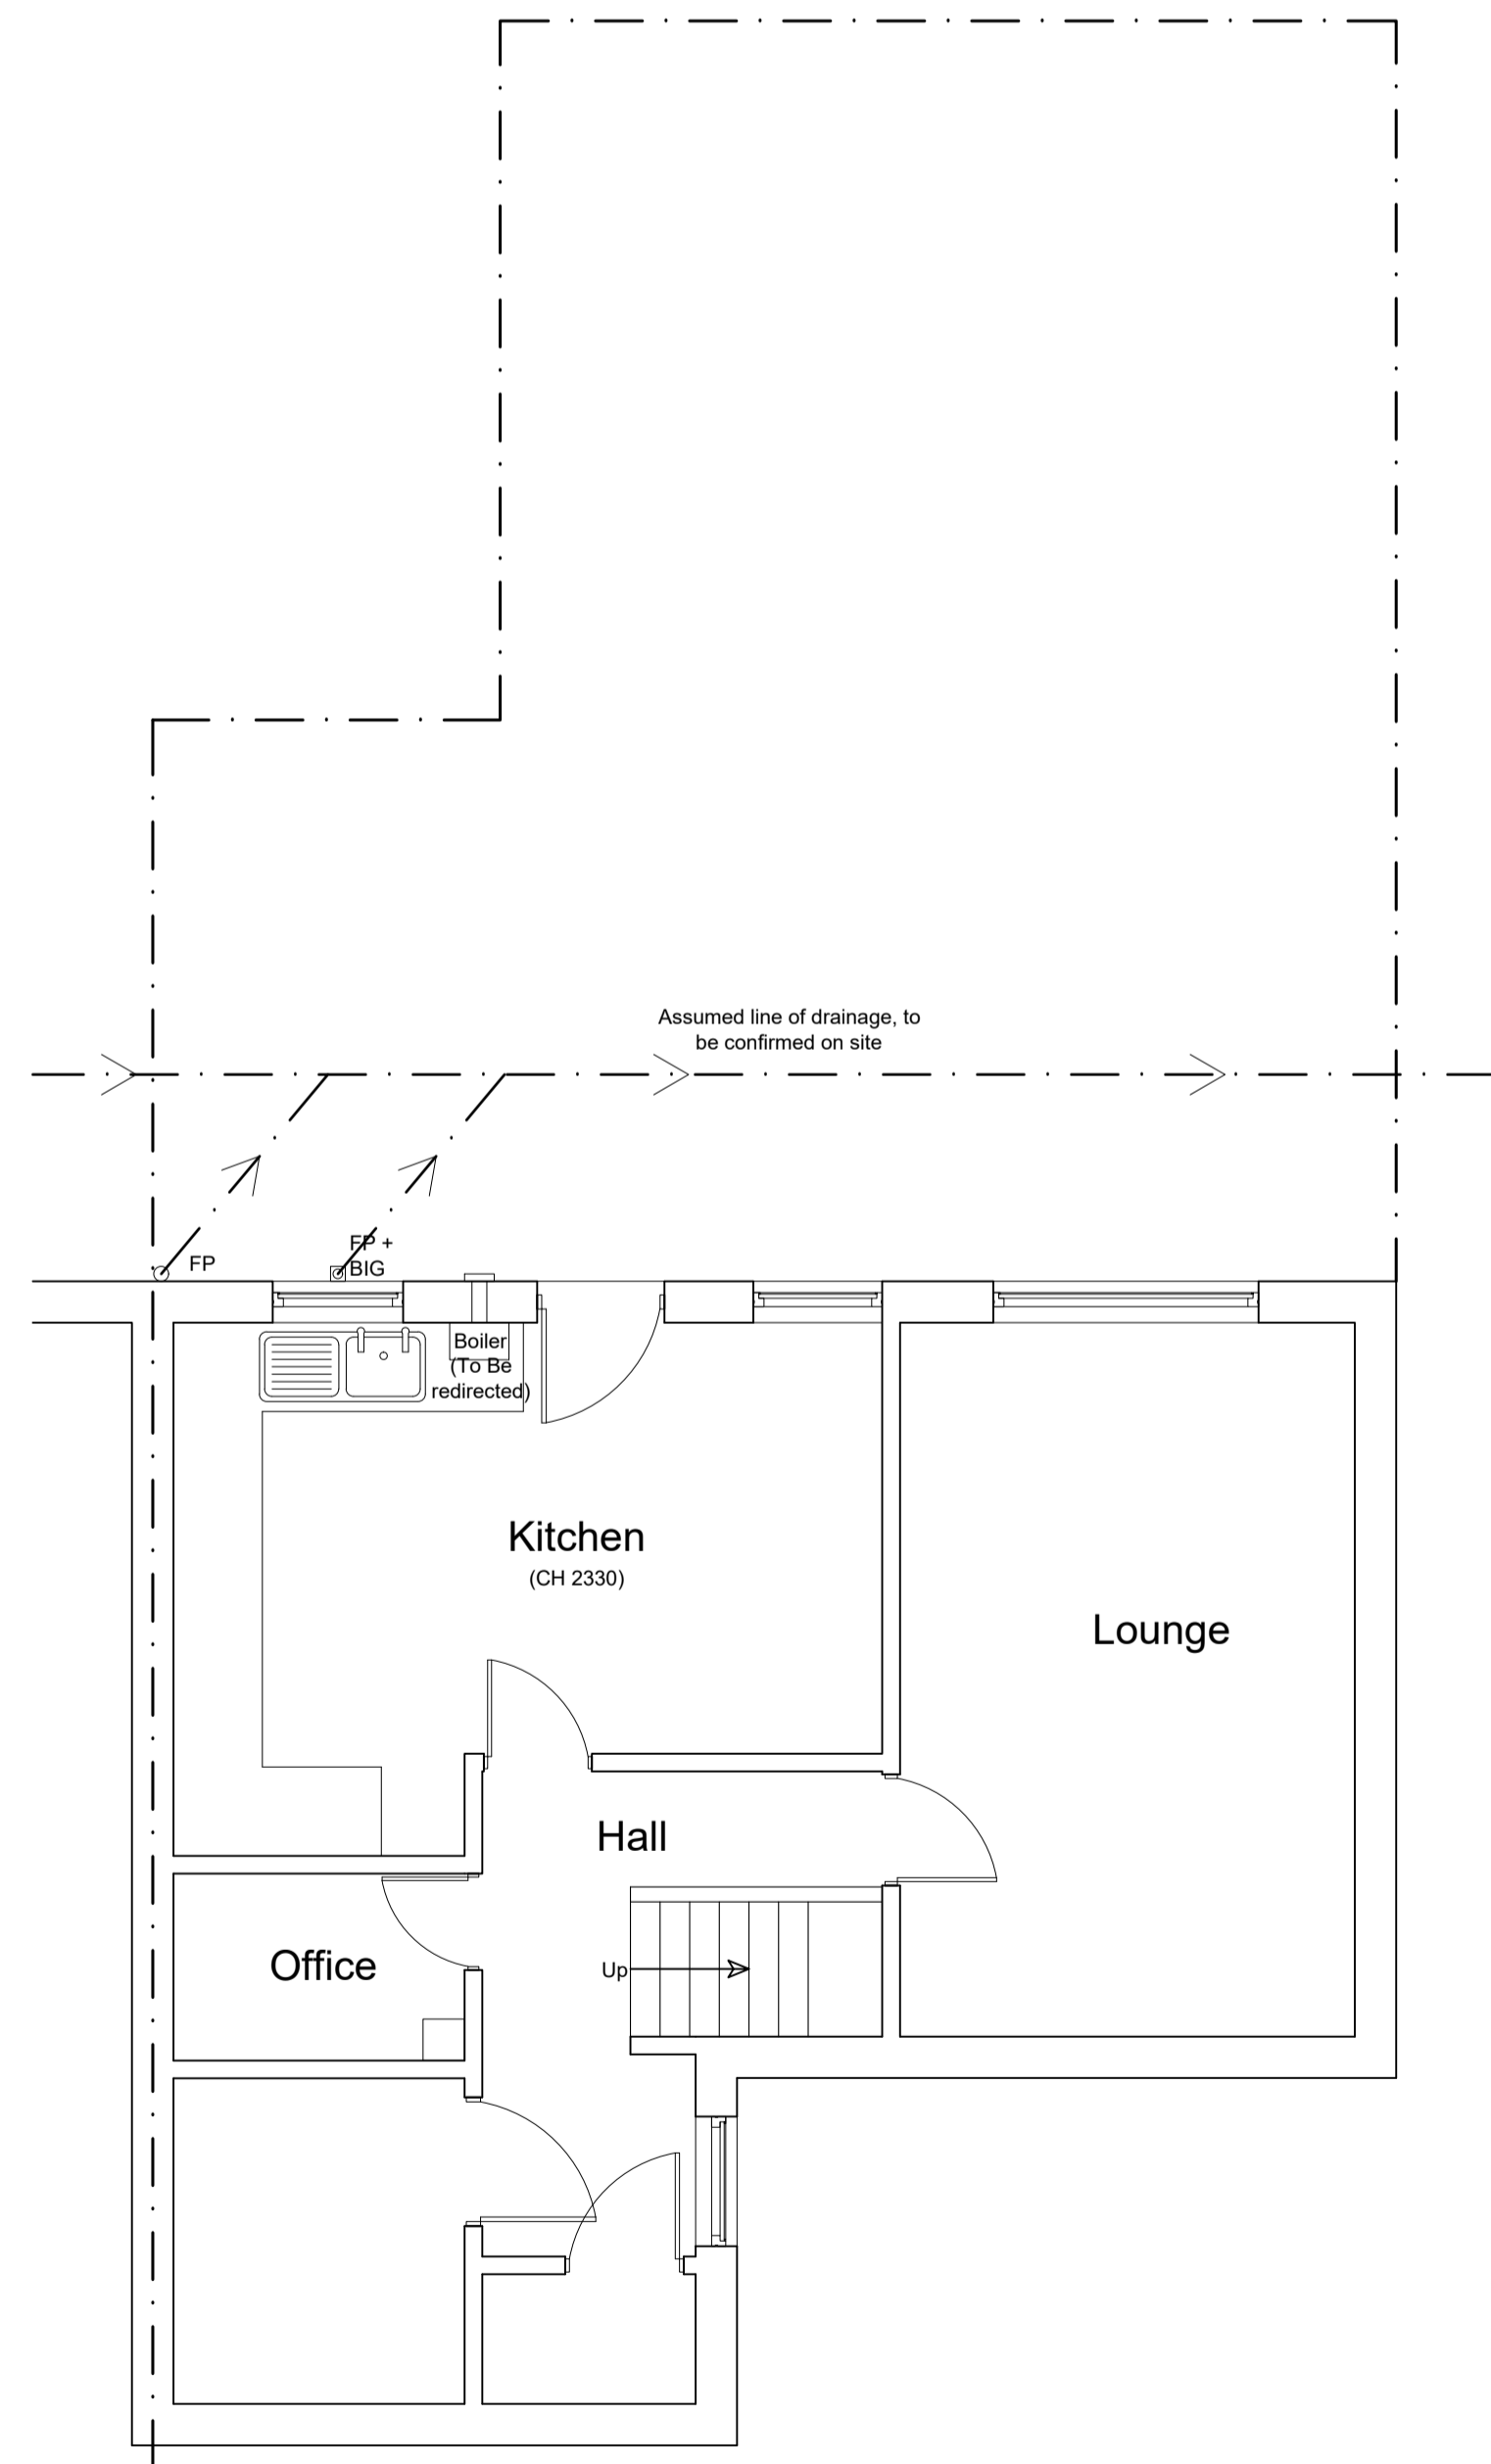


Existing Ground Floor Plan
@1:50 A1

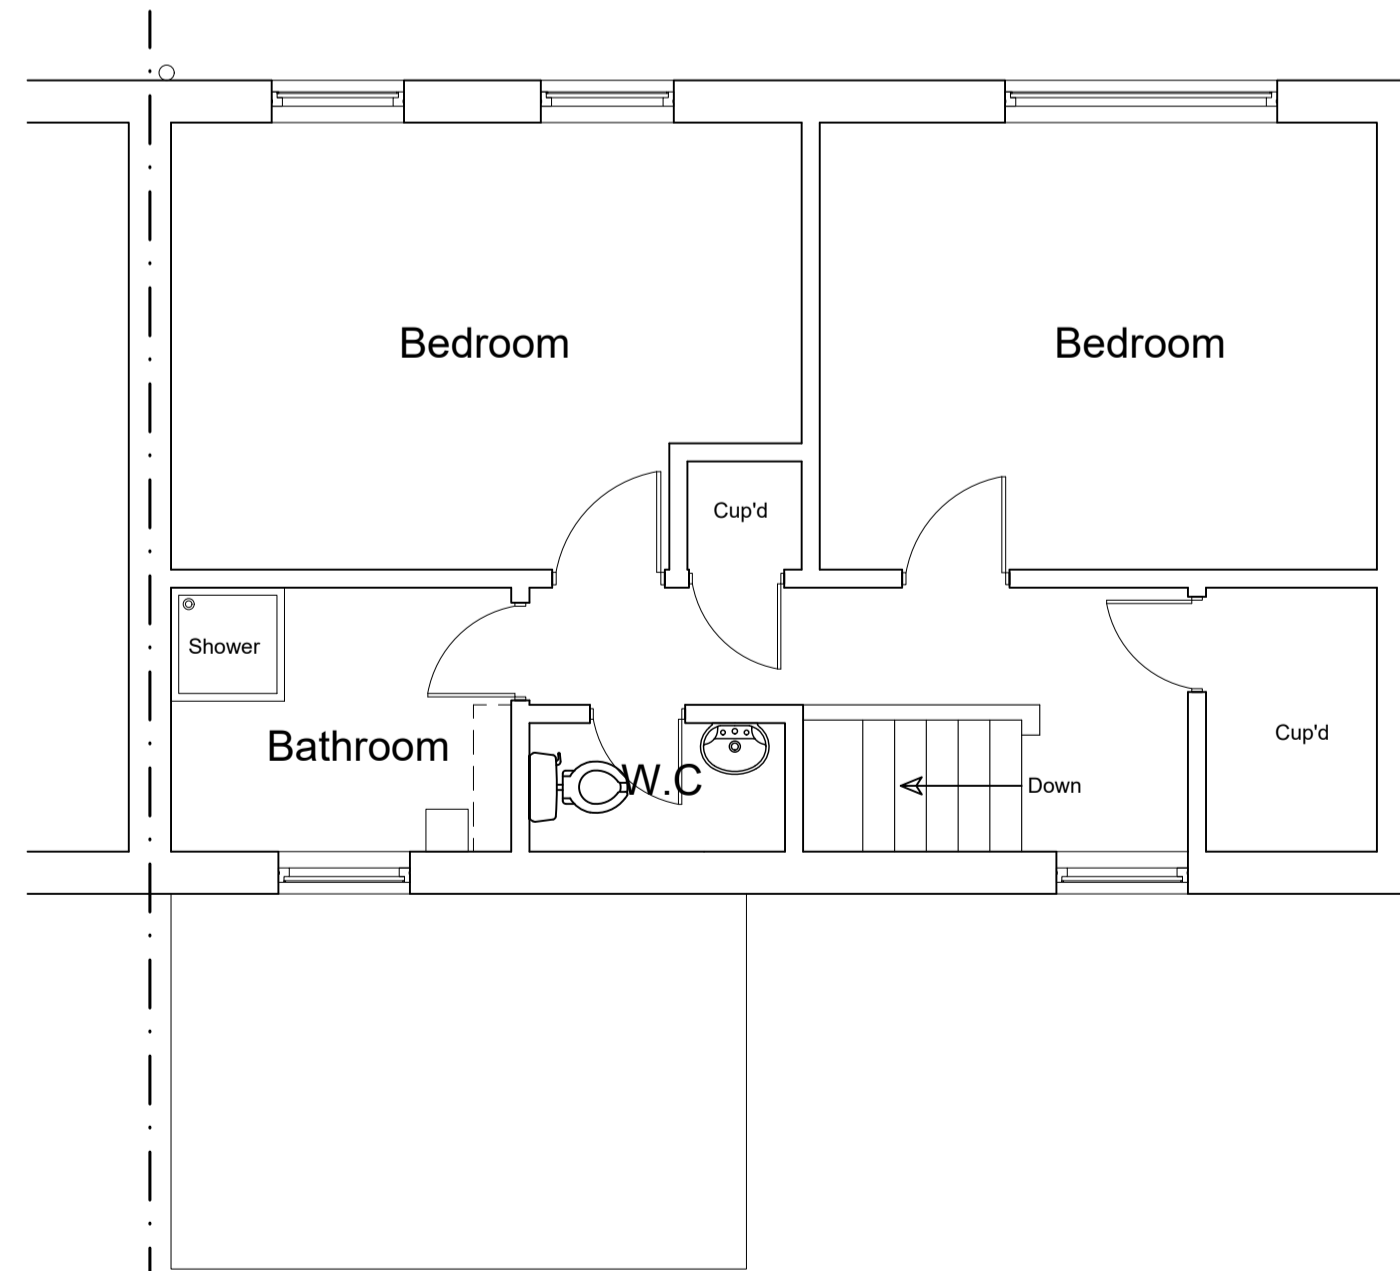

Existing First Floor Plan
@1:50 A1

NOTE
CLIENT TO ENSURE THAT ALL RELEVANT PARTY WALL ACT NOTIFICATIONS ARE IN PLACE PRIOR TO THE COMMENCEMENT OF WORKS ON SITE

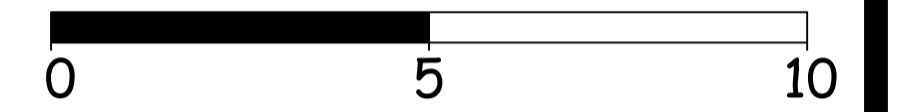

Scale Bar @ 1:100



195 Holderness Road, Hull, HU8 8TA
Tel: 01482 707499 Mob: 07402 070779

CLIENT
Lillian Selby
45 Elm Street
Hull
East Yorkshire
HU5 2QH

JOB TITLE
Proposed Single Storey Rear
Extension

DWG. TITLE
Existing Floor Plans and
Elevations

SCALE		DRN	
1:50 1:100		T Payne	
DATE	ALTERATION	BY	REV
28/06/21	Minor Alterations	TP	A

DWG. NUMBER	DATE	REV
H2302-21-01	Apr 21	A