

0.0M **2**.0M

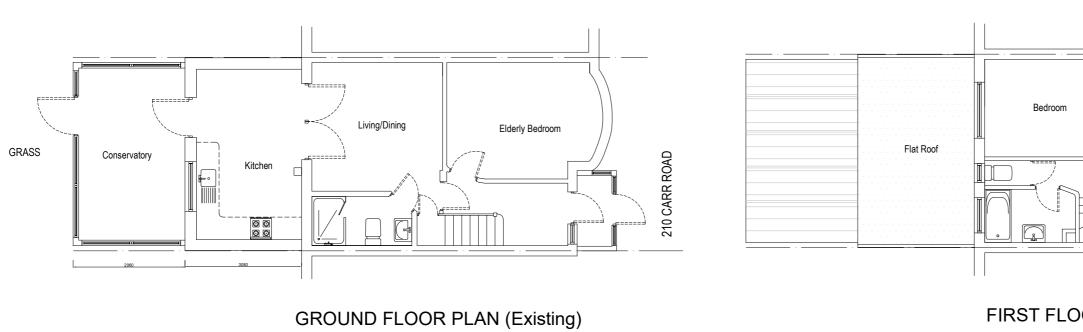



FRONT ELEVATION (Existing)




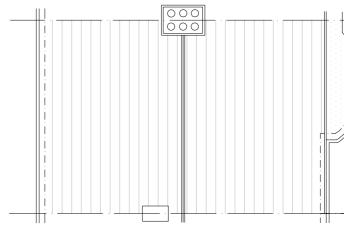

ROOF PLAN (Existing)

REAR ELEVATION (Existing)

4 4.0M	6.0M	8.0M	10.0M			
		Scale E	sar			
· ·						
Bedroor	n					
Bed	room					
· ·	<u>}</u>	L	-			
OR PLAN (Exis	sting)					
	rev: revision notes: dwg status:		date:			
	drawn by: drawn date: BC Feb 2021	scale: 1:100				
	210 CARR ROAD,					
	NORTHOLT, UB5 4 RQ					
	dwg title:	Evioting 2				
	Demolition of the Existing 3m Extension & Conservatory and Construction of New 6m Single					
	Construction of N	Construction of New 6m Single Storey Rear Extension				
			•			

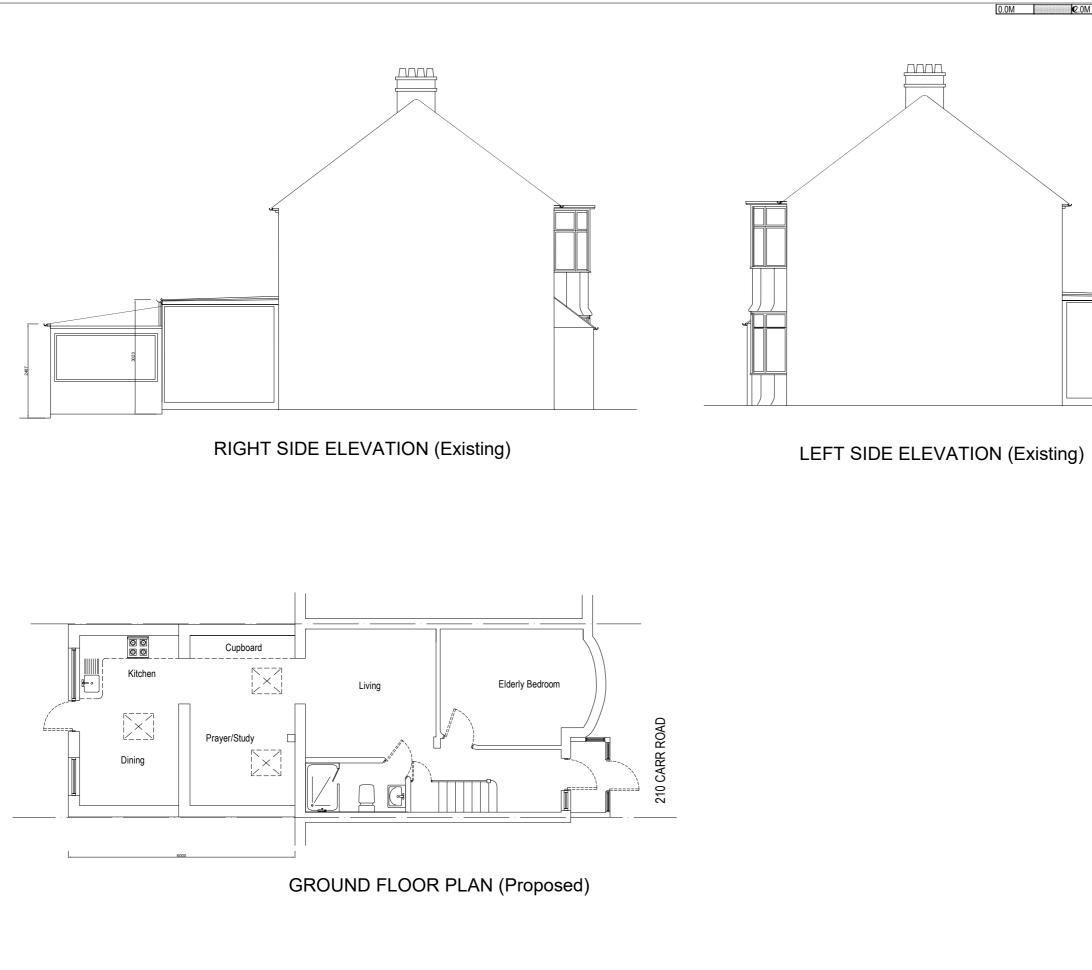

1	4.0M		6.0M		3.0M	10.0M Scale Bar	
		1					
			I				
				evision notes:		date:	
			dwg status		Ecol-		
			BC	drawn date: Feb 2021 tle:	scale: 1:100		
			project title: 210 CARR ROAD, NORTHOLT, UB5 4 RQ				
			dwg title: Demolition of the Existing 3m				
			Extension & Conservatory and Construction of New 6m Single				
			Storey Rear Extension				
			dwg no: C	ARR ROAD-210 -	22	rev: C	
			L				

