




EXISTING FIRST FLOOR PLAN

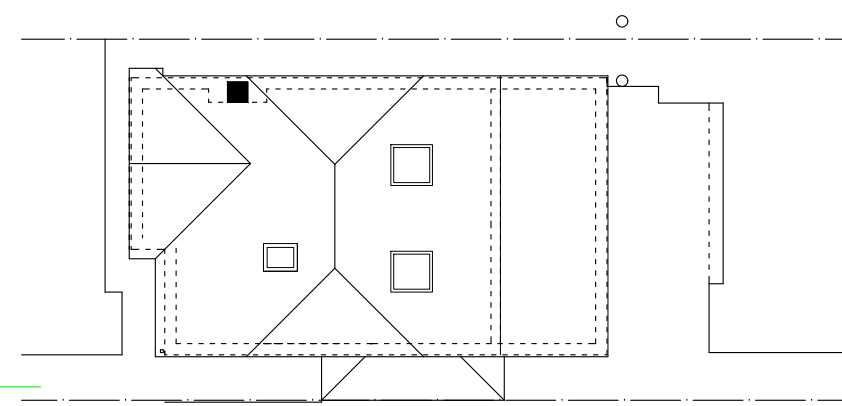

EXISTING ROOF PLAN 1:200

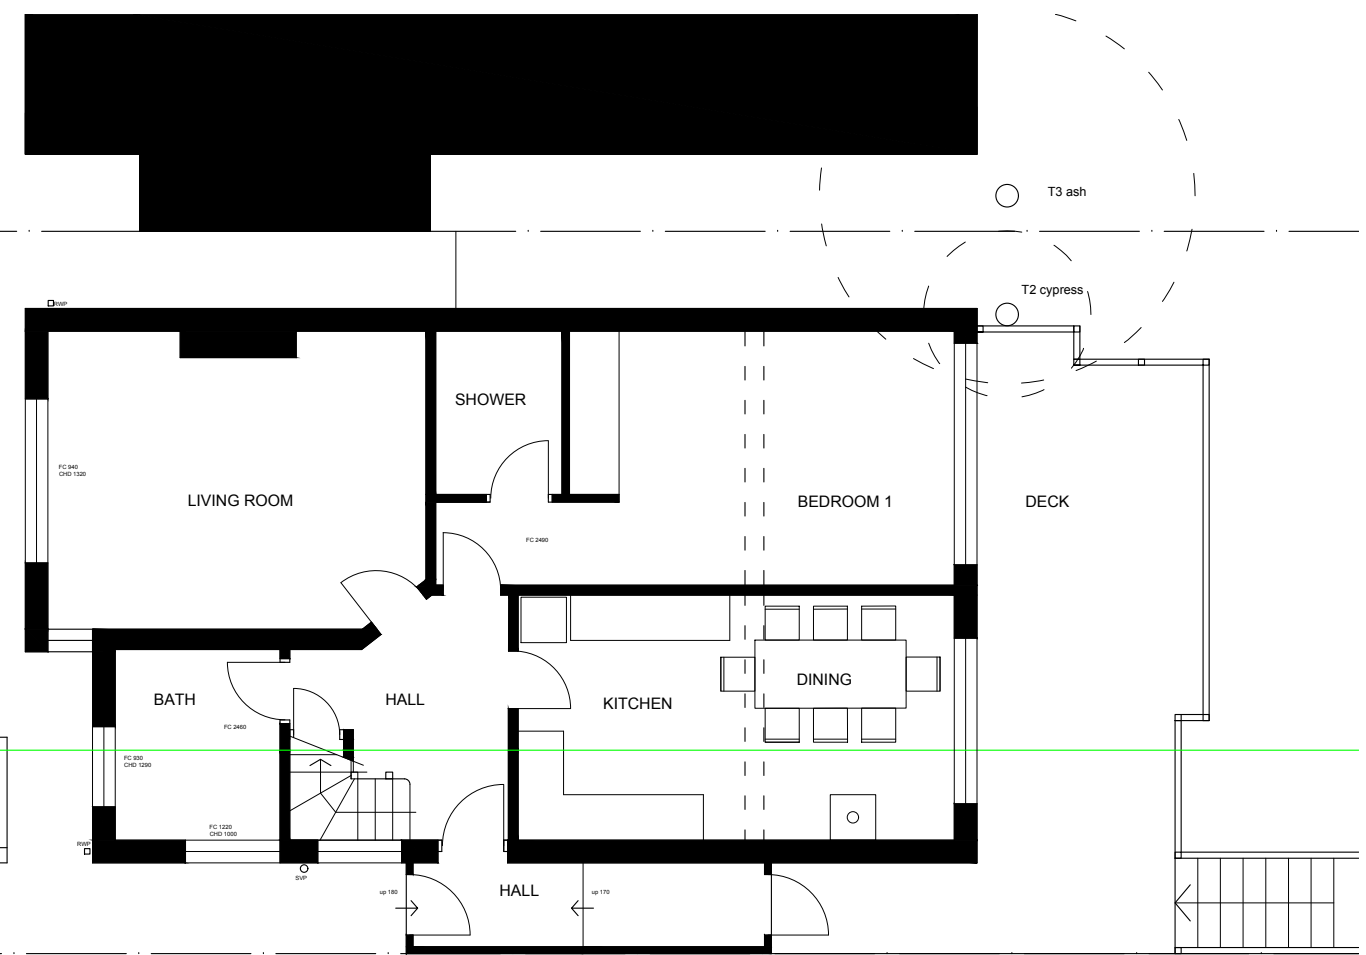

EXISTING GROUND FLOOR PLAN

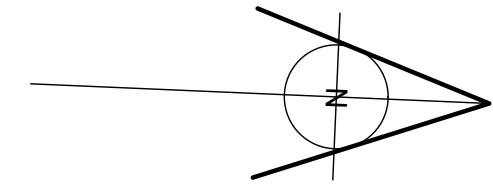

Rev	Date	Revision note
A	15/7/21	Drawing updated for Plan App

**GRANGE DESIGNS**

126 Hollingdean Terrace  
Brighton BN1 7HE  
Telephone: 07939 145574

Project:  
**20 Woodland Way  
Brighton**

Client:  
**Jacqui and Steve Scott**

Description:  
**SURVEY AS EXISTING  
Floor plans and roof plan**

Scale: 1:100 & 1:200 @ A3	Drawn by: RG	Date: May 21
---------------------------------	-----------------	-----------------

Drawing Number:  
**S209-002A**

