

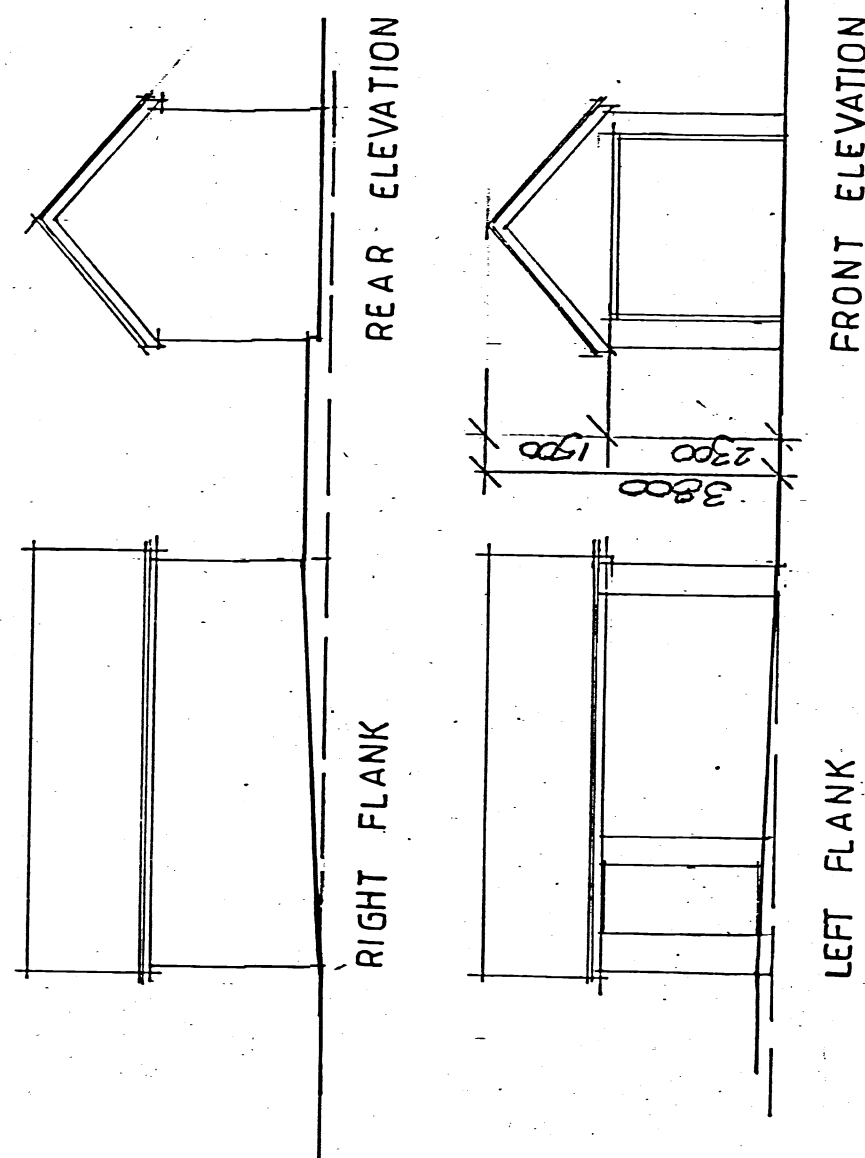
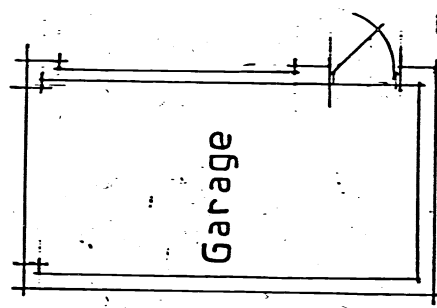




Existing Floor Plan and Elevations

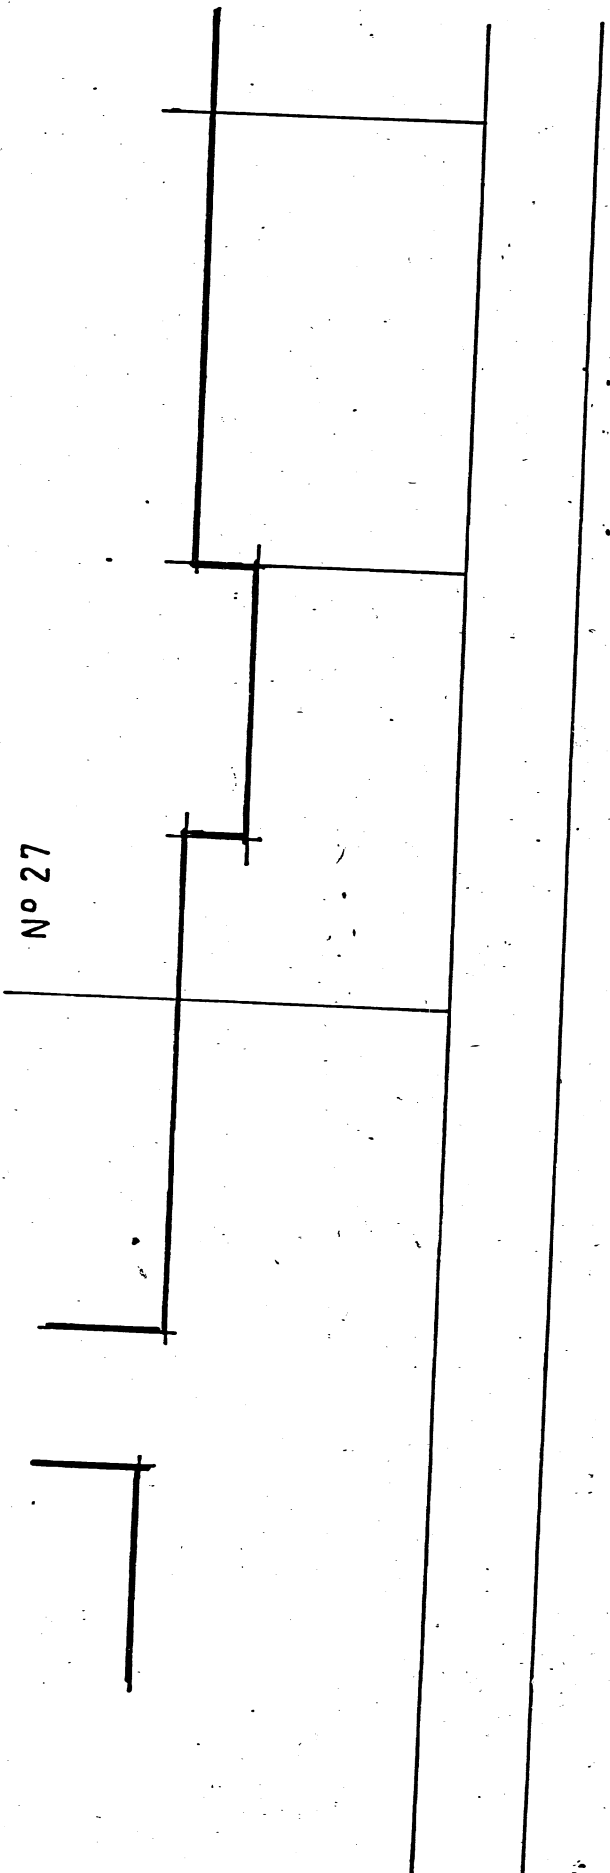


0 1 2 3 4 5
SCALE 1-100 AT A1

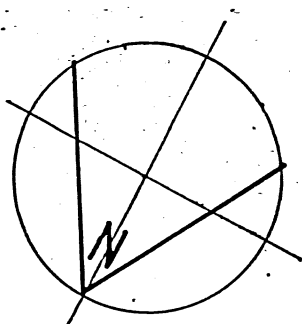

BEECHWAY

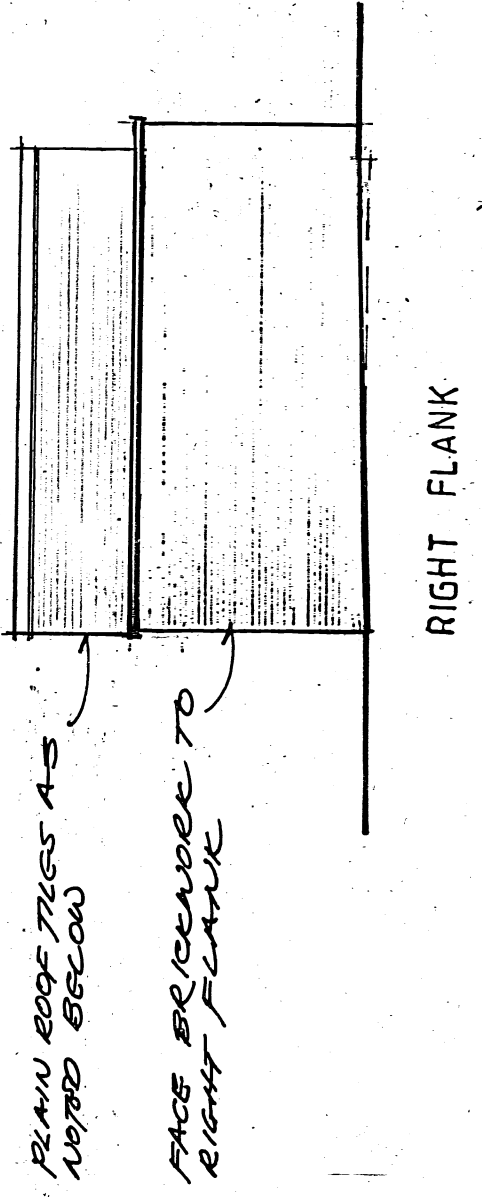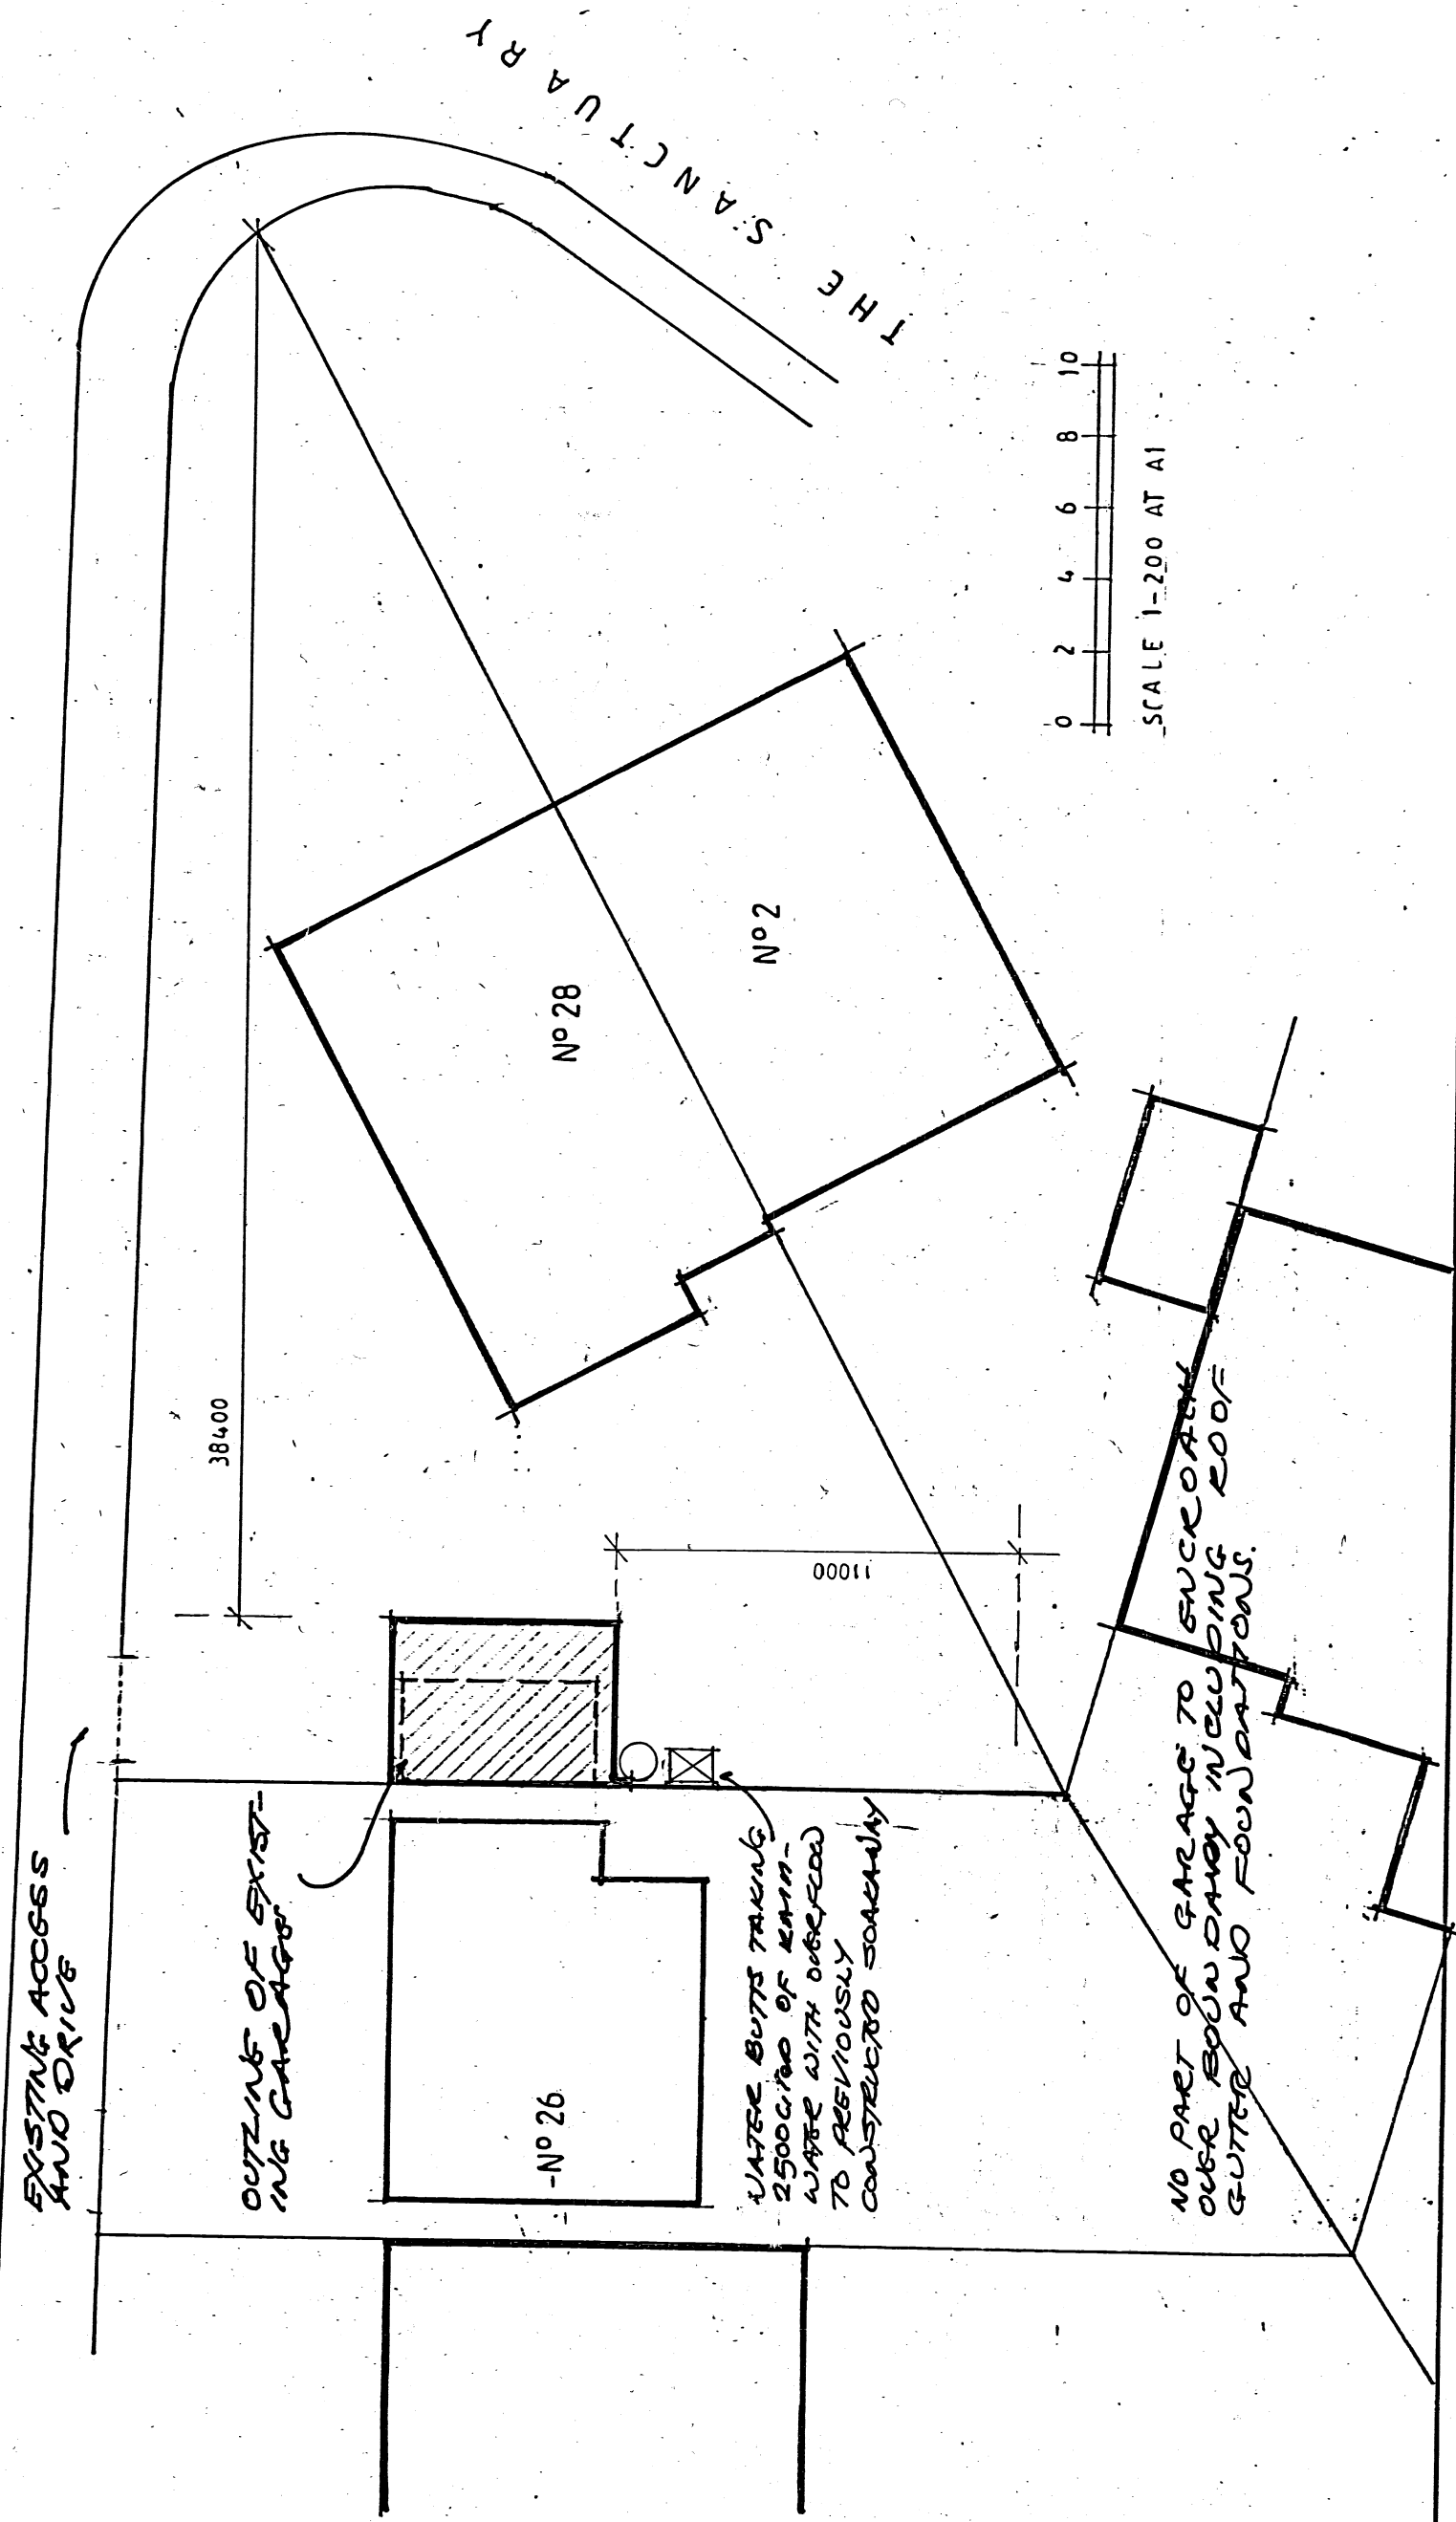

REAR AND ROOFLINE PLANS
SHOULD BE MATCHED TO
BRIDGE TO MATCH N° 28
FLUSH FITTING SCALE IN
WHITE GRAC WINDOWS!
TIMBER DOORS
EXTERIOR WALLS WITH
BRIDGE FINISH TO
MATCH N° 28 EXCEPT
RIGHT FLANK


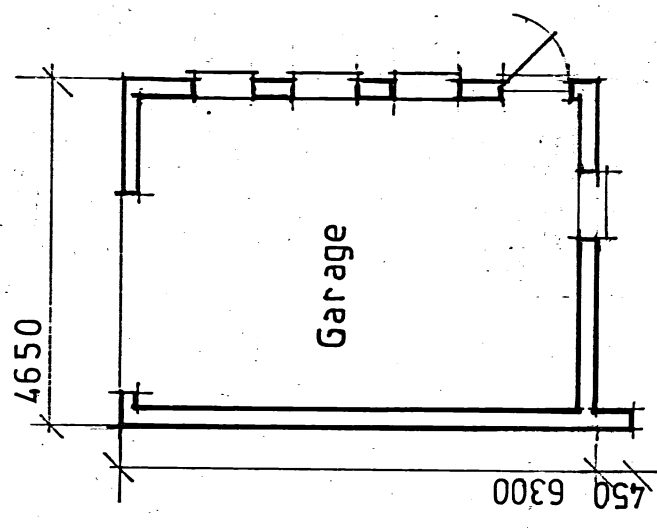


RIGHT FLANK

LEFT FLANK

FRONT ELEVATION

REAR ELEVATION

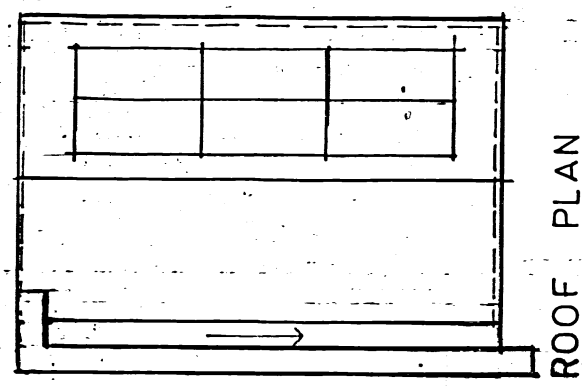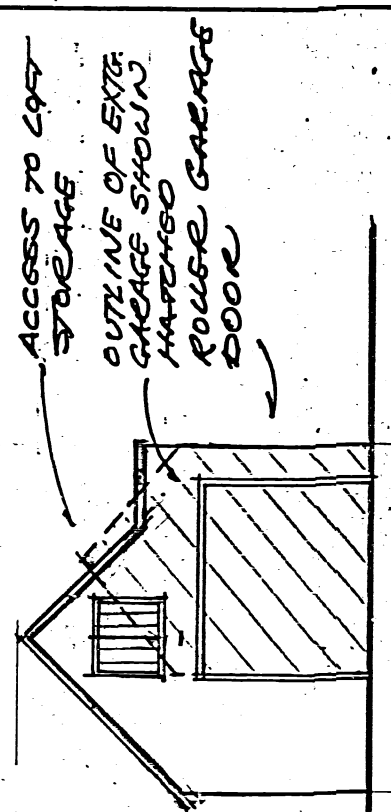

ROOF PLAN

No.	DATE	REVISIONS
CLIENTS MUST TAKE THEIR OWN ASSURANCES ON		
1. Soil conditions including gradient of land.		
2. Suitability of storm-water drainage.		
3. Position of main sewer (if applicable).		
4. Trees and their effect on foundation design.		
WE CANNOT BE RESPONSIBLE FOR ANY ADDITIONAL BUILDING COST FOR PROBLEMS CAUSED BY THE ABOVE OR OTHER PROBLEMS RELATED TO A PARTICULAR SITE. EXTENSIONS ARE SUBJECT TO REVISION DEPENDING ON EXISTING STRUCTURE AS EXPOSED. ALL DIMENSIONS TO BE CHECKED ON SITE.		
COPYRIGHT This design is the copyright of Glyn Doughty Design and may not be reproduced without written consent.		
Glyn Doughty Design 25 VICARAGE HILL WESTERHAM KENT TN16 1TL TEL: WESTERHAM (01959) 562723 E-MAIL: glyn.doughty@btconnect.com Planning & architectural consultant		
CLIENT: Mr & Mrs P. Bennett		
Replacement detached garage. 28 Beechway, Bexley DA5 3DG		
FLOOR PLANS, ELEVATIONS and SITE DETAILS		
SCALE 1-200 1-100		
DRAWN	G. T. D.	DATE 10 Mar. 21
DRAWING No		revision
BP 1901 - 20		