
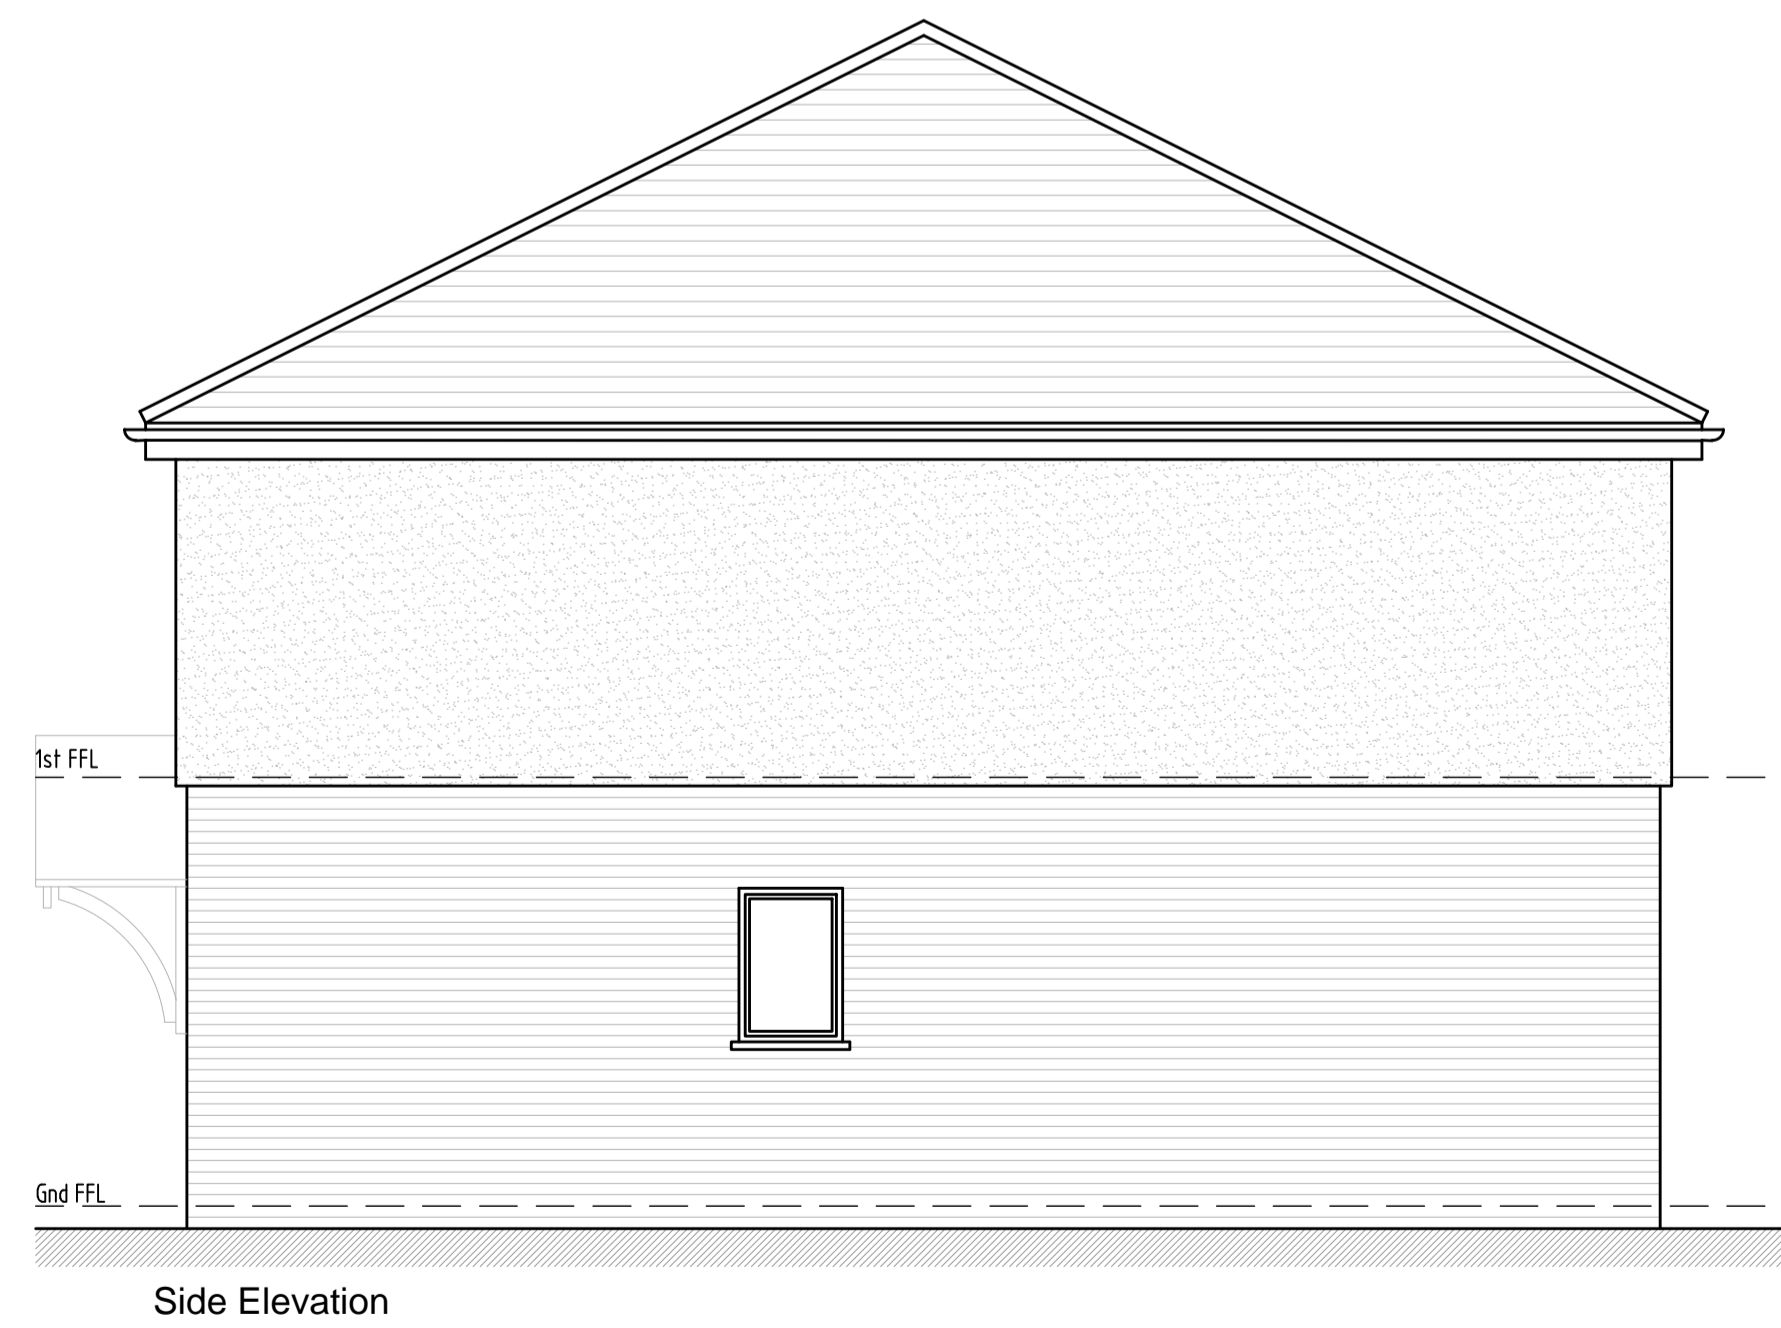


Note:-

- All dimensions indicated are approximate and are for guidance purposes only. Actual dimensions should be checked on site.
- Contractor to assume design responsibility under CDM2015.
- For proposed Floor Plans see drawing 2019/111-004
- For proposed block plan see drawing 2019/111-003

Material Key:-

1. New facing brickwork to match surrounding houses
2. Through colour render to match surrounding houses
3. White double glazed UPVC windows and doors, obscure glazed to side elevations.
4. Black gutters and downpipes with white UPVC fascias and soffits.

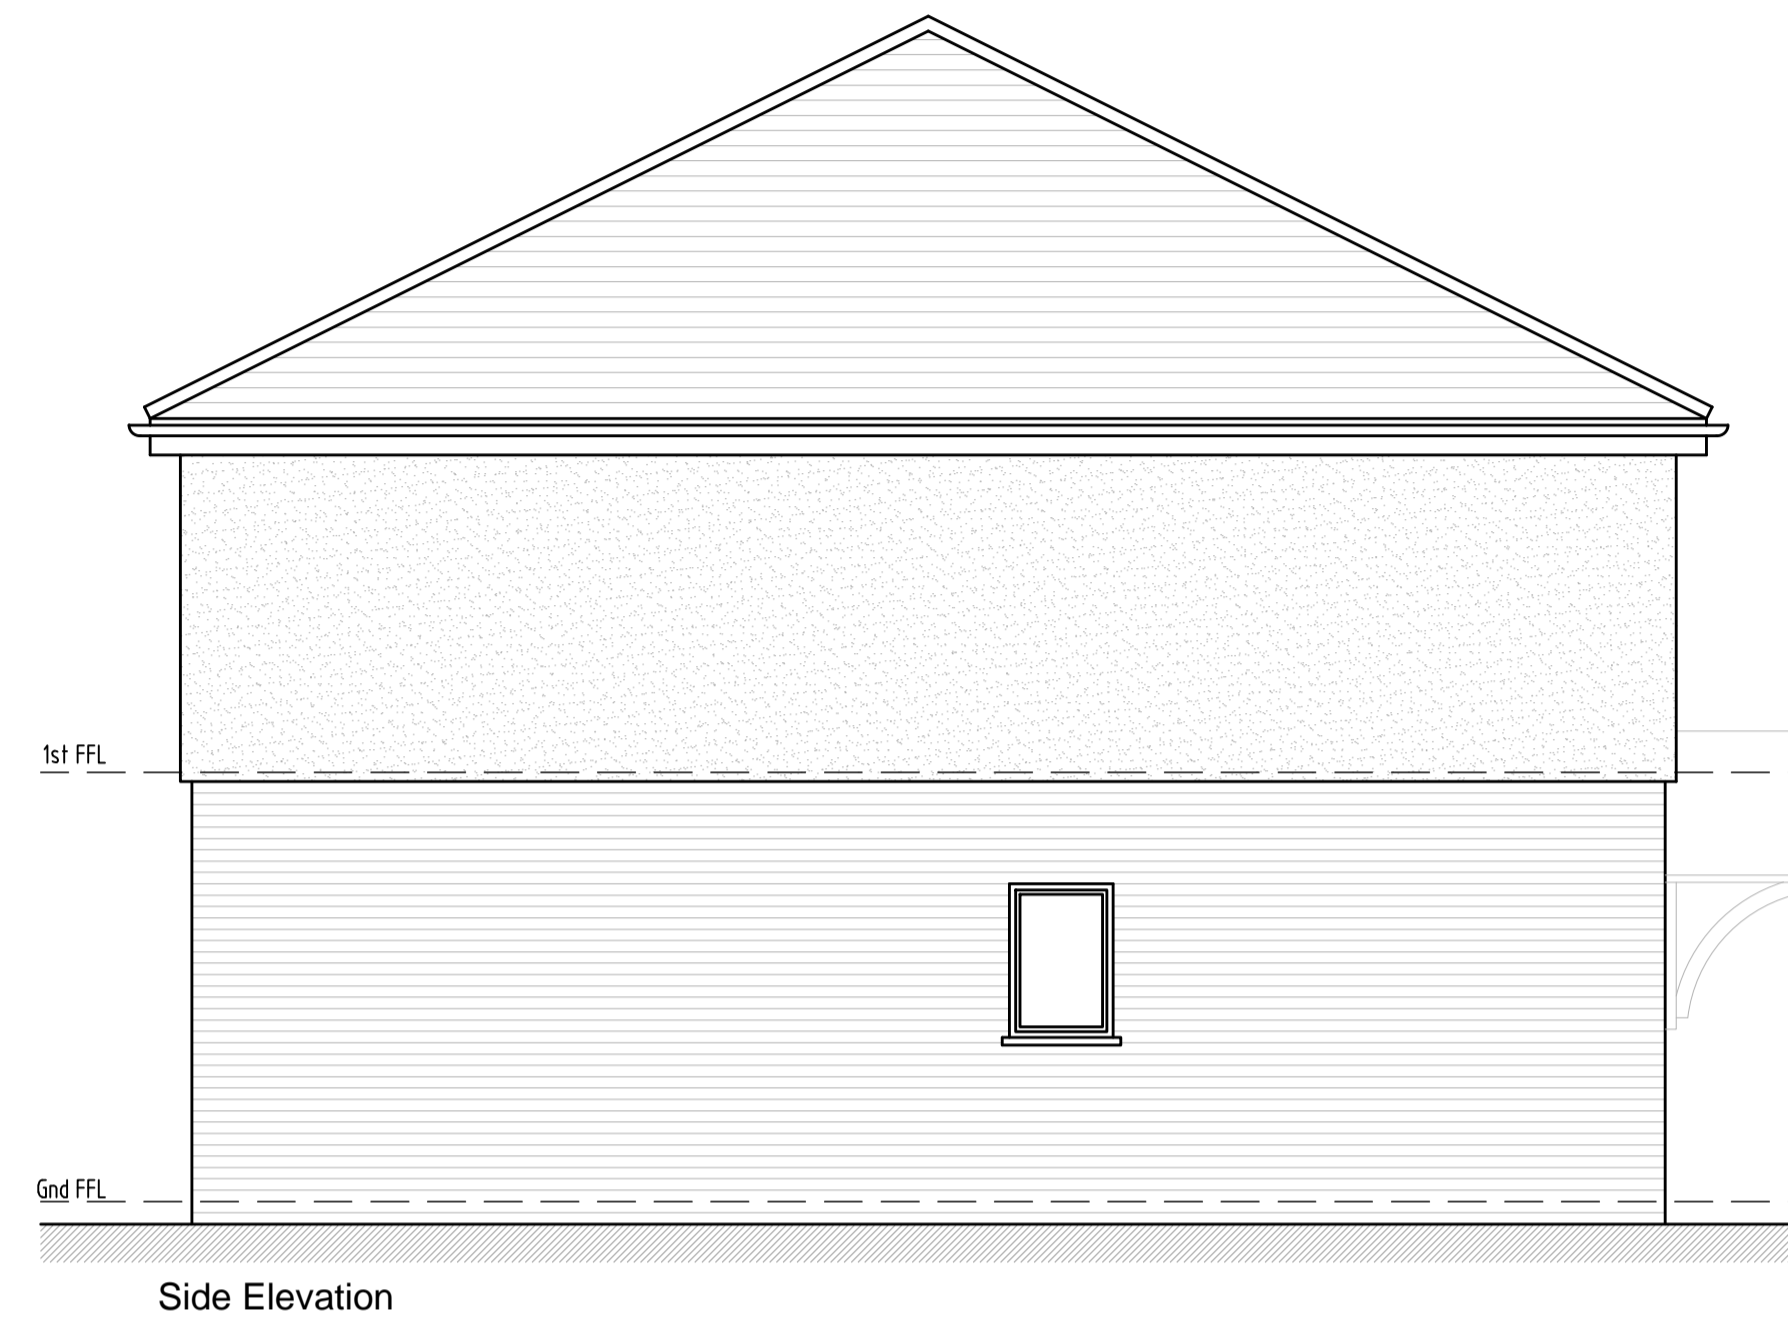

B	Drawing updated following planners advice.	13.05.21		
A	Drawing updated following planners changes.	13.07.20		
REV	DESCRIPTION	DATE	INT	CHKD
STATUS	FOR INFORMATION			

Client
Mr J Kennard

Project
83 Colyers Lane, Erith,
Kent. DA8 3NG

Title
Proposed Elevations

Scale	Date	Drawn	Checked
1:50@A1	03.03.20	N/A	N/A
Project No:	Drawing No.	Revision	
2019/111	005	B	