




NOTES
 WRITTEN DIMENSIONS TO BE TAKEN BY PREFERENCE TO SCALE.
 ARE TO BE CHECKED ON SITE PRIOR TO COMMENCING WORK.
 THIS DRAWING IS TO BE READ IN CONJUNCTION WITH ALL OTHER
 DOCUMENTS RELATING TO THIS PROJECT.
 ANY DISCREPANCIES ARE TO BE REFERRED IMMEDIATELY TO THE
 PROJECT DESIGNER.
 THIS DRAWING IS COPYRIGHT AND SHOULD NOT BE USED OR
 REPRODUCED WITHOUT PERMISSION.
 IT IS THE CONTRACTOR'S RESPONSIBILITY TO ENSURE COMPLIANCE
 WITH THE BUILDING REGULATIONS.

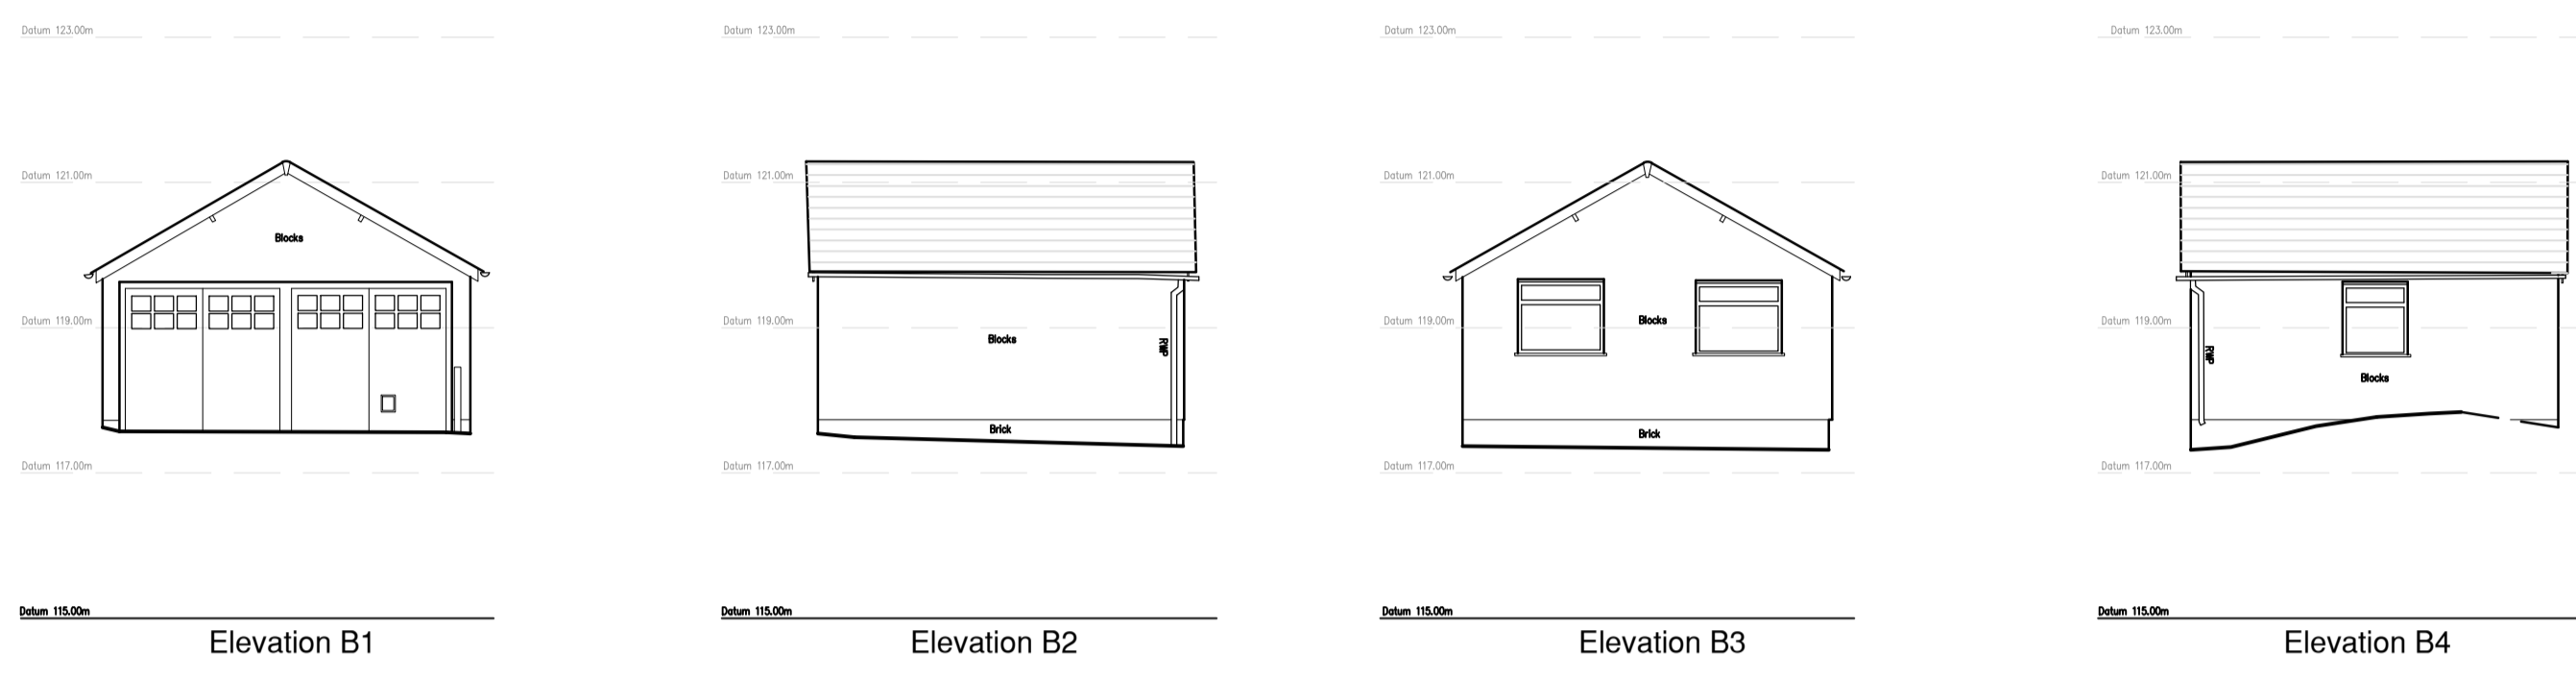


EXISTING ELEVATIONS
 DOUBLE GARAGE

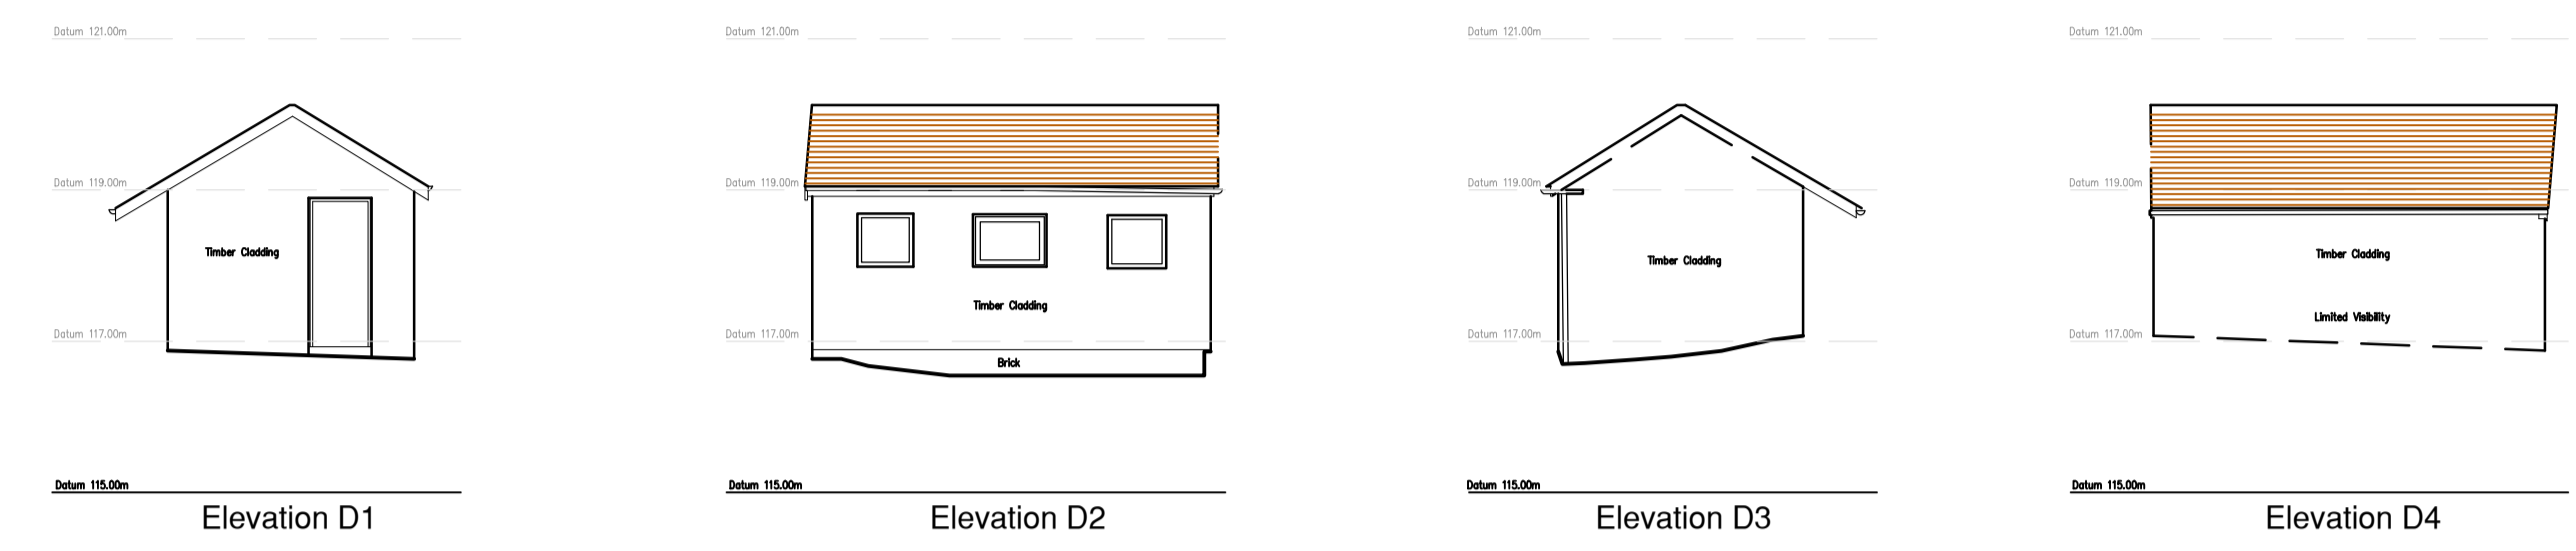


EXISTING ELEVATIONS
 ANNEXE ACCOMMODATION

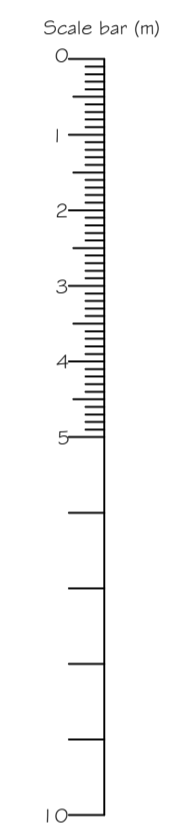


EXISTING ELEVATIONS
 PLANT ROOM / STORAGE

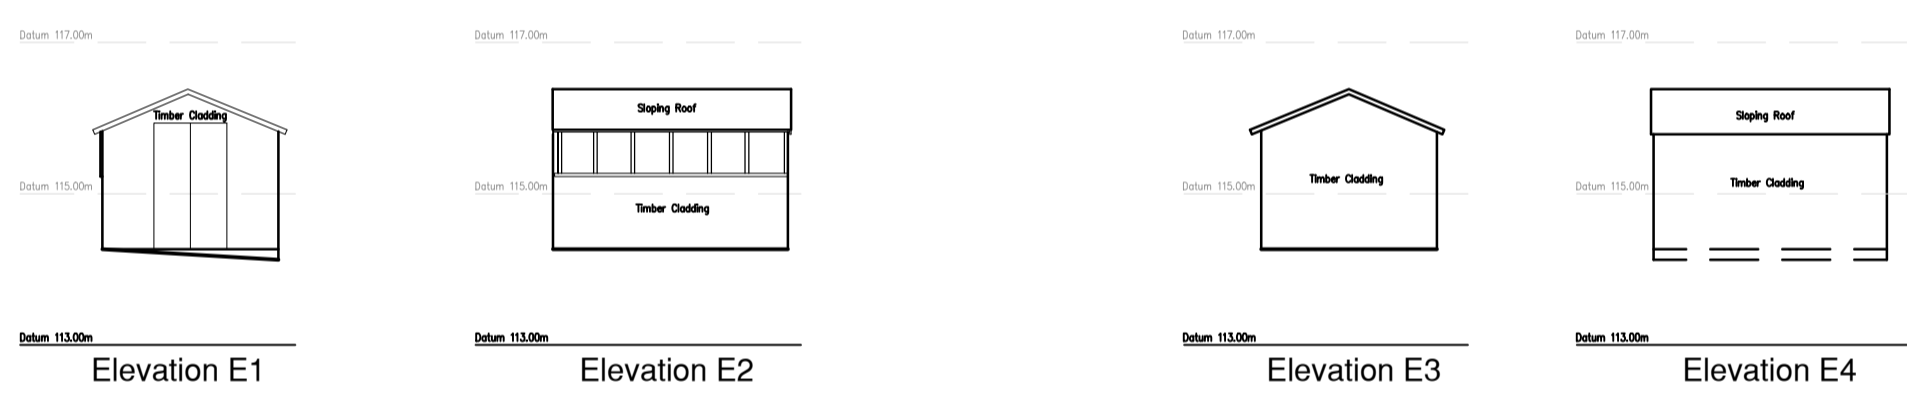


EXISTING ELEVATIONS
 SHED

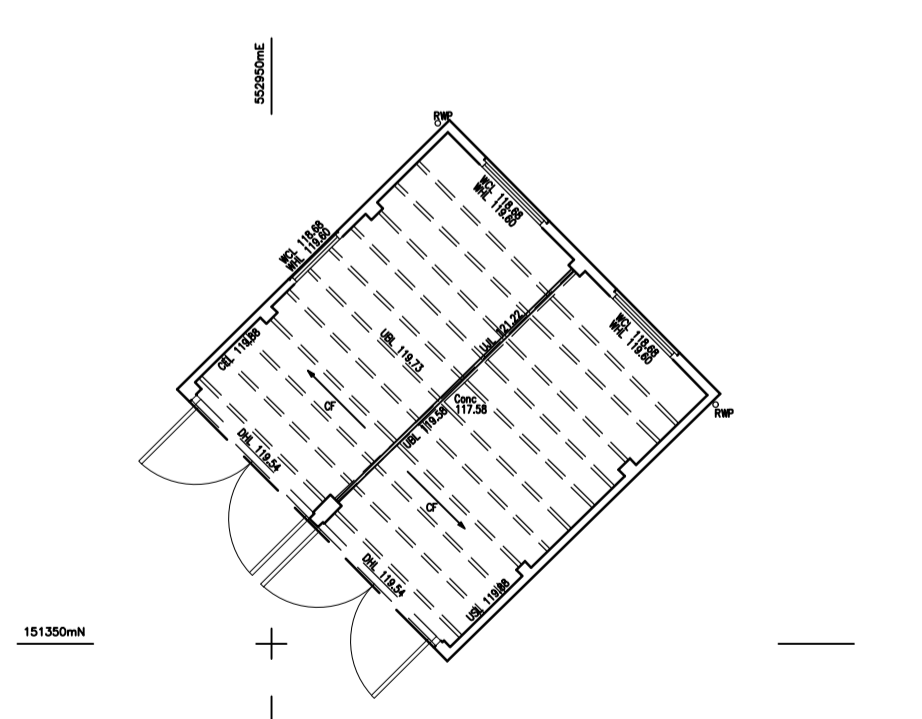


EXISTING FLOOR PLAN
 DOUBLE GARAGE

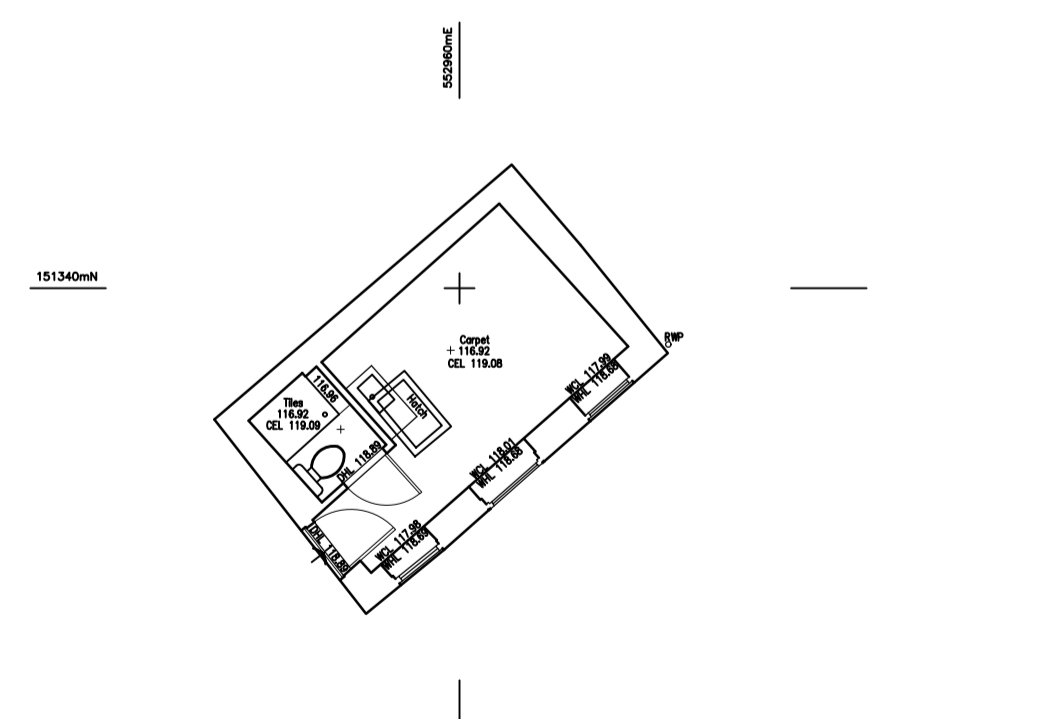

EXISTING FLOOR PLAN
 ANNEXE ACCOMMODATION

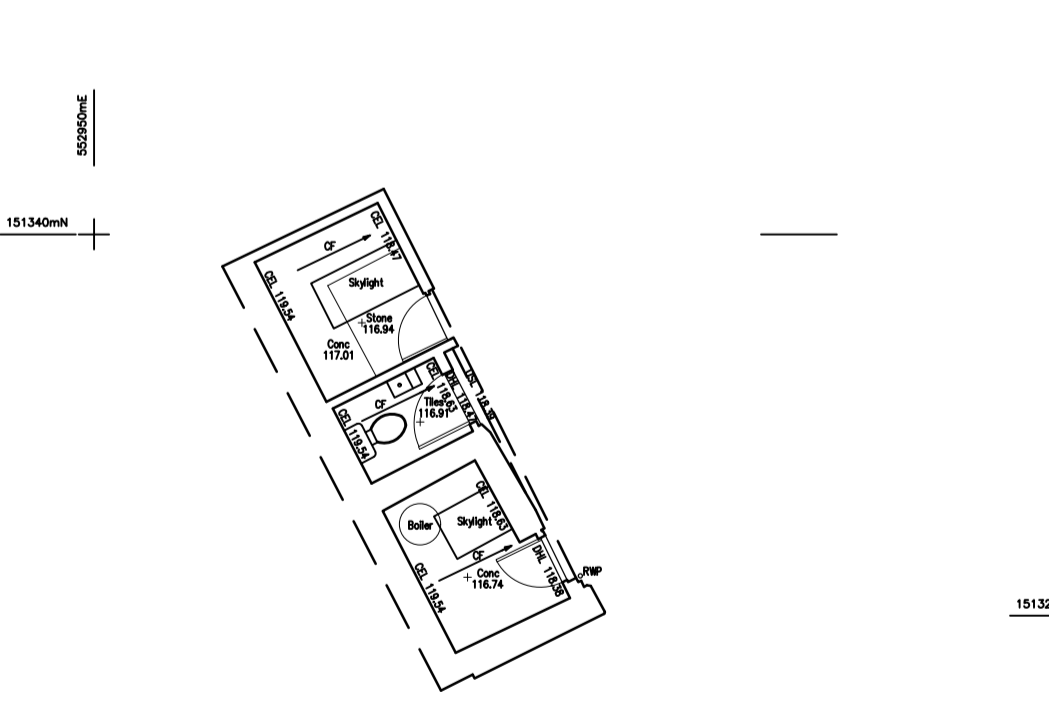

EXISTING FLOOR PLAN
 PLANT ROOM / STORAGE

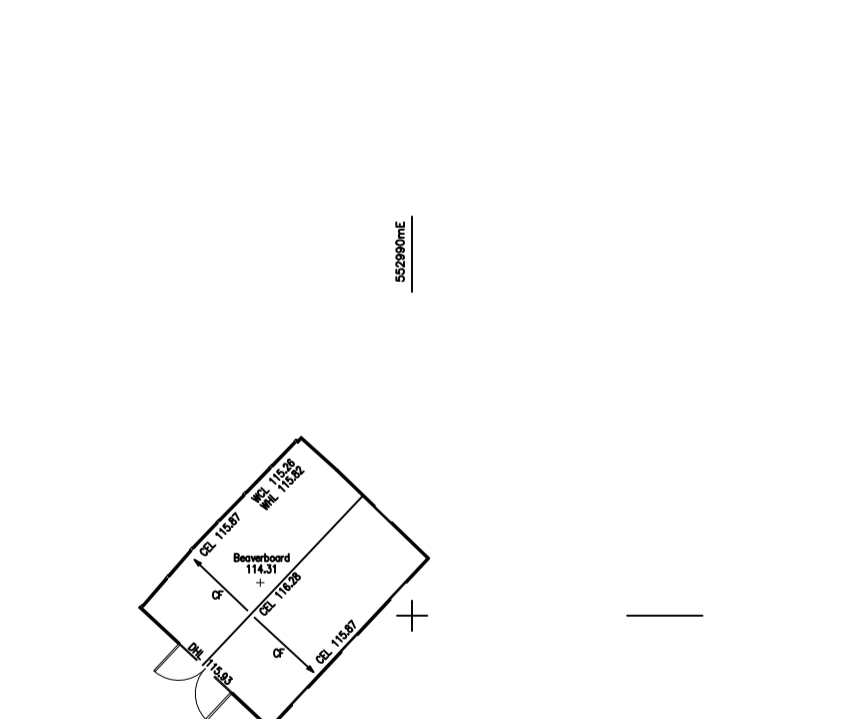

EXISTING FLOOR PLAN
 SHED

REV	DESCRIPTION	DATE
PROJECT THE OLD SCHOOL HOUSE 25 GLEBE ROAD WEALD KENT TN14 6PB		
DRAWING TITLE OUTBUILDINGS - EXISTING FLOOR PLAN AND ELEVATIONS		
SCALE	DRAWN BY	DATE
1:100 @A1	PLB	APR 21
DWG NO	I043/02	REV. -