

VISUALS- External- Not to scale

General Notes:
DO NOT SCALE FROM THIS DRAWING.
WORK TO FIGURED DIMENSIONS ONLY



RED BRICK TO MATCH THE LOCAL VERNACULAR

EXTENSION SET BACK BY 150mm TO ALLOW FOR NEAT JUNCTION AND TO INDICATE SUBSERVIENT ADDITION TO MAIN DWELLING

NOTE WINDOWS ARE INDICATIVE AND INTENDED TO MATCH EXISTING


RECONFIGURE REAR ELEVATION TO FORM LARGE GABLE END WITH SWEEPING ROOF DOWN TO SIDE ELEVATION

PLYNTH BRICKS MATCHED TO NEW EXTENSION

RENDERED X2 STOREY SIDE EXTENSION WITH RENDER TO MAIN FRONTAGE (REPLACE OR OVERLAY/ MAKE-GOOD EXISTING RENDER)

SIDE EXTENSION WITH ACCESS DOOR THROUGH TO GARDEN FROM UTILITY

MATCH EXISTING PITCH OF MAIN HIPPED ROOF BUT WITH SET BACK TO SUIT 'SUBSERVIENCE TO MAIN DWELLING

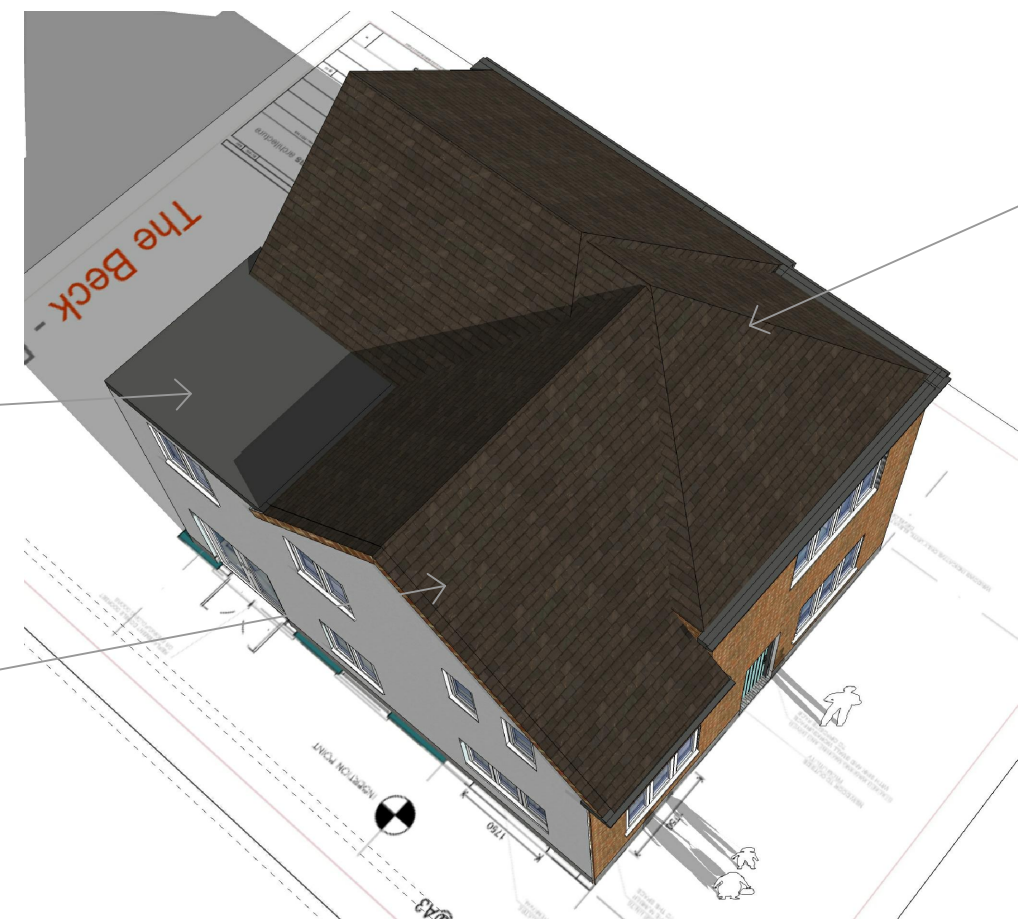

EXISTING FLAT ROOF RETAINED

NEW SWEEPING GABLE TO REAR ELEVATION

The Beck - Planning

A	Lengthened windows to side elevation	By / Chk:	22.06.21
Rev:	Details:	By / Chk:	Date:

Airewas architecture

Mellor Bams • 8 Park Road • Airewas • DE13 7AG
M +44 (0)7854 191670 • d.glancy@airewasarchitecture.com

Client:
MR & MRS SMITH

Project:
58 THE BECK - ELFORD

Drawing Title:
VISUALS - EXTERNALS

Scale: 1:50 @ A3

Status:
PLANNING

0420-11 **A**