




This drawing is to be read in conjunction with drawings, details and specifications issued for construction purposes as appropriate. This drawing is copyright and the property of the designer/draftsman.

The contractor is responsible for all dimensions and correct setting out of the work on site. Only dimensions shown are to be used. Any discrepancies should be reported immediately to the Contract Administrator.


All materials and workmanship are to comply with current British Standards and Codes of Practice.

This drawing is not to be used for construction unless marked in the status box "FOR CONSTRUCTION".


The user of the designs and details represented by this document are recommended to ensure that they are fully conversant with the Construction (Design and Management) Regulations 2007 in respect of any construction activities for which this document could be used.

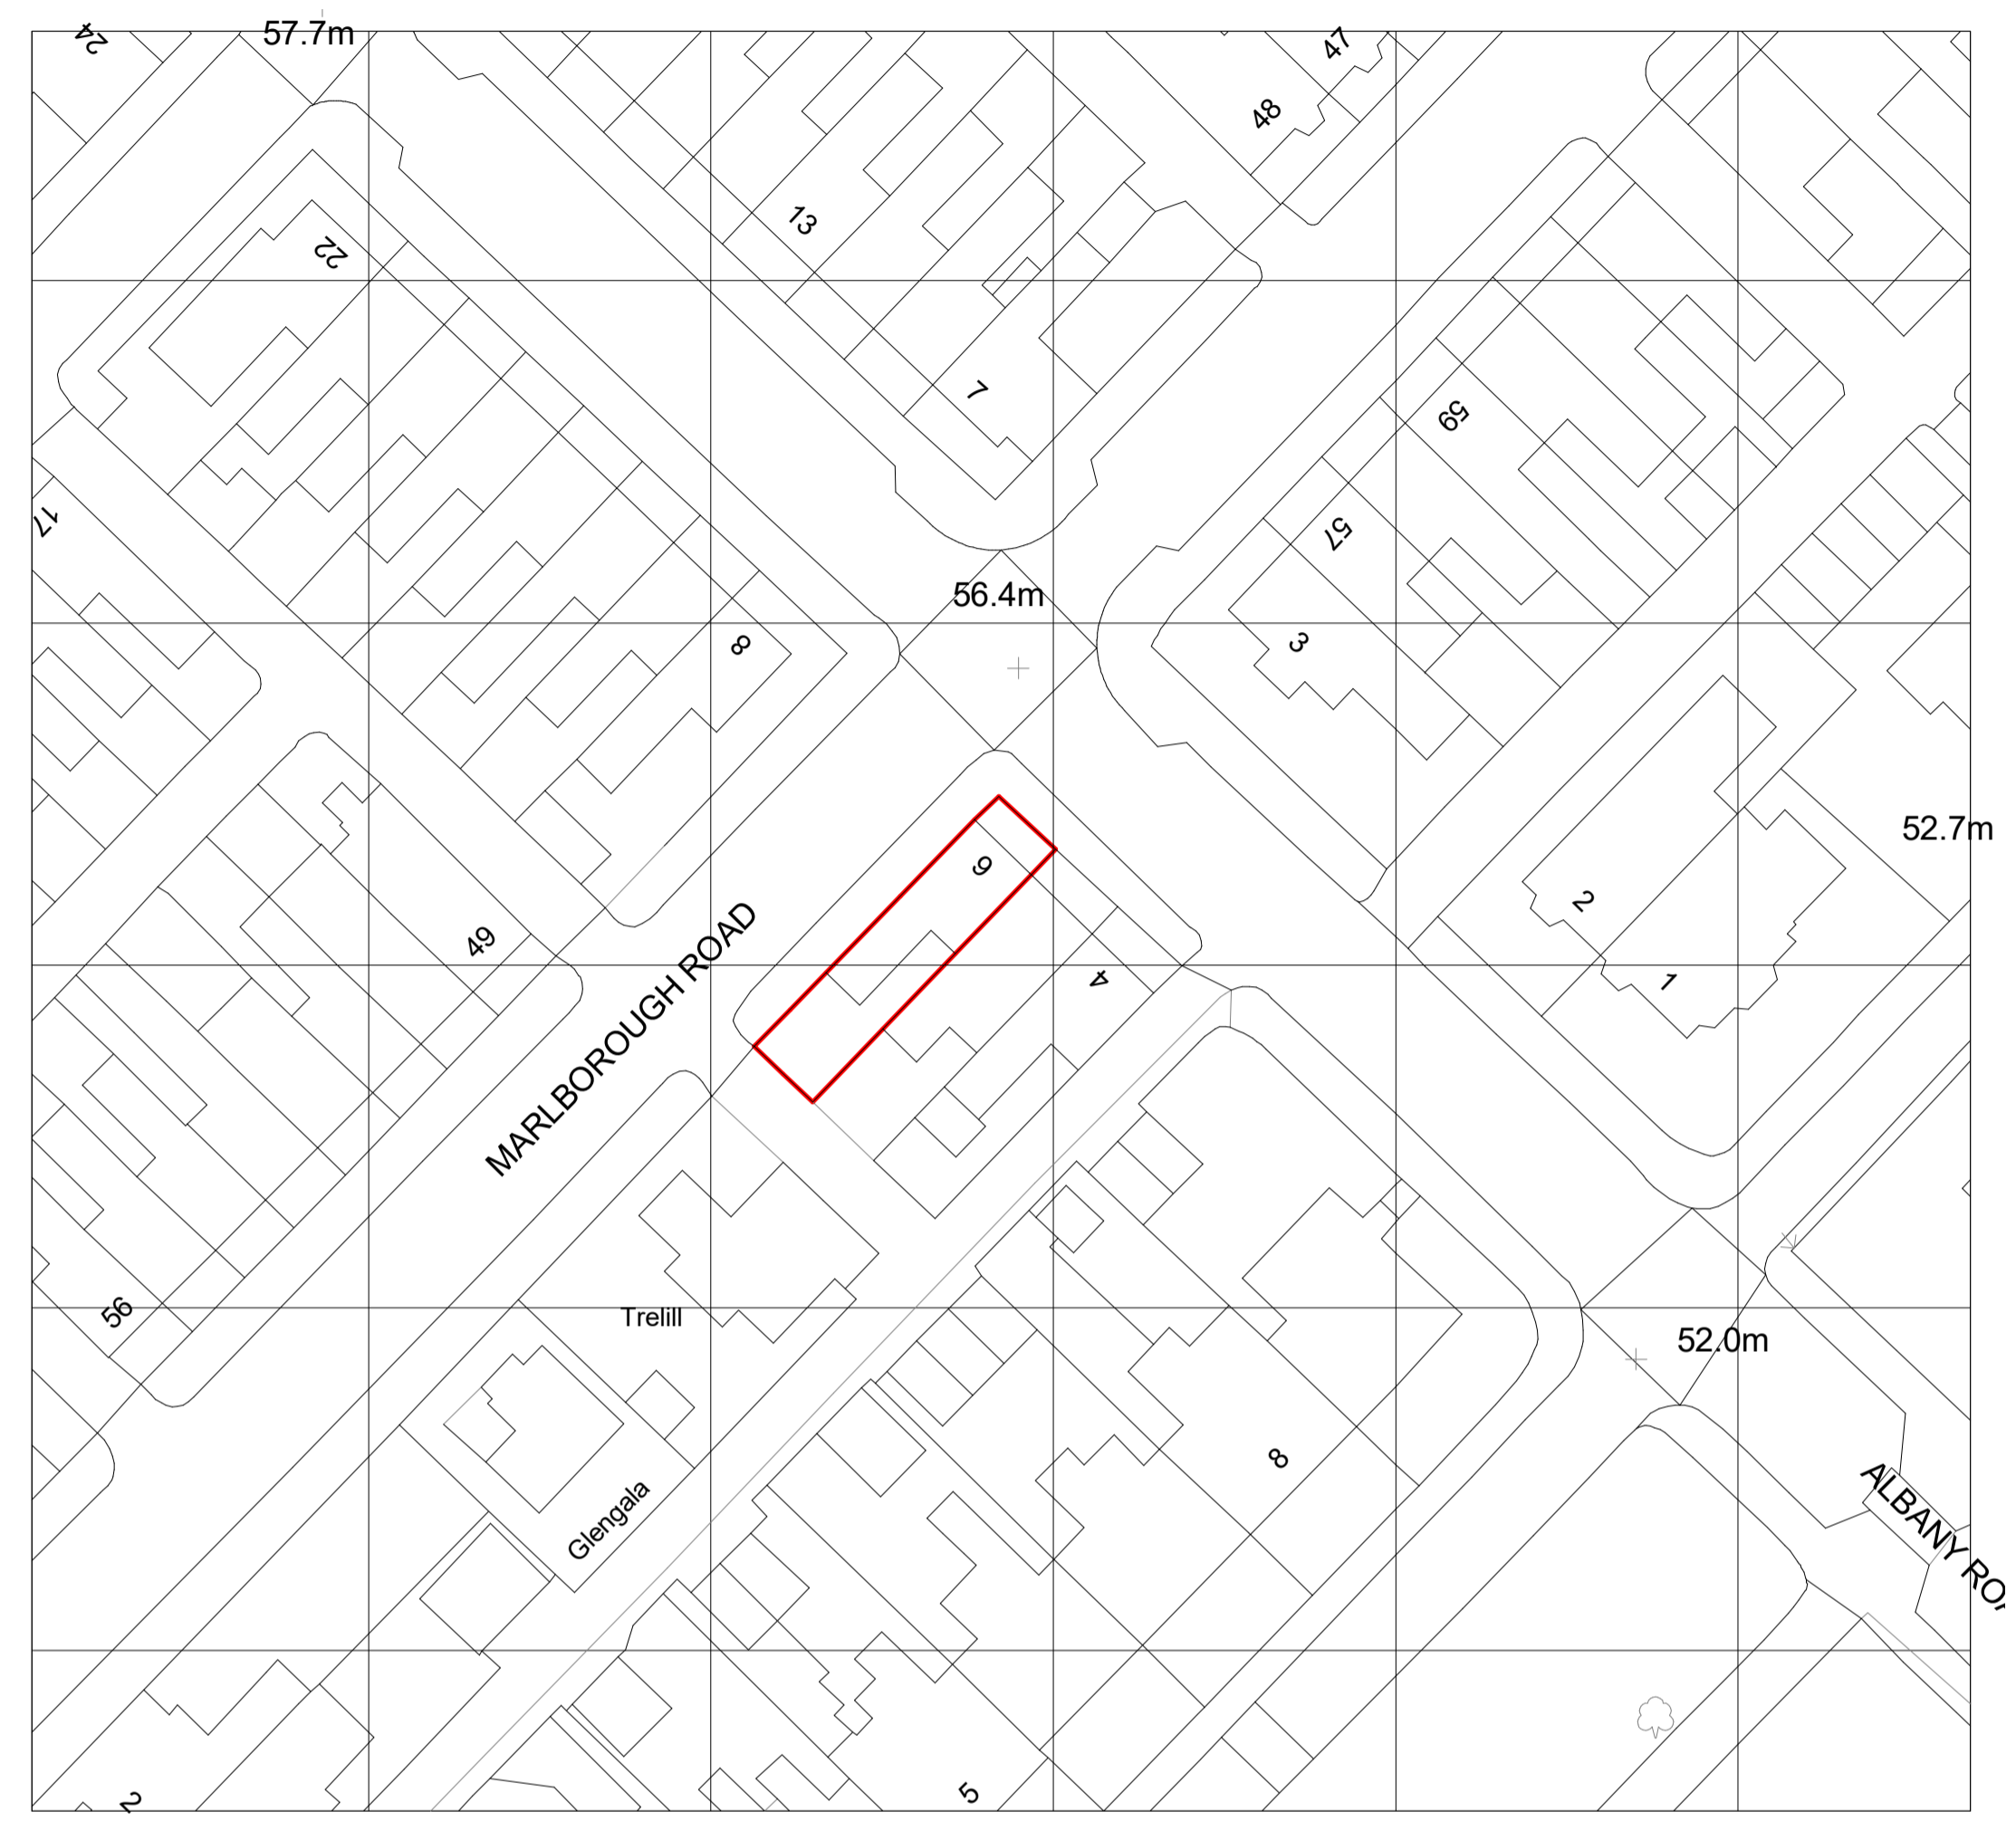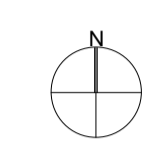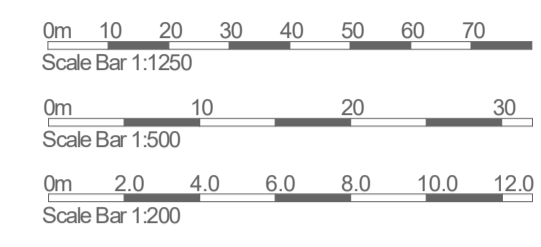

Existing Site Plan
1 : 500

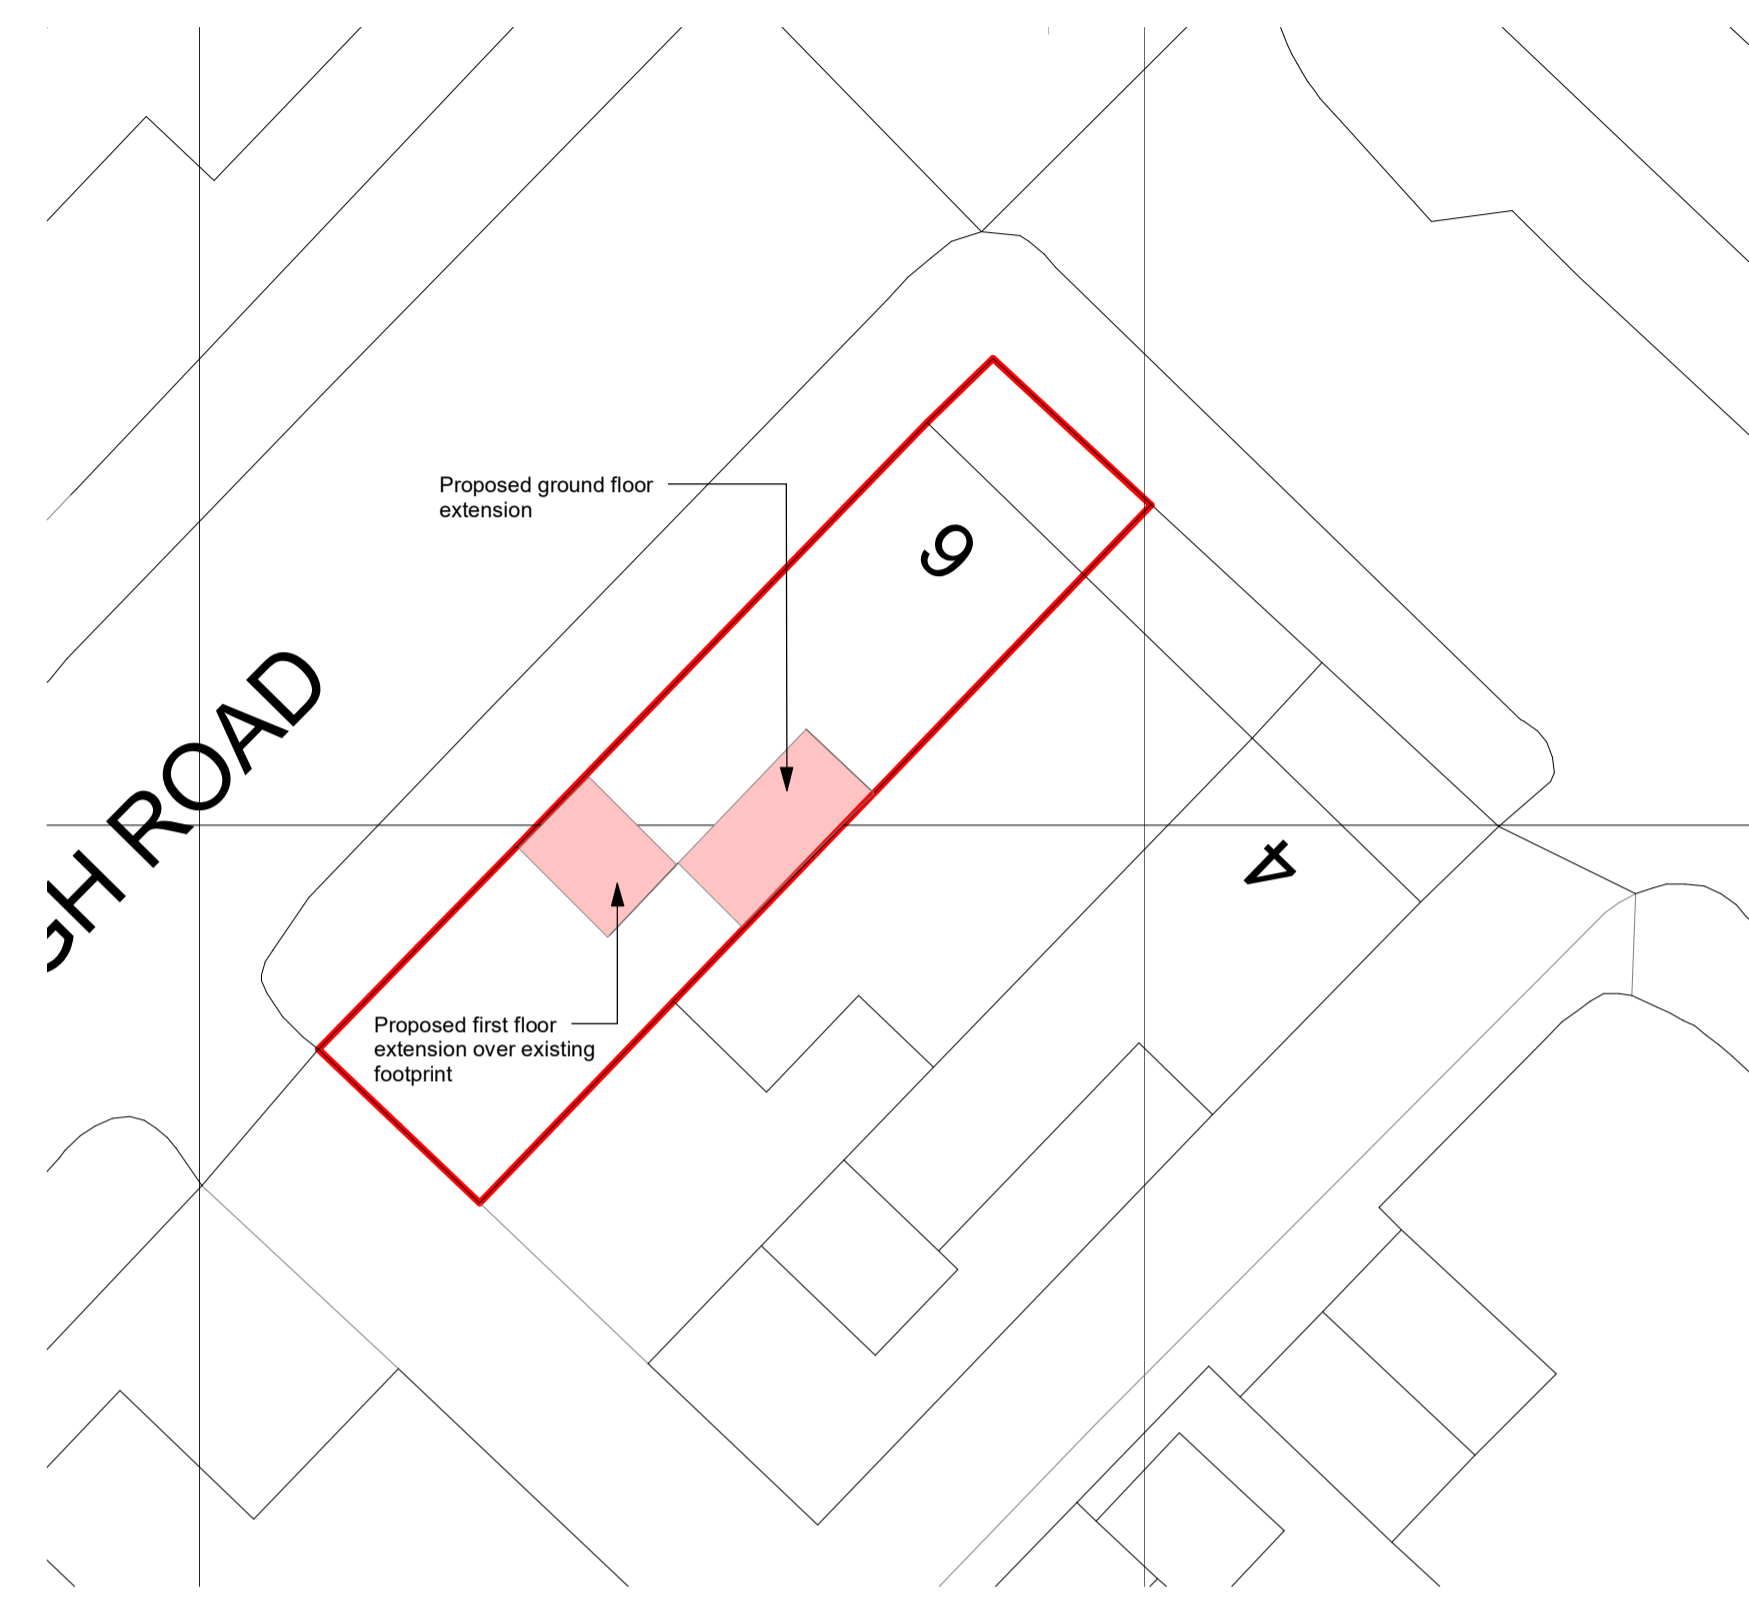

Proposed Site Plan
1 : 200

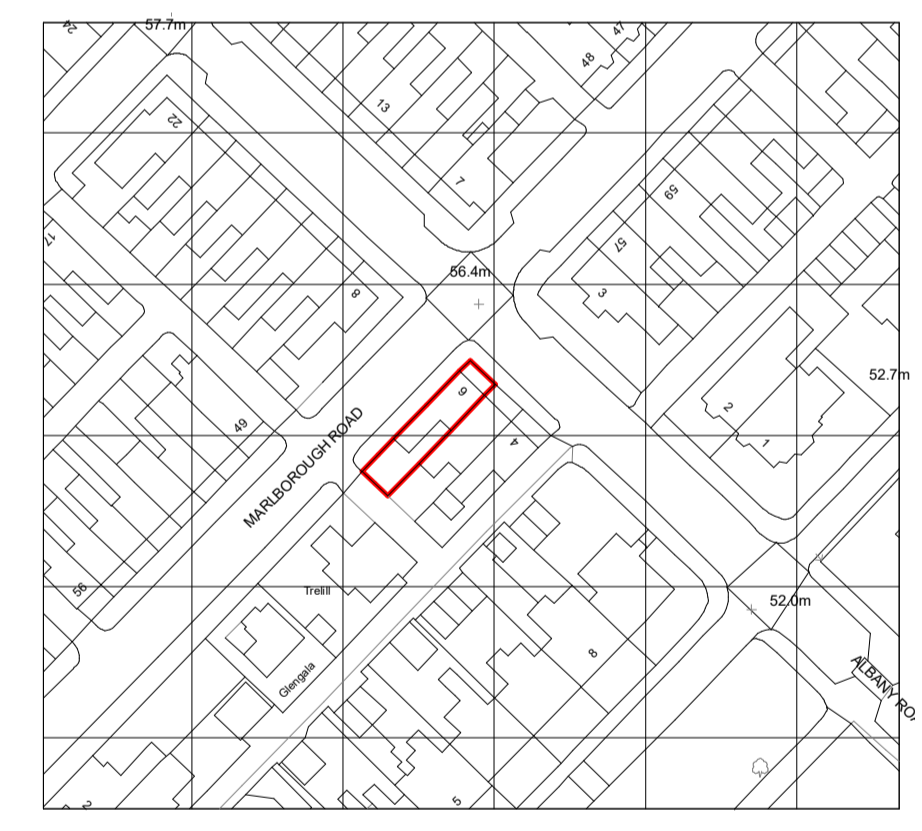

Location Plan
1 : 1250

REV:	DATE:
CLIENT:	Mr & Mrs R. Dickson
PROJECT:	Rear Kitchen Extension, Loft Conversion & Balcony
ADDRESS:	Cloveley, 6 Albany Road, Falmouth, TR11 3RP
DRAWING NAME:	Site & Location Plans
SCALE:	As Shown
DATE: 15/05/2021	PLANNING
PROJECT: 20-0009	102B