



notes	Key	rev	description		date	<b>RIXON</b> <b>ARCHITECTS</b>	drawing title / location		drawn by <b>JR</b>	
		-	Issued for Comment		01.02.21		Proposed Site Plan			checked by <b>JR</b>
		A	Issued for Comment		14.06.21		status	scale		
		B	Issued for Comment		24.06.21		COMMENT	1:150 @ A3		
		B	Issued for Planning		07.07.21		project number	drawing number		
				2102	05	revision				
								B		

9 The Common, Siddington  
 Cirencester, GL7 6EY  
 t: 07949 946798  
 e: info@rixonarchitects.com  
 job title  
 Rivendell, Poulton

status  
 COMMENT  
 project number  
 2102  
 scale  
 1:150 @ A3  
 drawing number  
 05  
 checked by  
 JR  
 revision  
 B

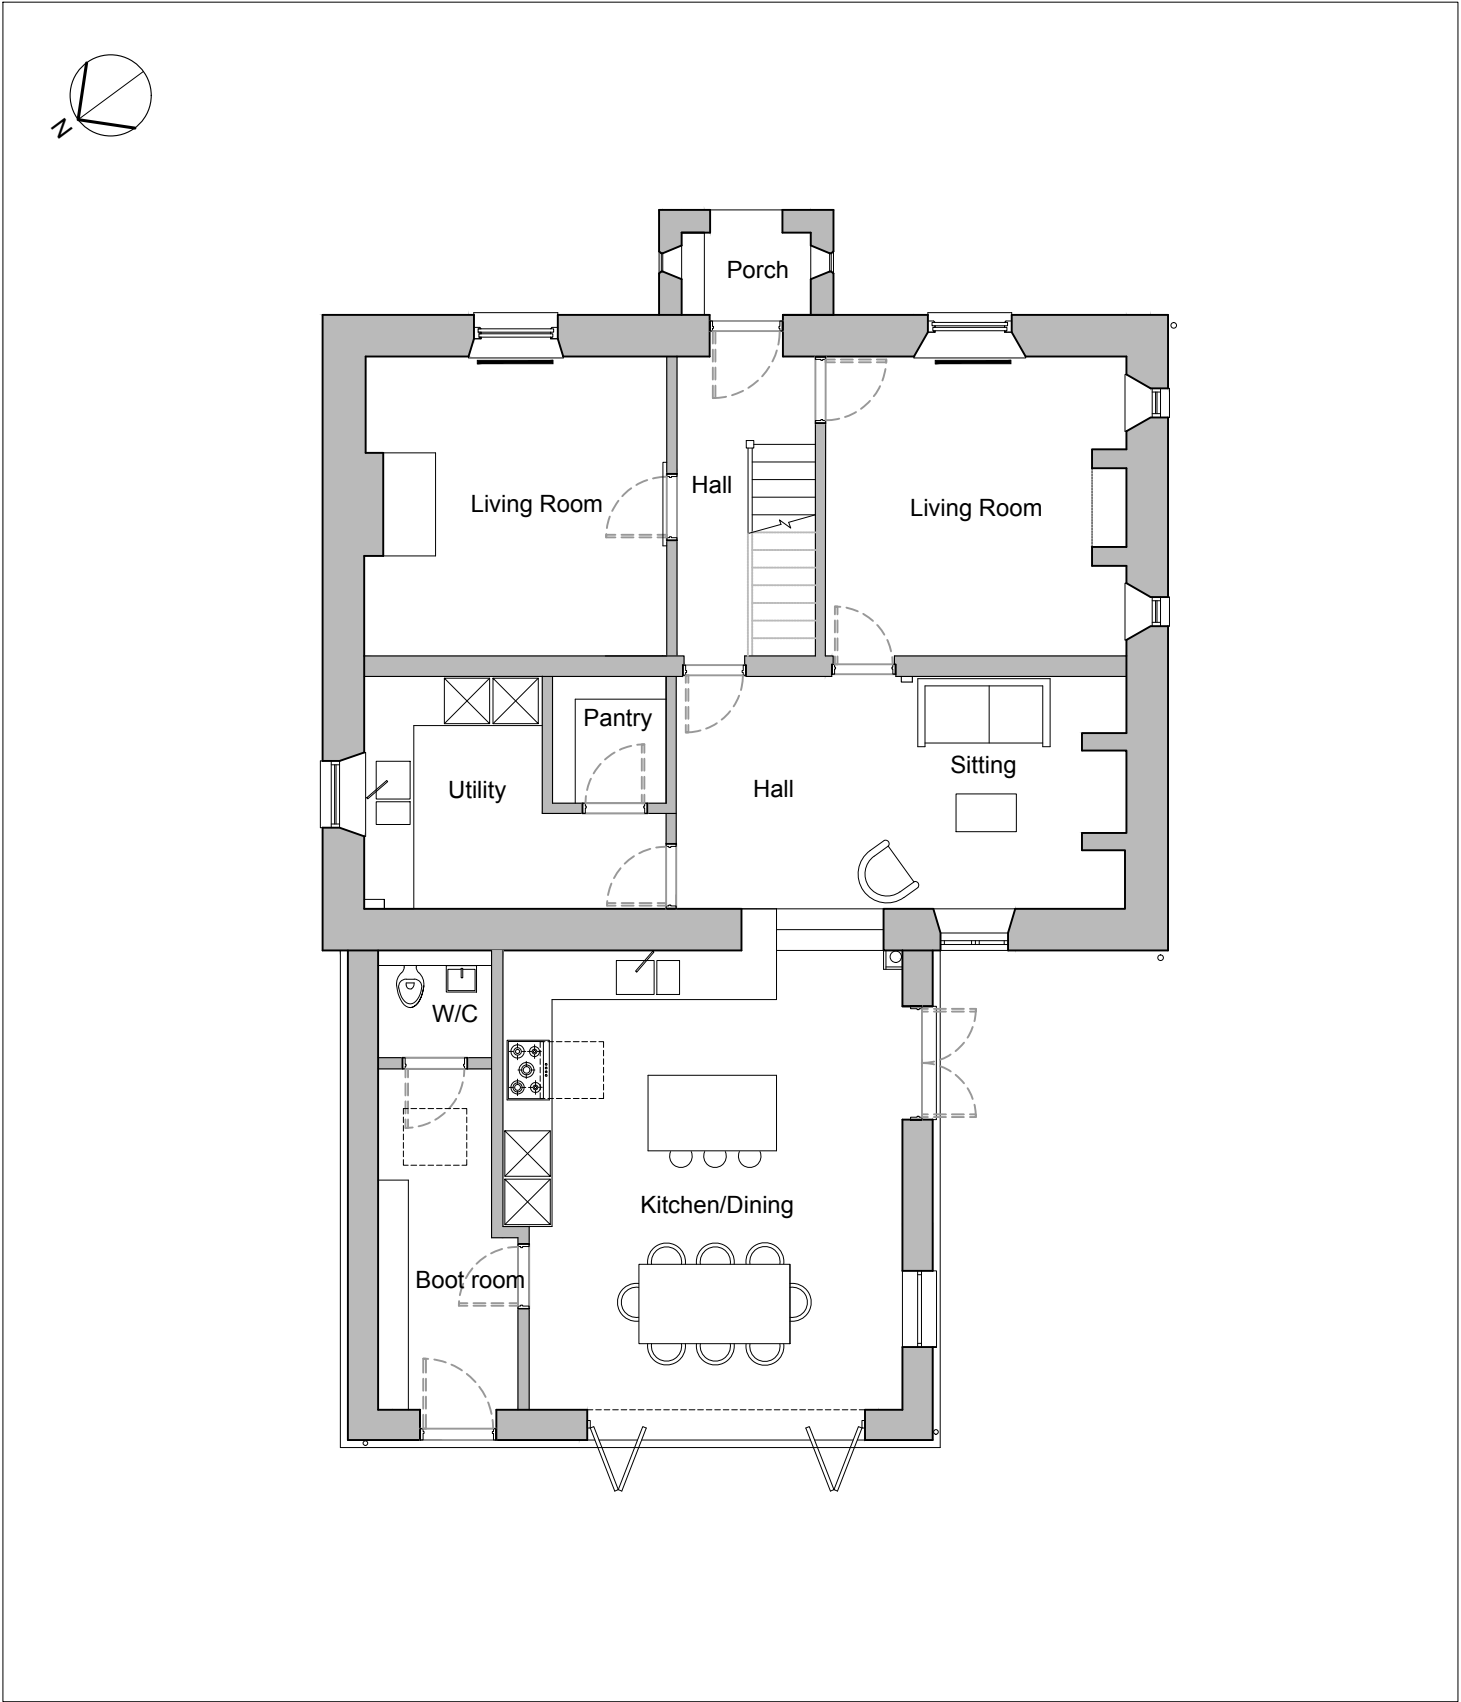

01 Proposed Ground Plan

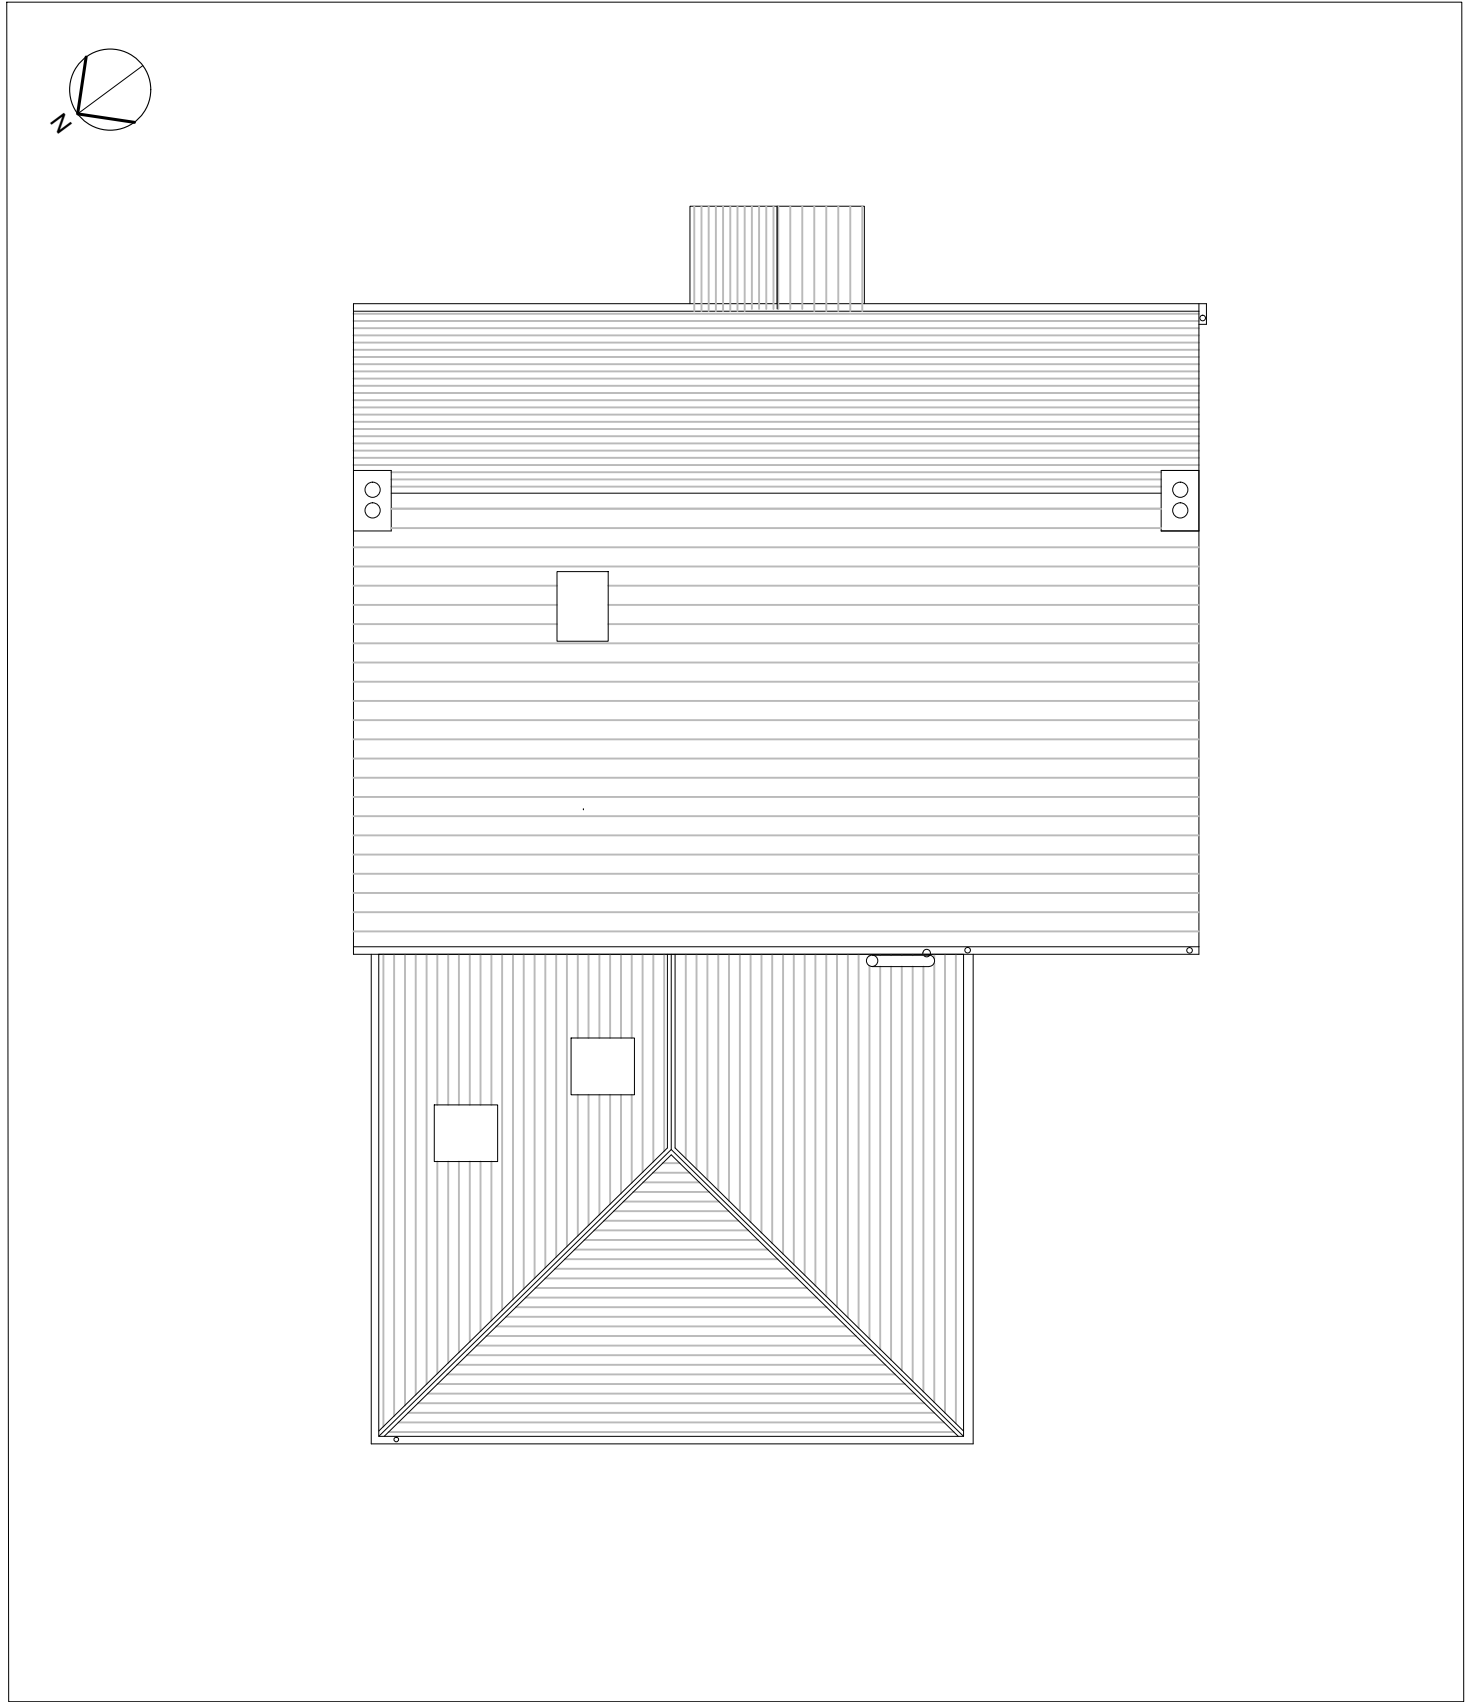


02 Proposed Roof Plan




notes	Key	rev	description	date	<p>9 The Common, Siddington Cirencester, GL7 6EY</p> <p>t: 07949 946798 e: info@rixonarchitects.com</p> <p>job title Rivendell, Poulton</p>	<p><b>RIXON</b> ARCHITECTS</p>	drawing title / location		drawn by JR	
		-	Issued for Comment	01.02.21			Proposed Plans			checked by JR
		A	Issued for Comment	14.06.21			status	scale		
		B	Issued for Comment	24.06.21			PLANNING	1:100 @ A3		
		B	Issued for Comment	07.07.21			project number	drawing number		
			2102	06	revision B					




01 South East Elevation (Front)

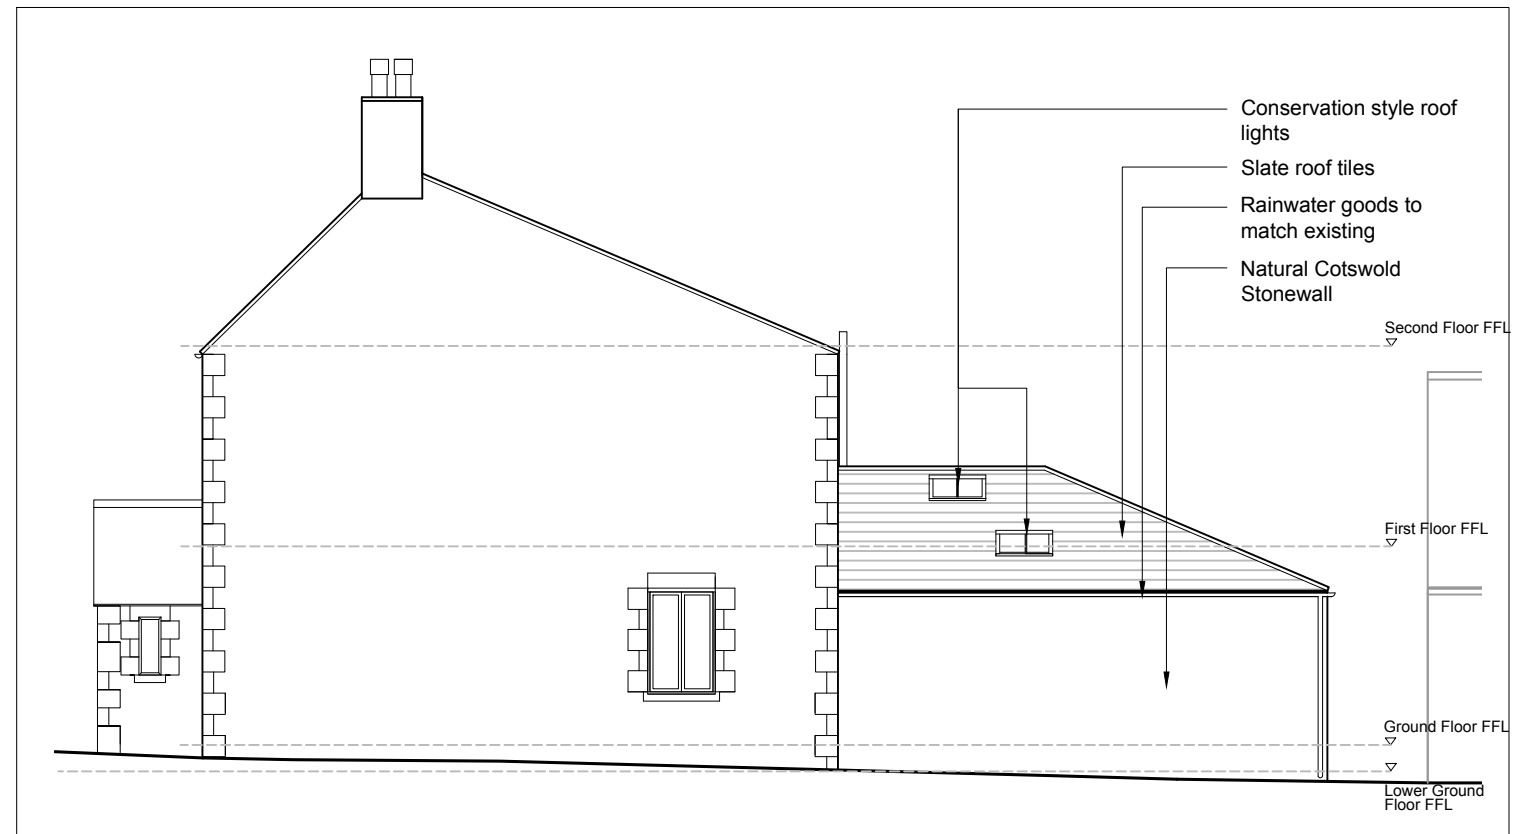

03 North East Elevation (Side)

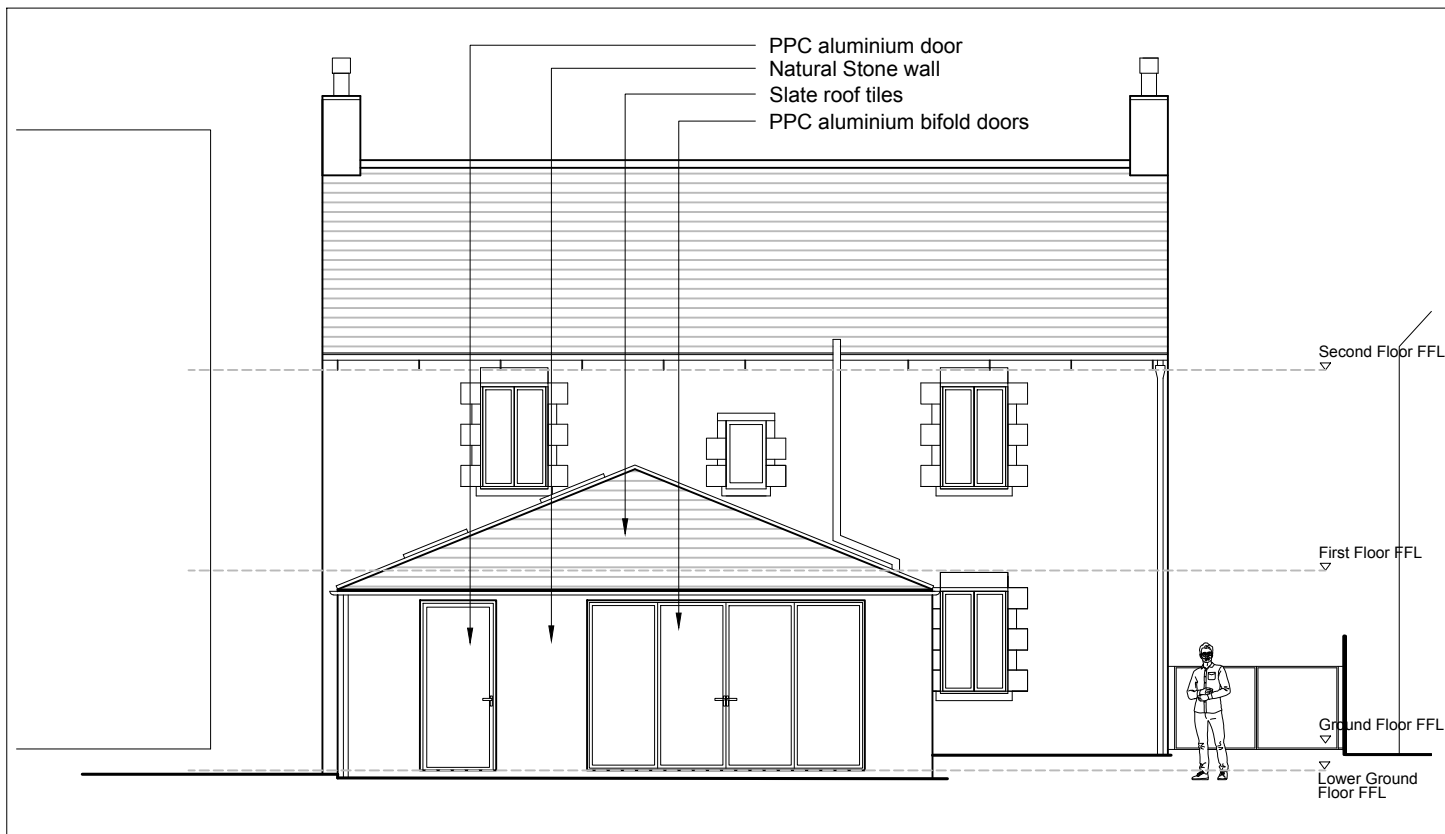

02 North West Elevation (Rear)

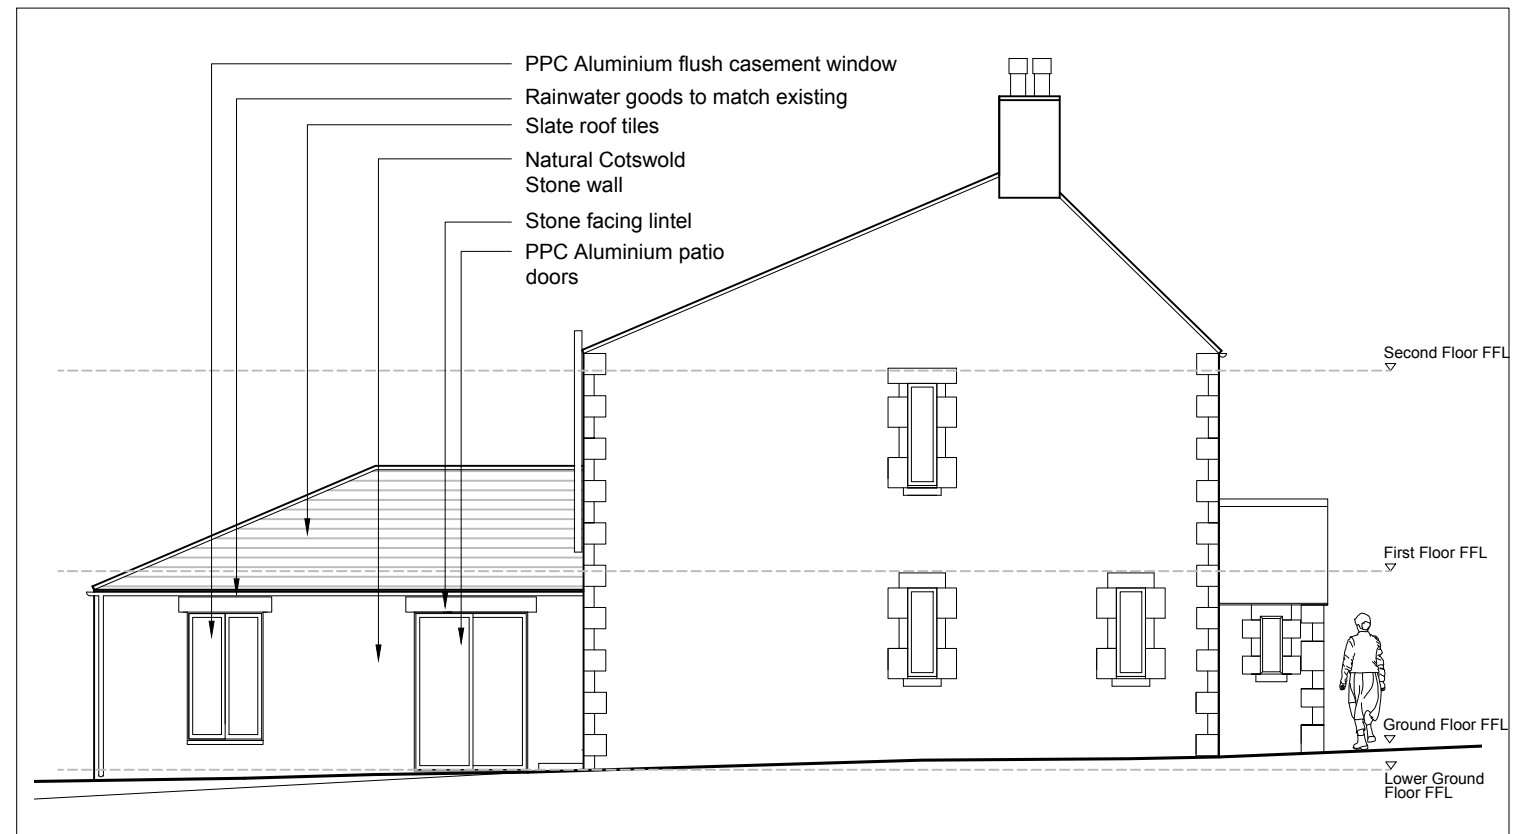

04 South West Elevation (Side)



notes	Key	rev	description	date	9 The Common, Siddington Cirencester, GL7 6EY  t: 07949 946798 e: info@rixonarchitects.com  job title Rivendell, Poulton	<b>RIXON</b> ARCHITECTS	drawing title / location		drawn by JR  checked by JR  revision B
		-	Issued for Comment	01.02.21			Proposed Elevations		
		A	Issued for Comment	14.06.21			status	scale	
		B	Issued for Comment	24.06.21			PLANNING	1:100 @ A3	
		B	Issued for Planning	07.07.21			project number	drawing number	
			2102	07					