



**NORTH ELEVATION**


SCALE 1:100



**WEST ELEVATION**




**IMPORTANT**

- › This drawing is copyright and remains the property of this practice
- › Do not scale this drawing
- › All dimensions to be checked on site
- › Positions of existing services to be confirmed prior to proceeding

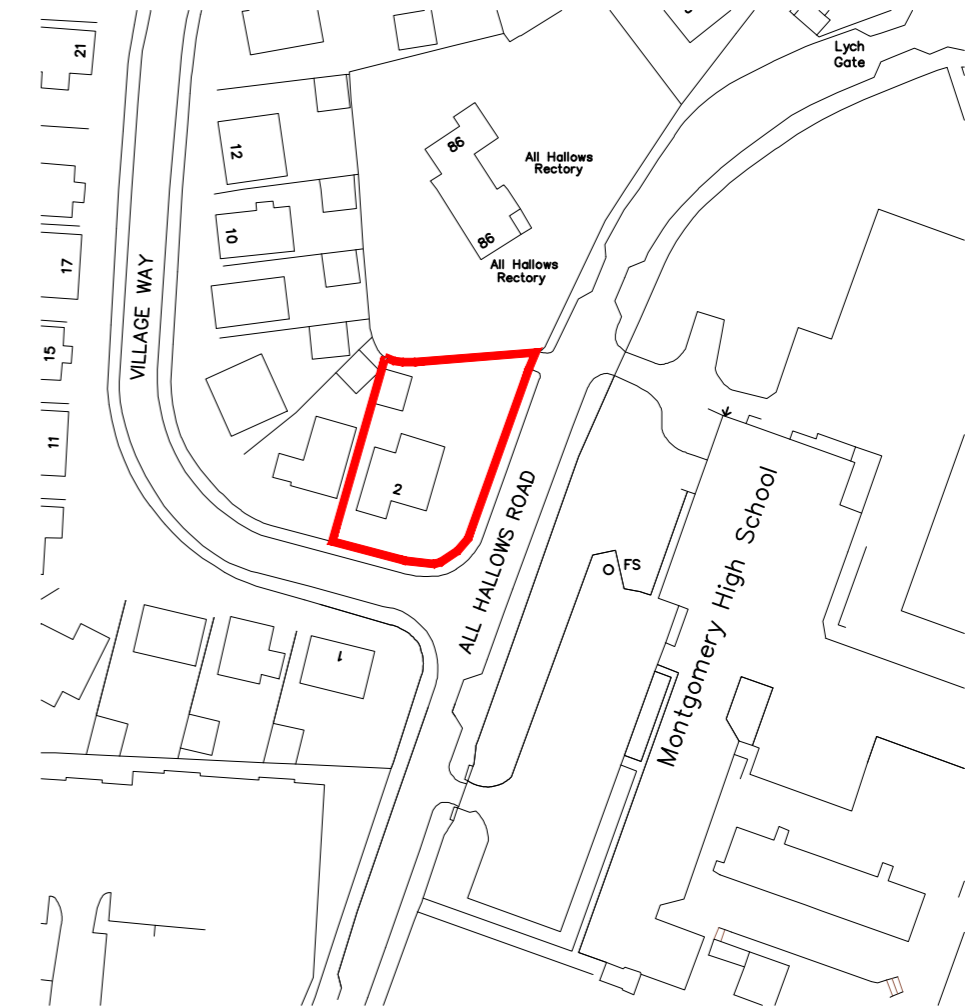

**LOCATION PLAN**

SCALE 1:1250

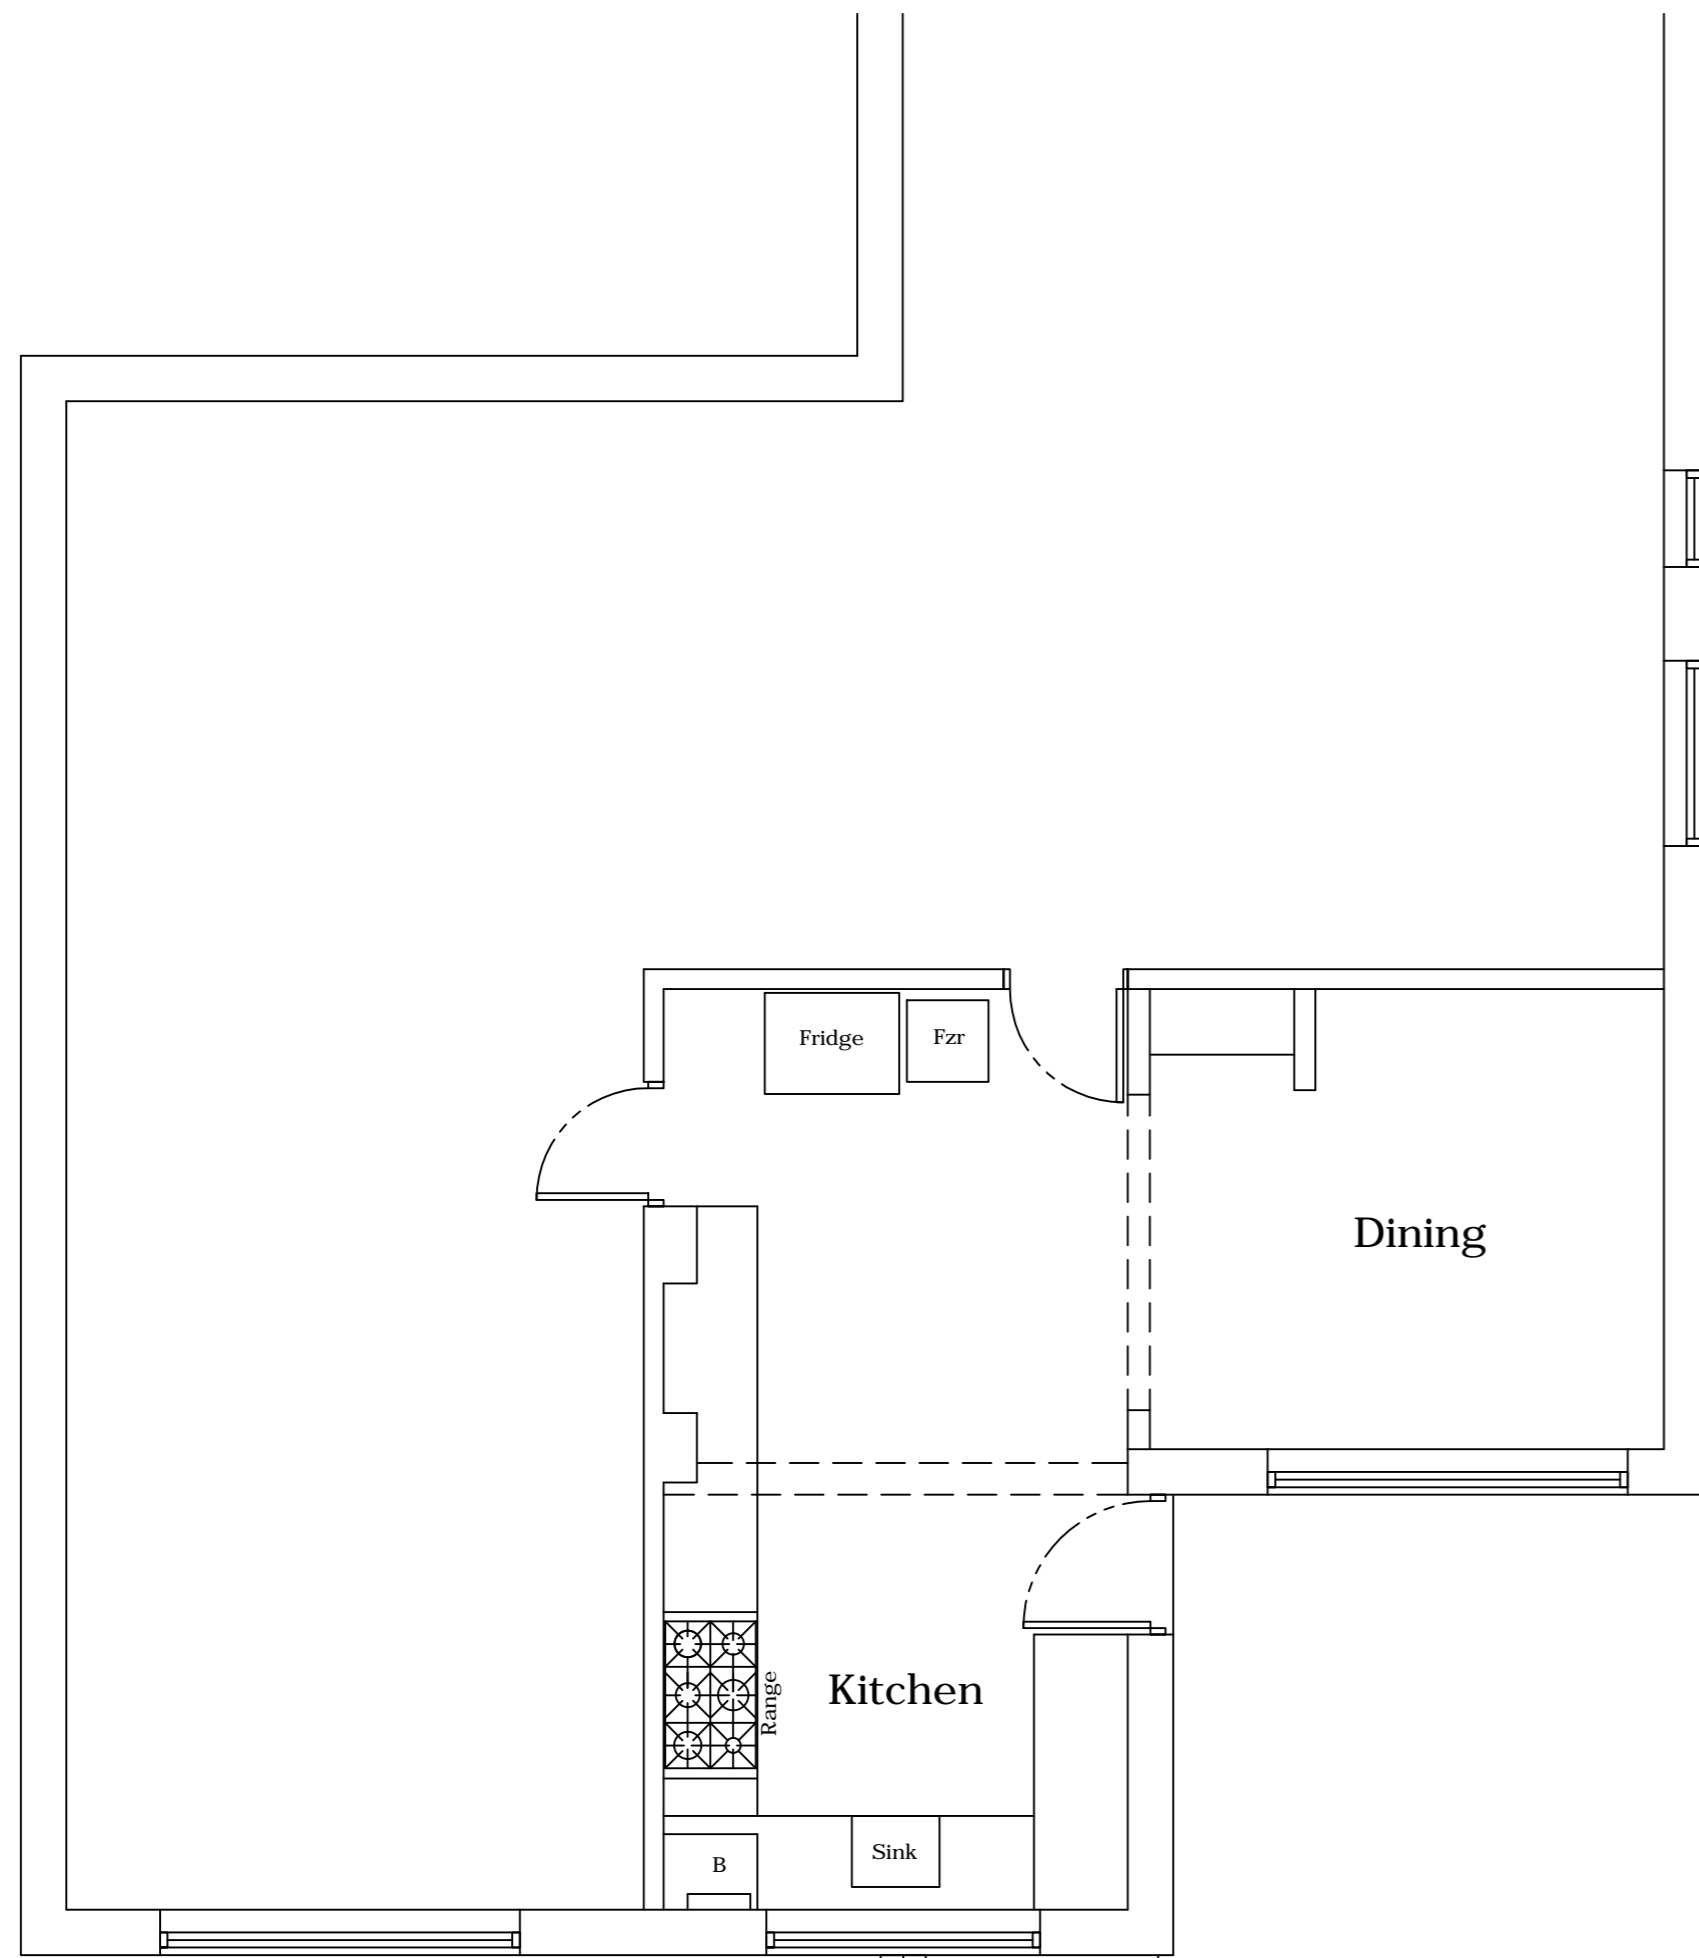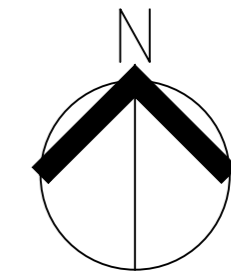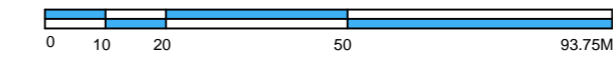

**GROUND FLOOR PLAN**

SCALE 1:50



› REVISION	› DATE	› DESCRIPTION
------------	--------	---------------

architectural  
services (NW) Ltd



› CLIENT  
**Mr & Mrs Roberts**

› PROJECT  
**2 Village Way  
Bispham, FY2 0AH**

› DRAWING TITLE  
**Partial Floor Plan & Elevations  
as EXISTING**

› SCALE	› DATE	› DRAWN	› CHECKED
Shown@A1	May'21	DT	

› DRG NO.	› REVISION
1933.01	