
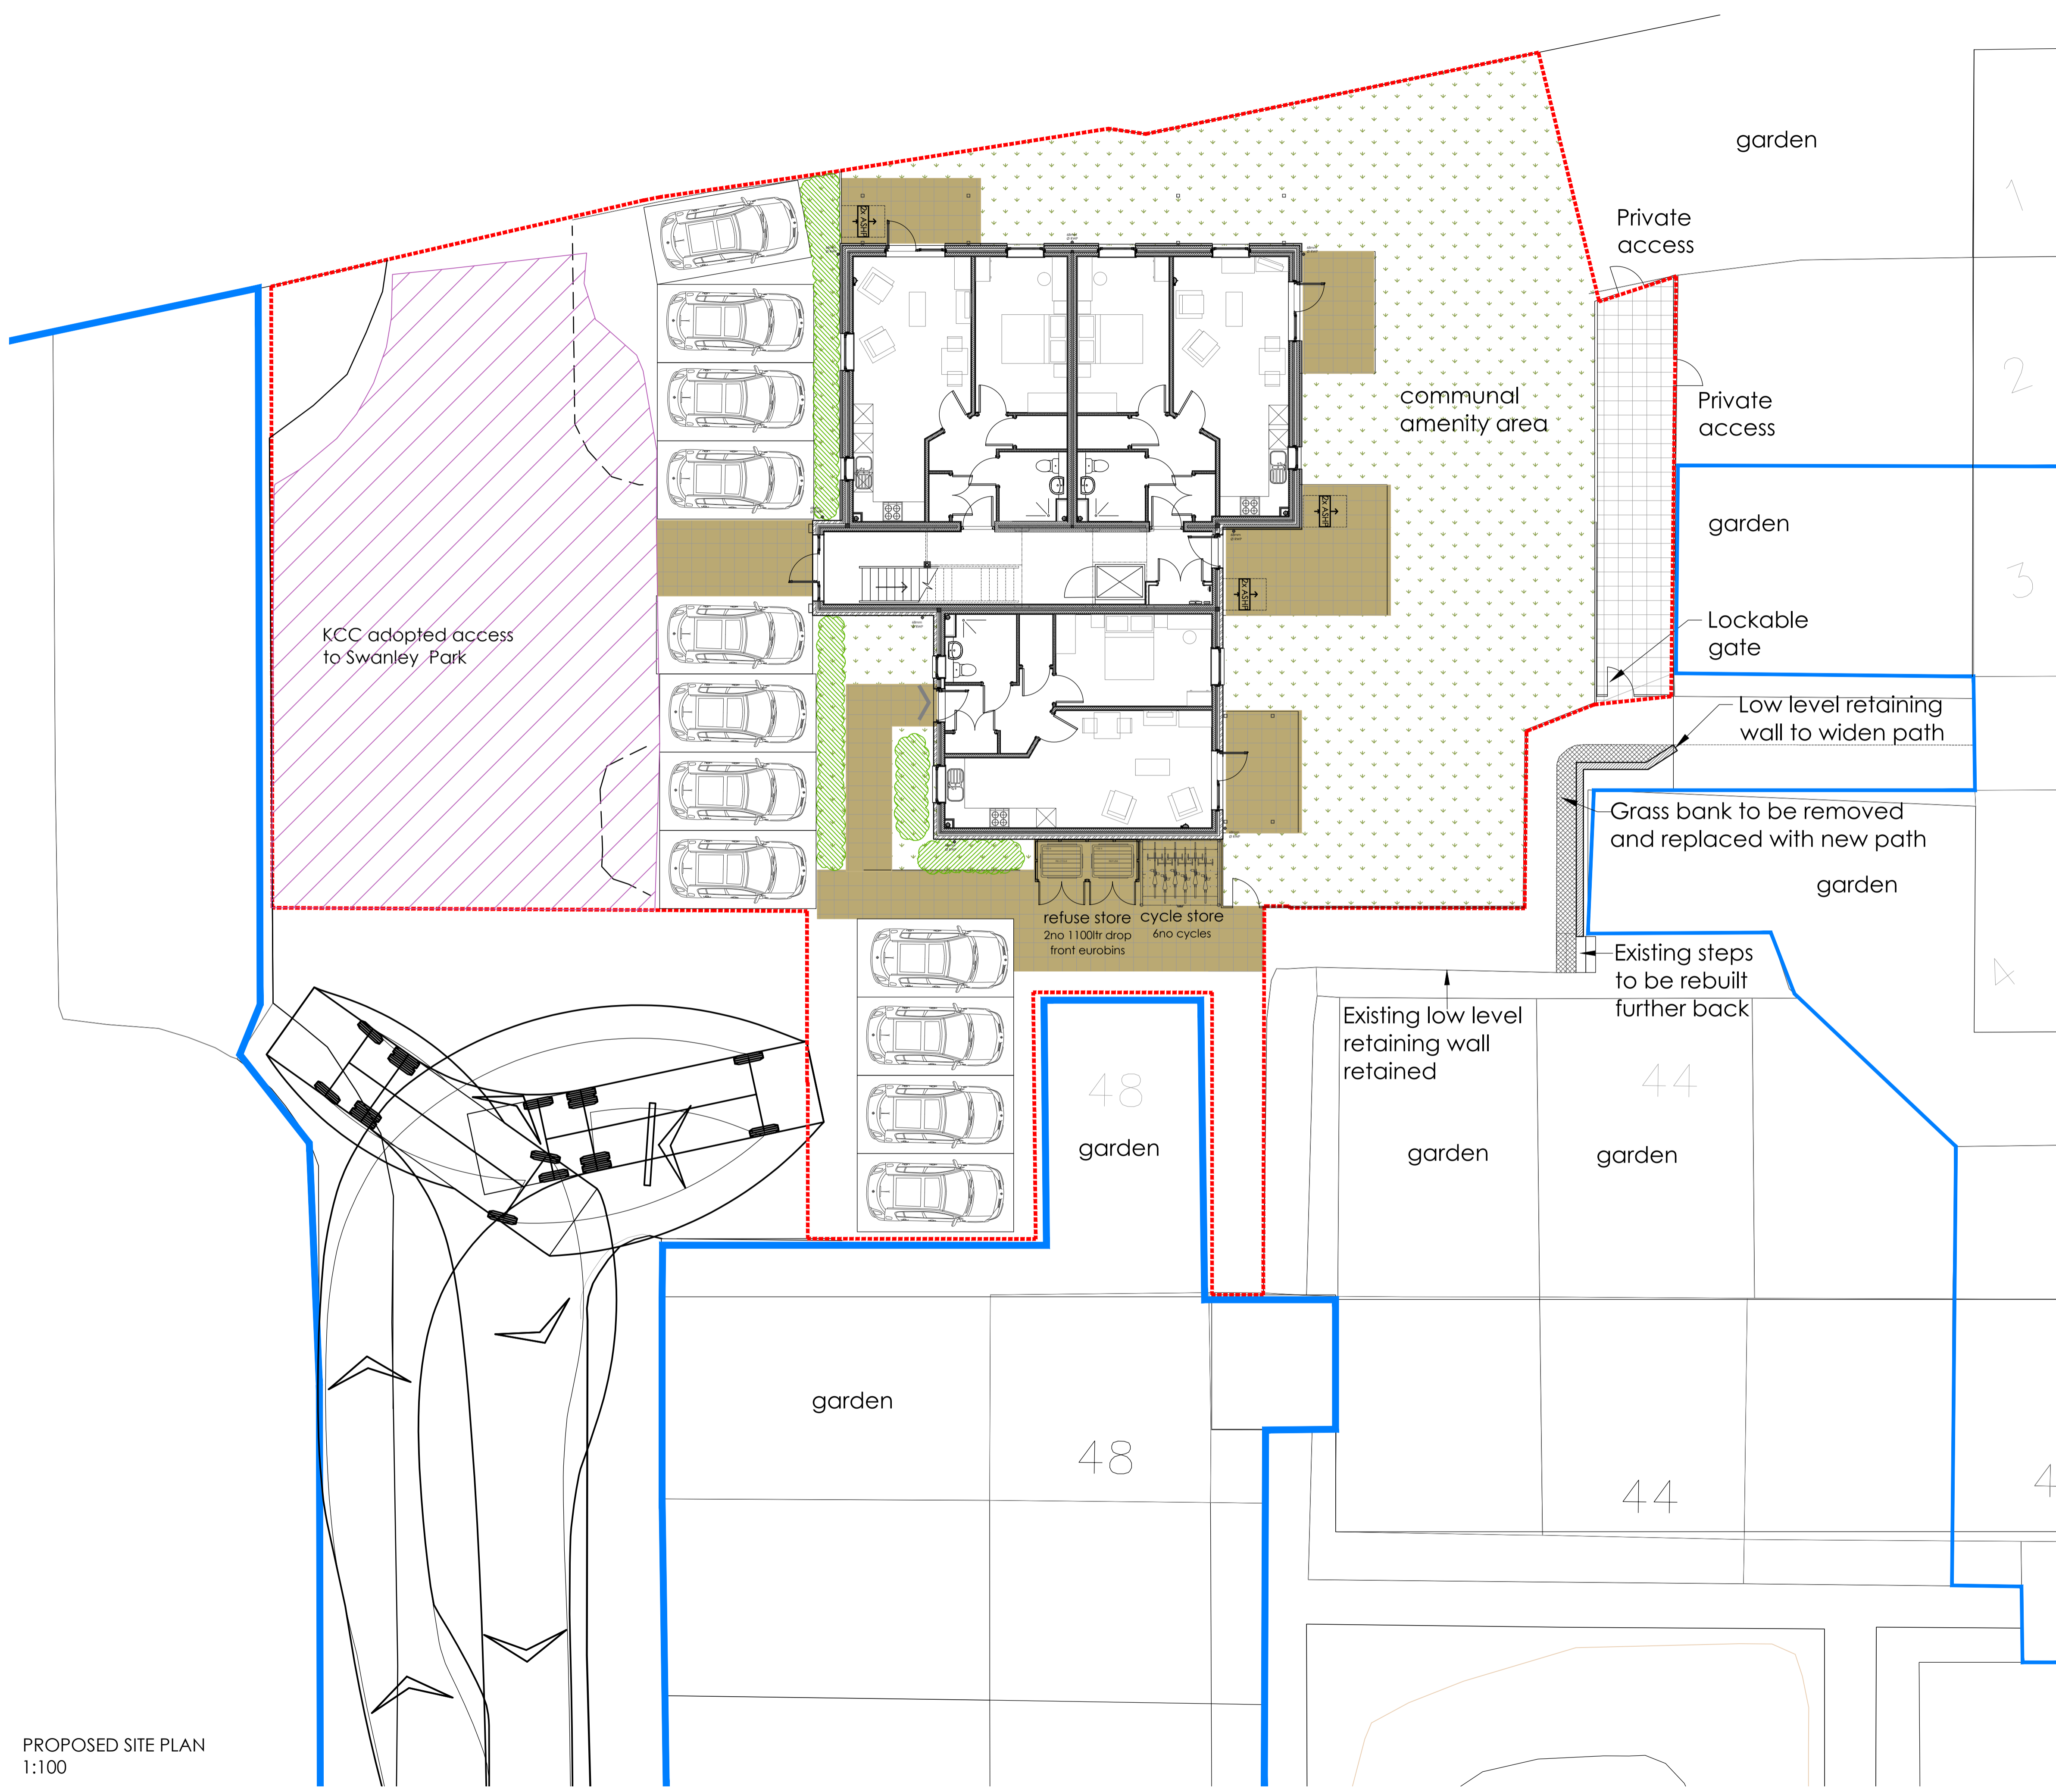


**NOTES**  
 1 THIS DRAWING IS PROTECTED UNDER COPYRIGHT AND IT SHALL NOT BE REPRODUCED IN WHOLE OR PART WITHOUT PRIOR EXPRESS PERMISSION OF THE ARCHITECT  
 2 DO NOT SCALE DIMENSIONS OFF THIS DRAWING CHECK ALL DIMENSIONS ON SITE BEFORE FABRICATION ALL DISCREPANCIES TO BE REPORTED TO THE ARCHITECT  
 3 ALL MATERIALS AND WORKMANSHIP TO BE IN ACCORDANCE WITH ALL CURRENT BRITISH STANDARDS AND CODES OF PRACTICE / STATUTORY AUTHORITY AND MANUFACTURERS RECOMMENDATIONS AND SPECIFICATIONS


**KEY:**

- Application site boundary
- Land owned by WKHA

 2x ASHPs stacked vertically Mitsubishi Ecodan 5kw (PUZ-WM50VHA) (as below image)

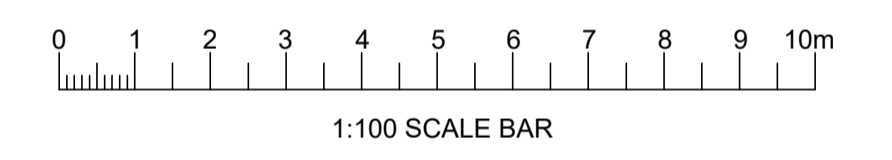

PROPOSED SITE PLAN  
1:100

MMA	MMA Planning Issue	16-06-21	
REV		DATE	CHKD
			
2nd Floor, The Grange, Market Square Westerham, Kent, TN31 6 THB T: +44 (0)1959 561078 F: +44 (0)1732 448118 E: office@architects-plus.co.uk W: www.architects-plus.co.uk			
D - design	PL - planning	PT - pre-tender	
T - tender	P - preliminary		
C - construction	R - record		
<b>Project</b> Garages North Of 40 - 48 Northview SWANLEY BR8 7BQ			
<b>Client</b> West Kent Housing Association			
<b>Drawing</b> Proposed Site Plan			
Date	Cad Ref	Drn	Chkd
02-2021	21927/Northview	DC	CB
Scale	Drawing No		Rev
1:100 @A1	0032/Architect/NV/02		MMA