



PROPOSED FRONT ELEVATION (1:100)


- Roof tiles to match existing.
- White upvc eaves, fascias & bargeboards and rainwater goods to match existing.
- Facing brickwork to match existing.
- White upvc windows to match existing.

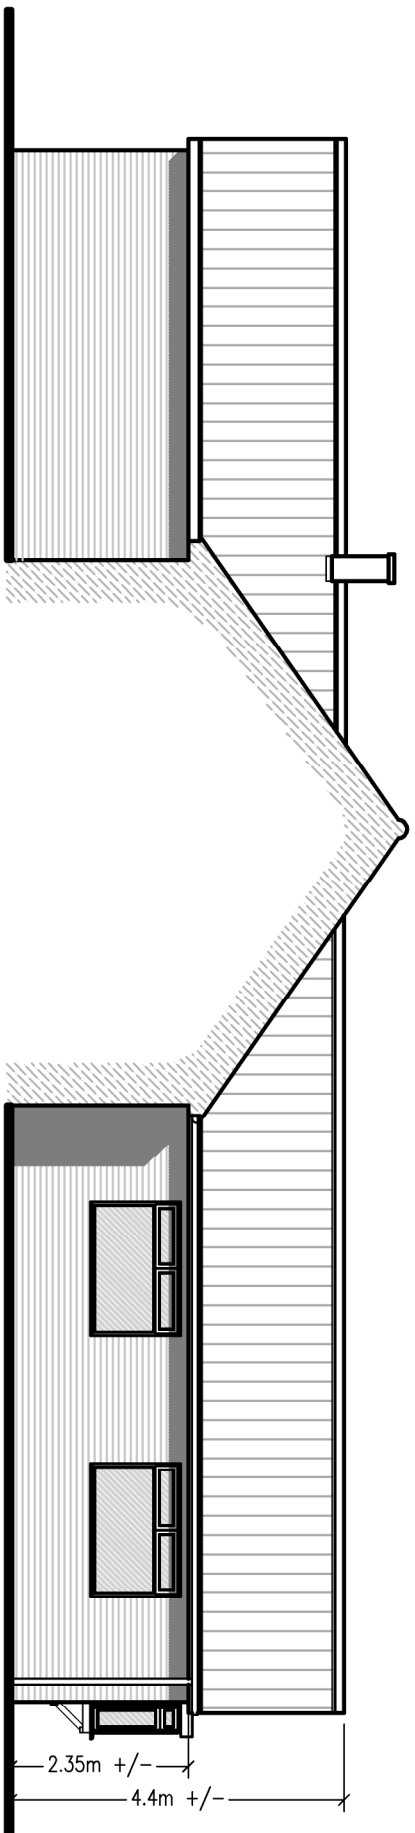


PROPOSED SIDE (SECTIONAL) ELEVATION (1:100)

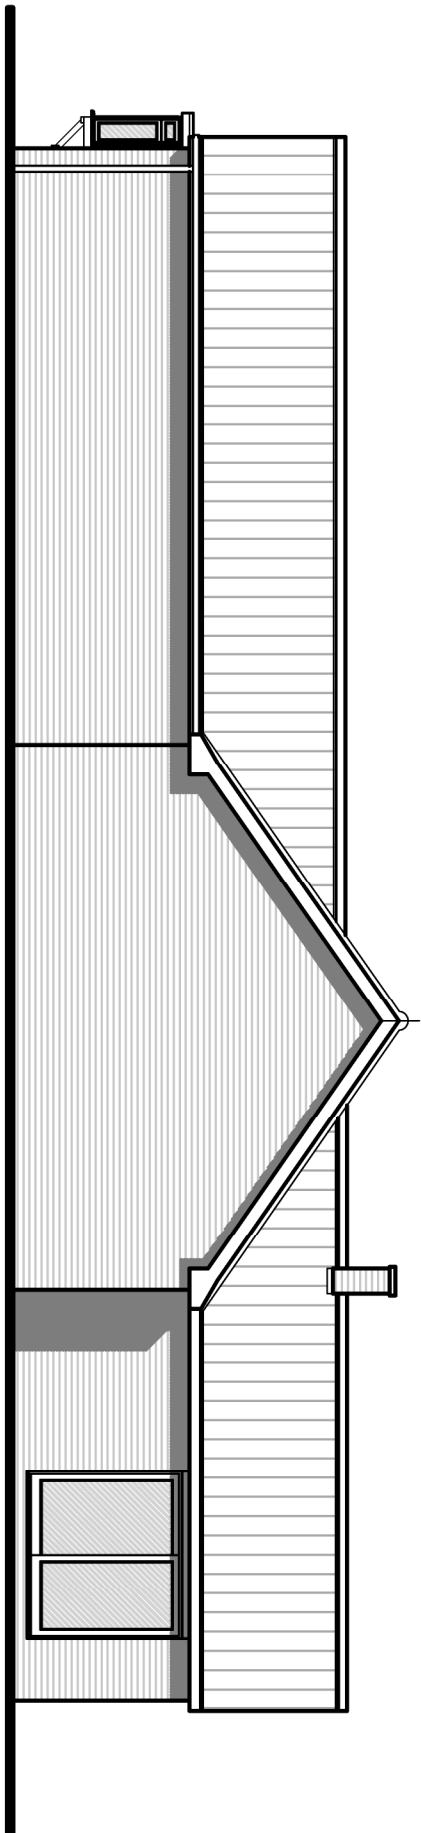

PROPOSED SIDE ELEVATION (1:100)

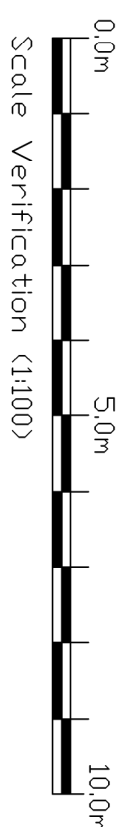

Project Address Montana, 45 High Road, Leavenheath, CO6 4NZ.		Drawing Title Proposed Elevations.		Client Ms M Maxwell.		Drawing No. 79121 PLO3		Revision		Date 20/07/21		Scale 1:100 A3		Drawn ANR		Tel: 07752 779833 Web Site: www.rgp-de.co.uk Email: admin@rdh@rgp-de.co.uk	
Revisions																	

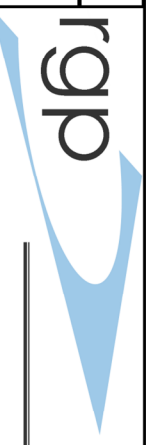

building design & energy consultancy