


This drawing is not to be scaled.  
 Use figured dimensions only.  
 Read in conjunction with all relevant  
 Consultants' drawings and  
 specifications.  
 The Contractor should check all  
 dimensions on site prior to  
 fabrication and report any  
 discrepancies to the Architect.  
 This drawing is copyright and it  
 must not be reproduced without  
 prior written agreement.



FOR STATUTORY APPLICATIONS ONLY YOU MAY SCALE THIS DRAWING

NOTES

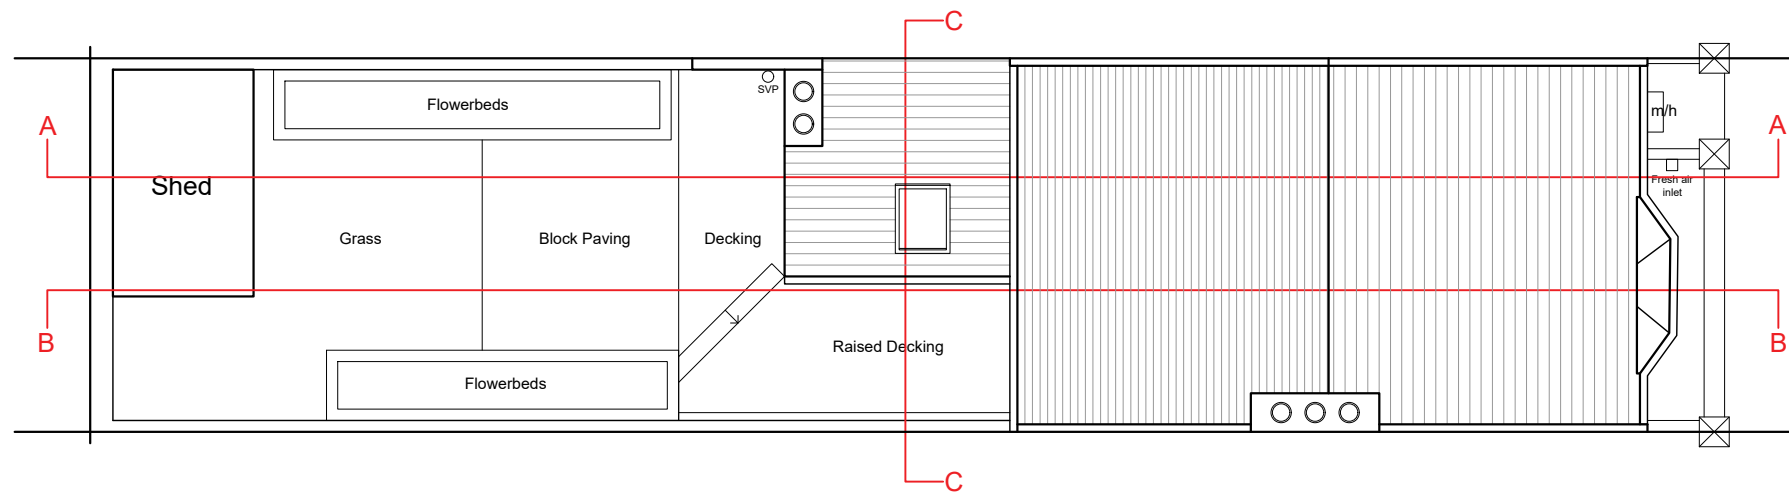



rev.	date

client Patrick Hadley & Jessica Coleman		
job title 12 Belfast Street, Hove		
drawing title Site Plan as Existing		
scale 1:100@ A3	date 29.04.21	drawn by RG
job no. 210315	drawing no. S1	revision




9 Hove Park Villas  
 HOVE  
 East Sussex  
 BN3 6HP  
 Tel 01273 823980  
 Fax 01273 823356

This drawing is not to be scaled.  
 Use figured dimensions only.  
 Read in conjunction with all relevant  
 Consultants' drawings and  
 specifications.  
 The Contractor should check all  
 dimensions on site prior to  
 fabrication and report any  
 discrepancies to the Architect.  
 This drawing is copyright and it  
 must not be reproduced without  
 prior written agreement.

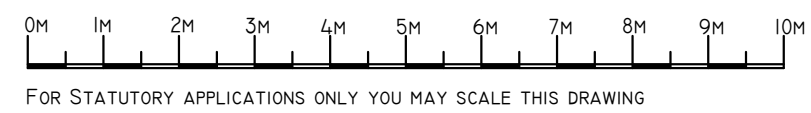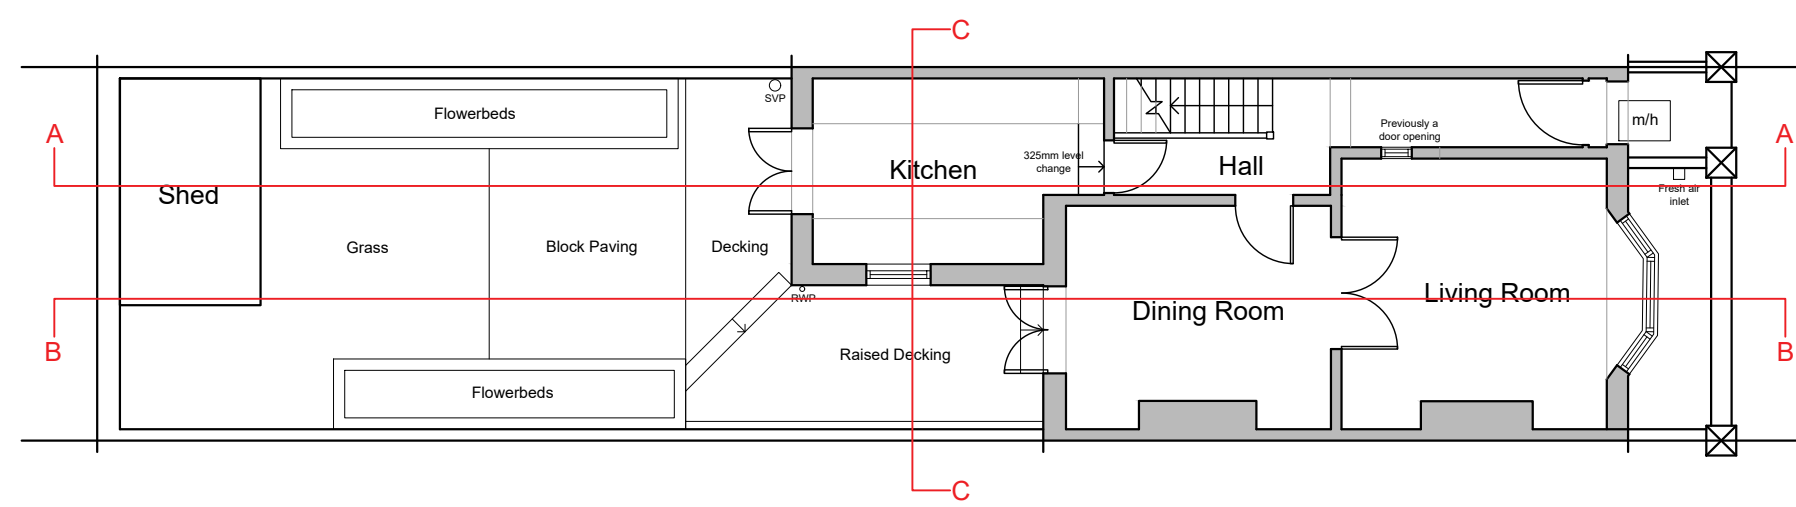

FOR STATUTORY APPLICATIONS ONLY YOU MAY SCALE THIS DRAWING

NOTES

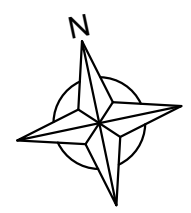



rev.	date	

client Patrick Hadley & Jessica Coleman		
job title 12 Belfast Street, Hove		
drawing title Ground Floor as Existing		
scale 1:100@ A3	date 29.04.21	drawn by RG
job no. 210315	drawing no. S2	revision




9 Hove Park Villas  
 HOVE  
 East Sussex  
 BN3 6HP  
 Tel 01273 823980  
 Fax 01273 823356

This drawing is not to be scaled.  
 Use figured dimensions only.  
 Read in conjunction with all relevant  
 Consultants' drawings and  
 specifications.  
 The Contractor should check all  
 dimensions on site prior to  
 fabrication and report any  
 discrepancies to the Architect.  
 This drawing is copyright and it  
 must not be reproduced without  
 prior written agreement.

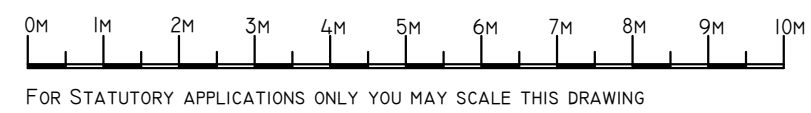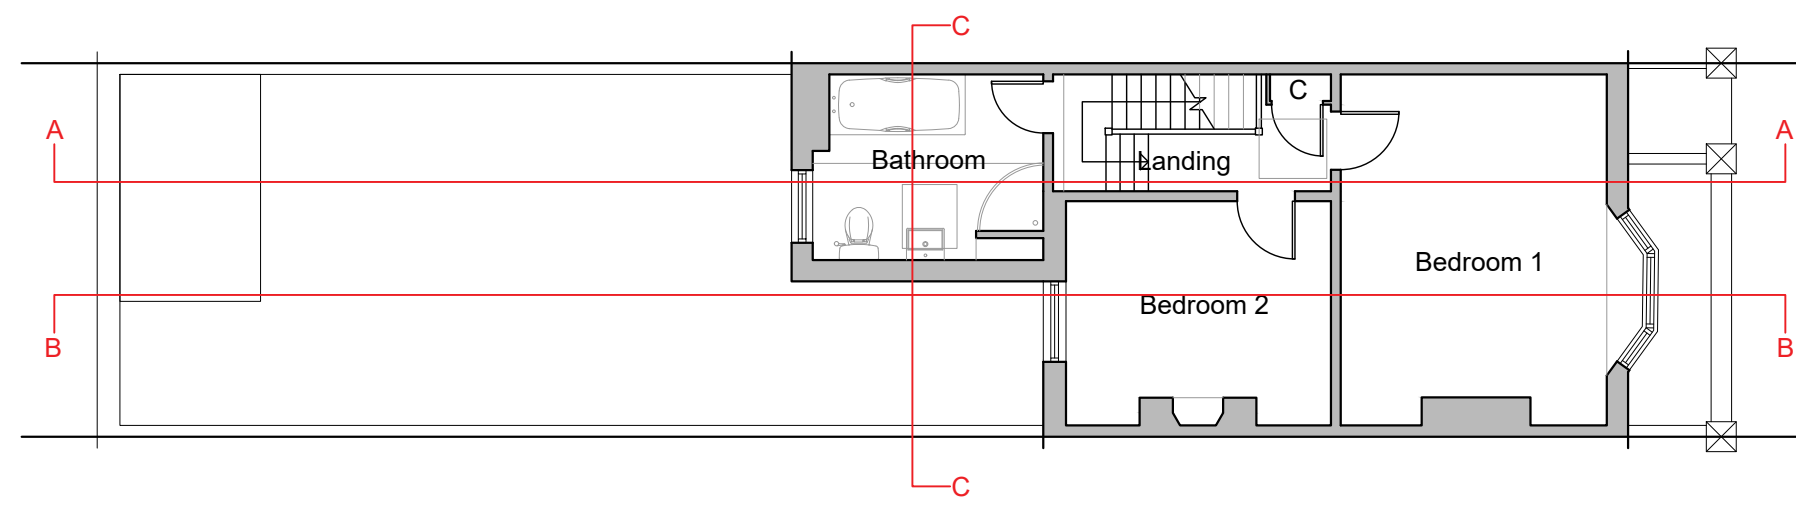


FOR STATUTORY APPLICATIONS ONLY YOU MAY SCALE THIS DRAWING

NOTES

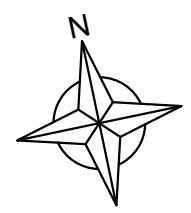


rev.	date	

client Patrick Hadley & Jessica Coleman		
job title 12 Belfast Street, Hove		
drawing title First Floor as Existing		
scale 1:100@ A3	date 29.04.21	drawn by RG
job no. 210315	drawing no. S3	revision

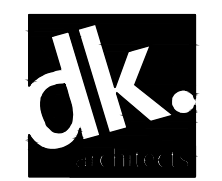

9 Hove Park Villas  
 HOVE  
 East Sussex  
 BN3 6HP  
 Tel 01273 823980  
 Fax 01273 823356

This drawing is not to be scaled.  
 Use figured dimensions only.  
 Read in conjunction with all relevant  
 Consultants' drawings and  
 specifications.  
 The Contractor should check all  
 dimensions on site prior to  
 fabrication and report any  
 discrepancies to the Architect.  
 This drawing is copyright and it  
 must not be reproduced without  
 prior written agreement.

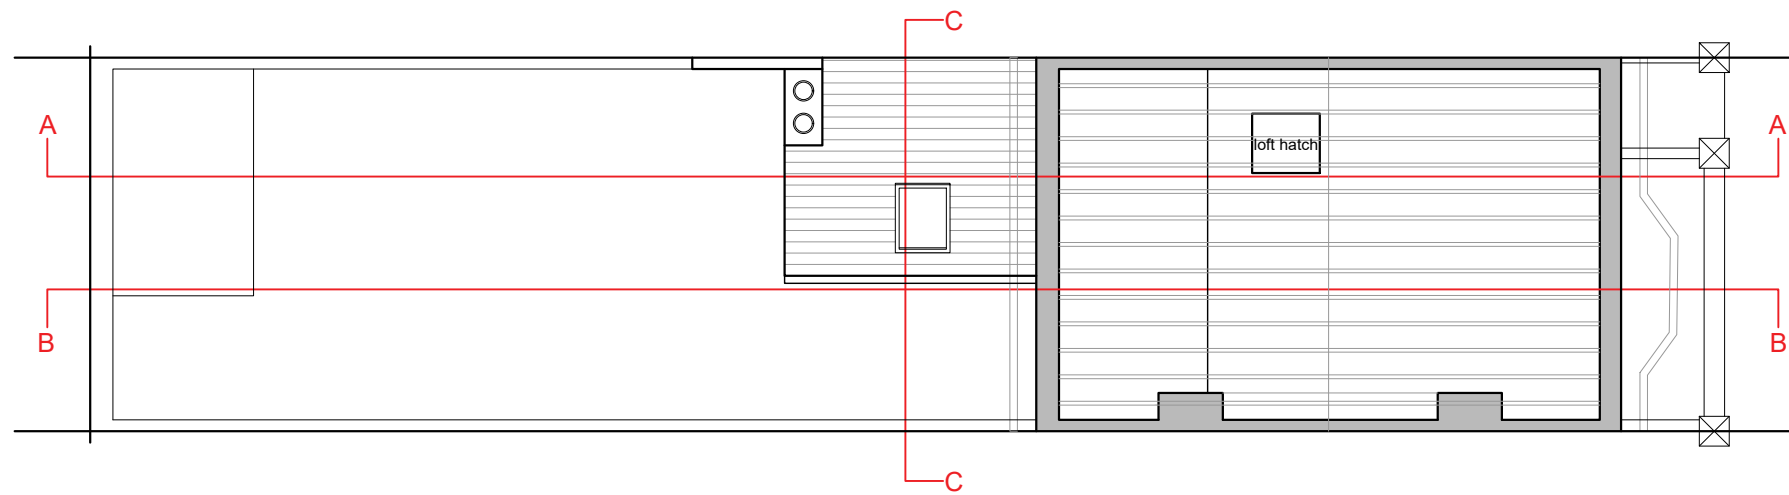

FOR STATUTORY APPLICATIONS ONLY YOU MAY SCALE THIS DRAWING

NOTES




rev.	date	

client Patrick Hadley & Jessica Coleman		
job title 12 Belfast Street, Hove		
drawing title Loft as Existing		
scale 1:100@ A3	date 29.04.21	drawn by RG
job no. 210315	drawing no. S4	revision



9 Hove Park Villas  
 HOVE  
 East Sussex  
 BN3 6HP  
 Tel 01273 823980  
 Fax 01273 823356

This drawing is not to be scaled.  
 Use figured dimensions only.  
 Read in conjunction with all relevant  
 Consultants' drawings and  
 specifications.  
 The Contractor should check all  
 dimensions on site prior to  
 fabrication and report any  
 discrepancies to the Architect.  
 This drawing is copyright and it  
 must not be reproduced without  
 prior written agreement.

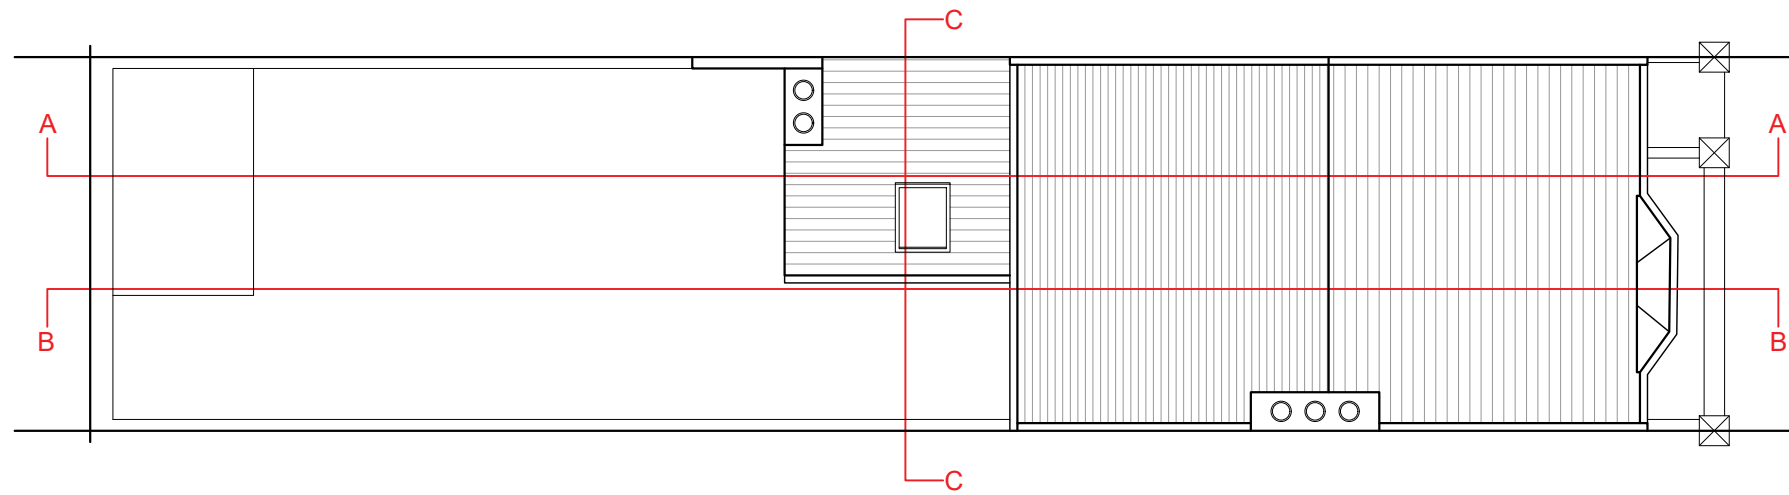

FOR STATUTORY APPLICATIONS ONLY YOU MAY SCALE THIS DRAWING

NOTES




rev.	date	

client Patrick Hadley & Jessica Coleman		
job title 12 Belfast Street, Hove		
drawing title Roof as Existing		
scale 1:100@ A3	date 29.04.21	drawn by RG
job no. 210315	drawing no. S5	revision



9 Hove Park Villas  
 HOVE  
 East Sussex  
 BN3 6HP  
 Tel 01273 823980  
 Fax 01273 823356

This drawing is not to be scaled.  
 Use figured dimensions only.  
 Read in conjunction with all relevant  
 Consultants' drawings and  
 specifications.  
 The Contractor should check all  
 dimensions on site prior to  
 fabrication and report any  
 discrepancies to the Architect.  
 This drawing is copyright and it  
 must not be reproduced without  
 prior written agreement.

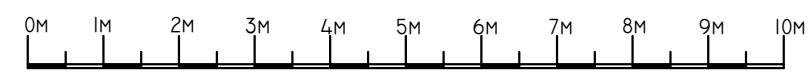

FOR STATUTORY APPLICATIONS ONLY YOU MAY SCALE THIS DRAWING

NOTES


rev.	date	
------	------	--

client Patrick Hadley & Jessica Coleman		
job title 12 Belfast Street, Hove		
drawing title Street View as Existing		
scale 1:100@ A3	date 29.04.21	drawn by RG
job no. 210315	drawing no. S6	revision



9 Hove Park Villas  
 HOVE  
 East Sussex  
 BN3 6HP  
 Tel 01273 823980  
 Fax 01273 823356

This drawing is not to be scaled.  
 Use figured dimensions only.  
 Read in conjunction with all relevant  
 Consultants' drawings and  
 specifications.  
 The Contractor should check all  
 dimensions on site prior to  
 fabrication and report any  
 discrepancies to the Architect.  
 This drawing is copyright and it  
 must not be reproduced without  
 prior written agreement.

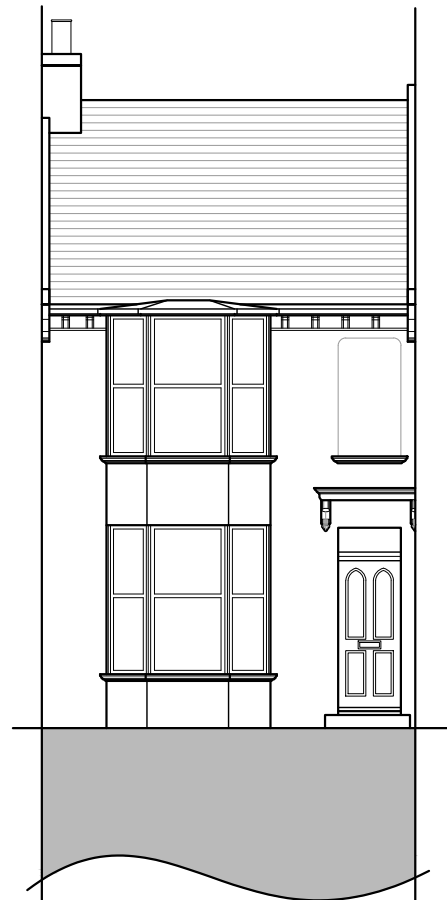

FOR STATUTORY APPLICATIONS ONLY YOU MAY SCALE THIS DRAWING

NOTES

rev.	date	
------	------	--

client Patrick Hadley & Jessica Coleman		
job title 12 Belfast Street, Hove		
drawing title Front Elevation as Existing		
scale 1:100@ A3	date 29.04.21	drawn by RG
job no. 210315	drawing no. S7	revision



9 Hove Park Villas  
 HOVE  
 East Sussex  
 BN3 6HP  
 Tel 01273 823980  
 Fax 01273 823356

This drawing is not to be scaled.  
 Use figured dimensions only.  
 Read in conjunction with all relevant  
 Consultants' drawings and  
 specifications.  
 The Contractor should check all  
 dimensions on site prior to  
 fabrication and report any  
 discrepancies to the Architect.  
 This drawing is copyright and it  
 must not be reproduced without  
 prior written agreement.




FOR STATUTORY APPLICATIONS ONLY YOU MAY SCALE THIS DRAWING

NOTES

rev.	date	
------	------	--


client Patrick Hadley & Jessica Coleman		
job title 12 Belfast Street, Hove		
drawing title Rear Elevation as Existing		
scale 1:100@ A3	date 29.04.21	drawn by RG
job no. 210315	drawing no. S8	revision

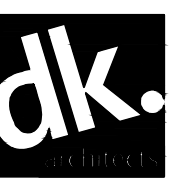

9 Hove Park Villas  
 HOVE  
 East Sussex  
 BN3 6HP  
 Tel 01273 823980  
 Fax 01273 823356



This drawing is not to be scaled.  
 Use figured dimensions only.  
 Read in conjunction with all relevant  
 Consultants' drawings and  
 specifications.  
 The Contractor should check all  
 dimensions on site prior to  
 fabrication and report any  
 discrepancies to the Architect.  
 This drawing is copyright and it  
 must not be reproduced without  
 prior written agreement.

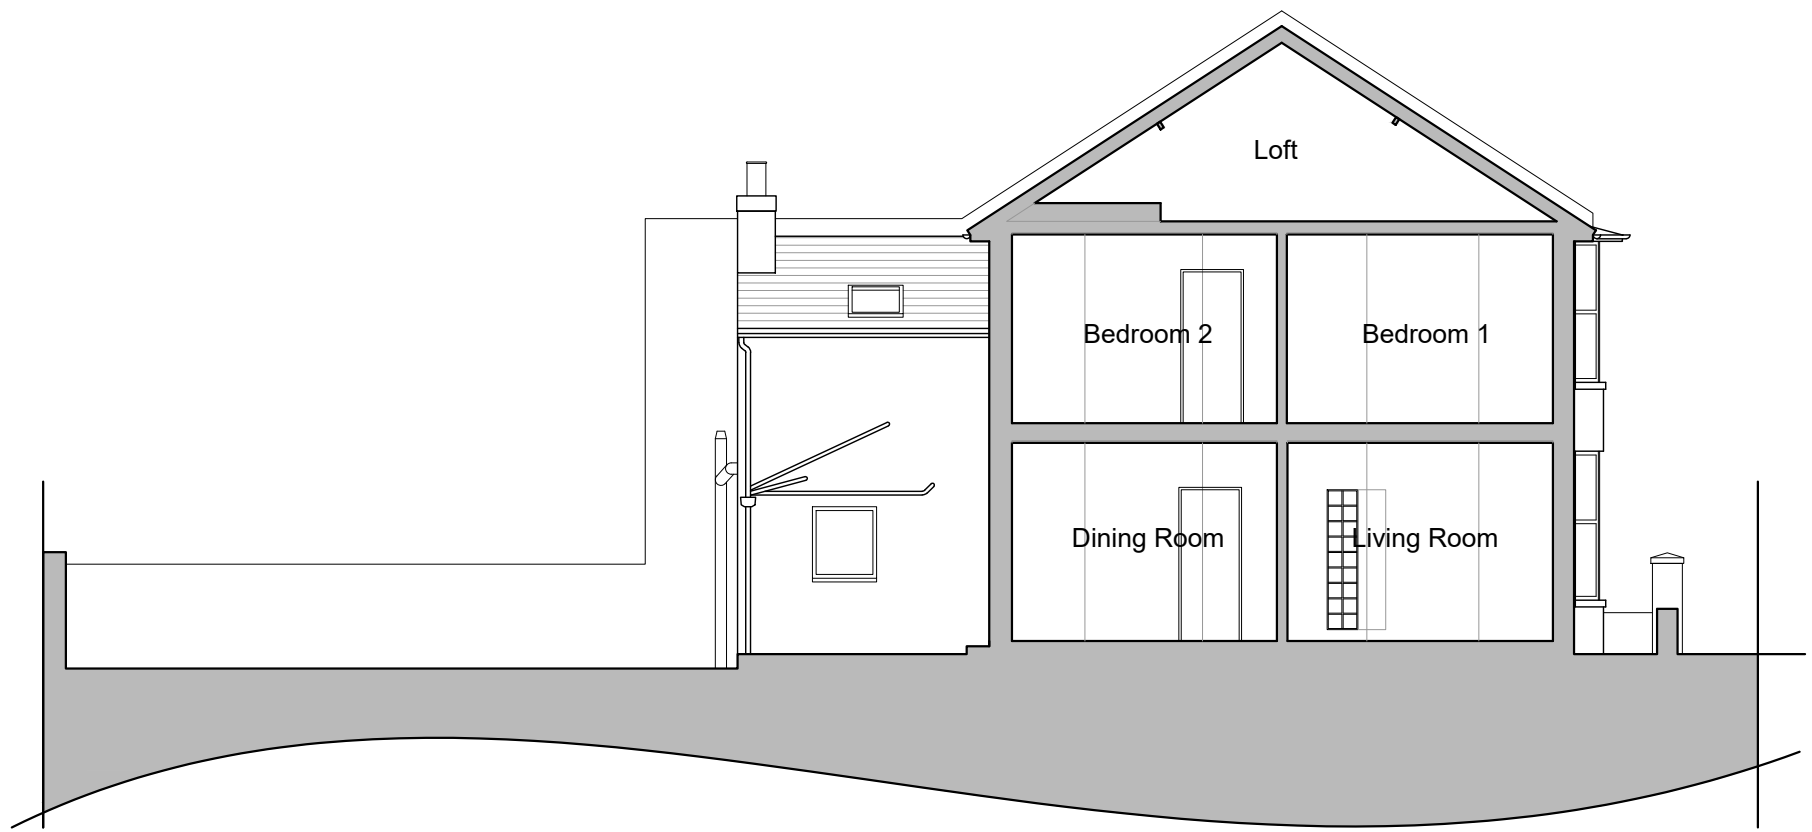

FOR STATUTORY APPLICATIONS ONLY YOU MAY SCALE THIS DRAWING

NOTES



rev.	date	

client Patrick Hadley & Jessica Coleman		
job title 12 Belfast Street, Hove		
drawing title Side Elevation as Existing		
scale 1:100@ A3	date 29.04.21	drawn by RG
job no. 210315	drawing no. S9	revision



9 Hove Park Villas  
 HOVE  
 East Sussex  
 BN3 6HP  
 Tel 01273 823980  
 Fax 01273 823356

This drawing is not to be scaled.  
 Use figured dimensions only.  
 Read in conjunction with all relevant  
 Consultants' drawings and  
 specifications.  
 The Contractor should check all  
 dimensions on site prior to  
 fabrication and report any  
 discrepancies to the Architect.  
 This drawing is copyright and it  
 must not be reproduced without  
 prior written agreement.

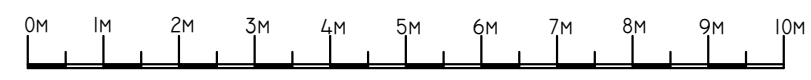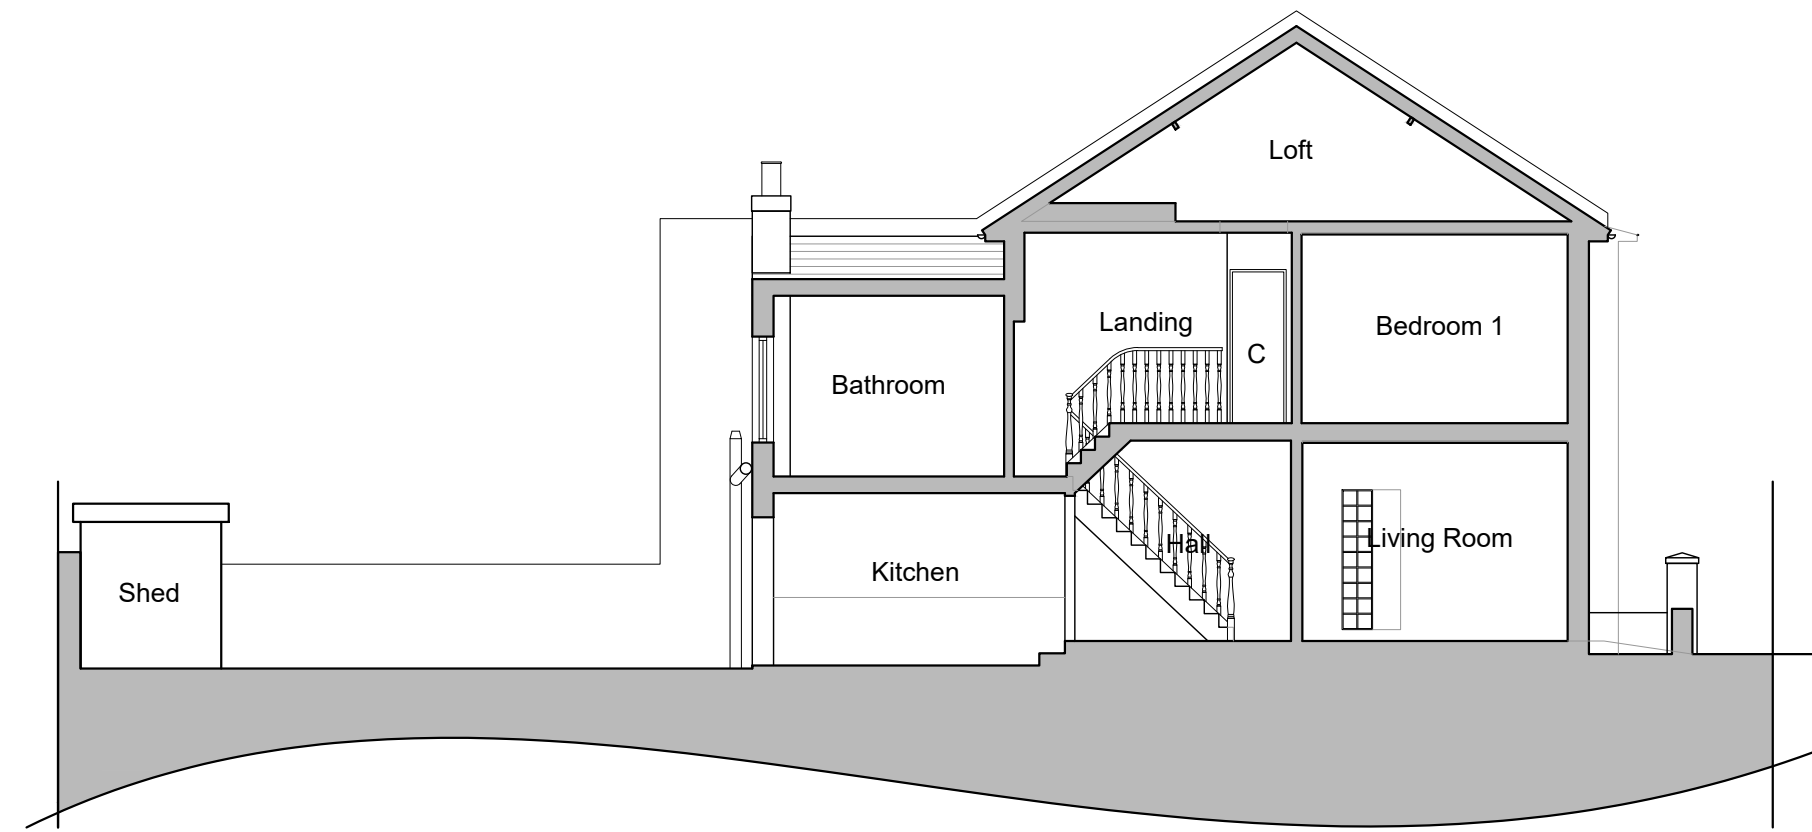

FOR STATUTORY APPLICATIONS ONLY YOU MAY SCALE THIS DRAWING

NOTES



rev.	date	

client Patrick Hadley & Jessica Coleman		
job title 12 Belfast Street, Hove		
drawing title Section A-A as Existing		
scale 1:100@ A3	date 29.04.21	drawn by RG
job no. 210315	drawing no. S10	revision



9 Hove Park Villas  
 HOVE  
 East Sussex  
 BN3 6HP  
 Tel 01273 823980  
 Fax 01273 823356

This drawing is not to be scaled.  
 Use figured dimensions only.  
 Read in conjunction with all relevant  
 Consultants' drawings and  
 specifications.  
 The Contractor should check all  
 dimensions on site prior to  
 fabrication and report any  
 discrepancies to the Architect.  
 This drawing is copyright and it  
 must not be reproduced without  
 prior written agreement.

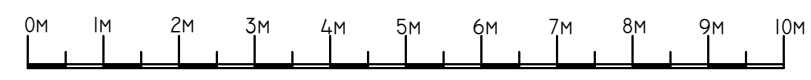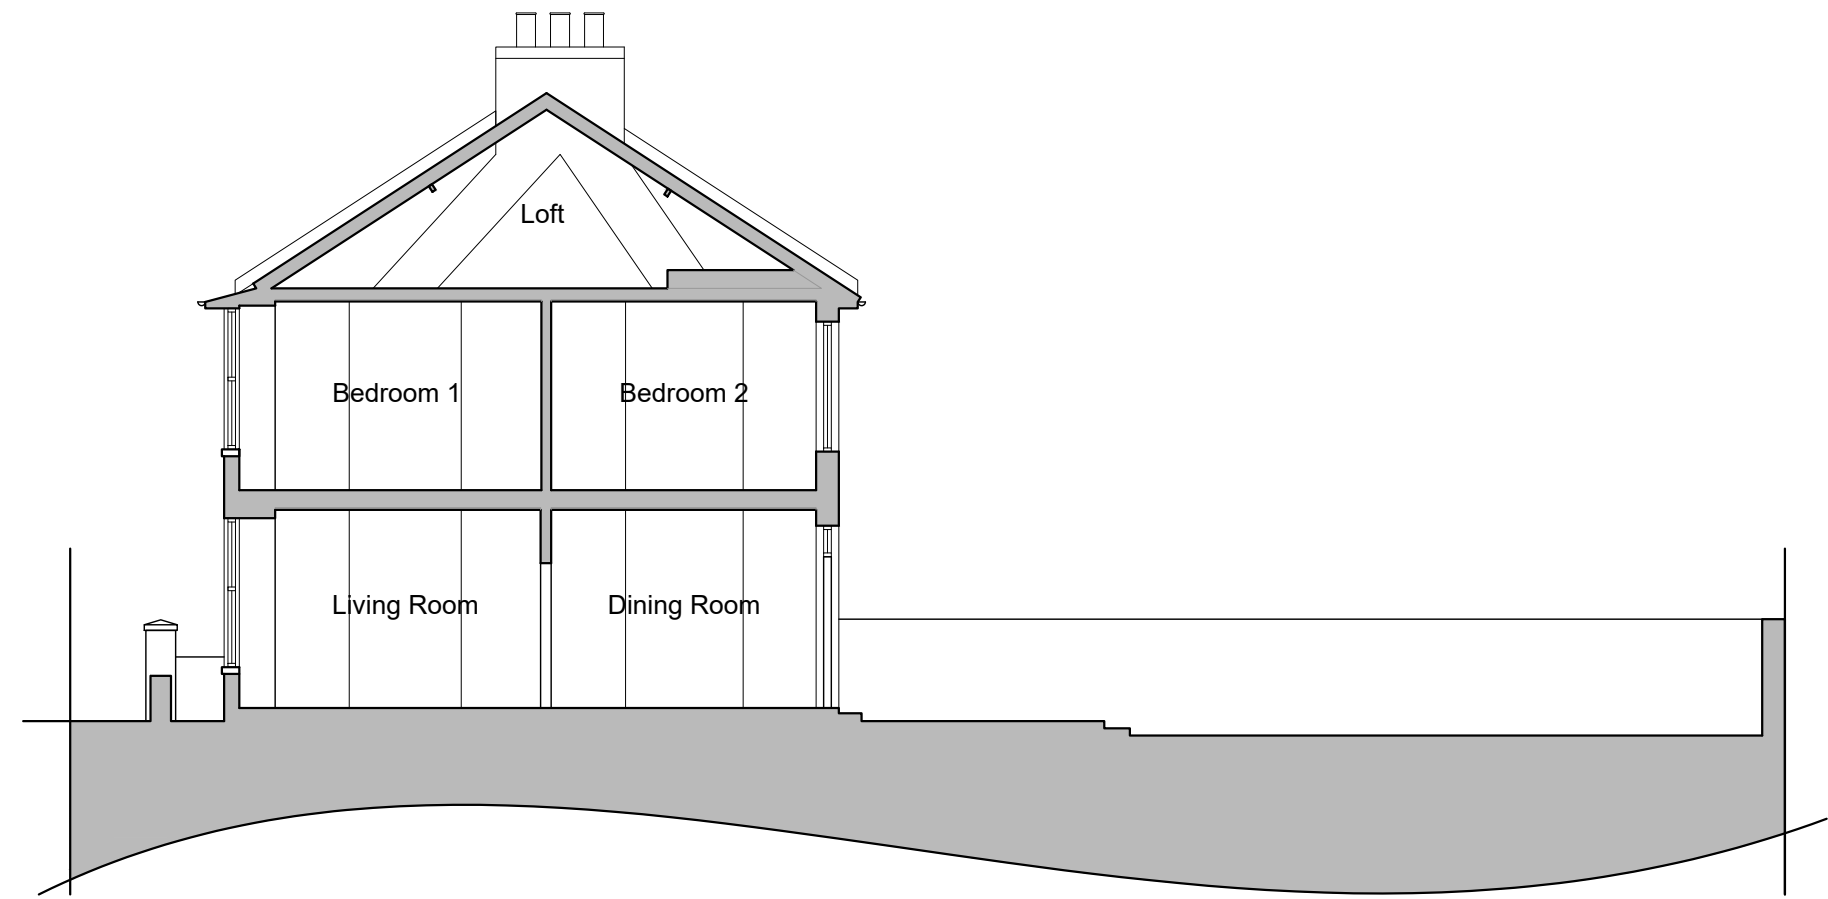

FOR STATUTORY APPLICATIONS ONLY YOU MAY SCALE THIS DRAWING

NOTES


rev.	date	
------	------	--

client Patrick Hadley & Jessica Coleman		
job title 12 Belfast Street, Hove		
drawing title Section B-B as Existing		
scale 1:100@ A3	date 29.04.21	drawn by RG
job no. 210315	drawing no. S11	revision



9 Hove Park Villas  
 HOVE  
 East Sussex  
 BN3 6HP  
 Tel 01273 823980  
 Fax 01273 823356

This drawing is not to be scaled.  
 Use figured dimensions only.  
 Read in conjunction with all relevant  
 Consultants' drawings and  
 specifications.  
 The Contractor should check all  
 dimensions on site prior to  
 fabrication and report any  
 discrepancies to the Architect.  
 This drawing is copyright and it  
 must not be reproduced without  
 prior written agreement.

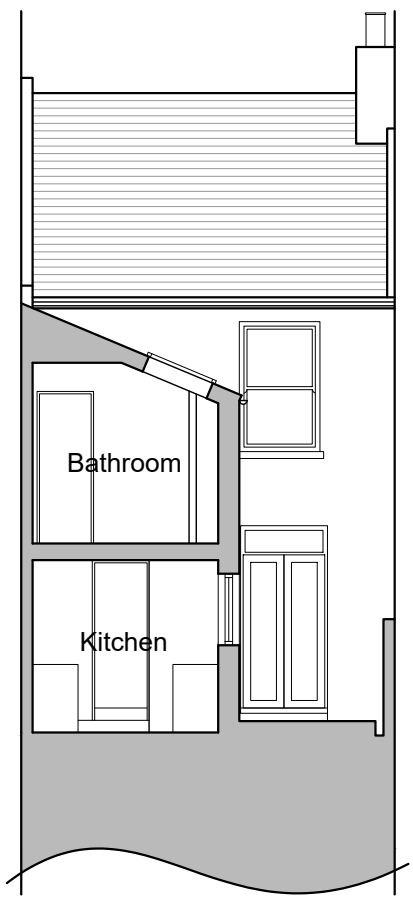

FOR STATUTORY APPLICATIONS ONLY YOU MAY SCALE THIS DRAWING

NOTES

rev.	date	
------	------	--

client Patrick Hadley & Jessica Coleman		
job title 12 Belfast Street, Hove		
drawing title Section C-C as Existing		
scale 1:100@ A3	date 29.04.21	drawn by RG
job no. 210315	drawing no. S12	revision



9 Hove Park Villas  
 HOVE  
 East Sussex  
 BN3 6HP  
 Tel 01273 823980  
 Fax 01273 823356