


 

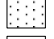

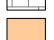

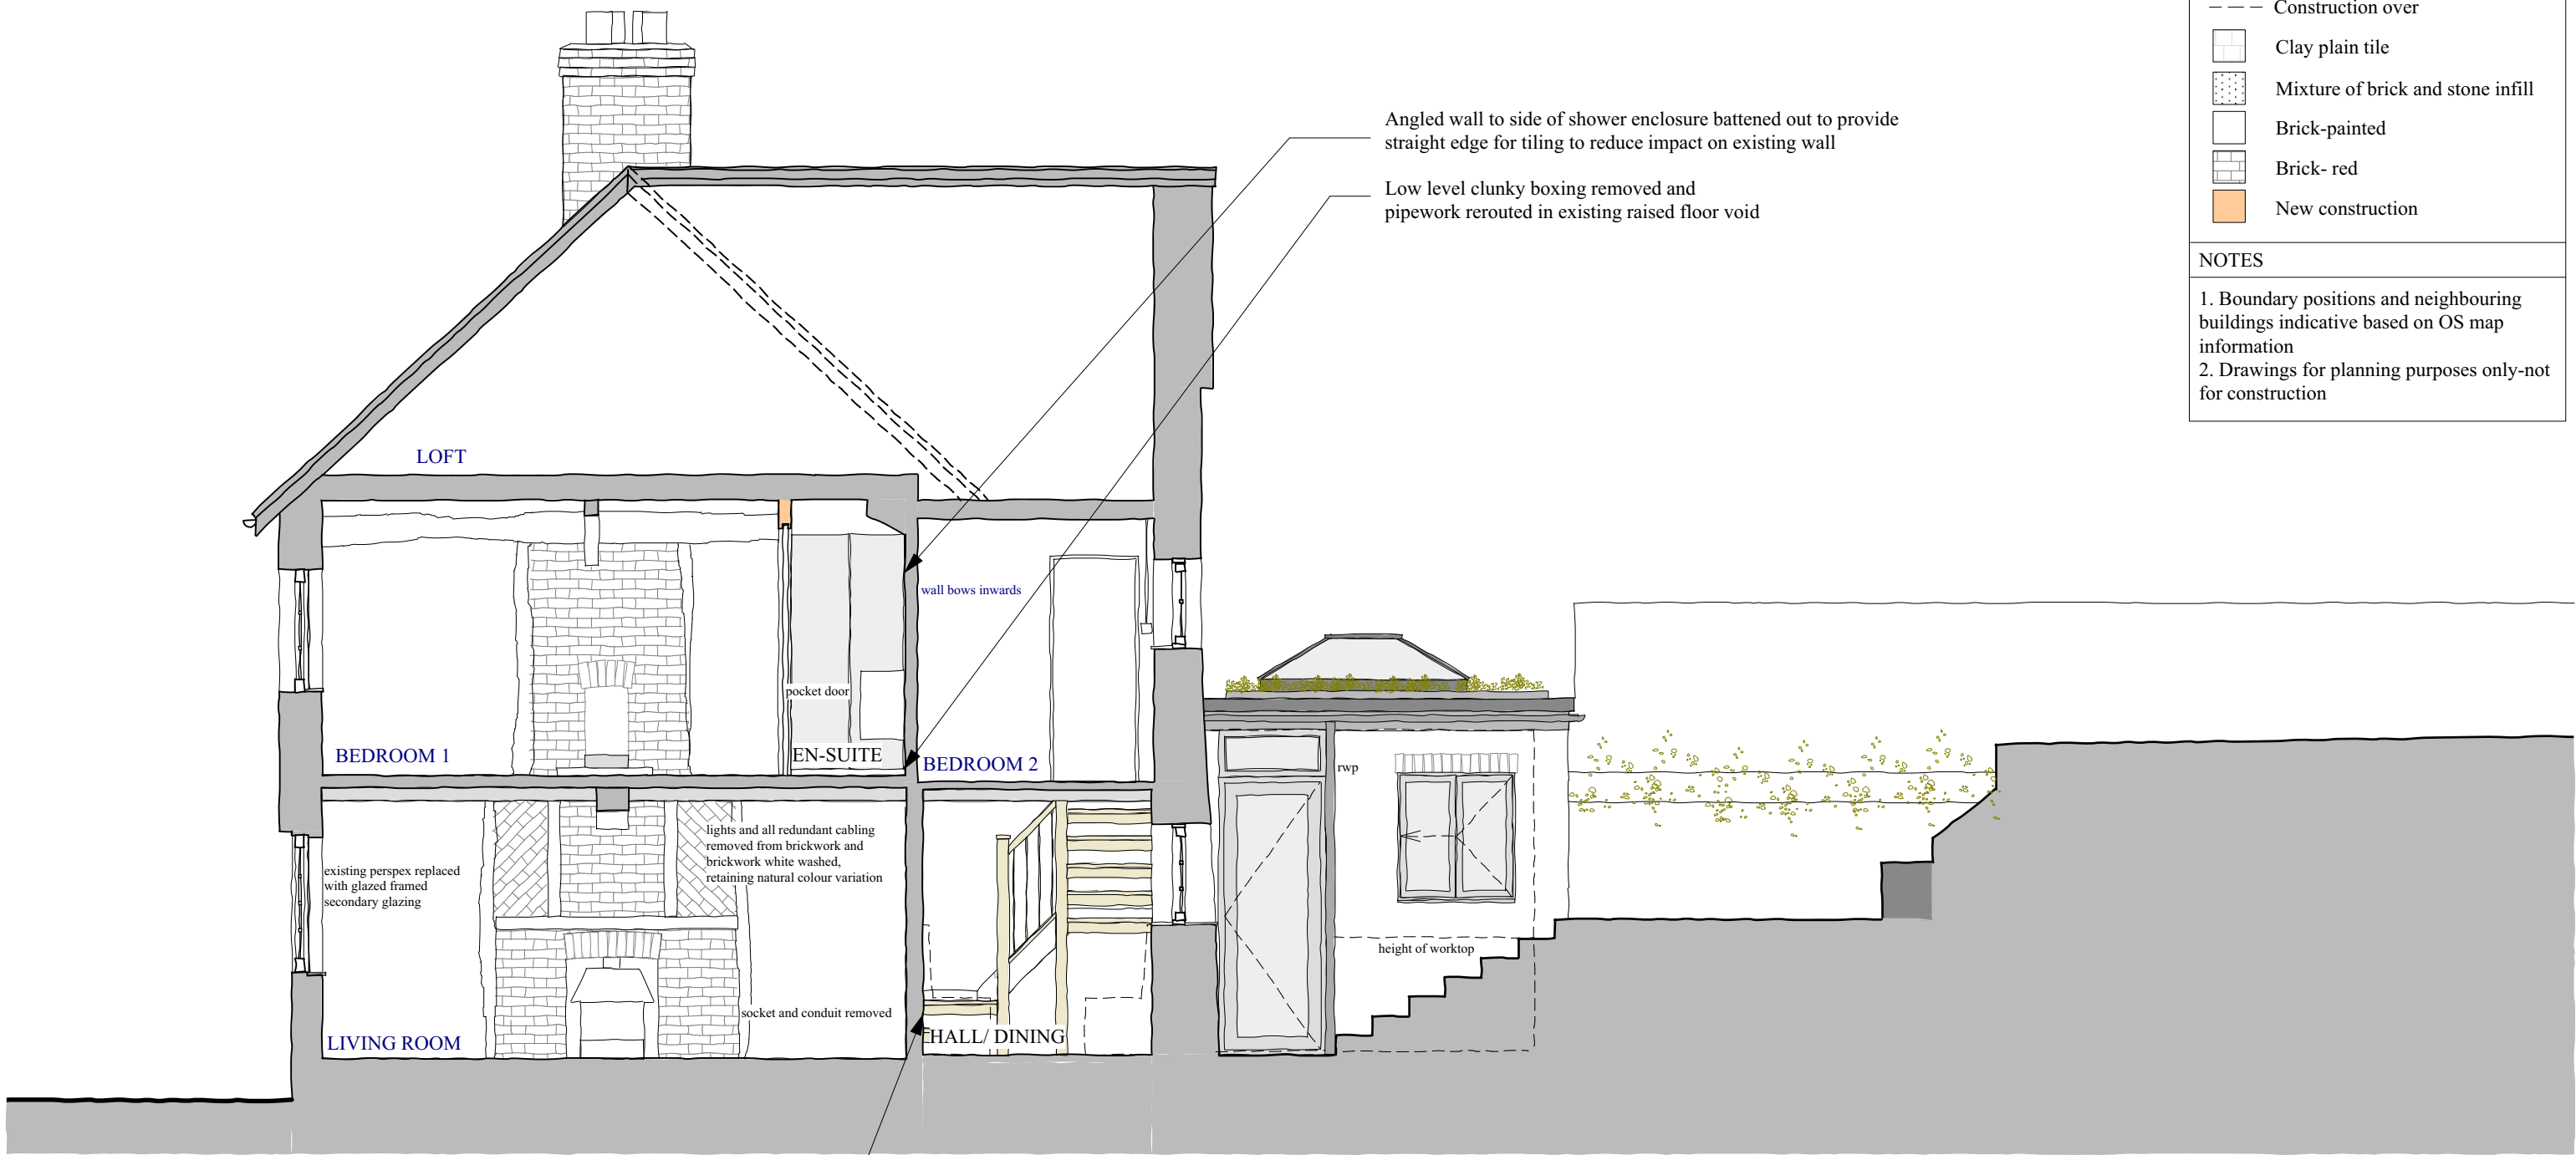


KEY	
	Existing construction
	Site boundary
	Indicative Planting
	Construction over
	Clay plain tile
	Mixture of brick and stone infill
	Brick-painted
	Brick- red
	New construction

NOTES

1. Boundary positions and neighbouring buildings indicative based on OS map information
2. Drawings for planning purposes only-not for construction



Angled wall to side of shower enclosure battened out to provide straight edge for tiling to reduce impact on existing wall

Low level clunky boxing removed and pipework rerouted in existing raised floor void

wall bows inwards

pocket door

existing perspex replaced with glazed framed secondary glazing


lights and all redundant cabling removed from brickwork and brickwork white washed, retaining natural colour variation

socket and conduit removed

rwp

height of worktop

New timber staircase, newels and handrail with metal balusters. Open risers to increase light into the hall/dining from first floor

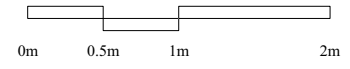

24 Sussex Road, Petersfield
 Dwg. no: 21.420A.-planning issue
 Date: 26/06/2021
 Section including partial east elevation as proposed
 Scale 1:50 at A3