

All dimensions to be checked on site by contractor prior to preparation of shop drawings and commencement of work on site.


Do not scale from this drawing for construction purposes.

This drawing and the copyrights and patents therein are the property of Apex Architecture Ltd and may not be used or reproduced without consent.

This drawing is to be read in conjunction with all relevant consultant's drawings/documents and any discrepancies or variations are to be notified to Apex Architecture Ltd before the affected work commences.




Front Elevation (East)

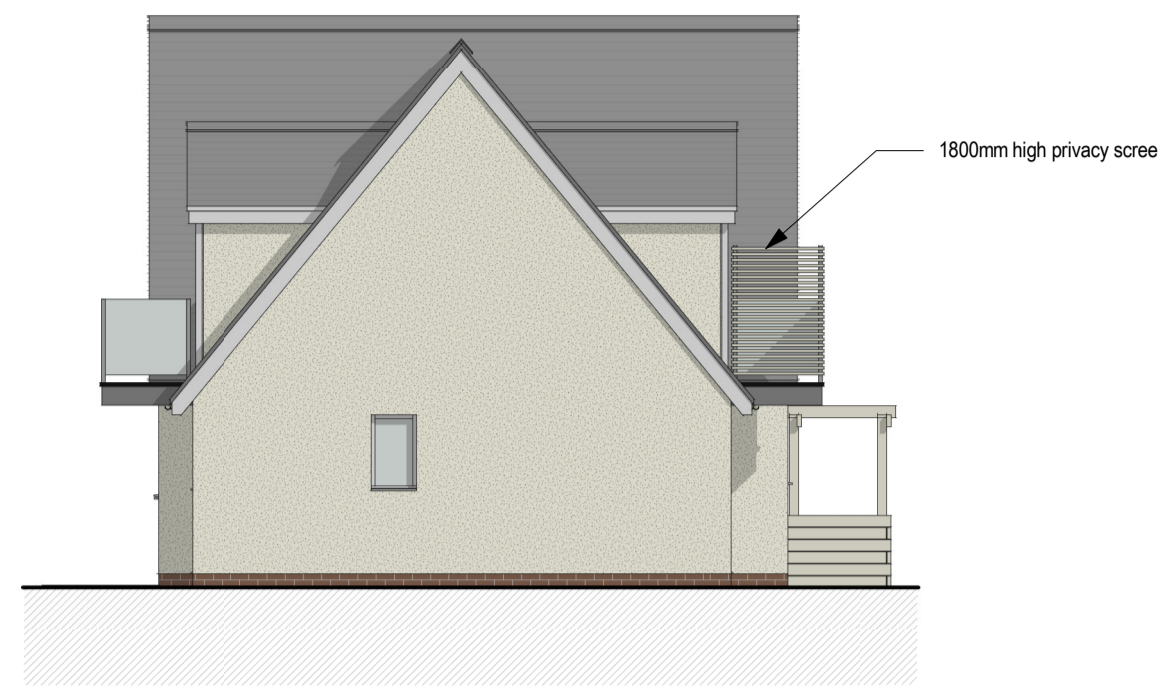


Side Elevation (North)




Rear Elevation (West)

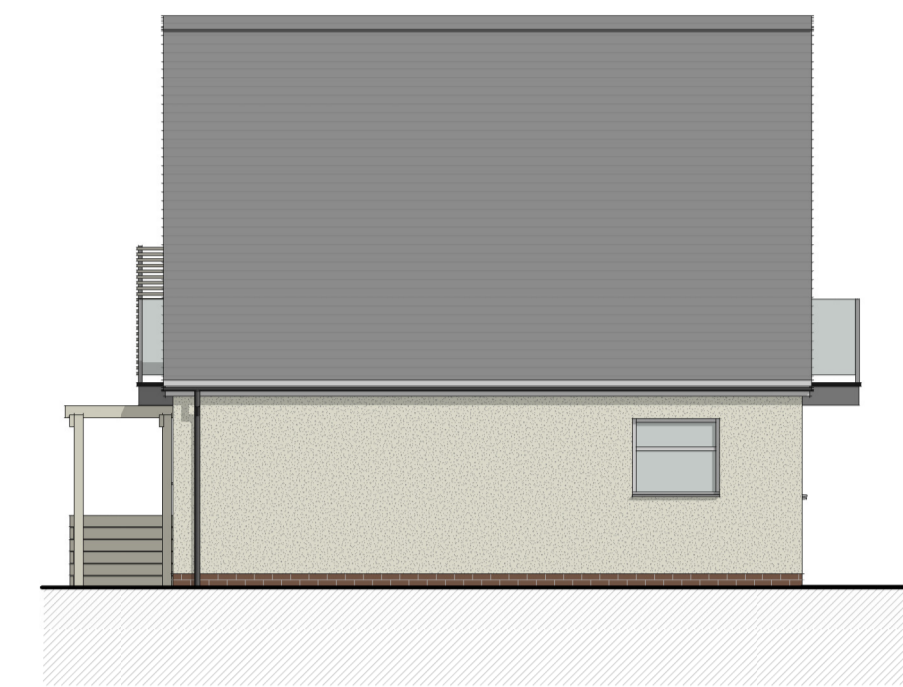

Side Elevation (South)

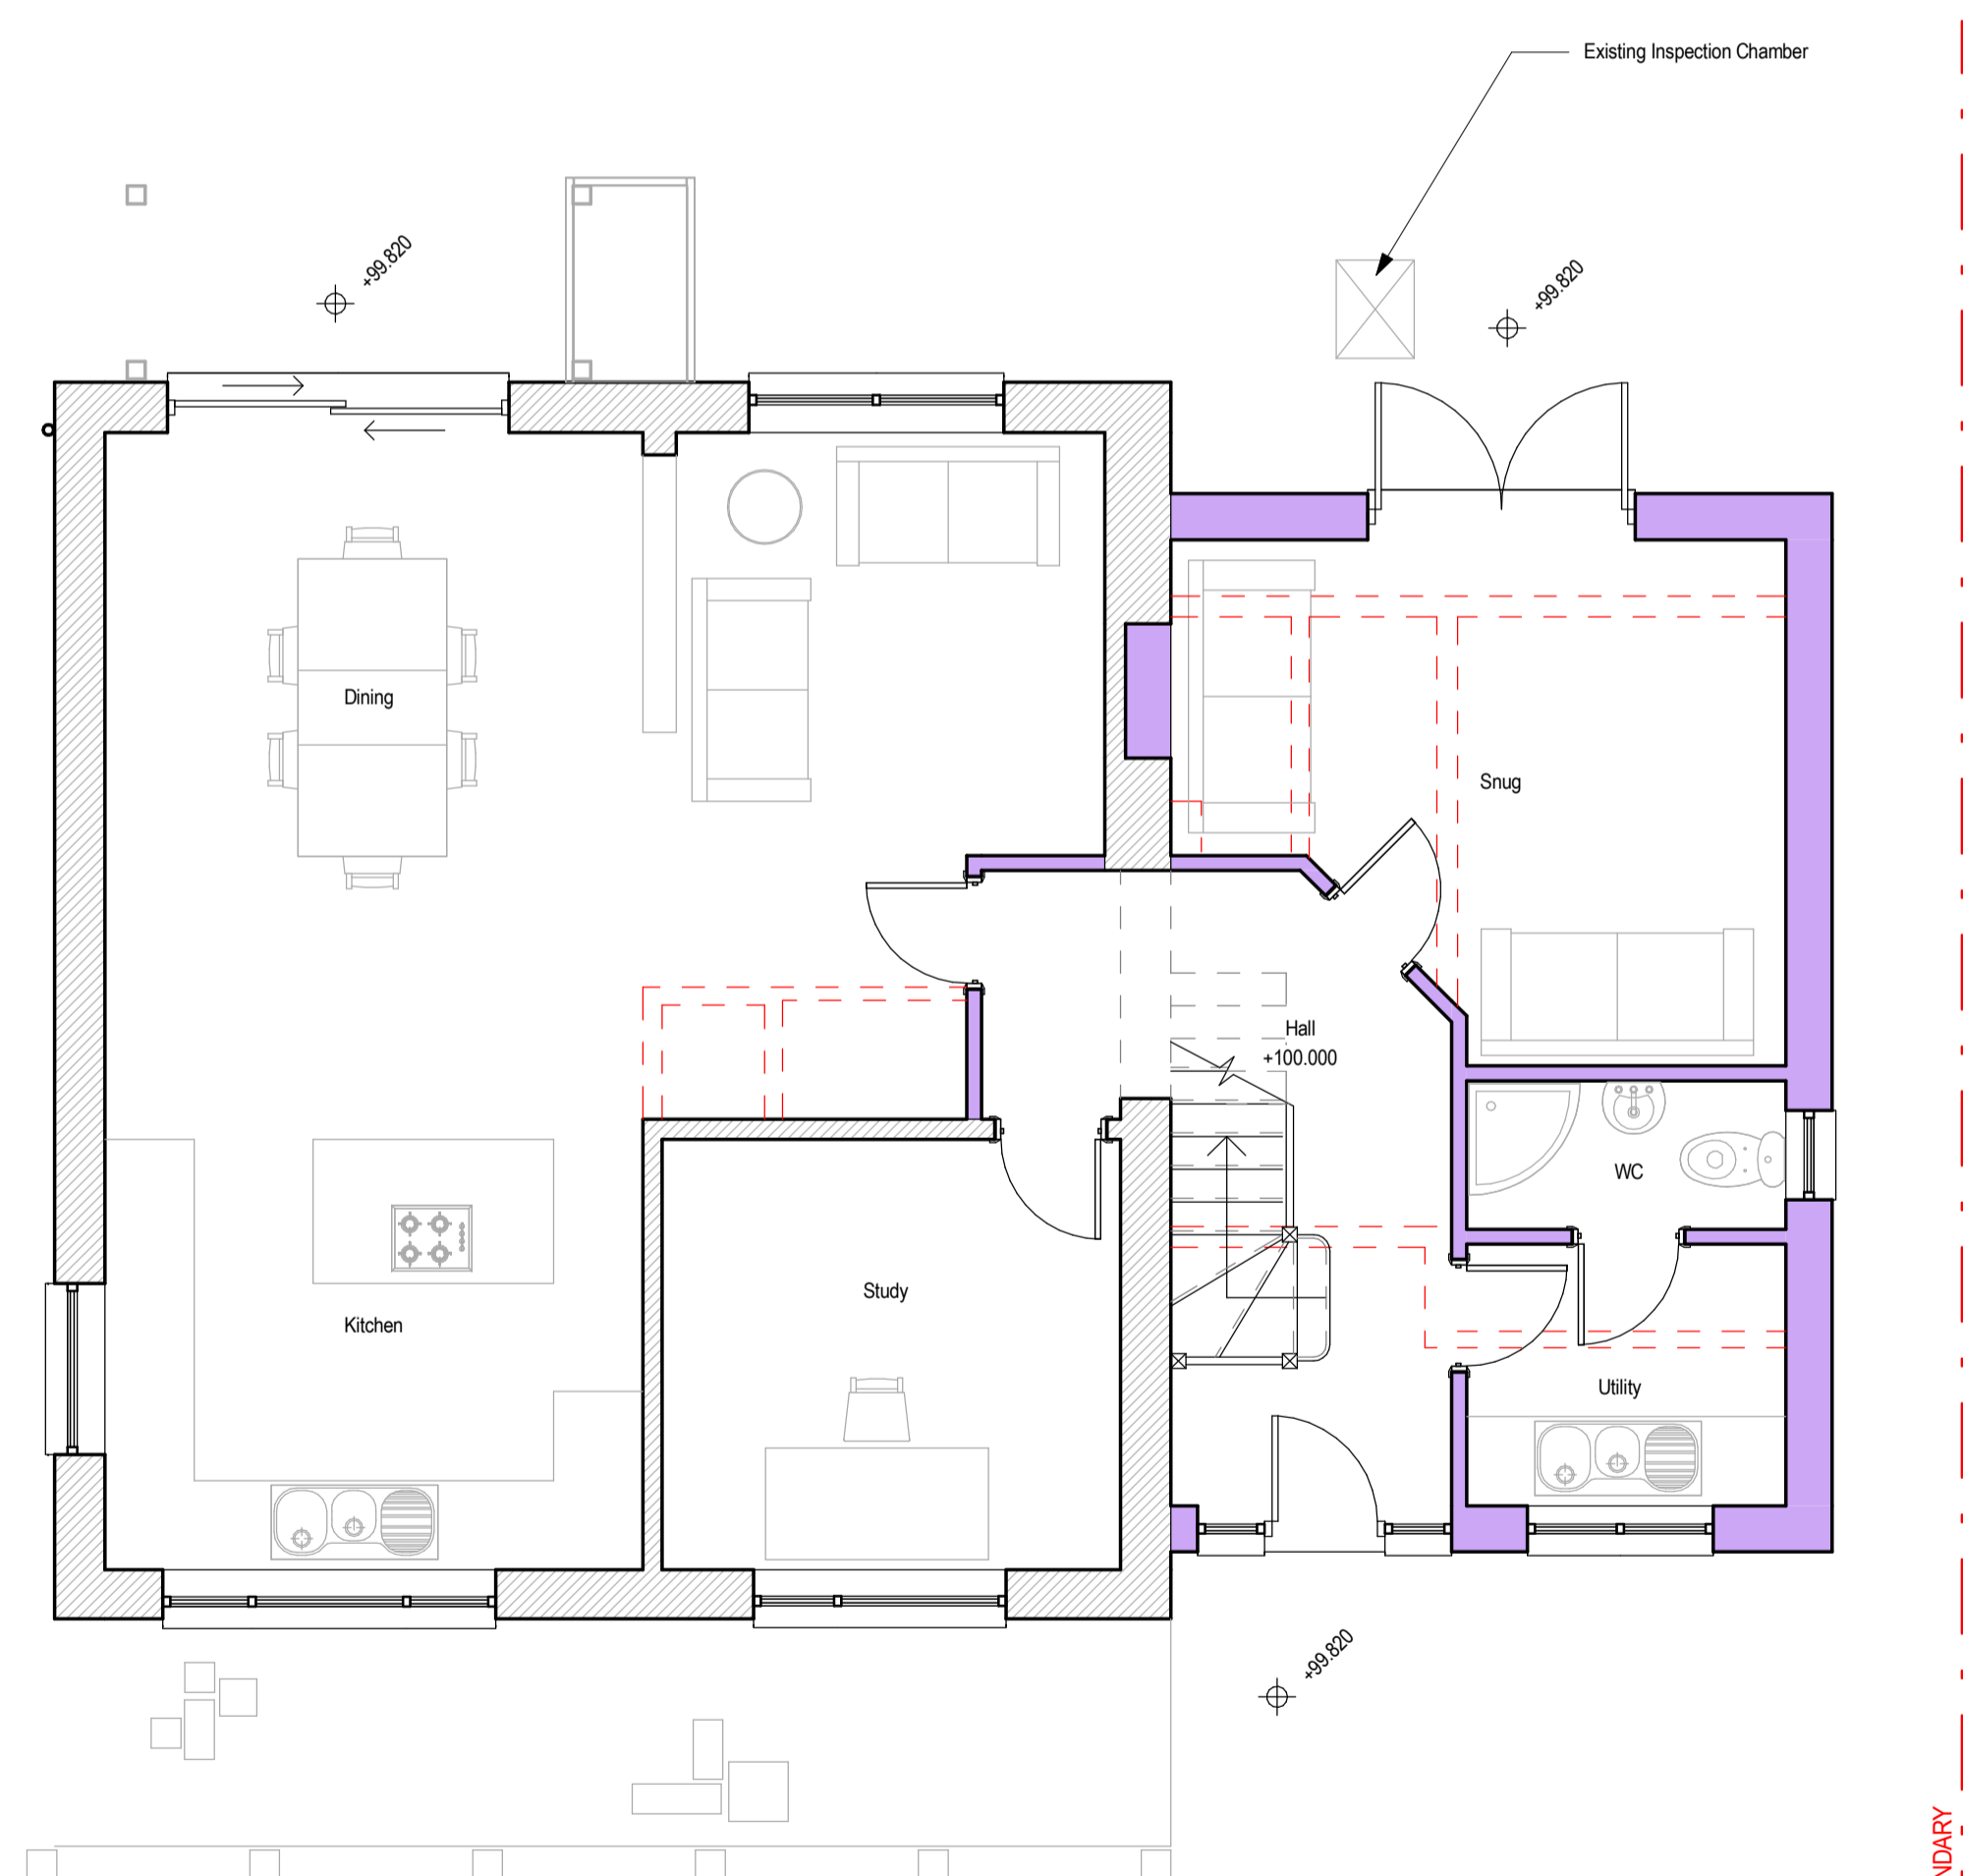

Ground Floor Plan

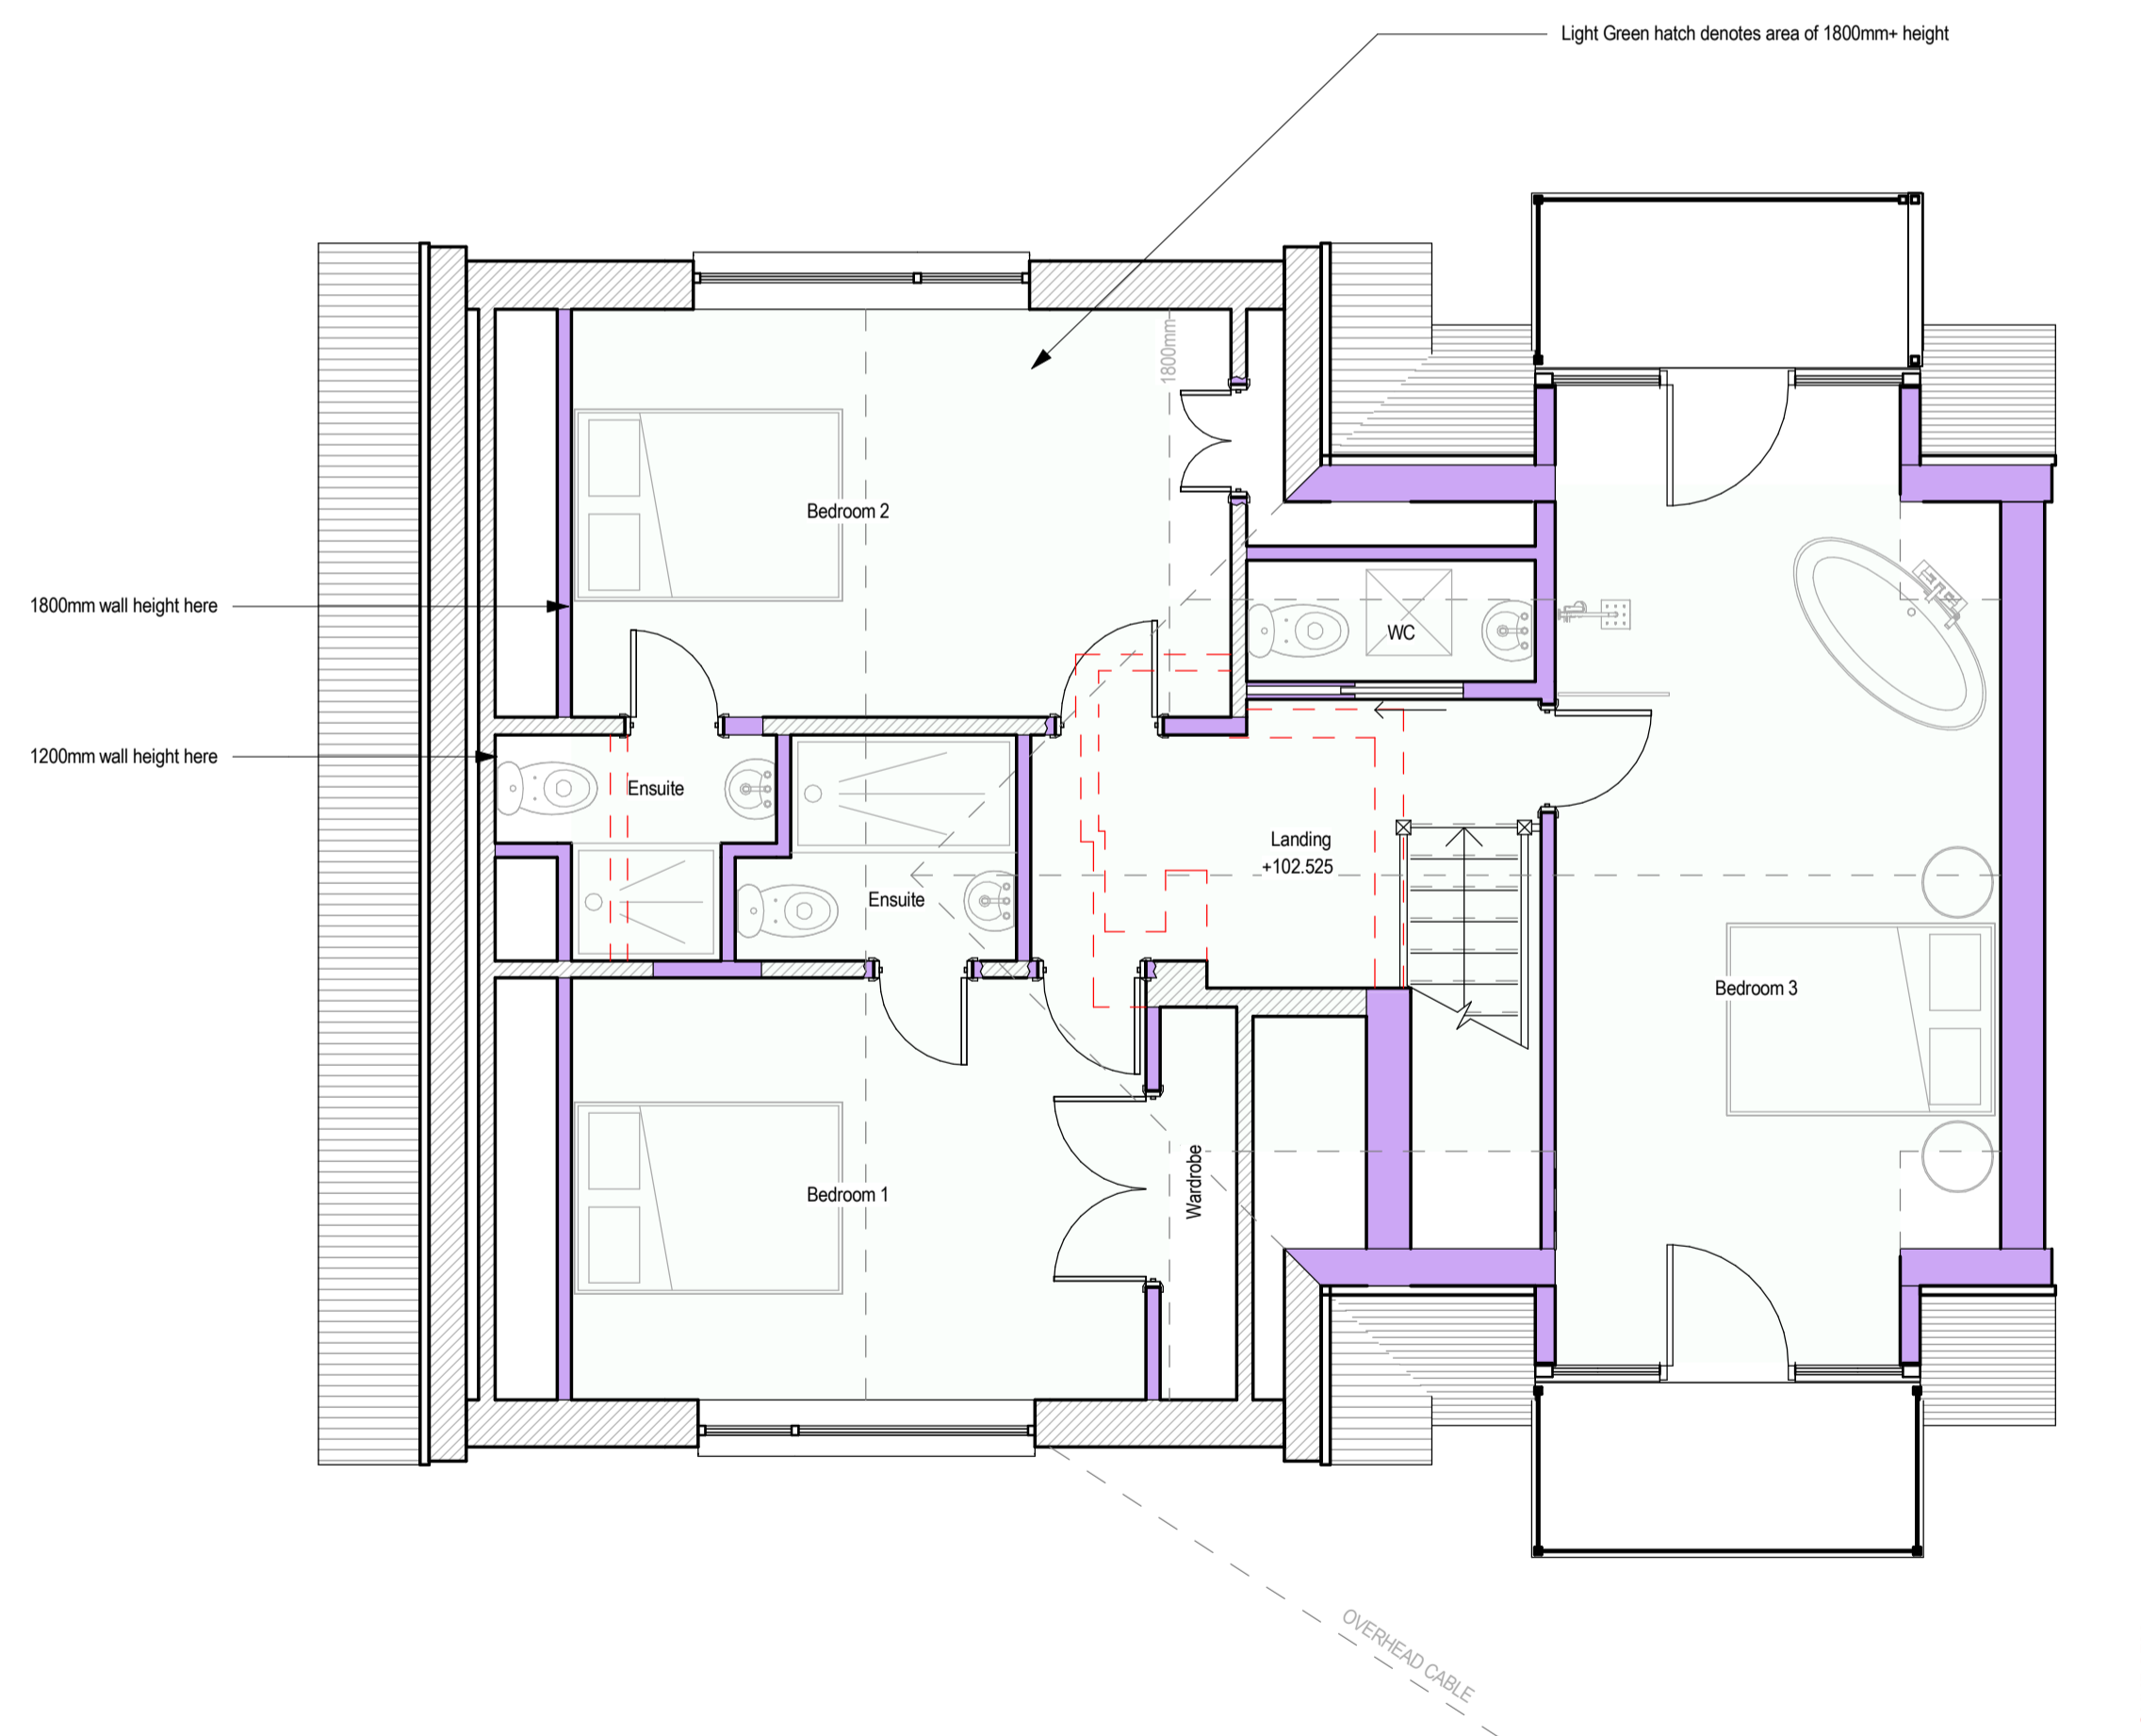

First Floor Plan

Revision	Date	Description	Drawn by
B	07.07.2021	Drawing revised following client comments	JAW
C	20.07.2021	Drawing revised following client comments	JAW
D	21.07.2021	Drawing revised following client comments	JAW



Oak House Aylburton Business Centre, Aylburton, Lydney, GL15 6ST  
 Wyastone Leys, Wyastone Business Park, Monmouth, NP25 3SR  
 01594 516 161  
 01600 800 101

Client  
 Mr Harry Meek

Project  
 Riverside, Church Lane, Alvington,  
 GL15 6BH

Title  
 Proposed Plans

Job No.	Drawing No.	Revision
AA613rs	200	D

Scale at A1	Issue	Date
1:50 & 1:100	PLANNING	MAY 2021

www.apexarchitectureltd.com info@apexarchitectureltd.com