



NOTE:
 - THIS DRAWING HAS BEEN PRODUCED FOR PLANNING PURPOSES.
 - ANY DISCREPANCIES, ERRORS OR OMISSIONS ARE TO BE REPORTED TO THE AGENT IMMEDIATELY.
 - DRAWINGS INDICATE GENERAL ARRANGEMENT OF THE WORK AND ARE NOT TO BE USED AS A BASIS FOR CONSTRUCTION / WORKING / SHOP DRAWING IN ANY SICH WAY.
 - ALL MATERIALS, COMPONENTS AND WORKMANSHIP ARE TO BE SPECIFIED BY THE ARCHITECT AND MANUFACTURERS RECOMMENDATIONS, FOR SPECIALIST WORK SEE SUPPLEMENTARY DRAWINGS WHERE SUBMITTED.
 - THIS DRAWING TO BE READ IN CONJUNCTION WITH ALL OTHER DRAWINGS & DOCUMENTS SUBMITTED WITH THIS APPLICATION.

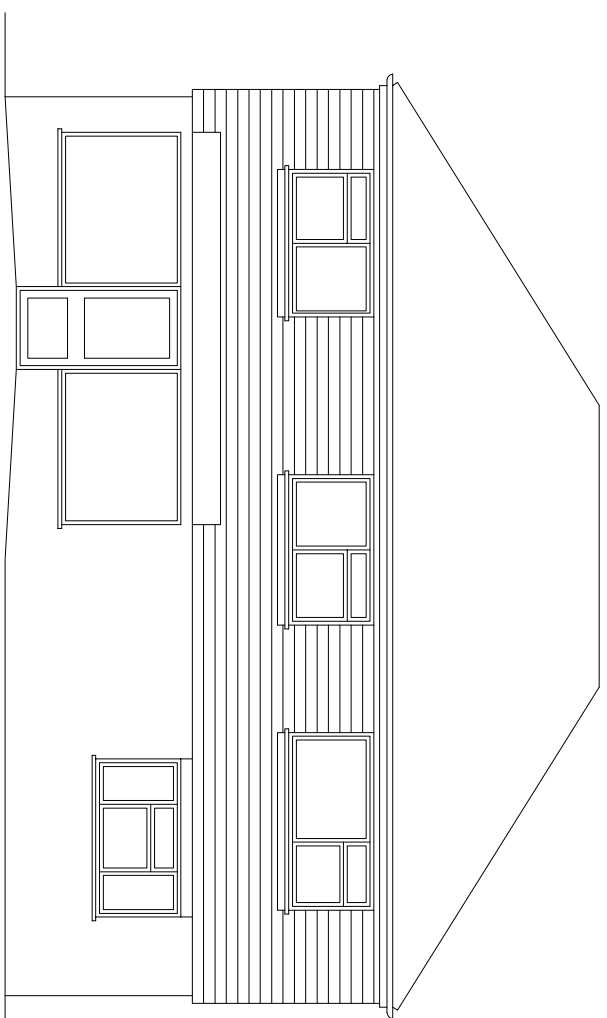

Existing Front Elevation
 Scale 1:100@A3

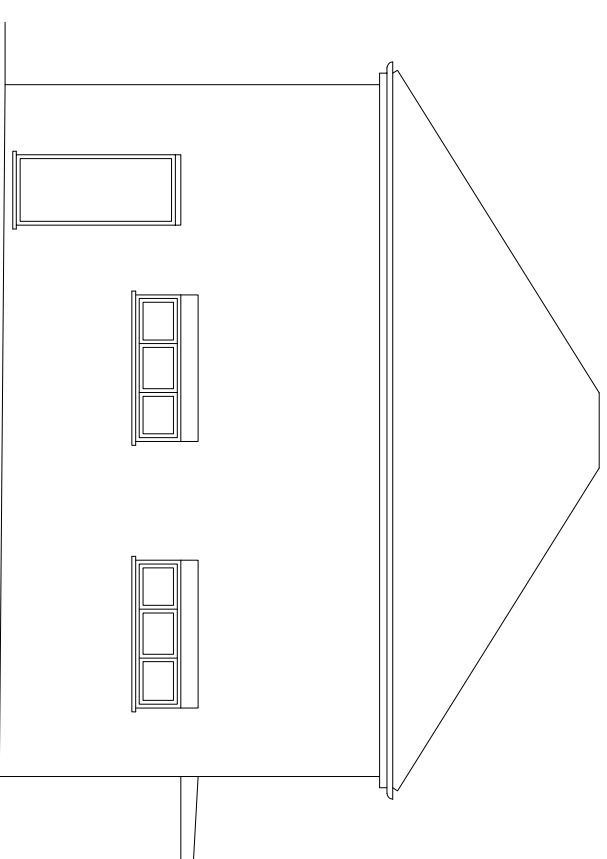

Existing Side Elevation
 Scale 1:100@A3

Materials:
 Roof: Tiles
 Walls: Brickwork and tile hanging
 Joinery: Upvc
 RW Goods: Upvc

DO NOT SCALE FROM THIS DRAWING. THE CONTRACTOR SHALL CHECK AND VERIFY ALL DIMENSIONS ON SITE AND REPORT DISCREPANCIES IN WRITING TO LS ARCHITECTURE MILLIMETERS UNLESS OTHERWISE STATED. DRAWING STATUS AS INDICATED BELOW.

WE COPYRIGHT THE COPYRIGHT IN THE DRAWINGS EXERCISED BY LS ARCHITECTURE AND WE HEREBY CONFIRM THAT NO PART OF ANY KIND HAS BEEN, OR IS, GRANTED TO ANY THIRD PARTY WHETHER BY PROVISION OF COPIES OR ORIGINALS OR OTHERWISE UNLESS AGREED IN WRITING.

Rev.	Description	Date	Chkd.

Client:
 Mr G Sangha


Project:
 Proposed conversion of existing shop / apartment into four flats

Address:
 77 Rough Common Road
 Rough Common
 Kent
 CT2 9DA


Drawing Title:
 Existing Elevations

Drawn By :
 Date : March 2020 Scale: 1:100@A3

LS Architecture
 Email: LS.Architecture@ydn.co.uk
 Drawing No: 19346 / 04 Rev:

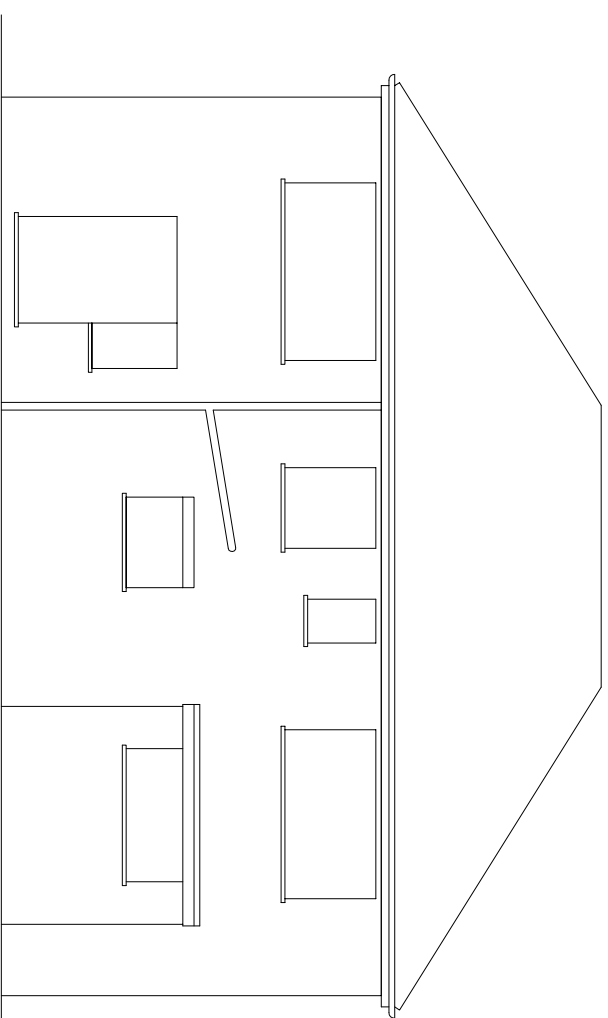

Existing Rear Elevation
 Scale 1:100@A3

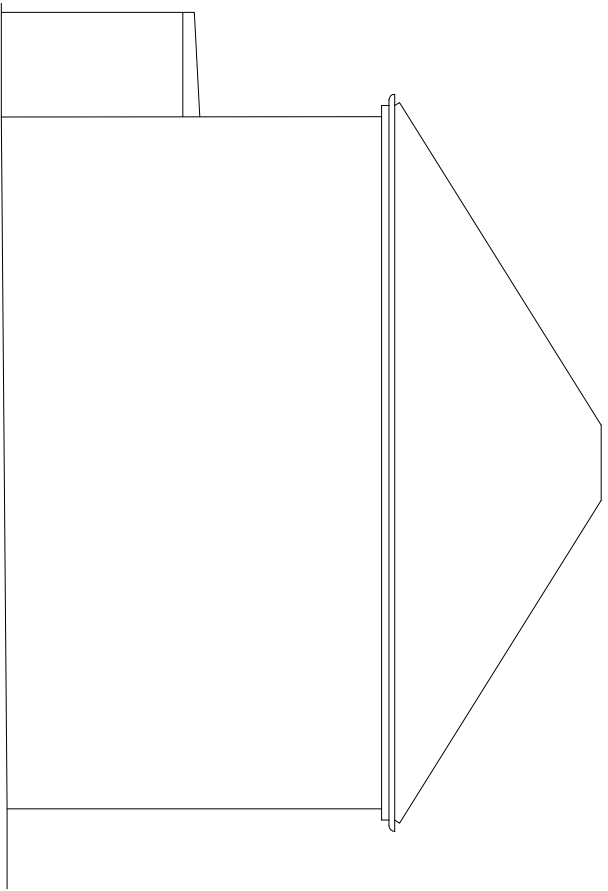

Existing Side Elevation
 Scale 1:100@A3

