


existing drawing  
ROOF PLAN

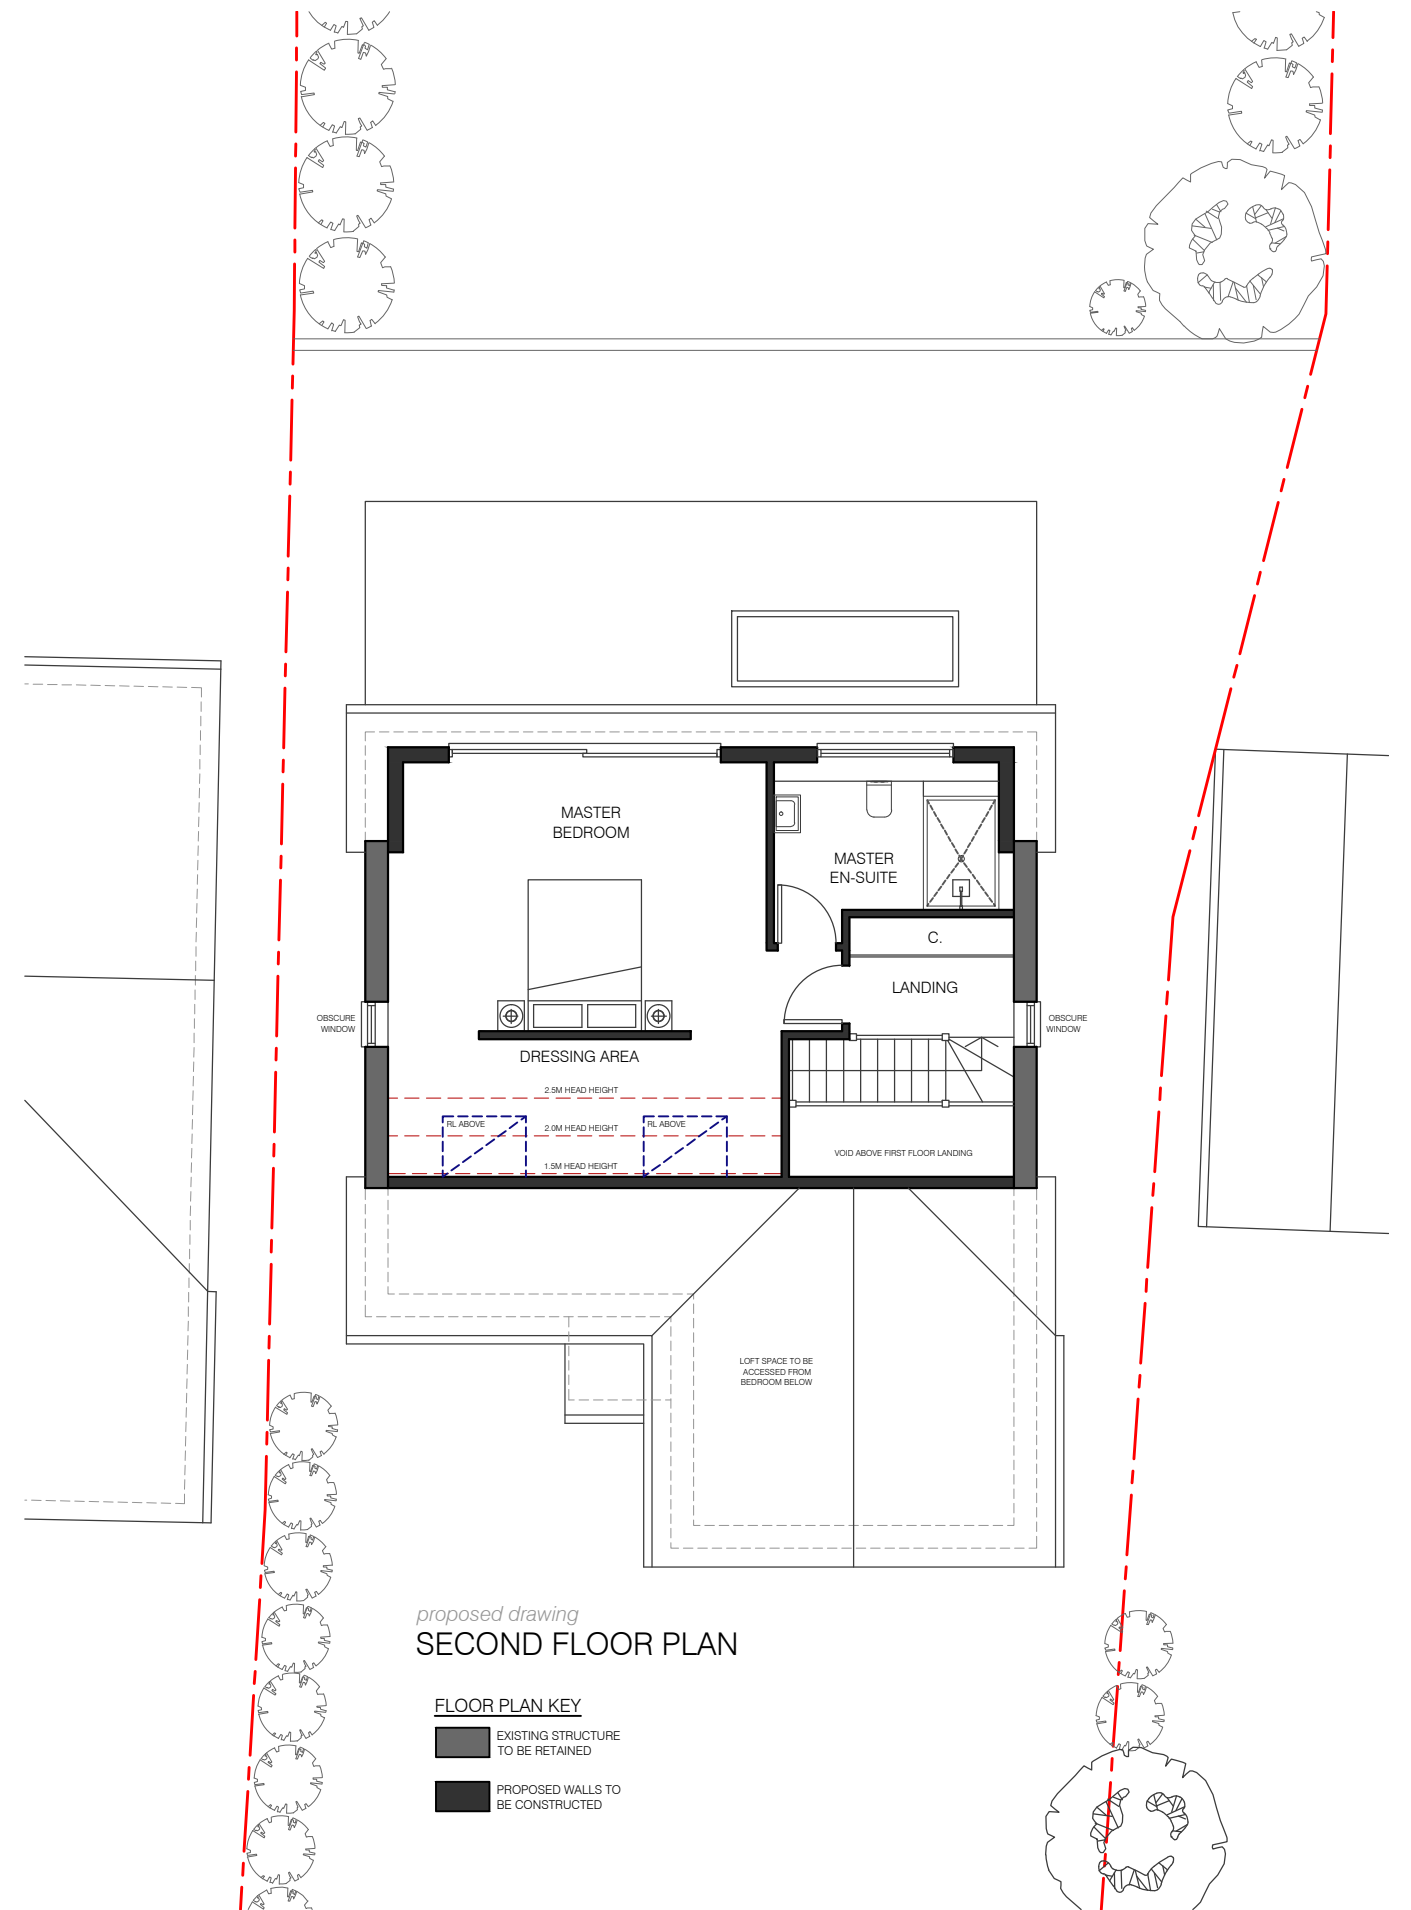

proposed drawing  
SECOND FLOOR PLAN

**FLOOR PLAN KEY**

- EXISTING STRUCTURE TO BE RETAINED
- PROPOSED WALLS TO BE CONSTRUCTED

1:2500	0	50m	100m	200m
1:1250	0	25m	50m	100m
1:500	0	10m	20m	40m
1:200	0	4m	8m	16m
1:100	0	2m	4m	8m
1:50	0	1m	2m	4m

PROJECT TITLE:  
5 THE RAVEN  
THE STREET, BERDEN  
HERTS, CM23 1AT

DRAWING TITLE:  
PLANNING DRAWINGS  
EXISTING ROOF PLAN &  
SECOND FLOOR PLAN

DATE:  
JUNE 2021

SCALES:  
1:100

PAPER:  
A3 - L

DRAWING REF:  
1080-21.PL.003

REV:

