



03 Attic Floor
1 : 100



FRONT ELEVATION
1 : 100

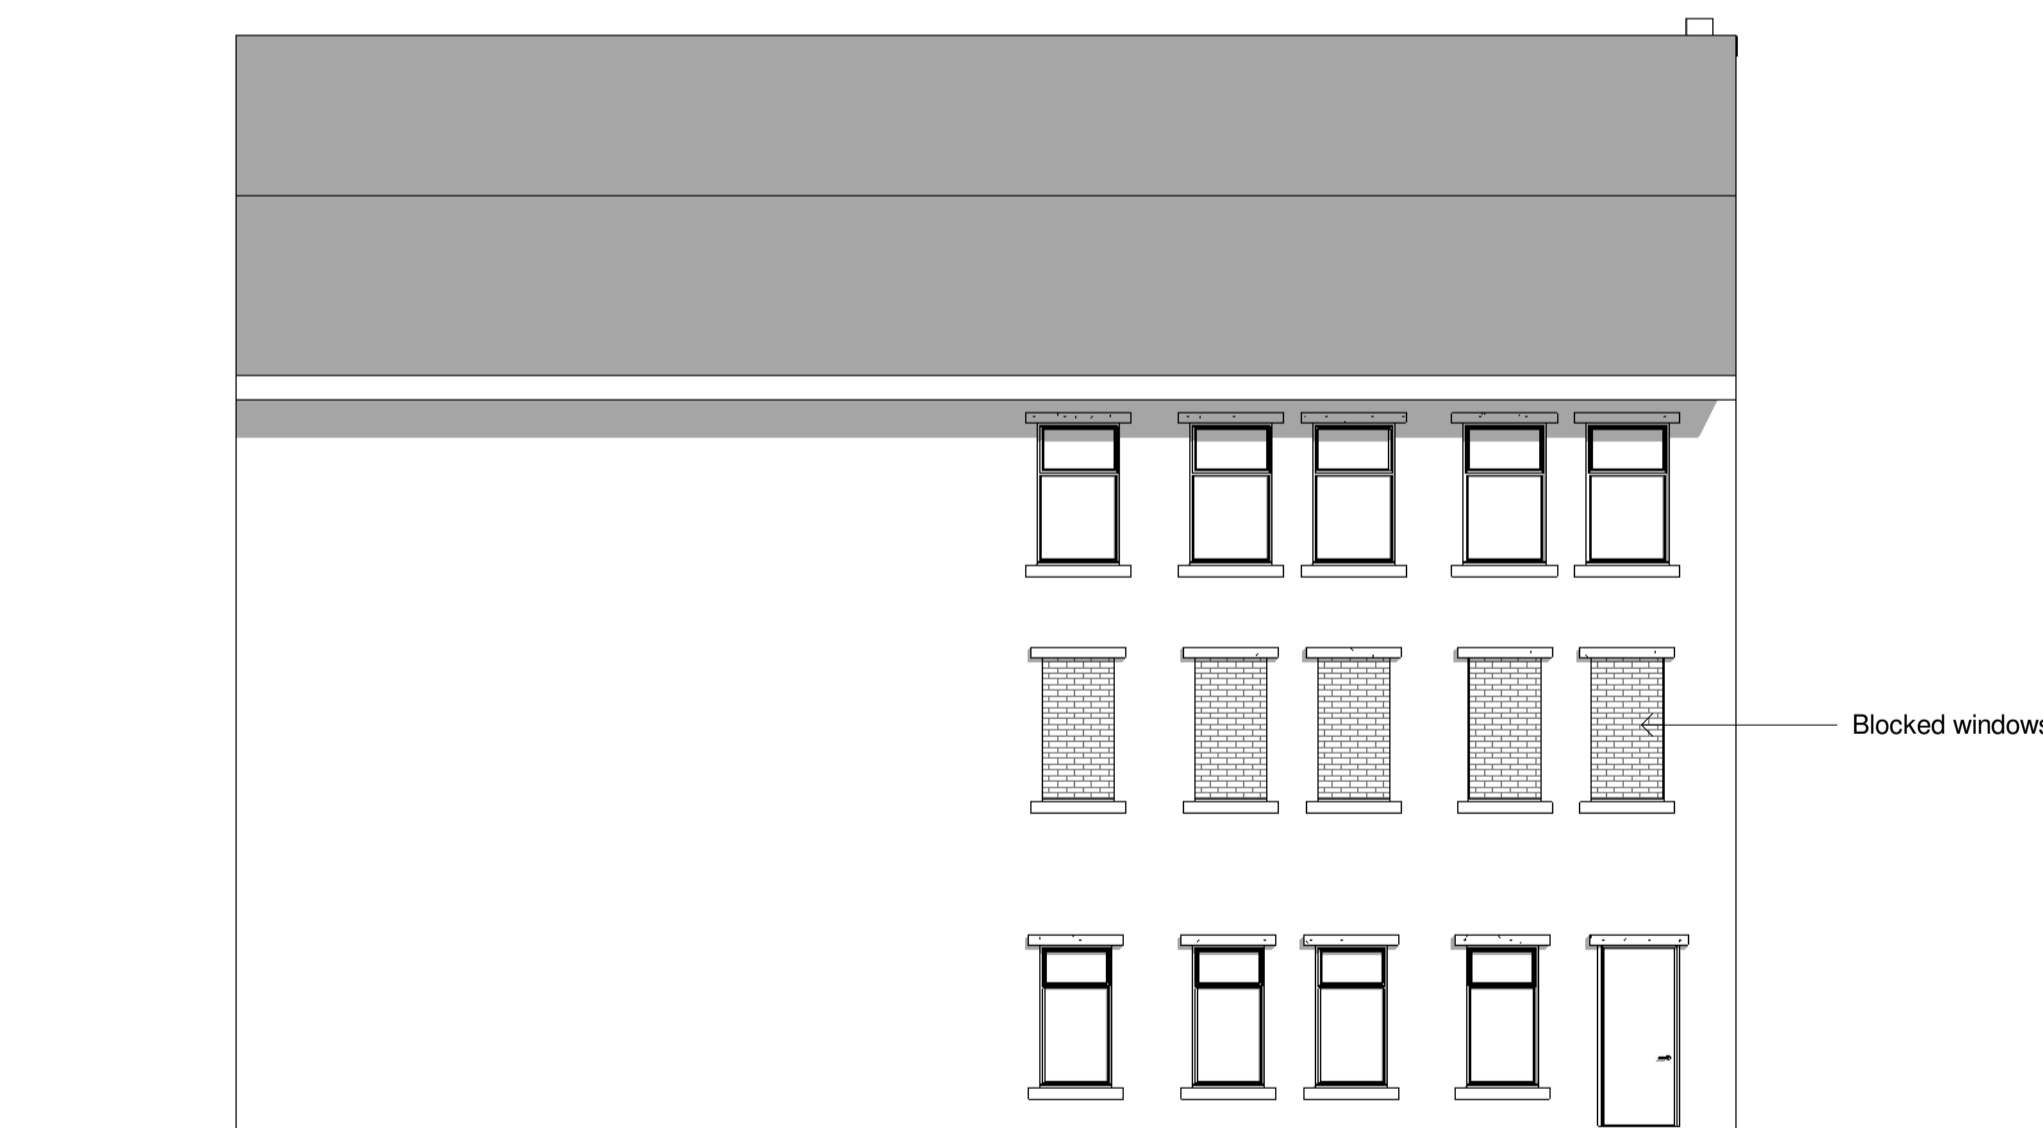

REAR ELEVATION
1 : 100

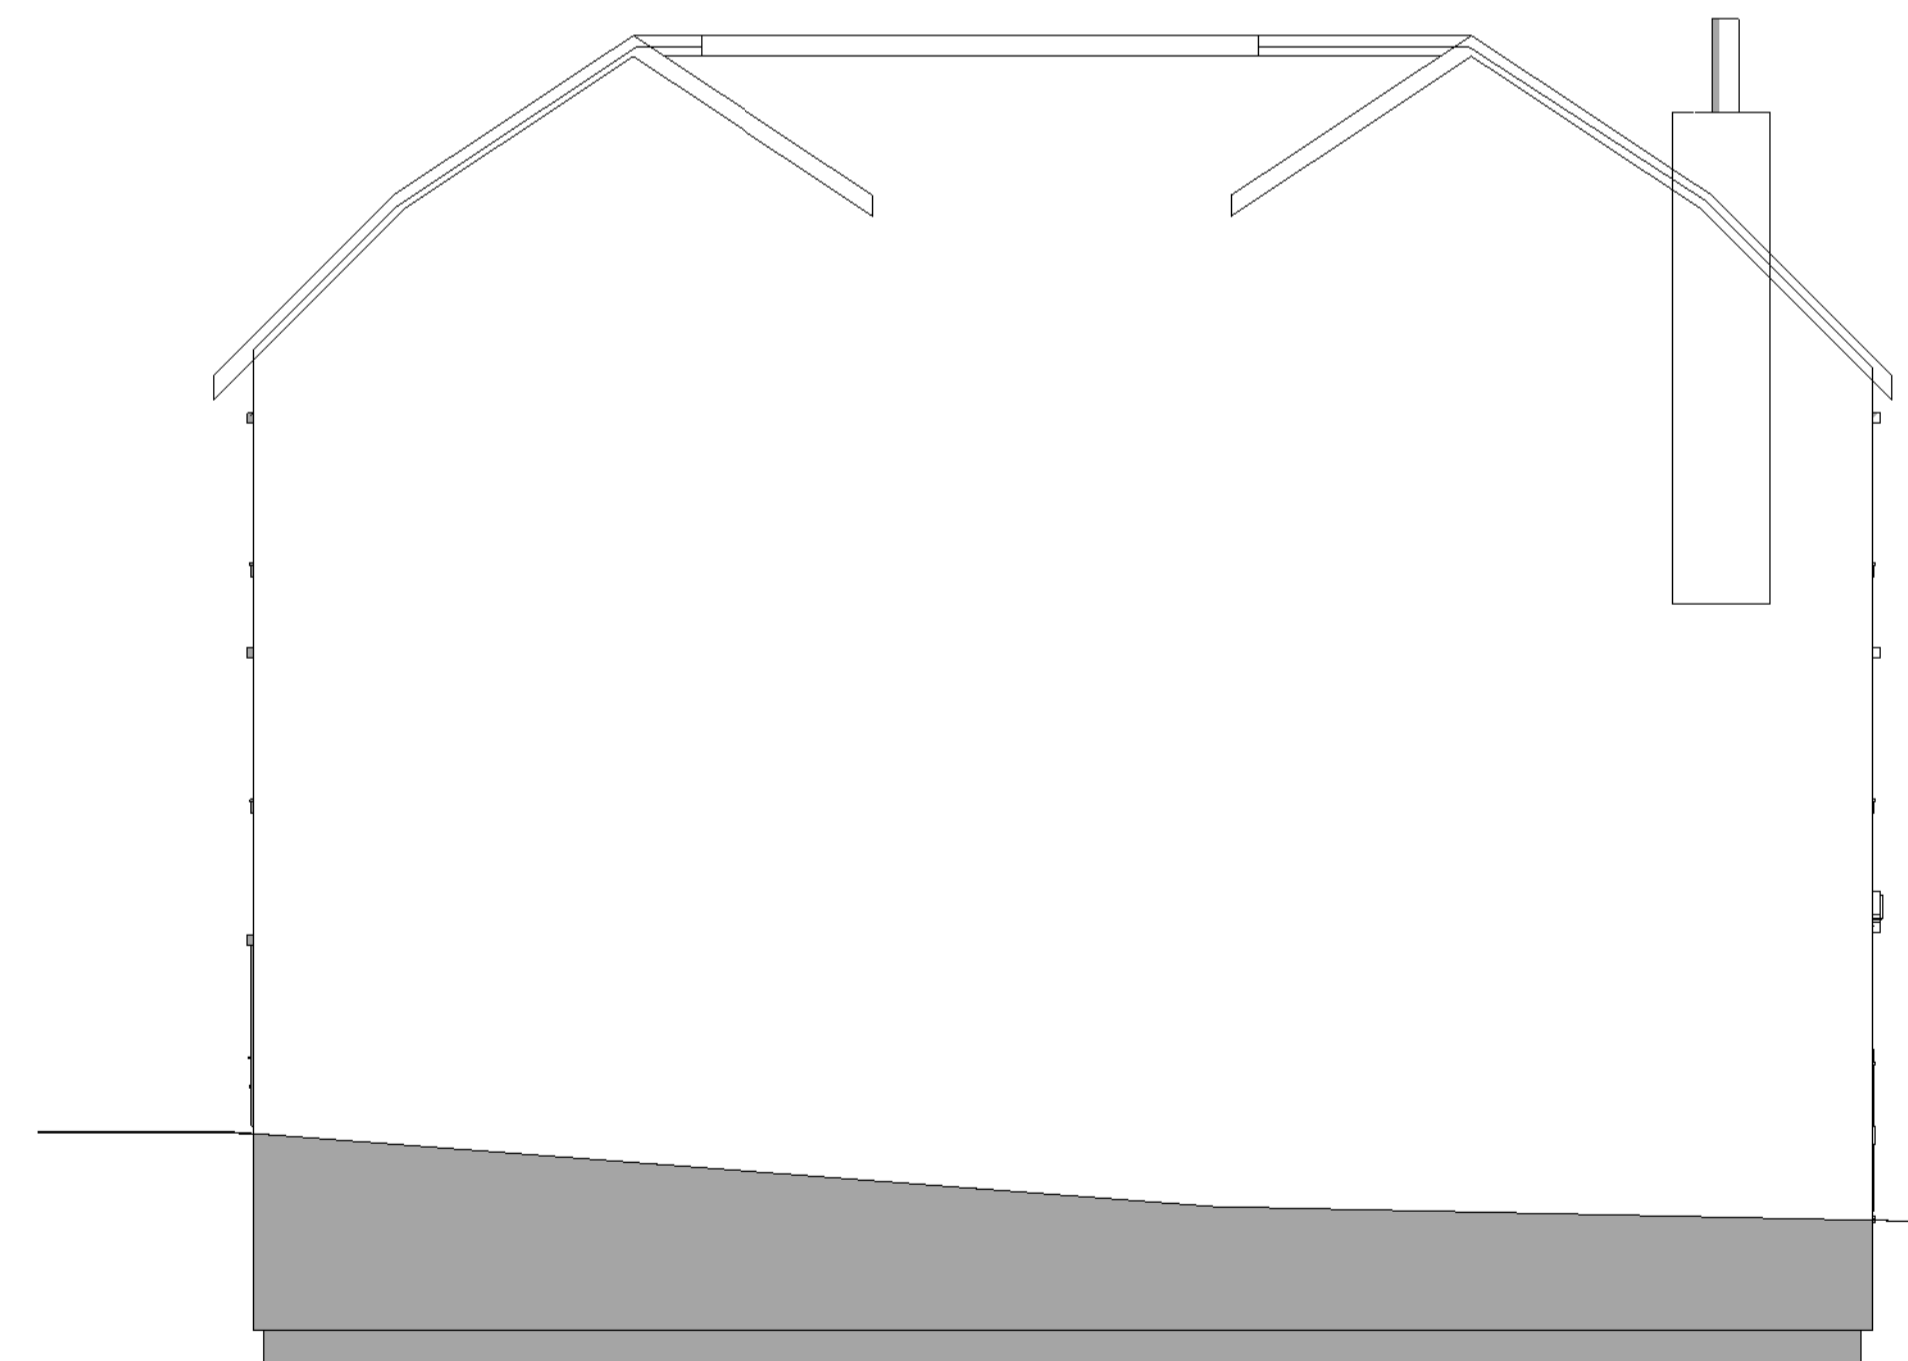

SIDE ELEVATION
1 : 100

General
Drawings prepared for local authority. Any electrical, heating installation, joinery items, finishes, and fittings to be instructed by the client. The clients are to satisfy themselves that any buried private or public services will not affect the proposal. These drawings have been prepared on the understanding that work will not commence on site prior to the granting of planning permission and building reg approval. All drawings are copyrights and may not be used in conjunction with other projects

CDM REG 2015
These drawings have been prepared on the understanding that work will not commence on site prior to the granting of planning permission and building Reg approval. At this point the designers work is complete, hence the designer of this drawing will not be acting as the principle designer in terms of health and safety. Under the new regulations, both the client and the building contractor will have health and safety responsibilities and will need to prepare a construction phase plan for the scheme. The construction phase plan for the scheme should include risk assessment and method statements for elements of the works such as excavations, buried services, risk of electrocution, working at height, lifting and handling, etc. should you require guidance, please see HSE website.

Rev	Description	Date

STATUS	PURPOSE OF ISSUE
	PLANNING

For Enquiries:-

AK
Innovative Design Solution

Khuram - 07878975415
Anzar - 07495282331
Email - ak.ids@hotmail.com

PROJECT

128 Thornton Road, Bradford

TITLE

EXISTING ATTIC & ELEVATIONS

CLIENT

ASK PROPERTIES LTD

DRAWN BY	CHECKED BY	DATE
Author	Checker	11/17/20

SCALE (@ A1)	PROJECT NUMBER
1 : 100	0331

DRAWING NUMBER	REV
A101	