



The Contractor is to check all dimensions on site and report any discrepancies to the Contract Administrator. This drawing is to be read in conjunction with all other standard documentation. Dimensions are not to be scaled from this drawing.

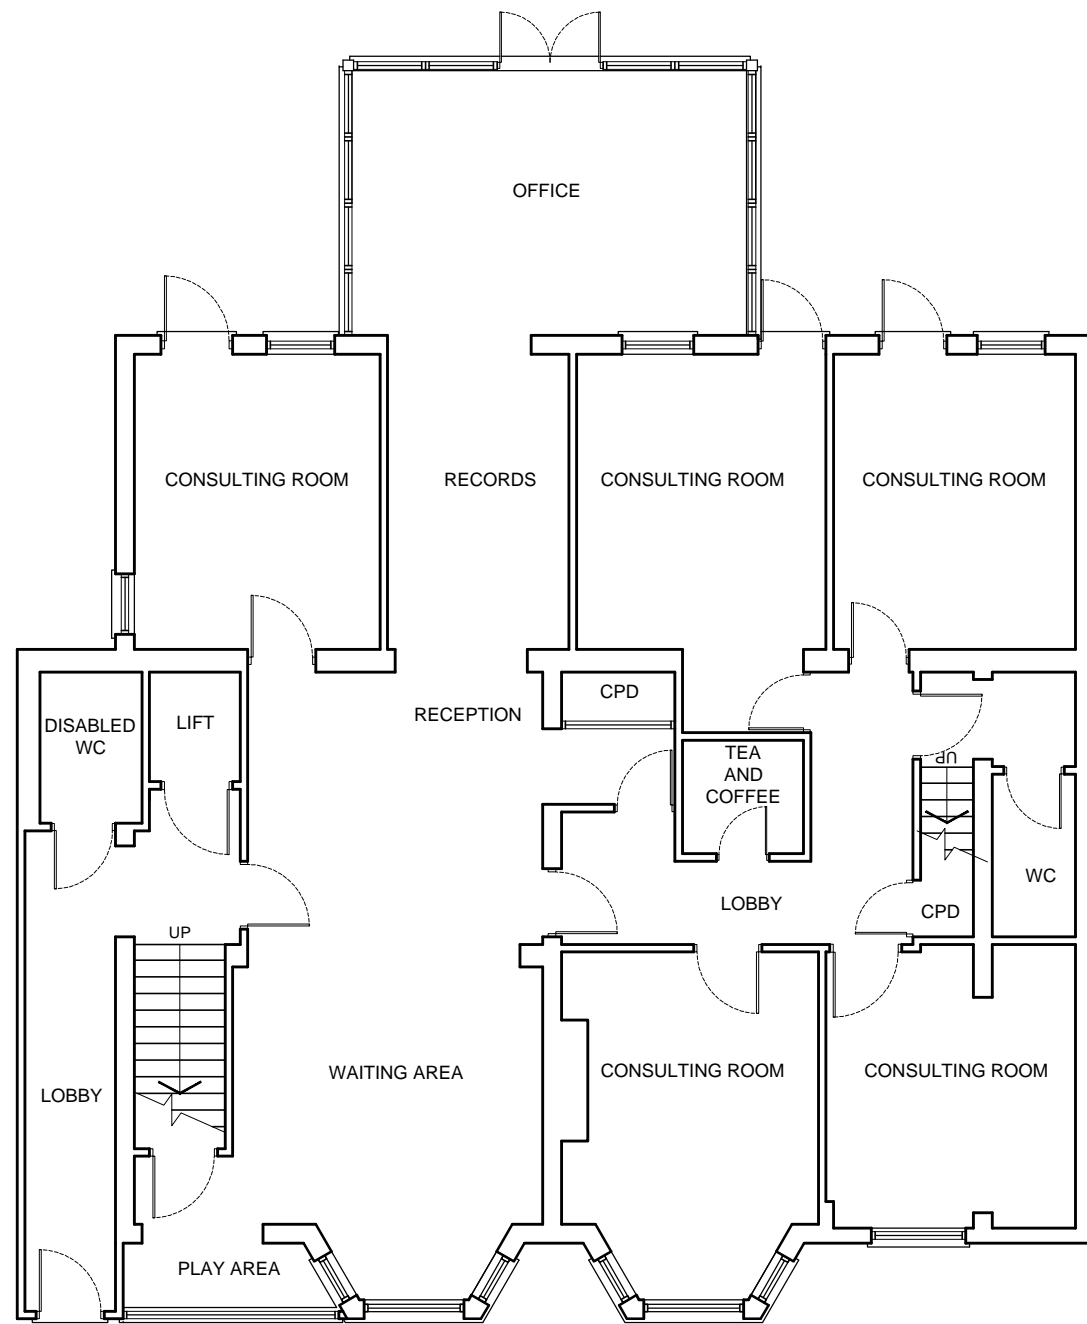


EXISTING GROUND FLOOR PLAN

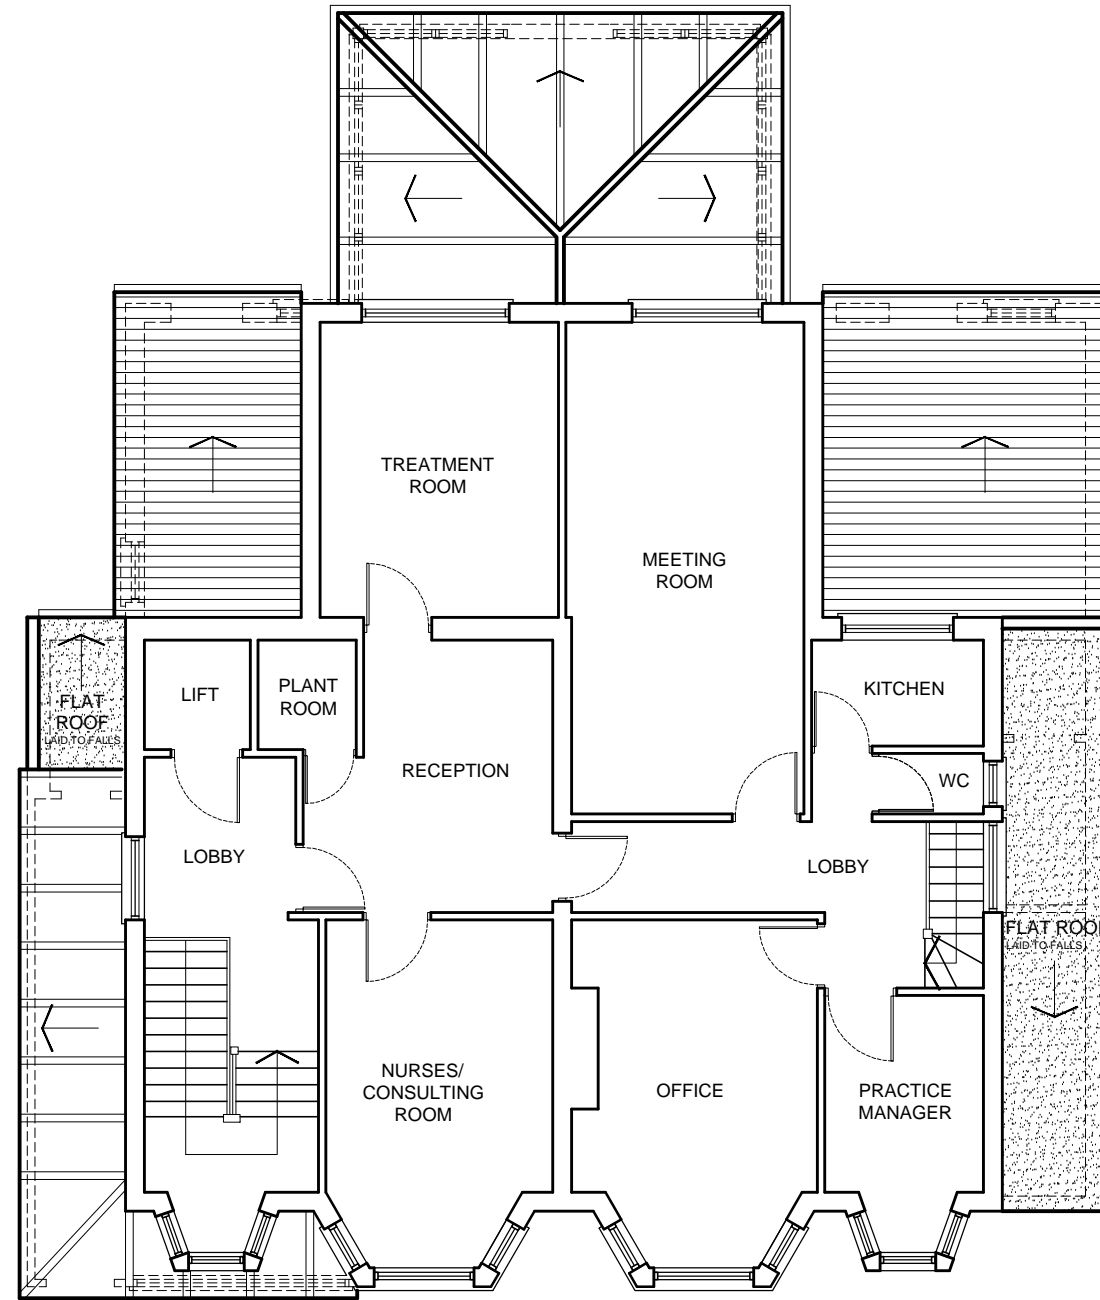

EXISTING FIRST FLOOR PLAN



LOCATION PLAN - SCALE 1:1250

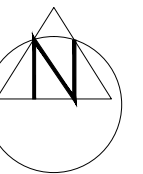

rev.	description	date	chkd
------	-------------	------	------



10 Wimborne Avenue
Chislehurst BR7 6RQ

020 3004 9238
07931 931 035

s.nagpal@dapconsultants.co.uk
www.dapconsultants.co.uk

project :
115 Epsom Road
Sutton, SM3 9EY

drawing title :
Existing Floor Plans

drawn: SN	chkd: SS	date: 26.05.21
-----------	----------	----------------

status: Planning	scale: 1:100@A3
------------------	-----------------

proj no: 1720	drg no: 01	rev no:
---------------	------------	---------