



EXISTING ROOF PLAN

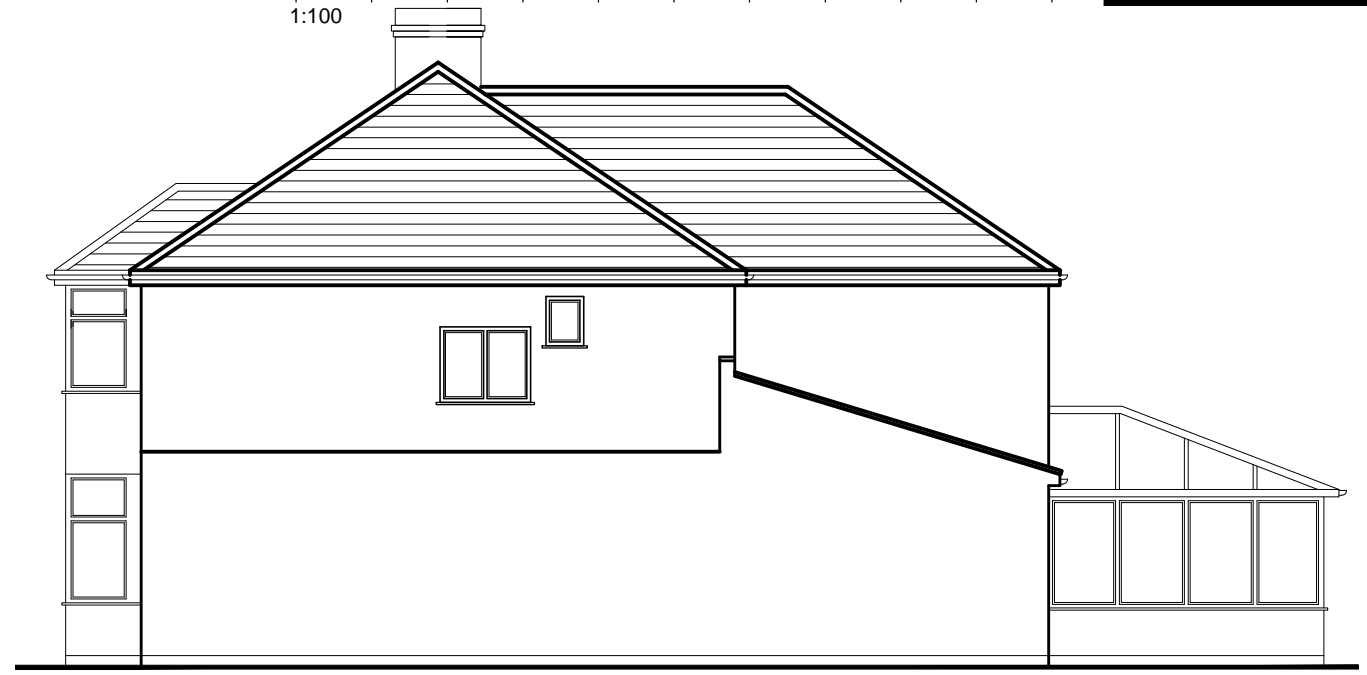

EXISTING SIDE ELEVATION

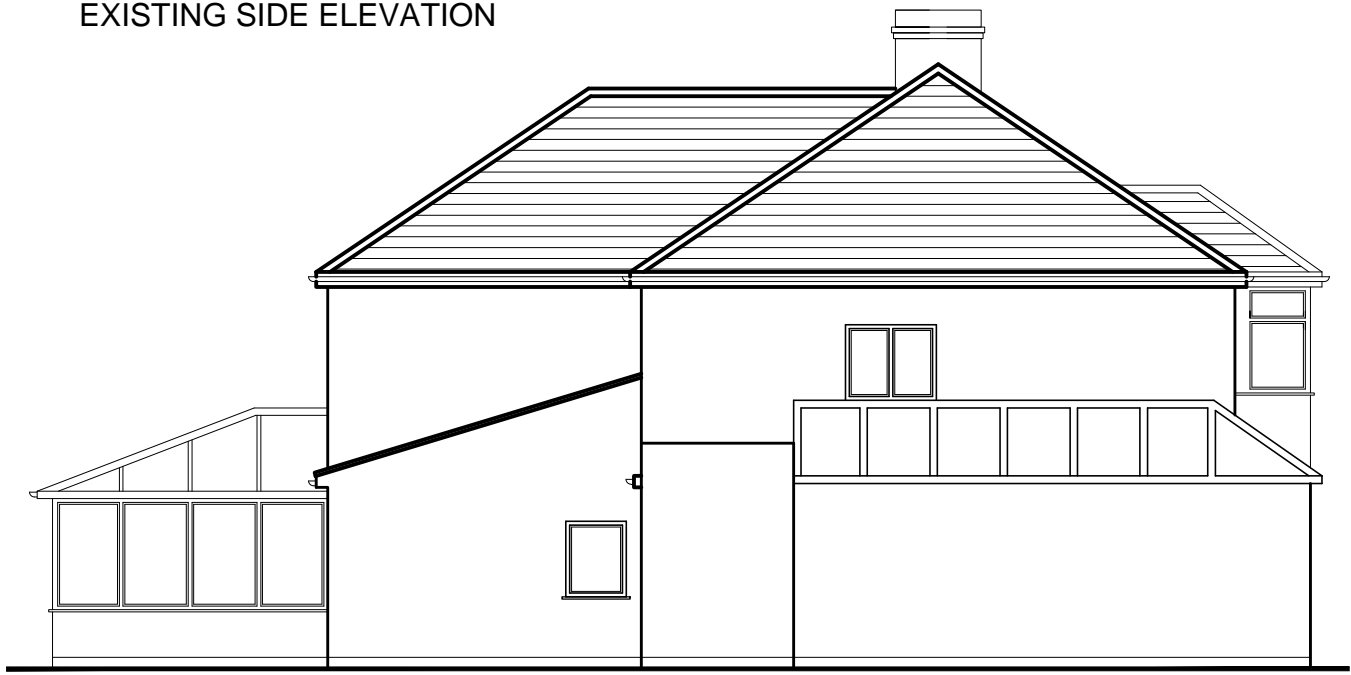

EXISTING SIDE ELEVATION



EXISTING FRONT ELEVATION



EXISTING REAR ELEVATION

rev.	description	date	chkd
			
10 Wimborne Avenue Chislehurst BR7 6RQ		020 3004 9238 07931 931 035	
s.nagpal@dapconsultants.co.uk www.dapconsultants.co.uk			
project : 115 Epsom Road Sutton, SM3 9EY			
drawing title : Existing Roof Plan and Elevations			
drawn: SN	chkd: SS	date: 26.05.21	
status: Planning		scale: 1:100@A3	
proj no: 1720	drg no: 02	rev no:	