



general notes:  
do not scale the drawing.  
all dimensions to be checked on site prior to commencement of work and any discrepancy shall be immediately reported and resolved prior to work commencing.  
this drawing is to be read in conjunction with all relevant drawings and specifications relating to the job whether or not indicated on the drawing.  
copyright reserved to clover architectural design limited and this drawing may not be used or reproduced without prior written consent.




EXISTING REAR ELEVATION

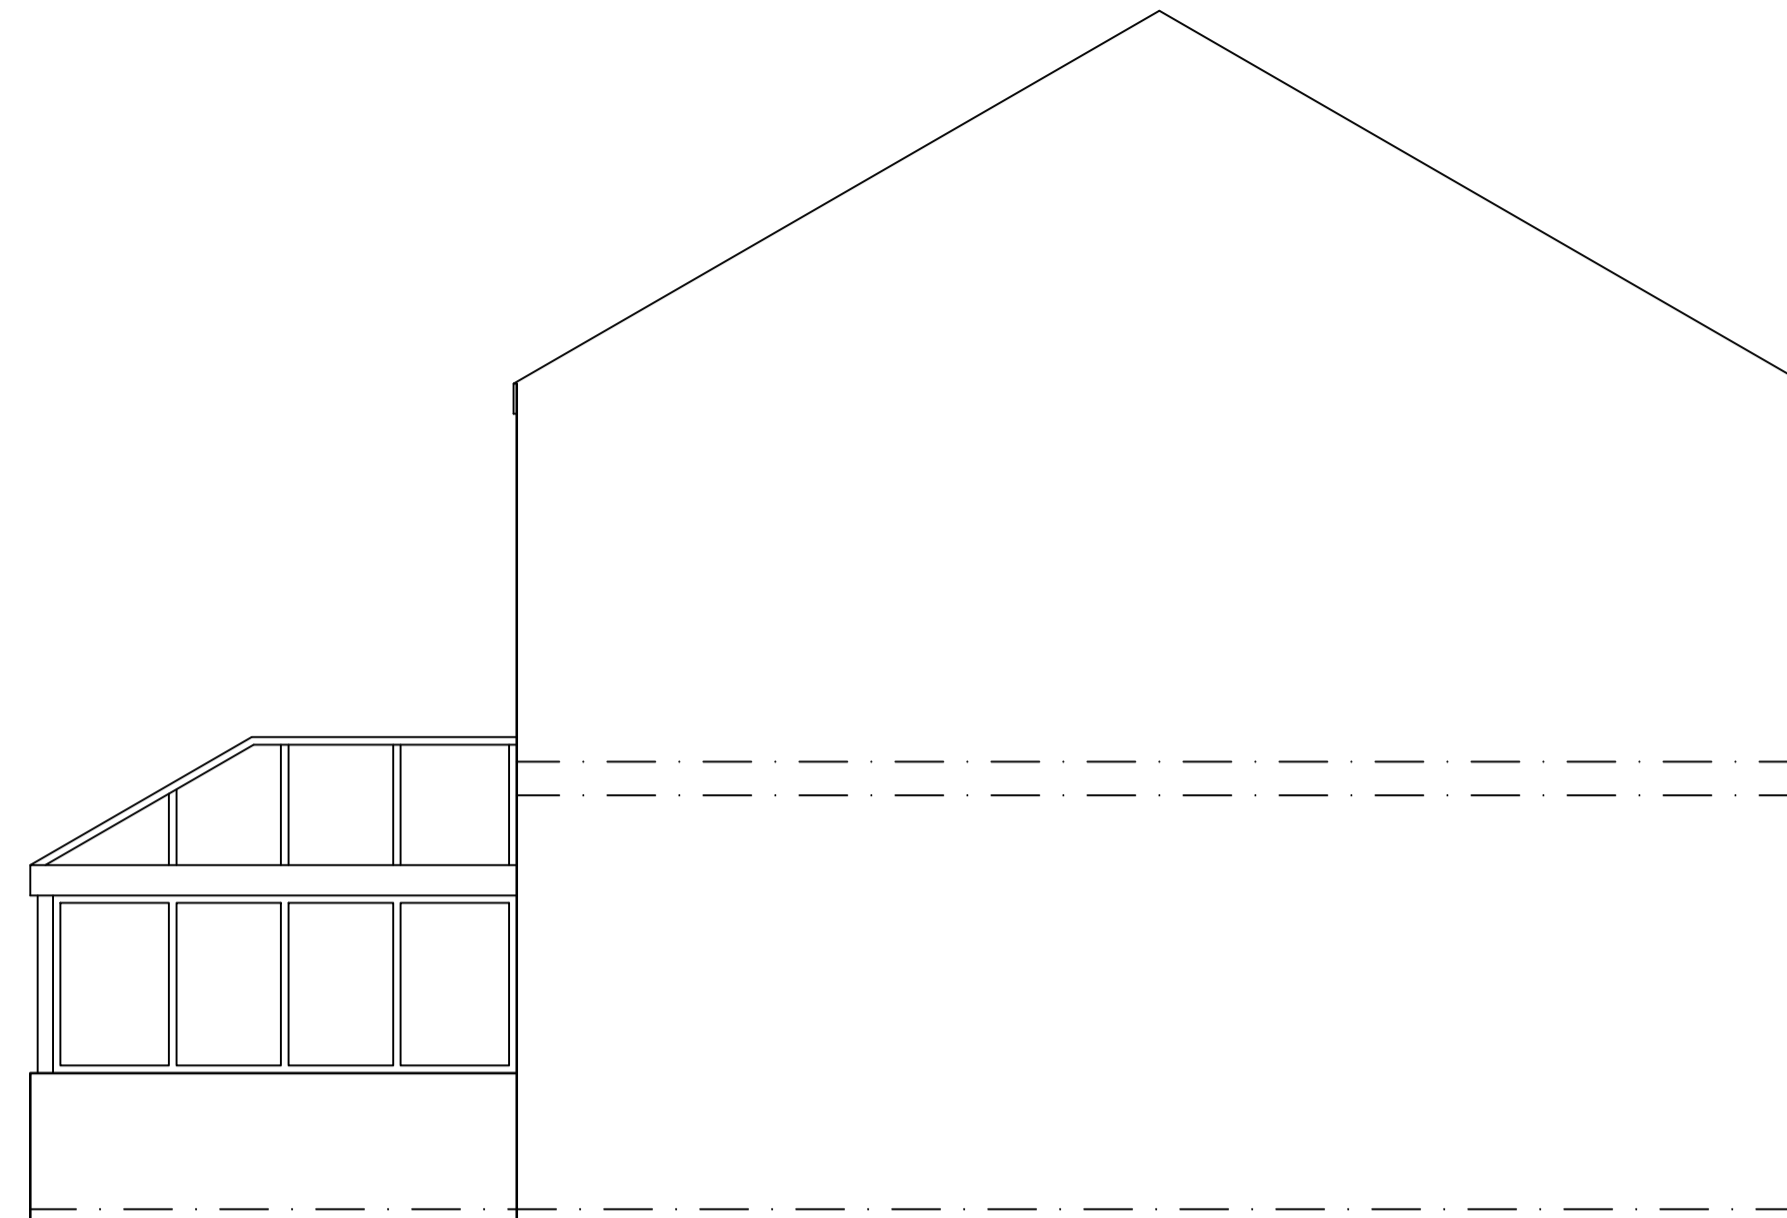

EXISTING SIDE ELEVATION

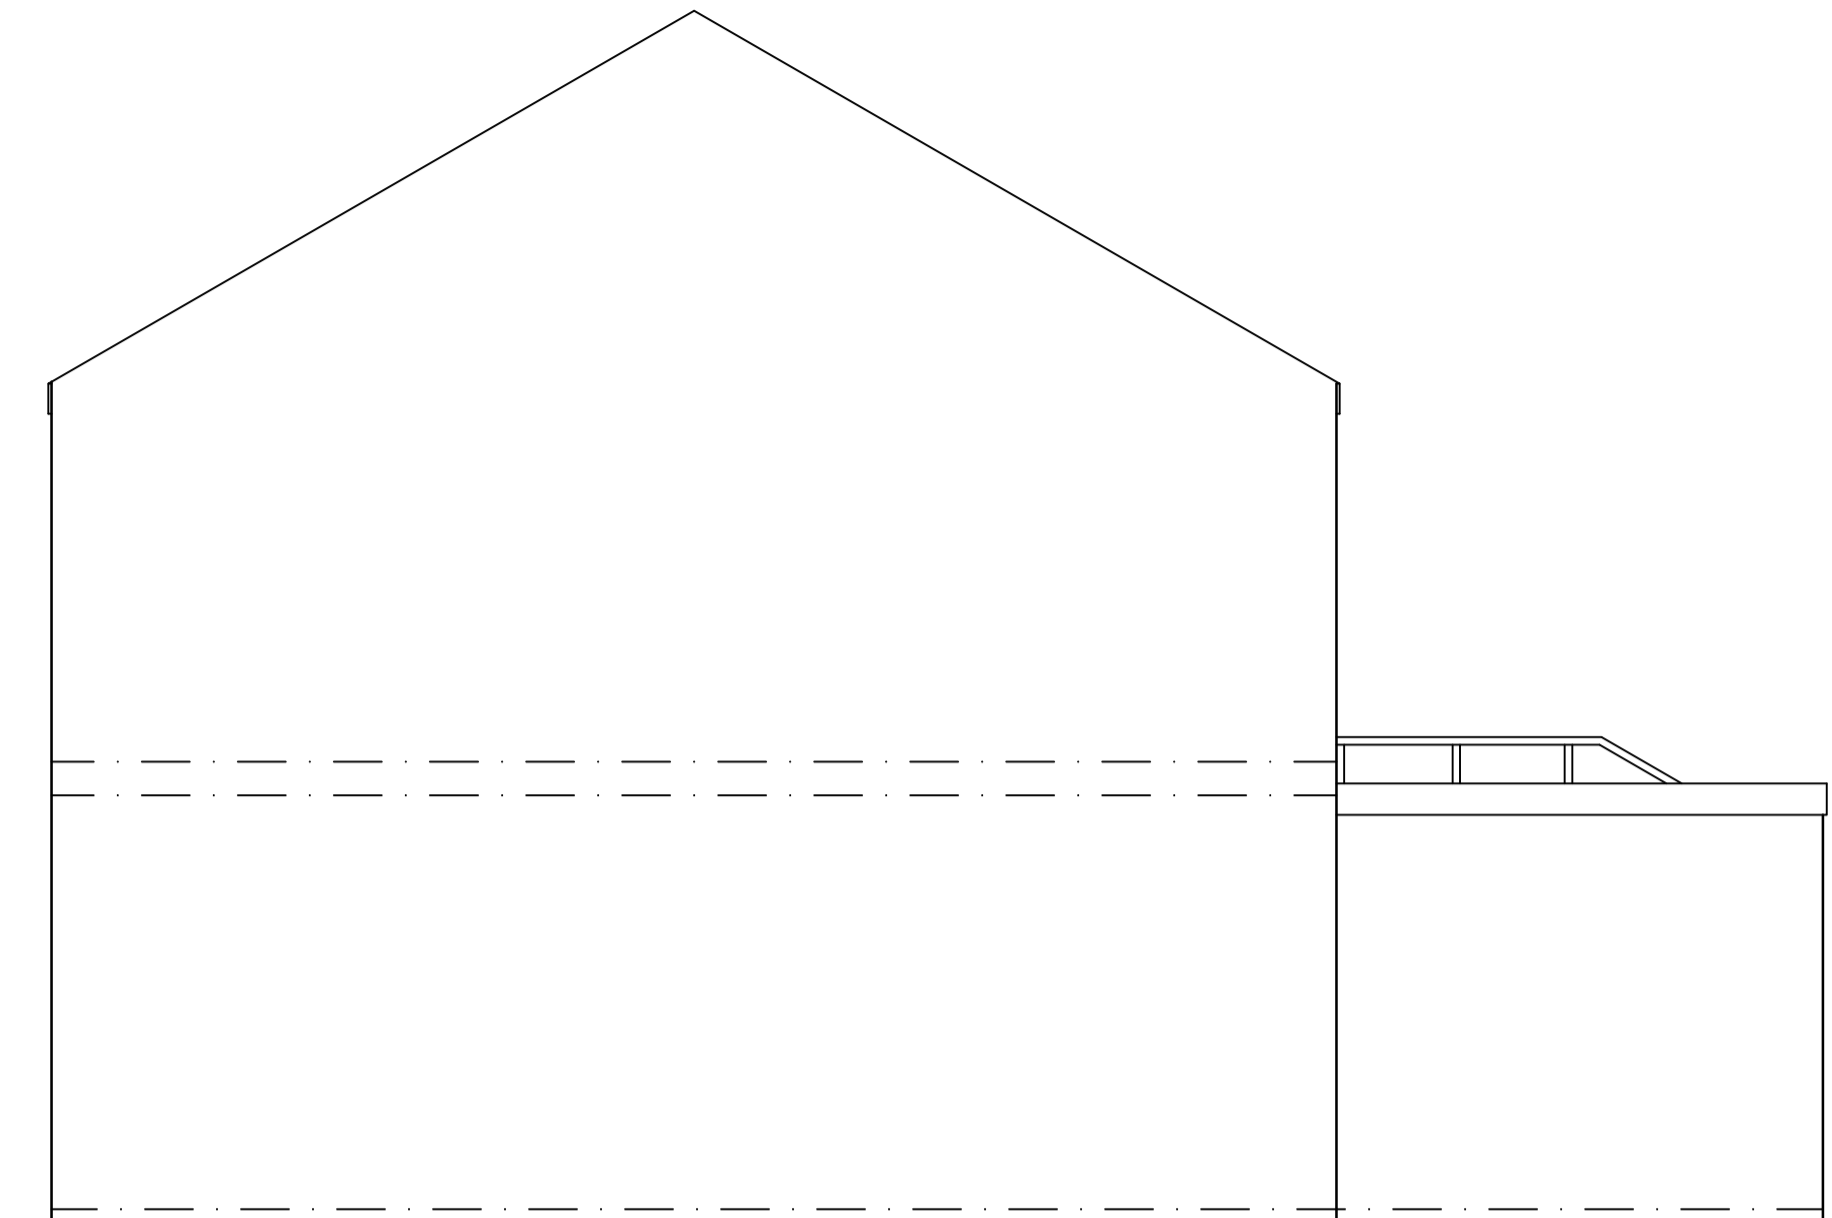

EXISTING SIDE ELEVATION

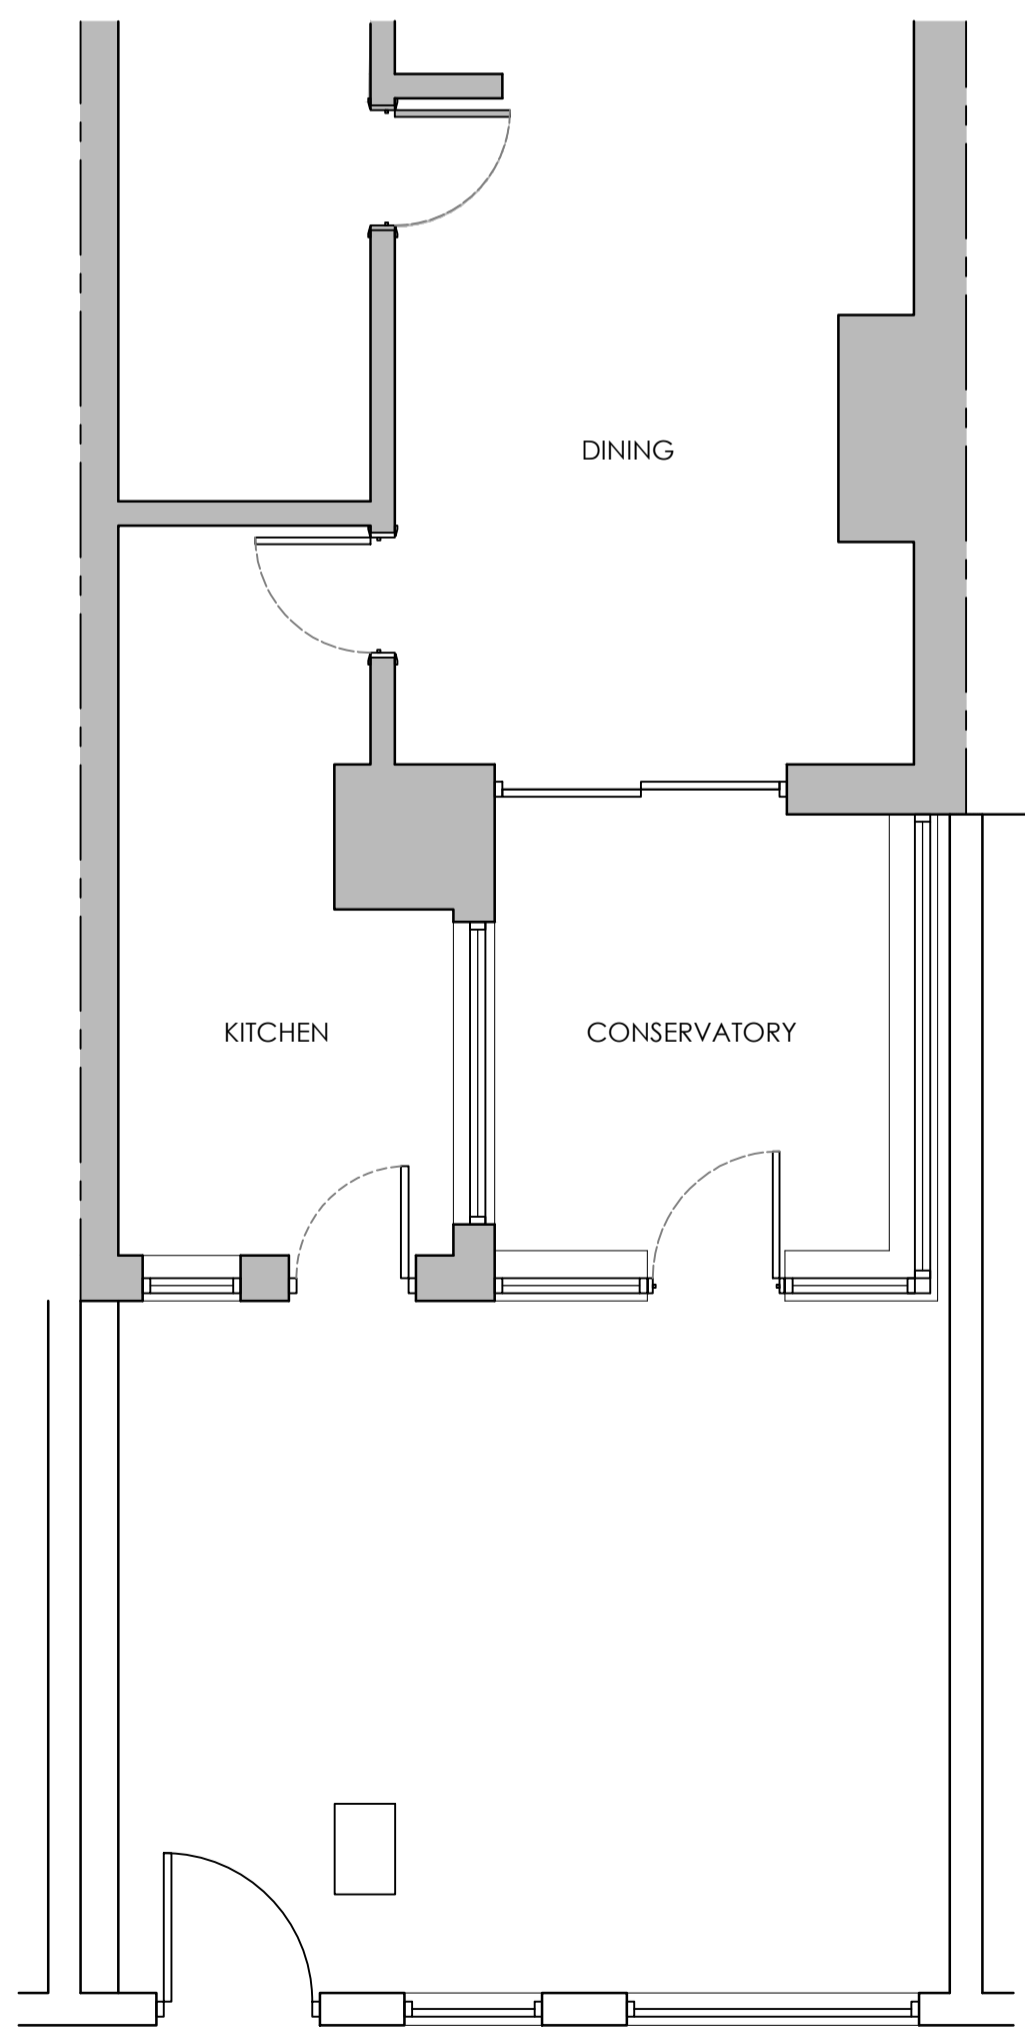

EXISTING GROUND FLOOR

Rev. Date By Description



9 clover drive, freckleton, preston, lancashire pr4 11g  
tel: 07773 014899 email info@clover-design.co.uk

Client:

Mr McIntyre  
16 Seabourne Ave  
Blackpool

Project:

Proposed Single Storey Rear Extension

Drawing Title:

Existing plans and elevations

Drawn:	Checked:	Scale:	Scale:
AMS		1:50	July 21
Job No:		Drawing No:	Rev:
21-062		1000	

A1

PLANNING

# EXISTING PLANS AND ELEVATIONS