



Figured dimensions only are to be taken from this drawing. All dimensions are in millimeters unless otherwise stated. All dimensions shall be checked on site prior to works commencing.
Any discrepancies shall be reported to AV Architects.
All rights reserved. AV Architects Ltd. asserts its rights under the Copyright, Designs and Patents Act 1988 (Unless otherwise agreed in writing).

REV	DESCRIPTION	DATE	DRAWN BY
P1	PLANNING SUBMISSION	25.06.21	RC

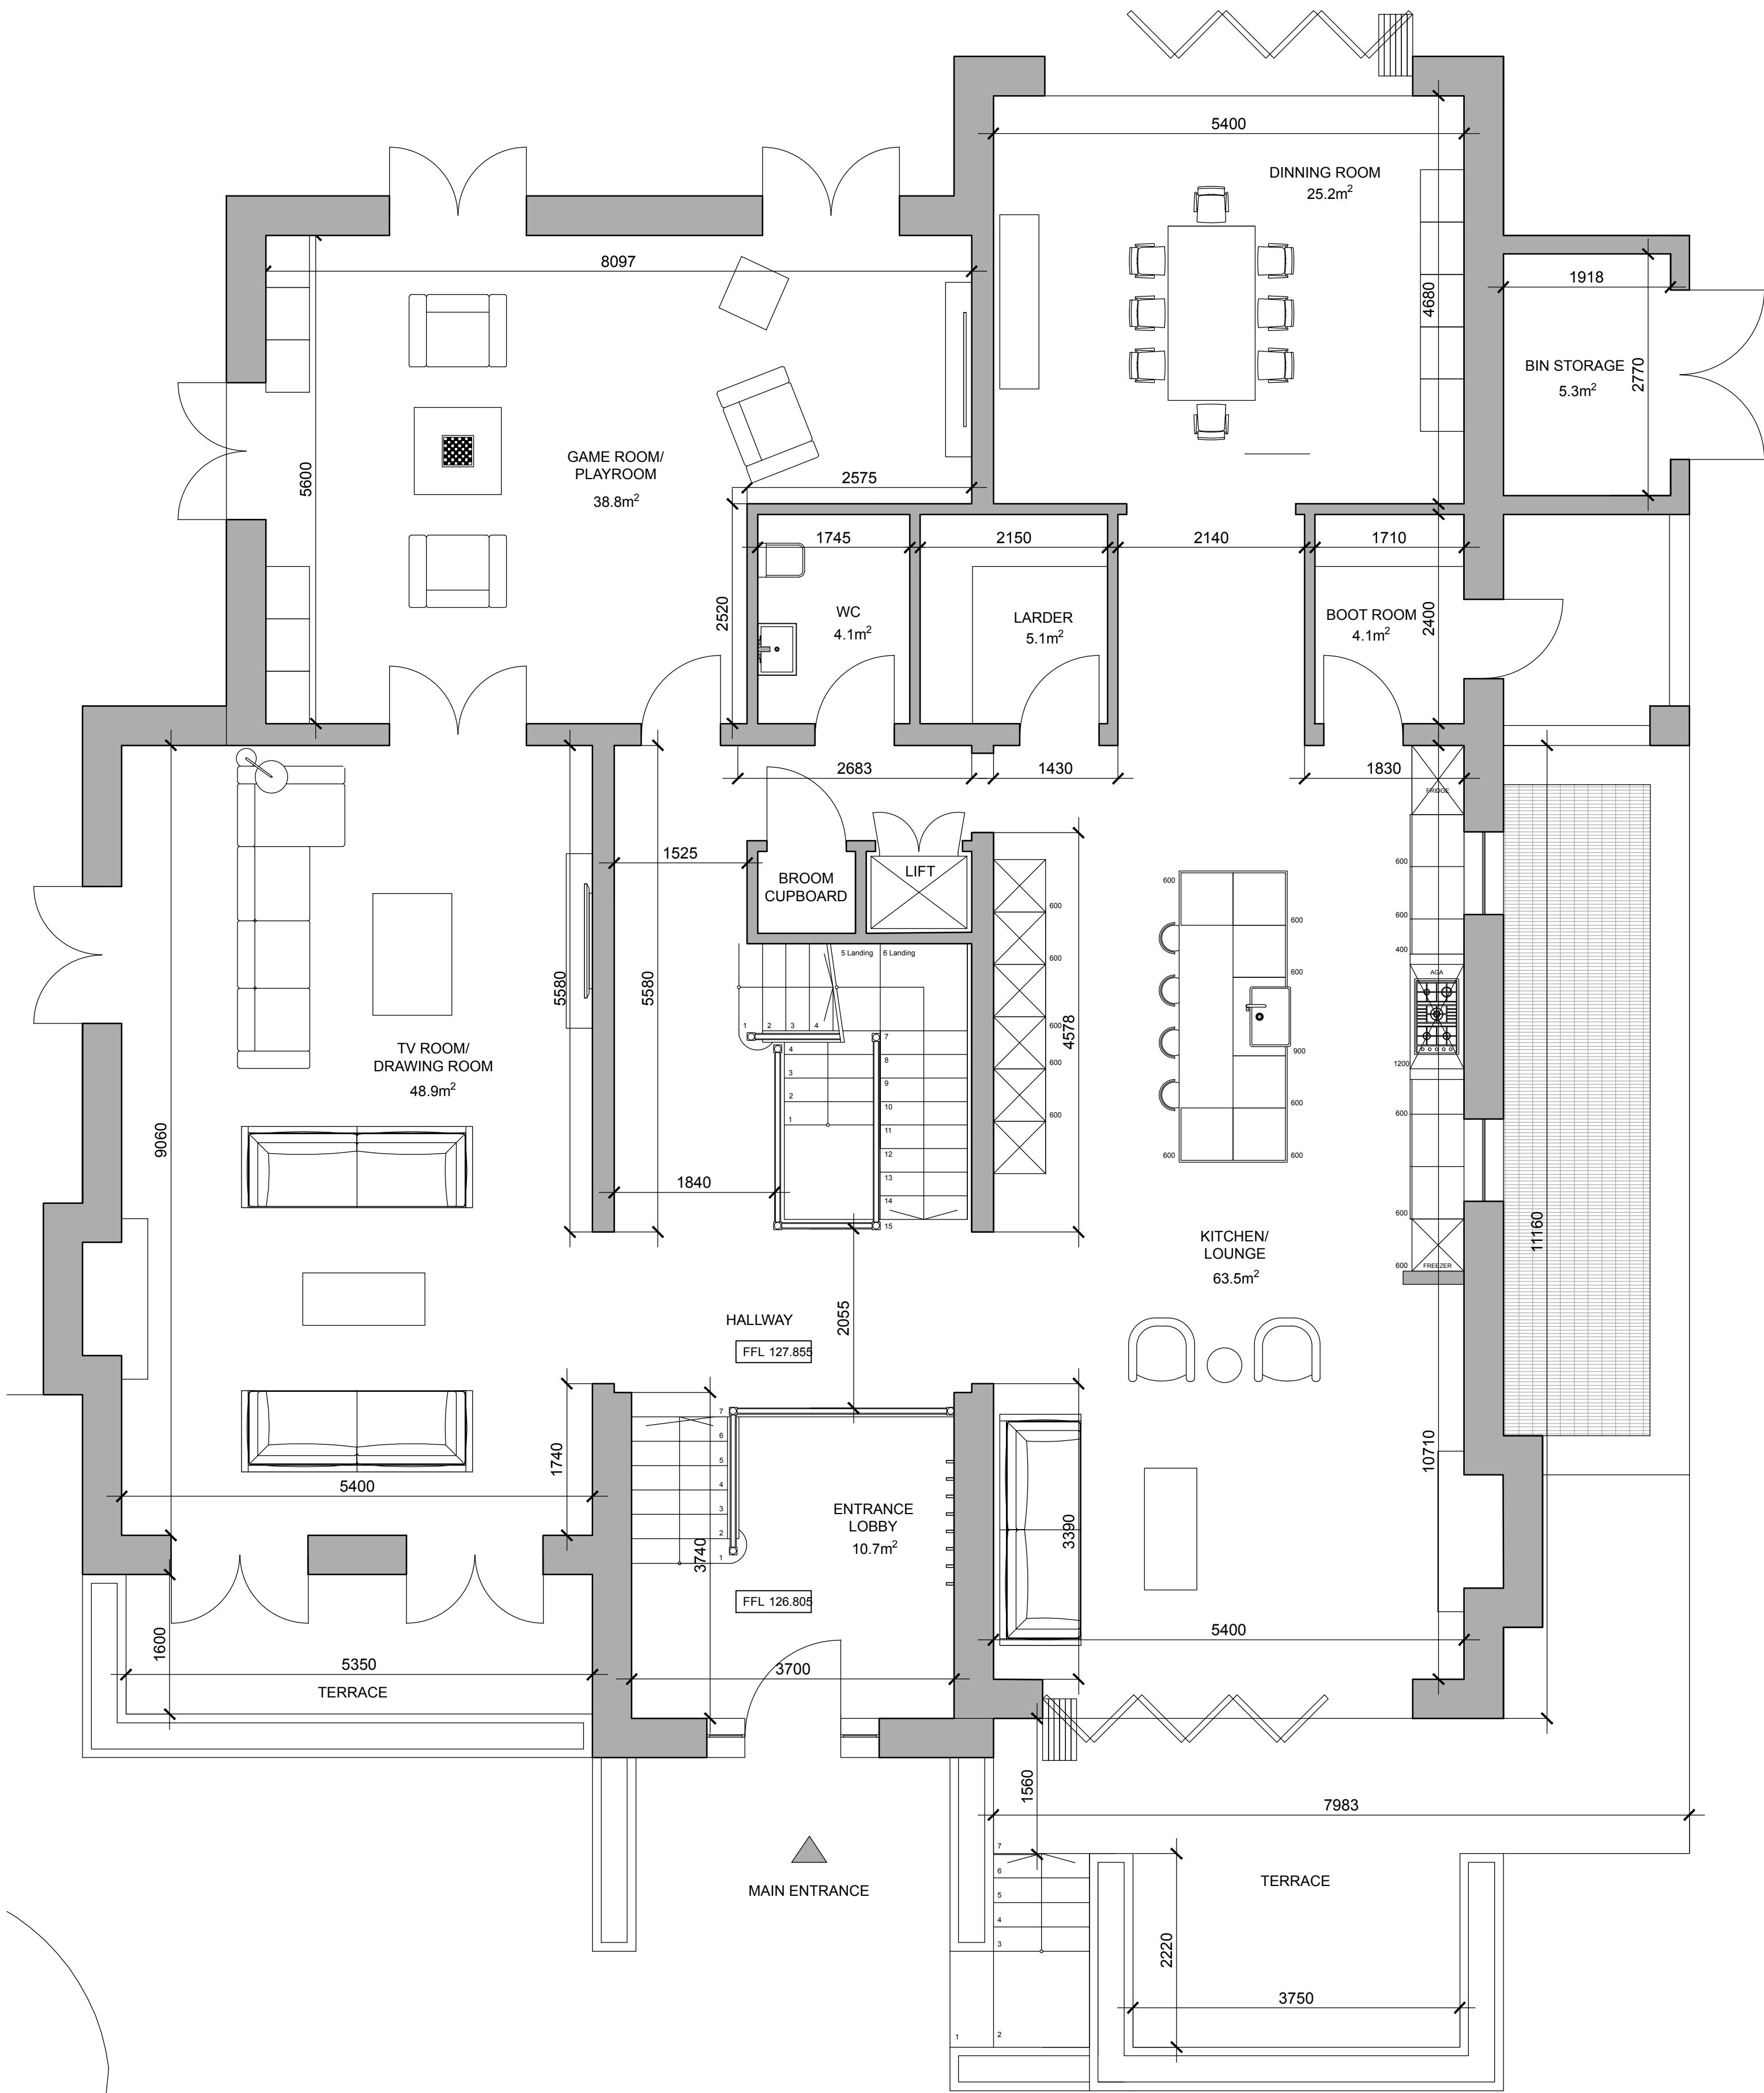

1 PLAN
PROPOSED UPPER GROUND FLOOR LAYOUT
SCALE 1: 1:50

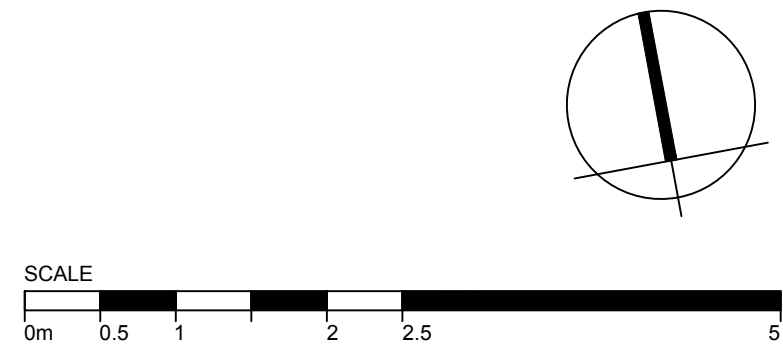

PLANNING

Client
MR AND MRS THROWER


Project and Location
47 GREENHILL ROAD
OTFORD
TN14 5RR, KENT

Drawing title
HOUSE B - PROPOSED UPPER GROUND FLOOR PLAN

Scale @ A1
1:50

20003 - GEA - 501 P1

Project number	Category	Dwg number	Revision

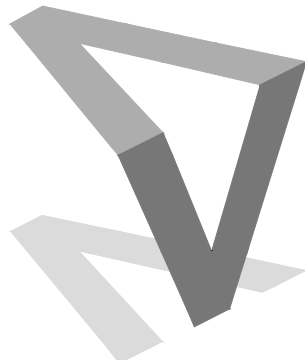

AV Architects
51 St. Marys Road,
Tonbridge, Kent
TN9 2LE

Telephone 0 1732 366223
Email info@architectsav.co.uk
Website www.architectsav.co.uk

Cad reference
20004-proposed.dwg