



DO NOT SCALE

ALL SETTING OUT DIMENSIONS, LEVELS & CONSTRUCTION DETAILS TO BE VERIFIED ON SITE BY THE CONTRACTOR & CONFIRMED WITH THE OWNER PRIOR TO COMMENCEMENT OF WORKS.

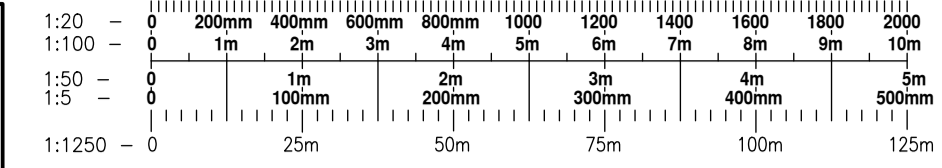


LEGEND


- DEMOLITION
- PROPOSED CHANGES ON PLAN
- PROPOSED CHANGES TO ELEVATIONS
- PROPOSED INTERNAL ALTERATIONS

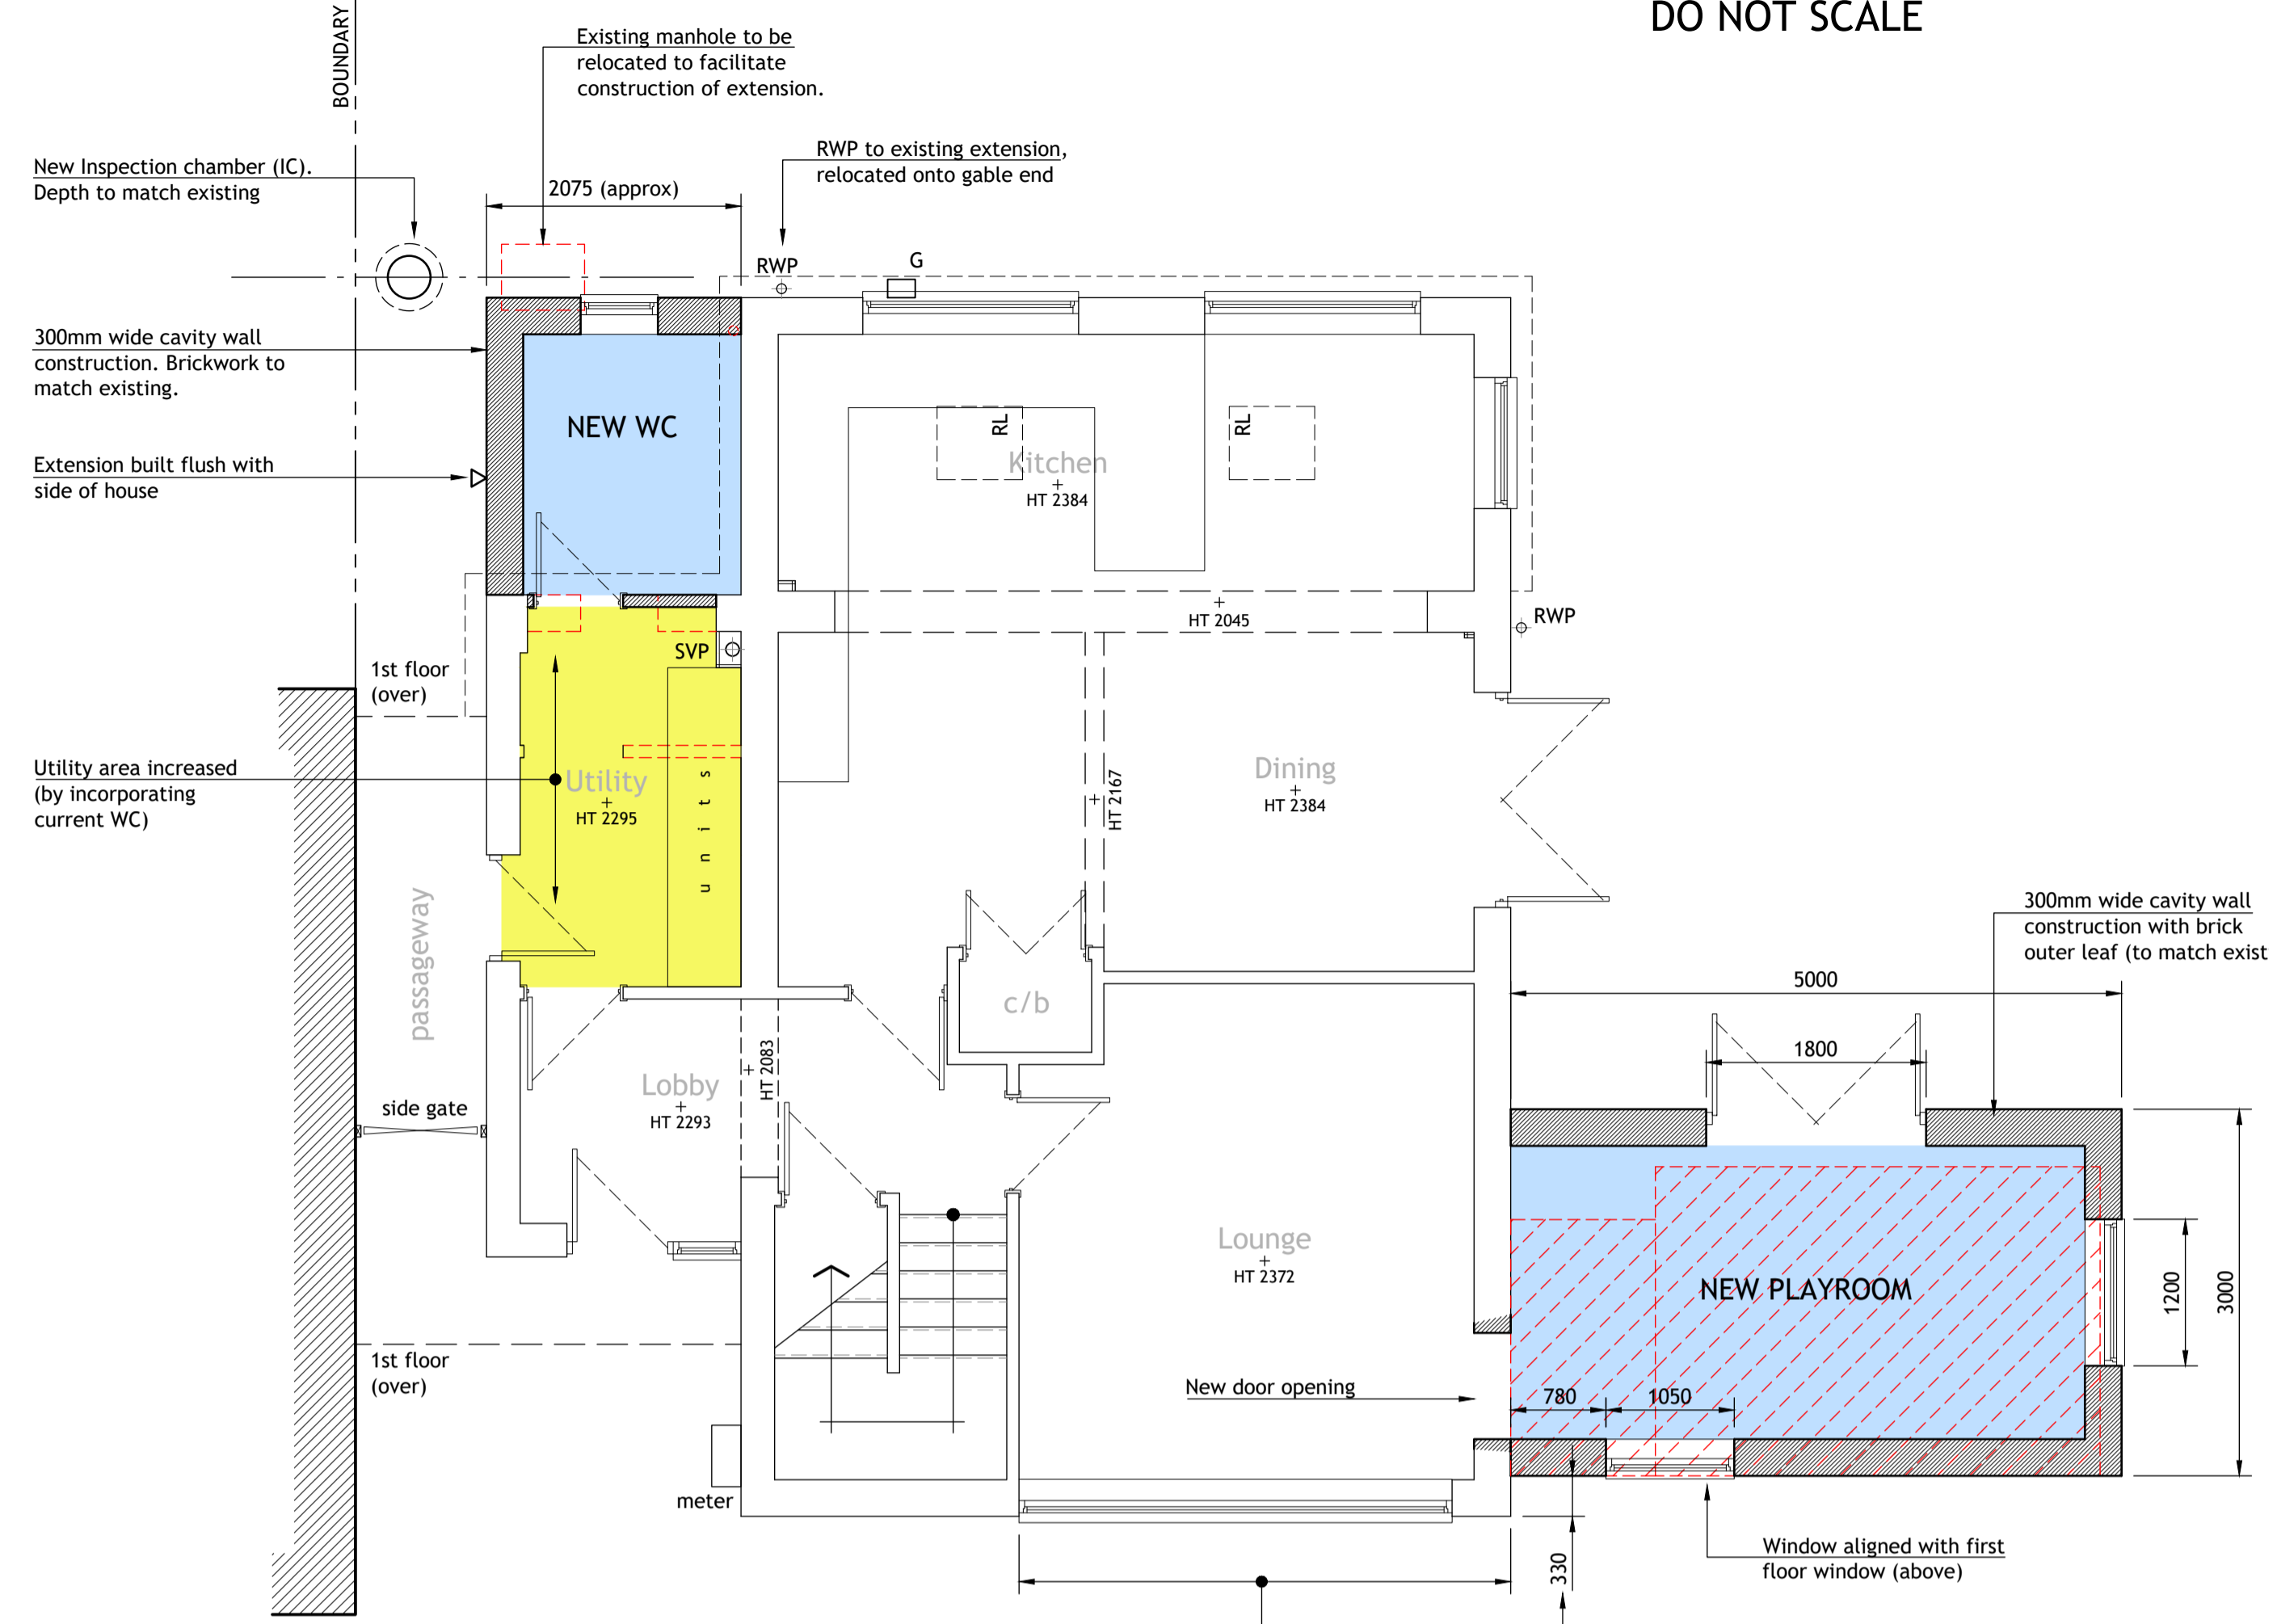


GROUND FLOOR PLAN (1:50)

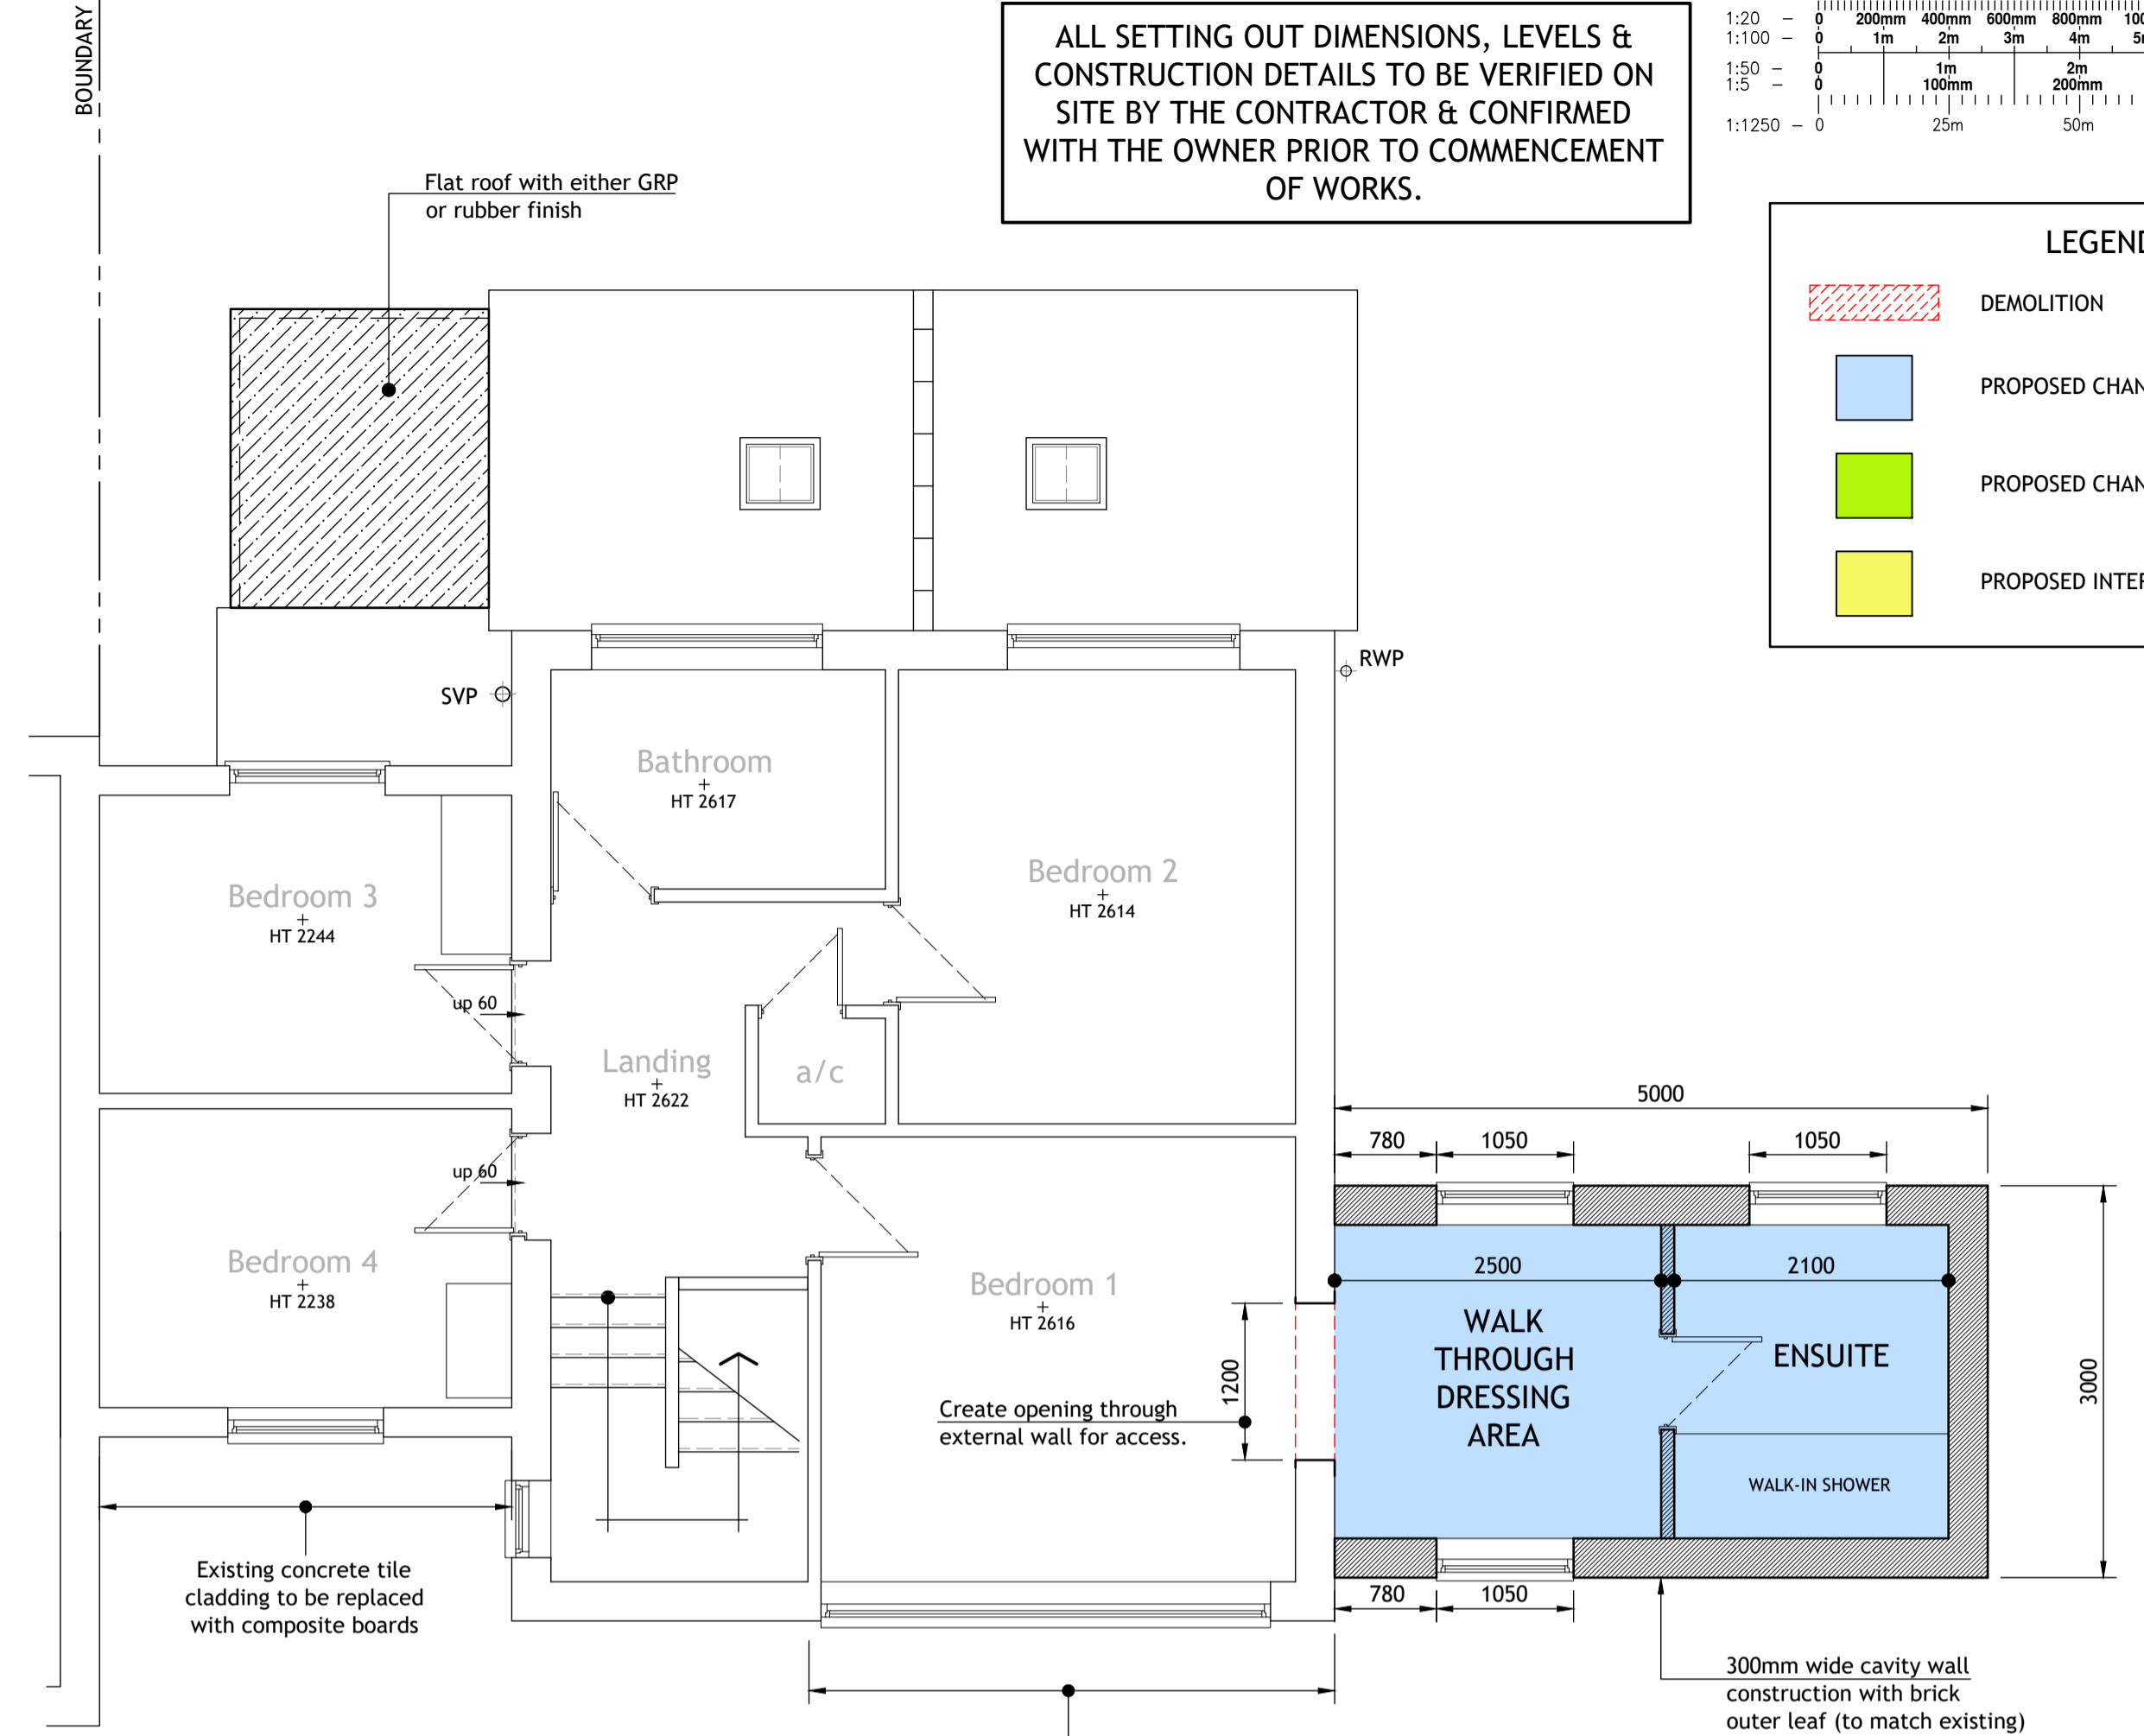


FIRST FLOOR PLAN (1:50)

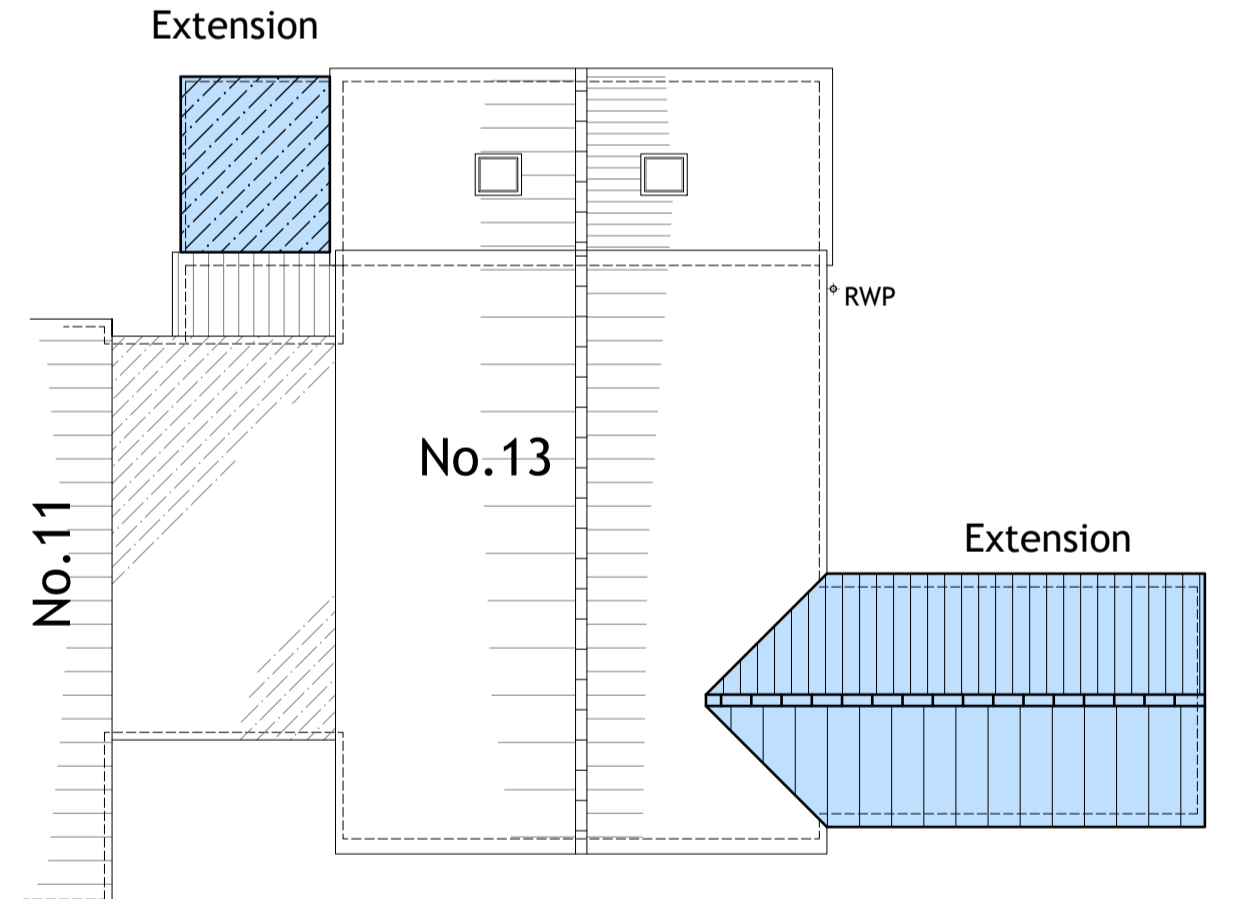

ROOF PLAN (1:100)

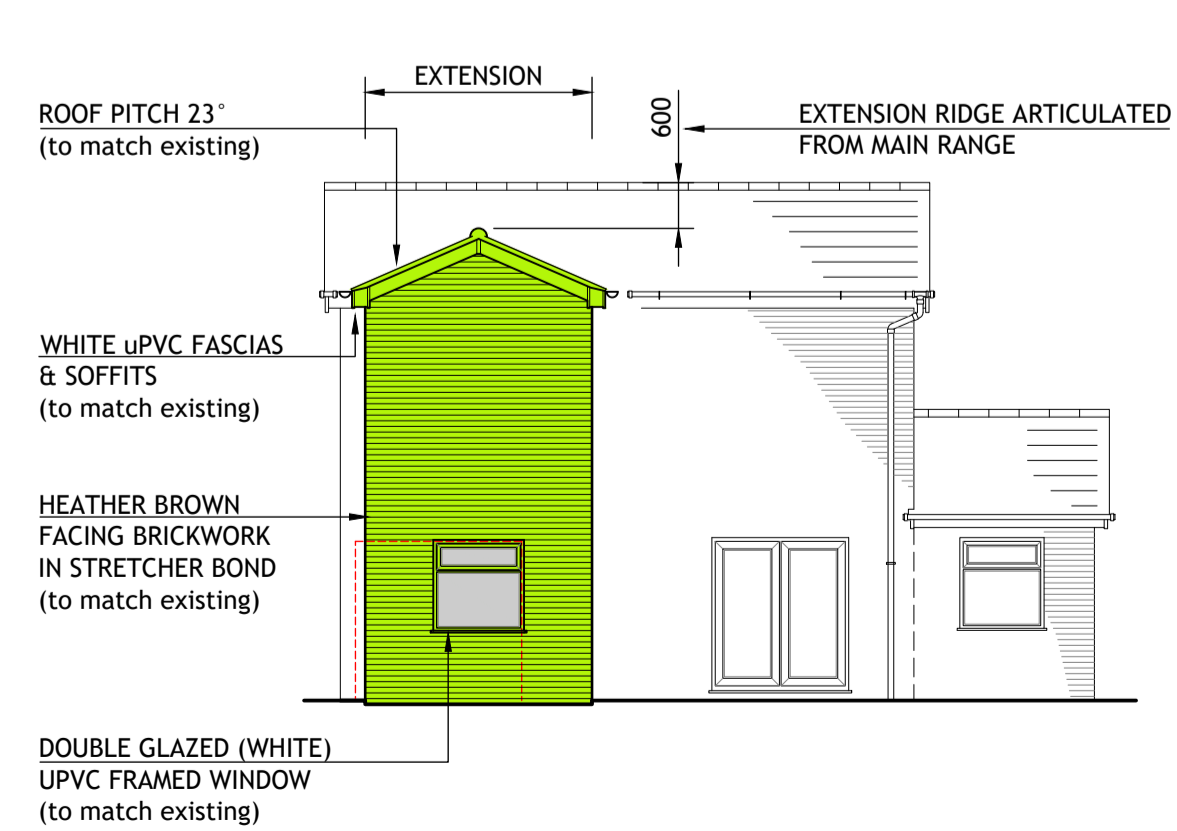

WEST ELEVATION (1:100)

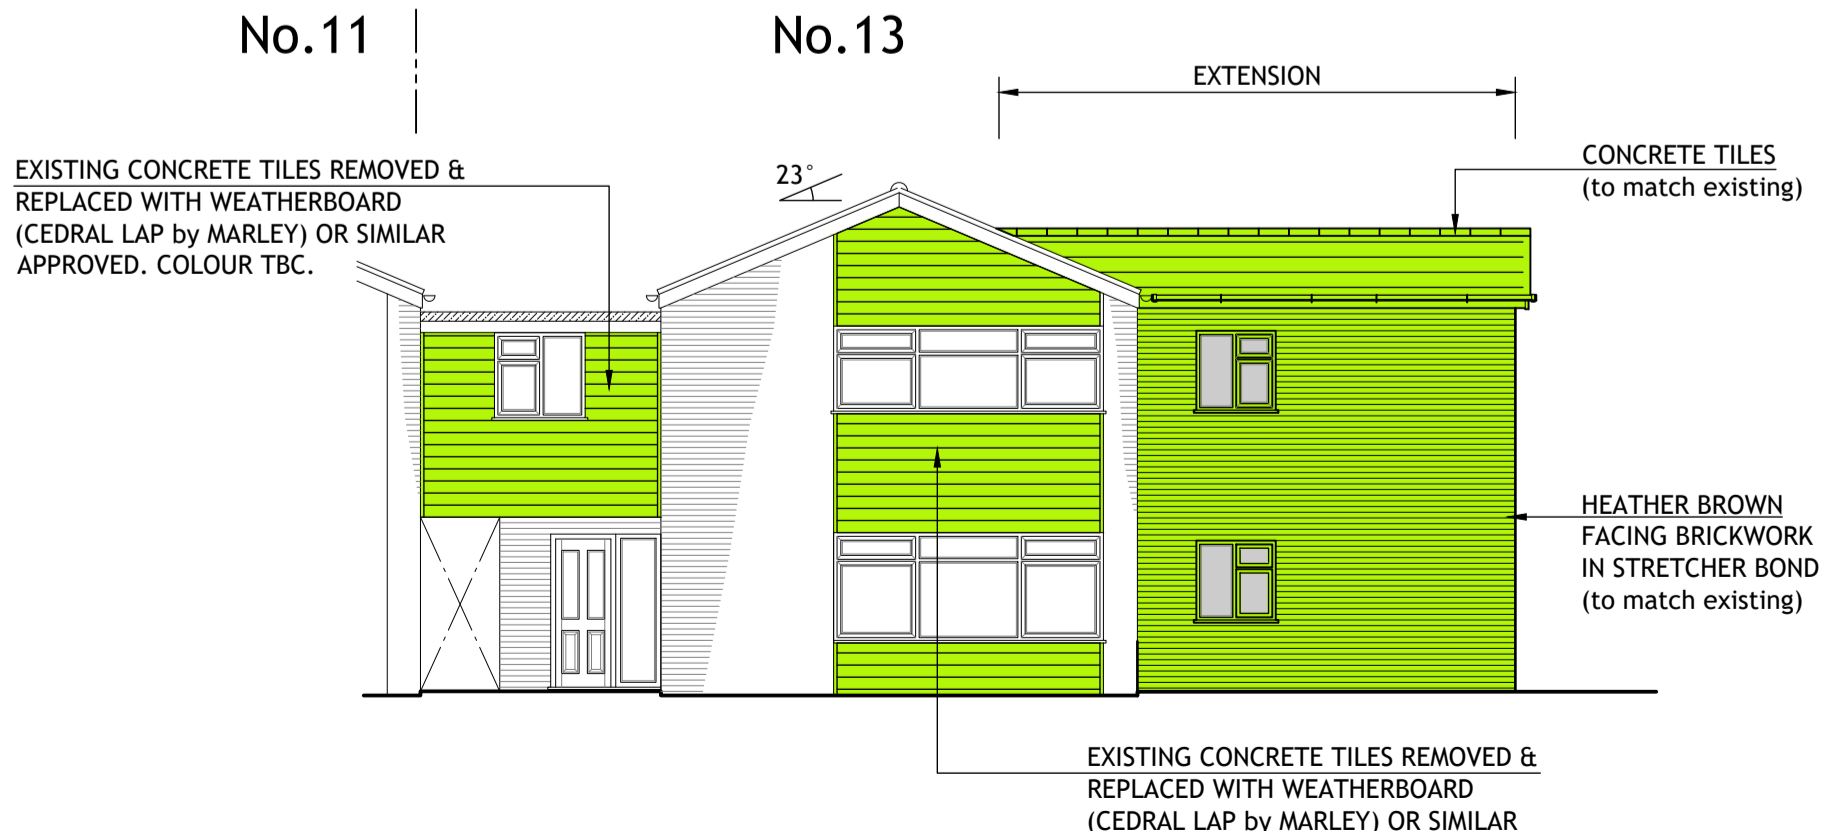

FRONT ELEVATION (1:100)



REAR ELEVATION (1:100)

rev.	date	comments
-	22.07.21	Submitted to Planning


Drawing Status :
FOR PLANNING APPROVAL

PROJECT
**PROPOSED TWO STOREY EXTENSION
13 QUINTONS CORNER
EAST BERGHOLT
ESSEX
CO7 6RD**

FOR
Mr & Mrs Llewellyn

TITLE
**PROPOSED : 5m x 3m SIDE EXTENSION
PLANS & ELEVATIONS**

ENDesign
Plans for Household extensions
Building Regs & Planning
07740201490
richard@endesignuk.com

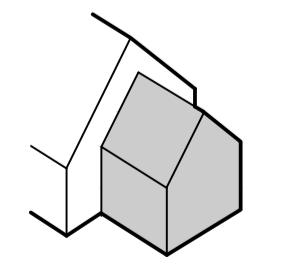

SCALE
1:100, 1:50

DATE DRAWN
JUNE 2021

DRG. No. **End591/02**

REV