

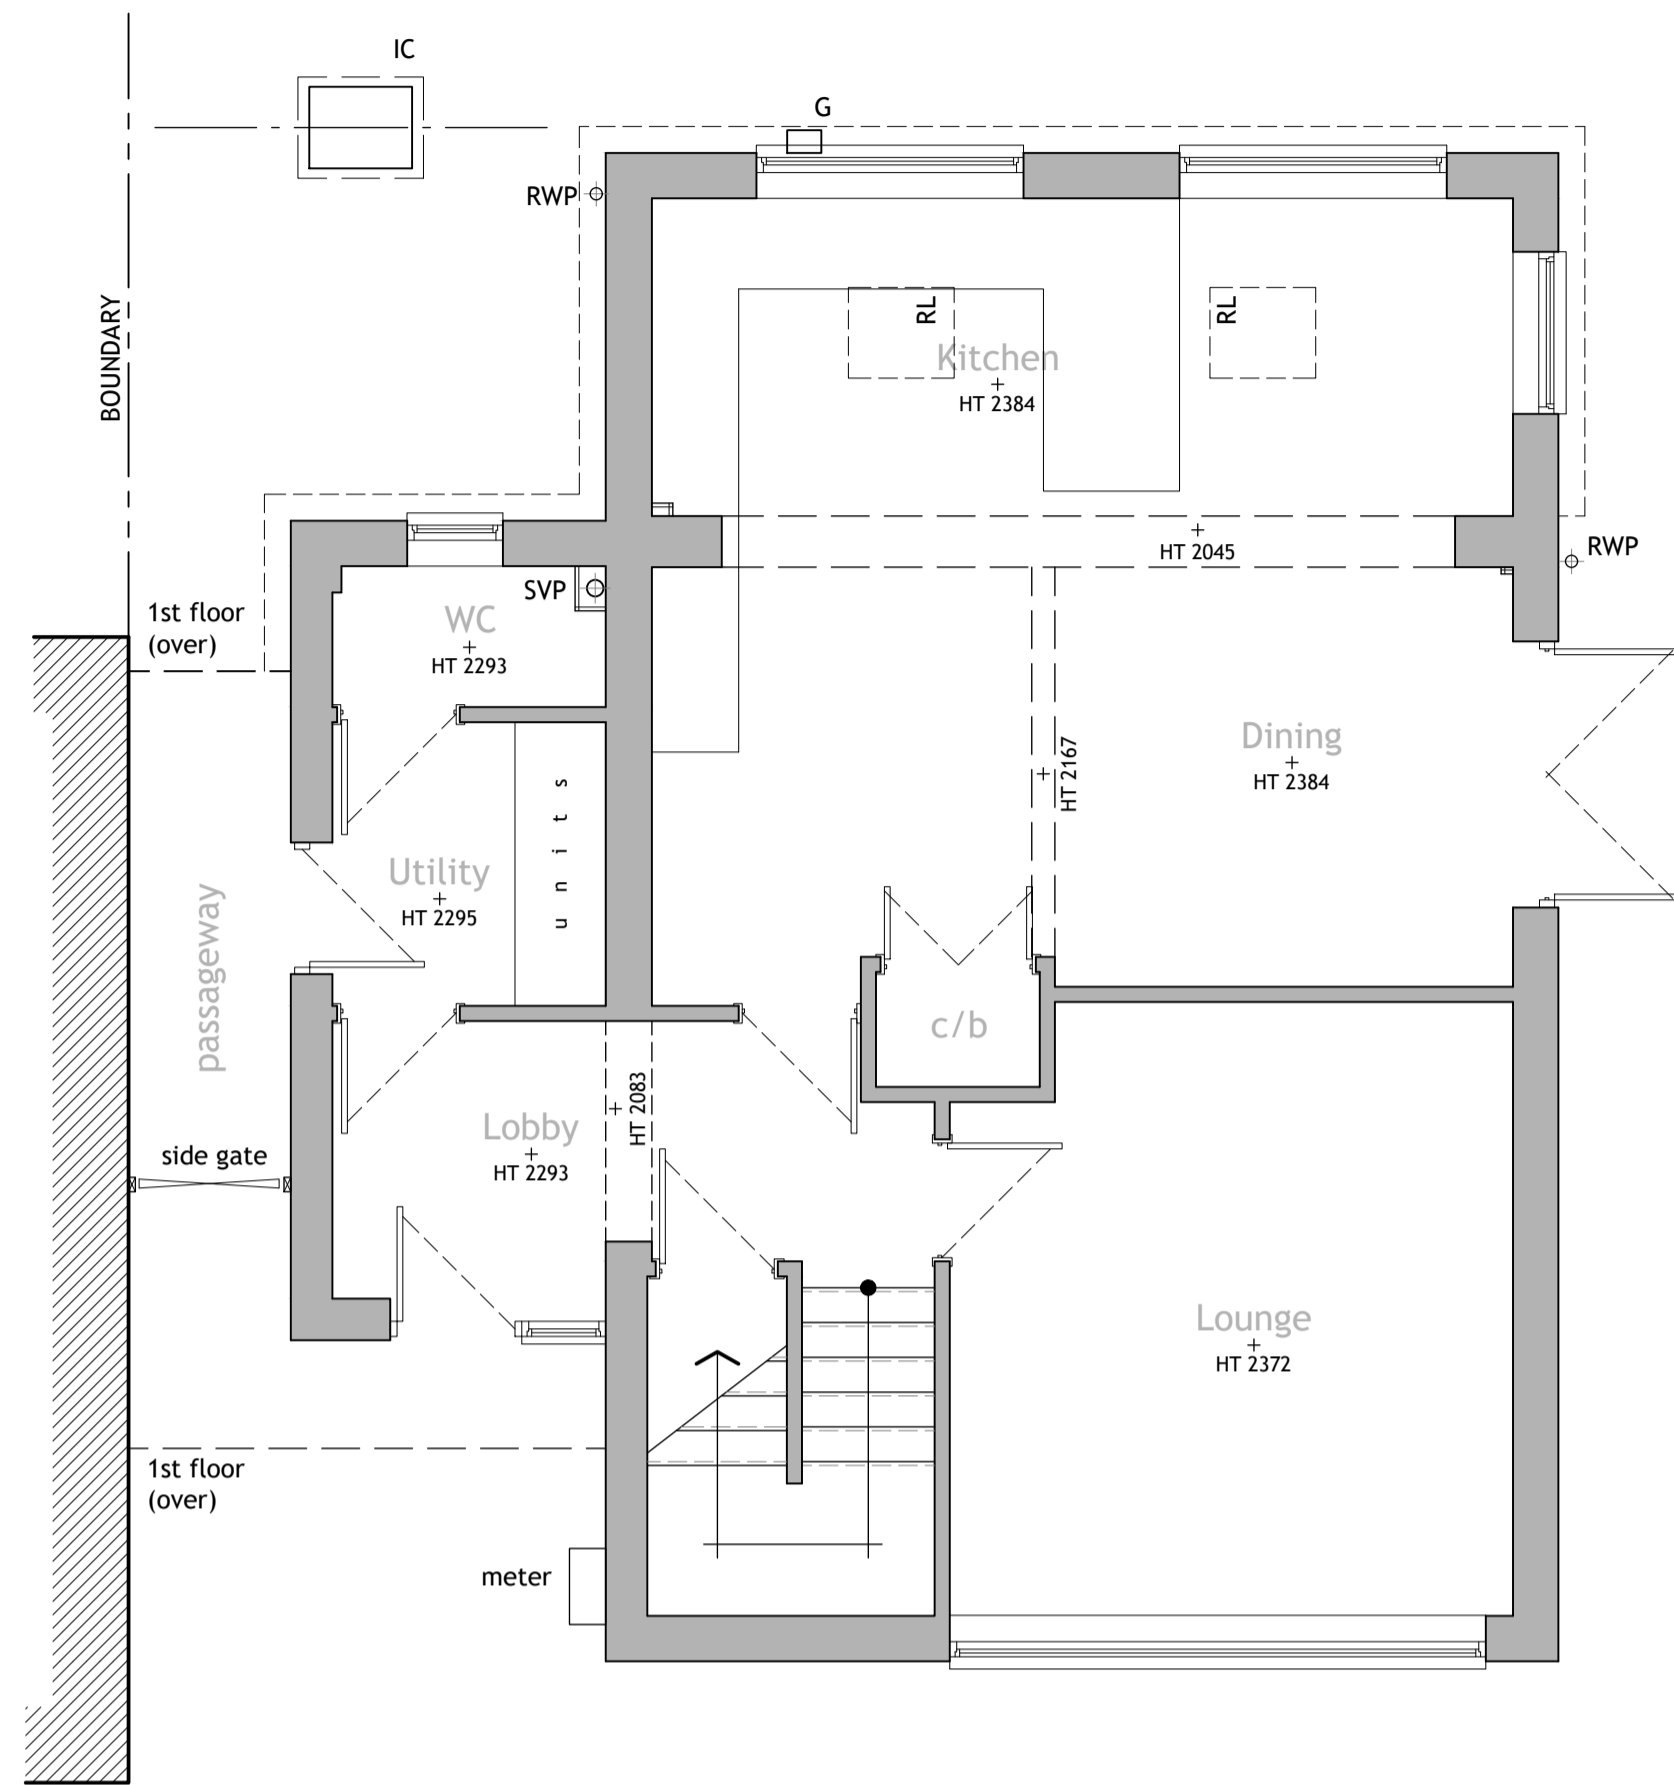


DO NOT SCALE


ALL SETTING OUT DIMENSIONS, LEVELS & CONSTRUCTION DETAILS TO BE VERIFIED ON SITE BY THE CONTRACTOR & CONFIRMED WITH THE OWNER PRIOR TO COMMENCEMENT OF WORKS.

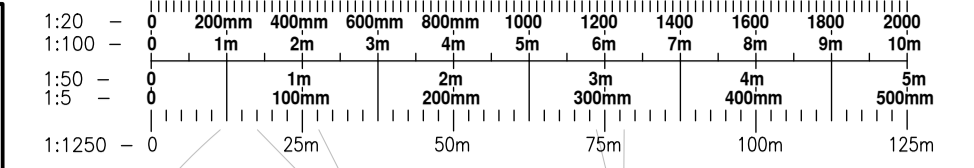

GROUND FLOOR PLAN (1:50)

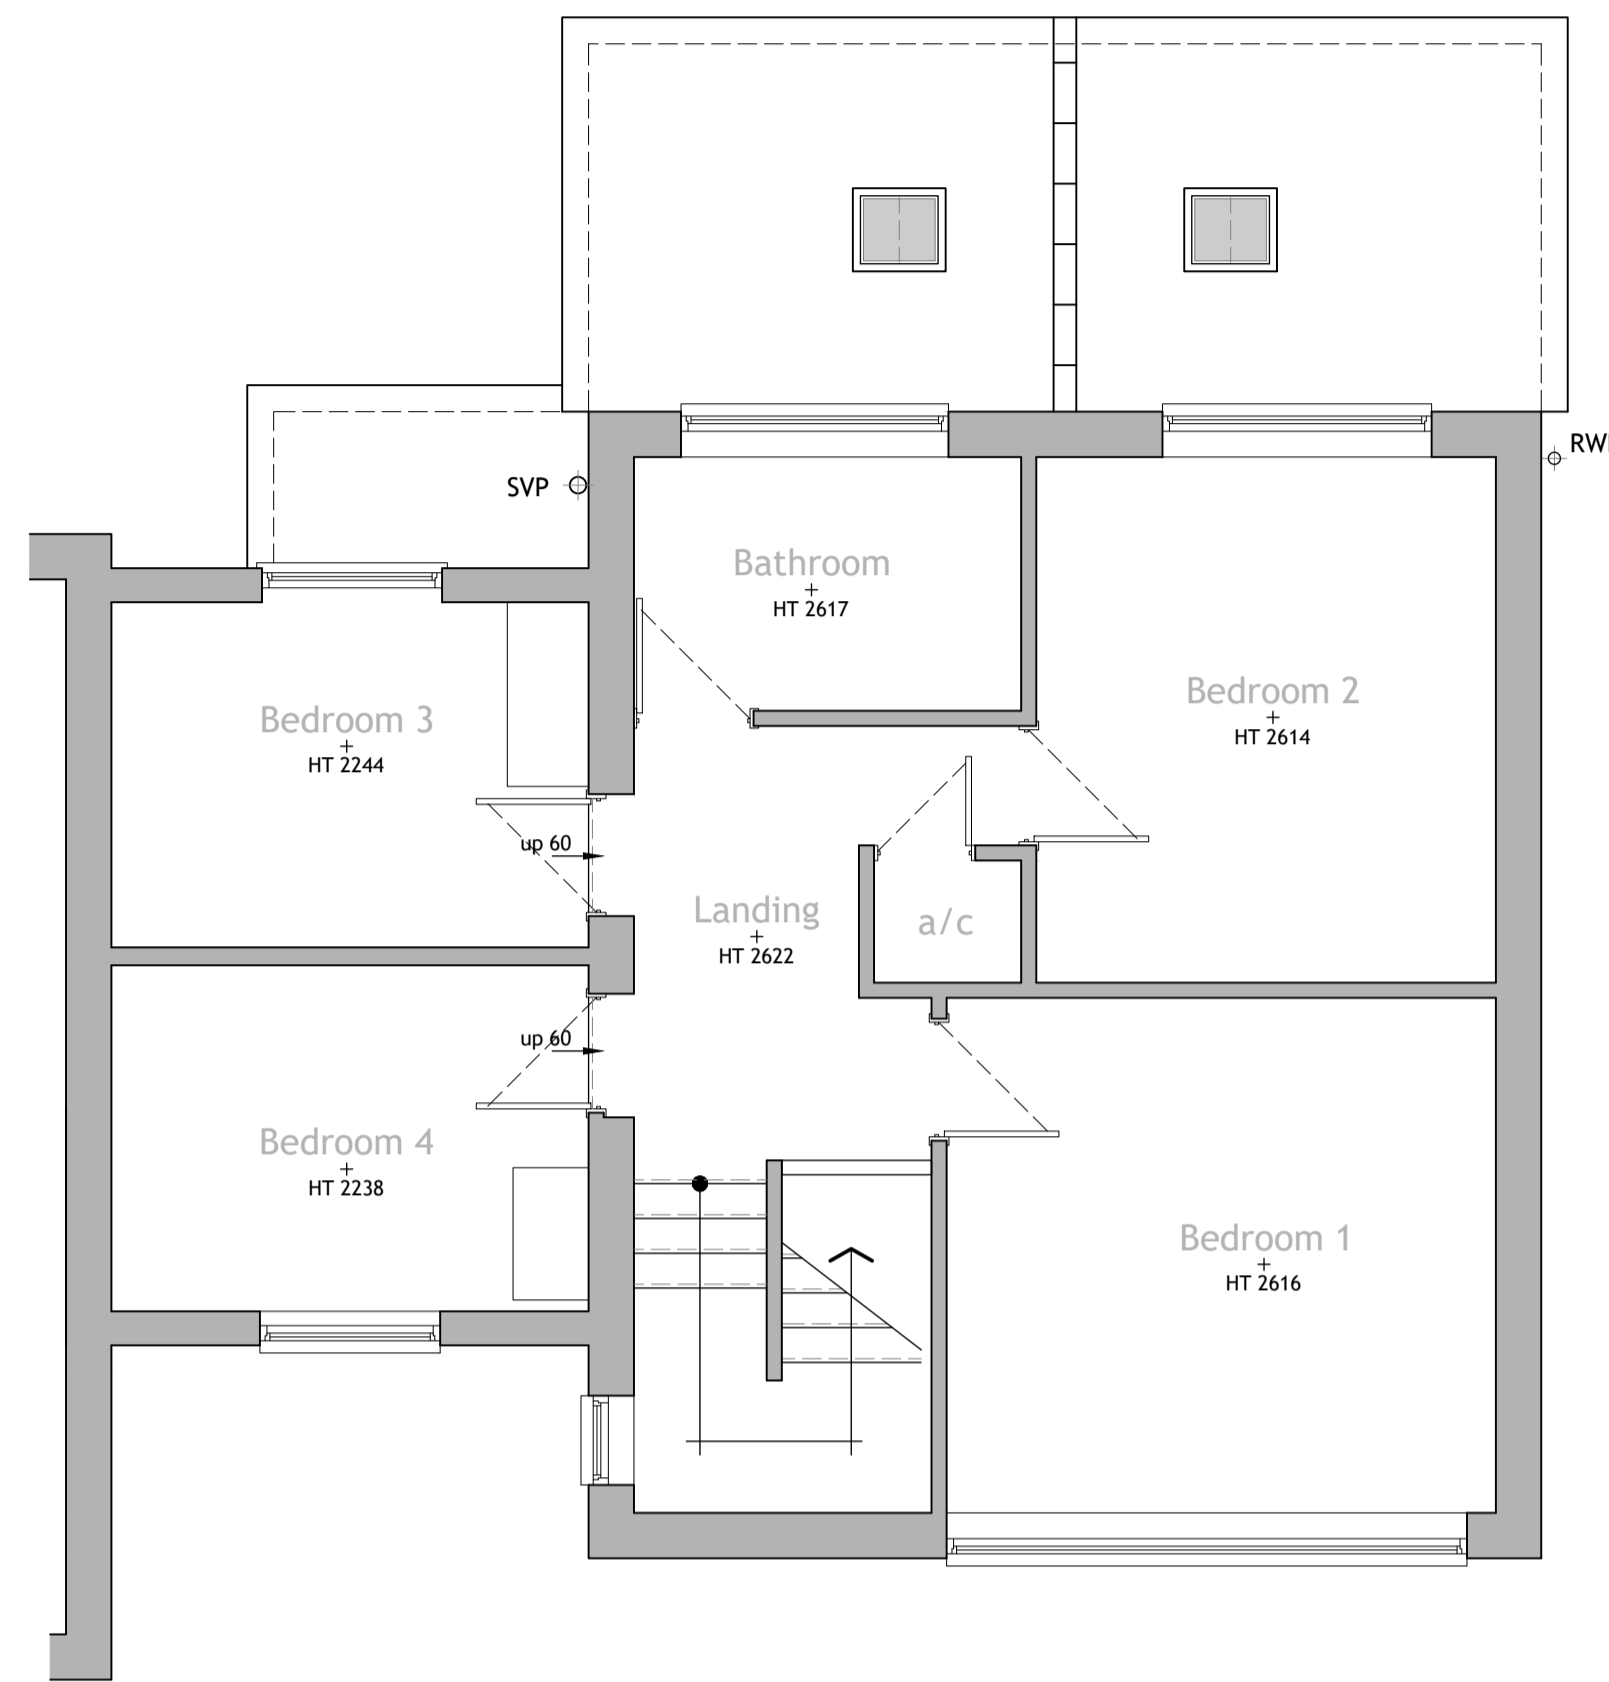


FIRST FLOOR PLAN (1:50)

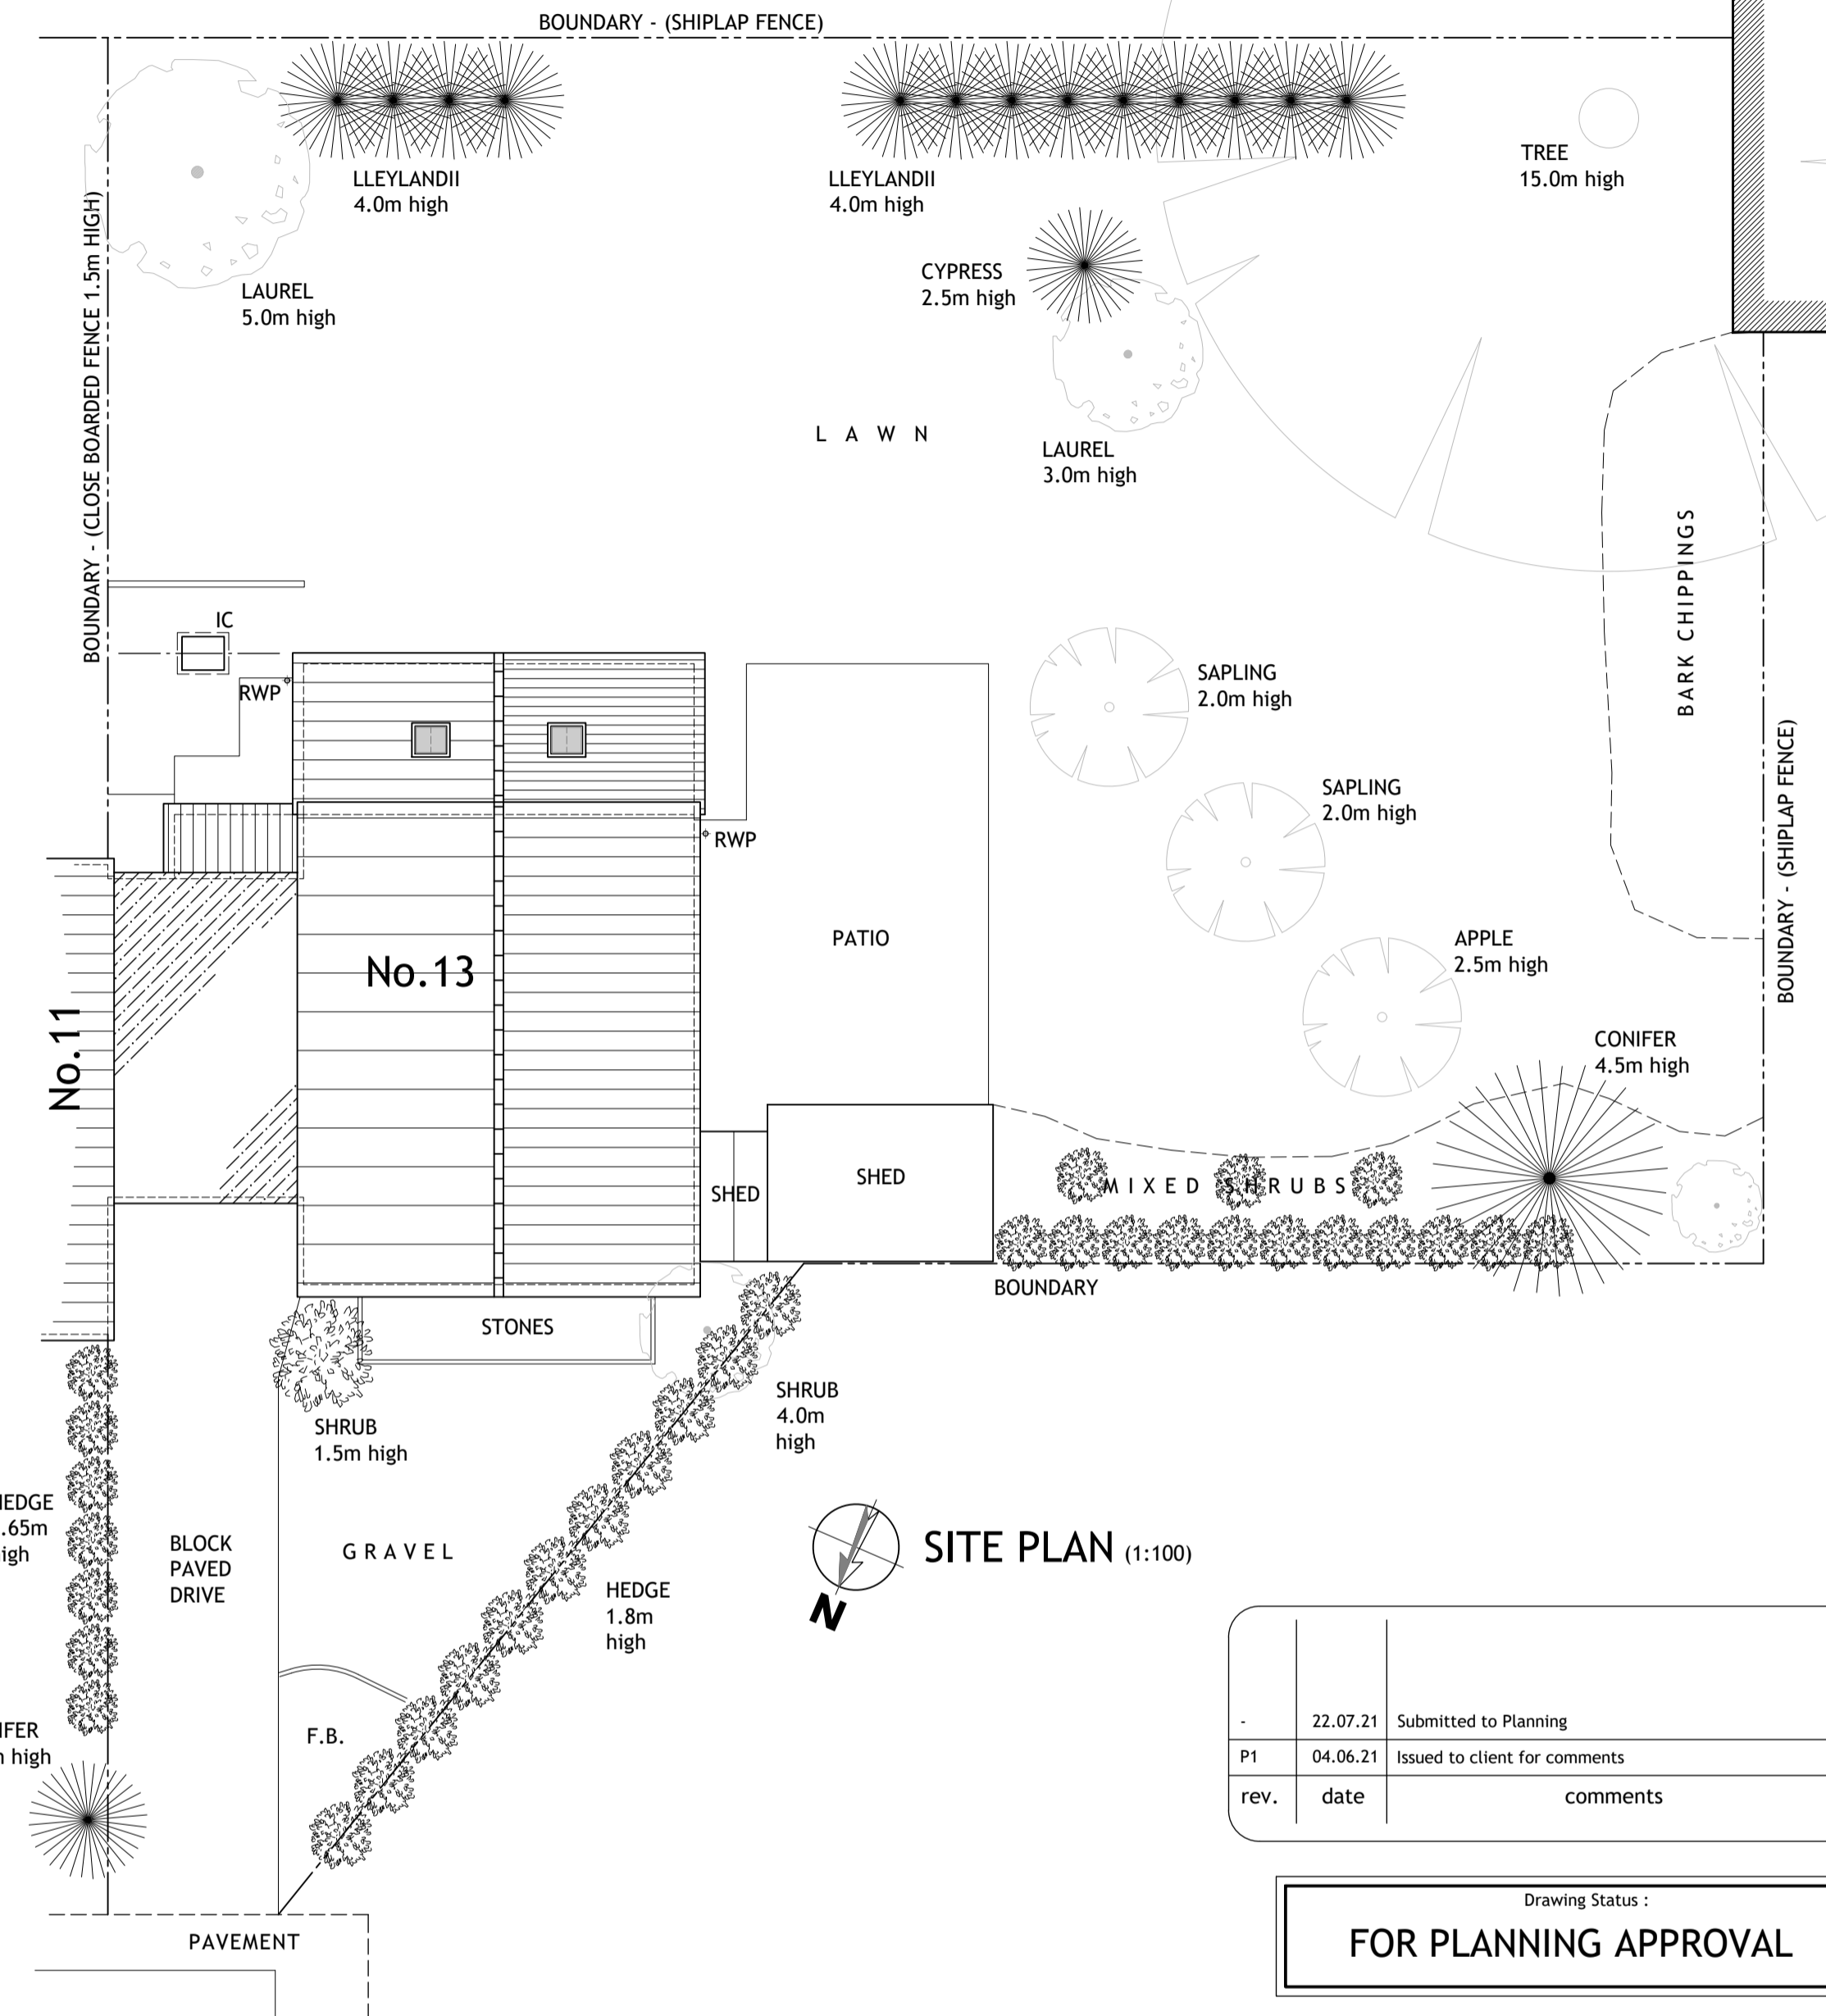


SITE PLAN (1:100)

rev.	date	comments
-	22.07.21	Submitted to Planning
P1	04.06.21	Issued to client for comments

Drawing Status :
FOR PLANNING APPROVAL

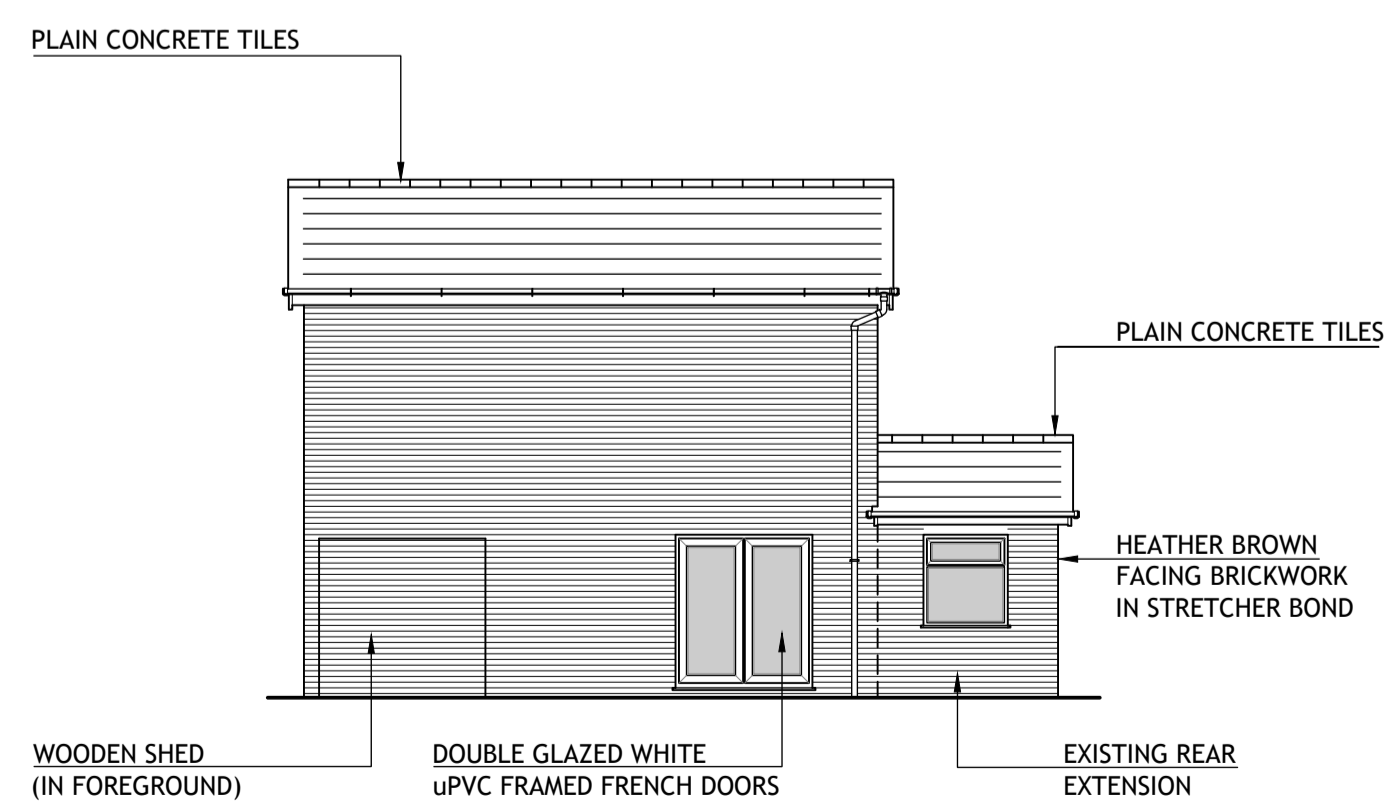


WEST ELEVATION (1:100)

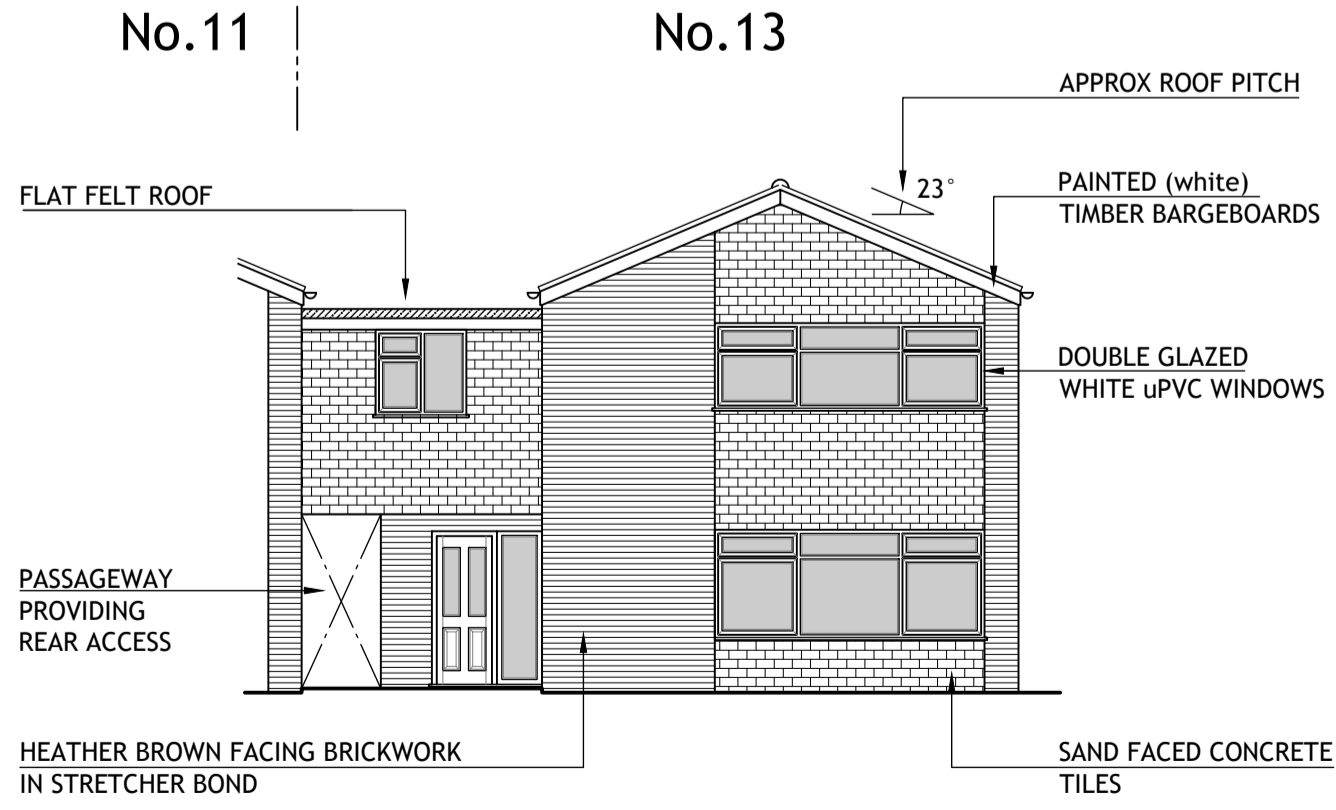

FRONT ELEVATION (1:100)



REAR ELEVATION (1:100)

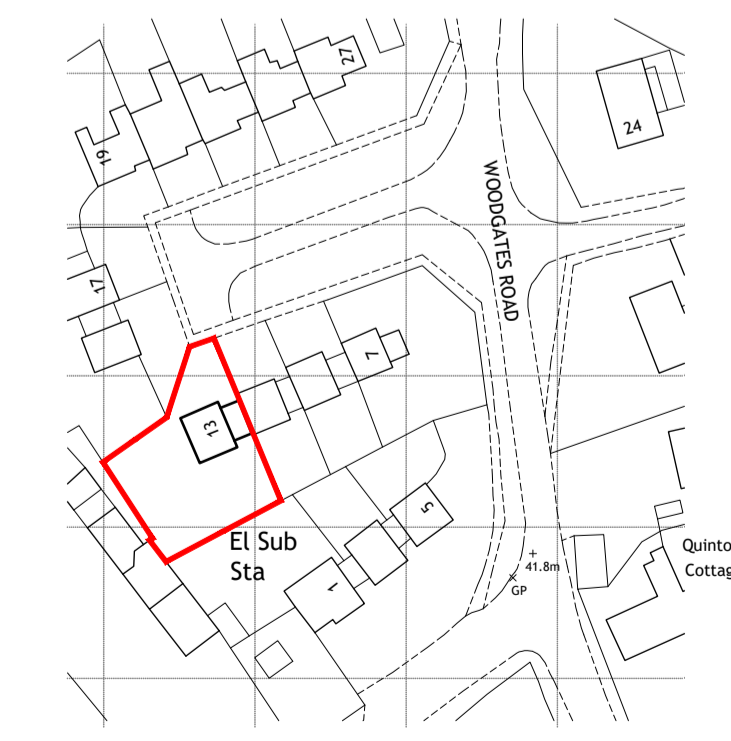


SITE LOCATION PLAN (1:1250)

PROJECT
**PROPOSED TWO STOREY EXTENSION
13 QUINTONS CORNER
EAST BERGHOLT
ESSEX
CO7 6RD**

FOR
Mr & Mrs Llewellyn
TITLE
**EXISTING
PLANS & ELEVATIONS**

ENDesign
Plans for Household extensions
Building Regs & Planning
07740201490
richard@endesignuk.com

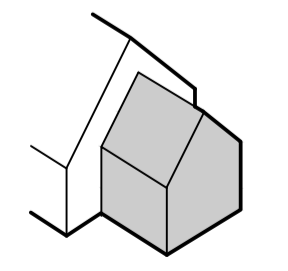

SCALE
1:1250, 1:100, 1:50
DATE DRAWN
JUNE 2021

DRG. No. **End591/01** REV -