

REV.	DATE	REVISION
A	12.07.21	Daylight / sunlight amendments
B	15.07.21	Daylight / sunlight amendments
P4	21.07.21	Cycles and bins added
P5	22.07.21	Landscape note added
P6	27.07.21	Schedule updated



key

- 1B1P
- 1B2P
- 2B3P

Unit schedule

- Block A**  
 3 x 2 bedroom / 3 person  
 1 x 1 bedroom / 2 person  
 1 x 1 bedroom / 1 person  
 Sub-total = 5 units
- Block B**  
 2 x 2 bedroom / 3 person  
 7 x 1 bedroom / 2 person  
 1 x 1 bedroom / 1 person  
 Sub-total = 10 units  
**Total = 15 units**

NB: Hard and soft landscaping will be the subject of a separate planning application.

**PLANNING**

**Osel architecture**

PROJECT:  
RIVERSIDE HOUSE,  
BERESFORD ST, WOOLWICH  
LONDON SE18 6BU

CLIENT:  
MDPL (Woolwich)  
LIMITED

DRAWING:  
PERMITTED DEVELOPMENT  
GROUND FLOOR  
PLAN



DRAWING No.: **E21-027-PD000**      REV: **P6**

SCALE: 1:200@A1  
 DRAWN: WTM      DATE: 18.06.21  
 CHECKED: -      DATE: -  
 G.04 | The Record Hall | 16-16A Baldwin's Gardens | London | EC1N 7RJ  
 Tel: 020 7224 2447

**0** Ground Floor Plan  
Scale 1:200




SCALE 1:200  
SCALE 1:1

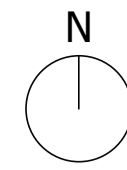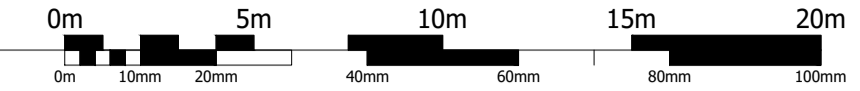

THE CONTRACTOR MUST VERIFY ALL DIMENSIONS ON SITE BEFORE MAKING SHOP DRAWINGS OR COMMENCING WORK OF ANY KIND. NO DIMENSIONS TO BE SCALED FROM THIS DRAWING.

REV.	DATE	REVISION
P1	12.07.21	Daylight / sunlight amendments
P2	14.07.21	Daylight / sunlight amendments
P3	14.07.21	Daylight / sunlight amendments
P4	15.07.21	Daylight / sunlight amendments
P5	27.07.21	Schedule Updated

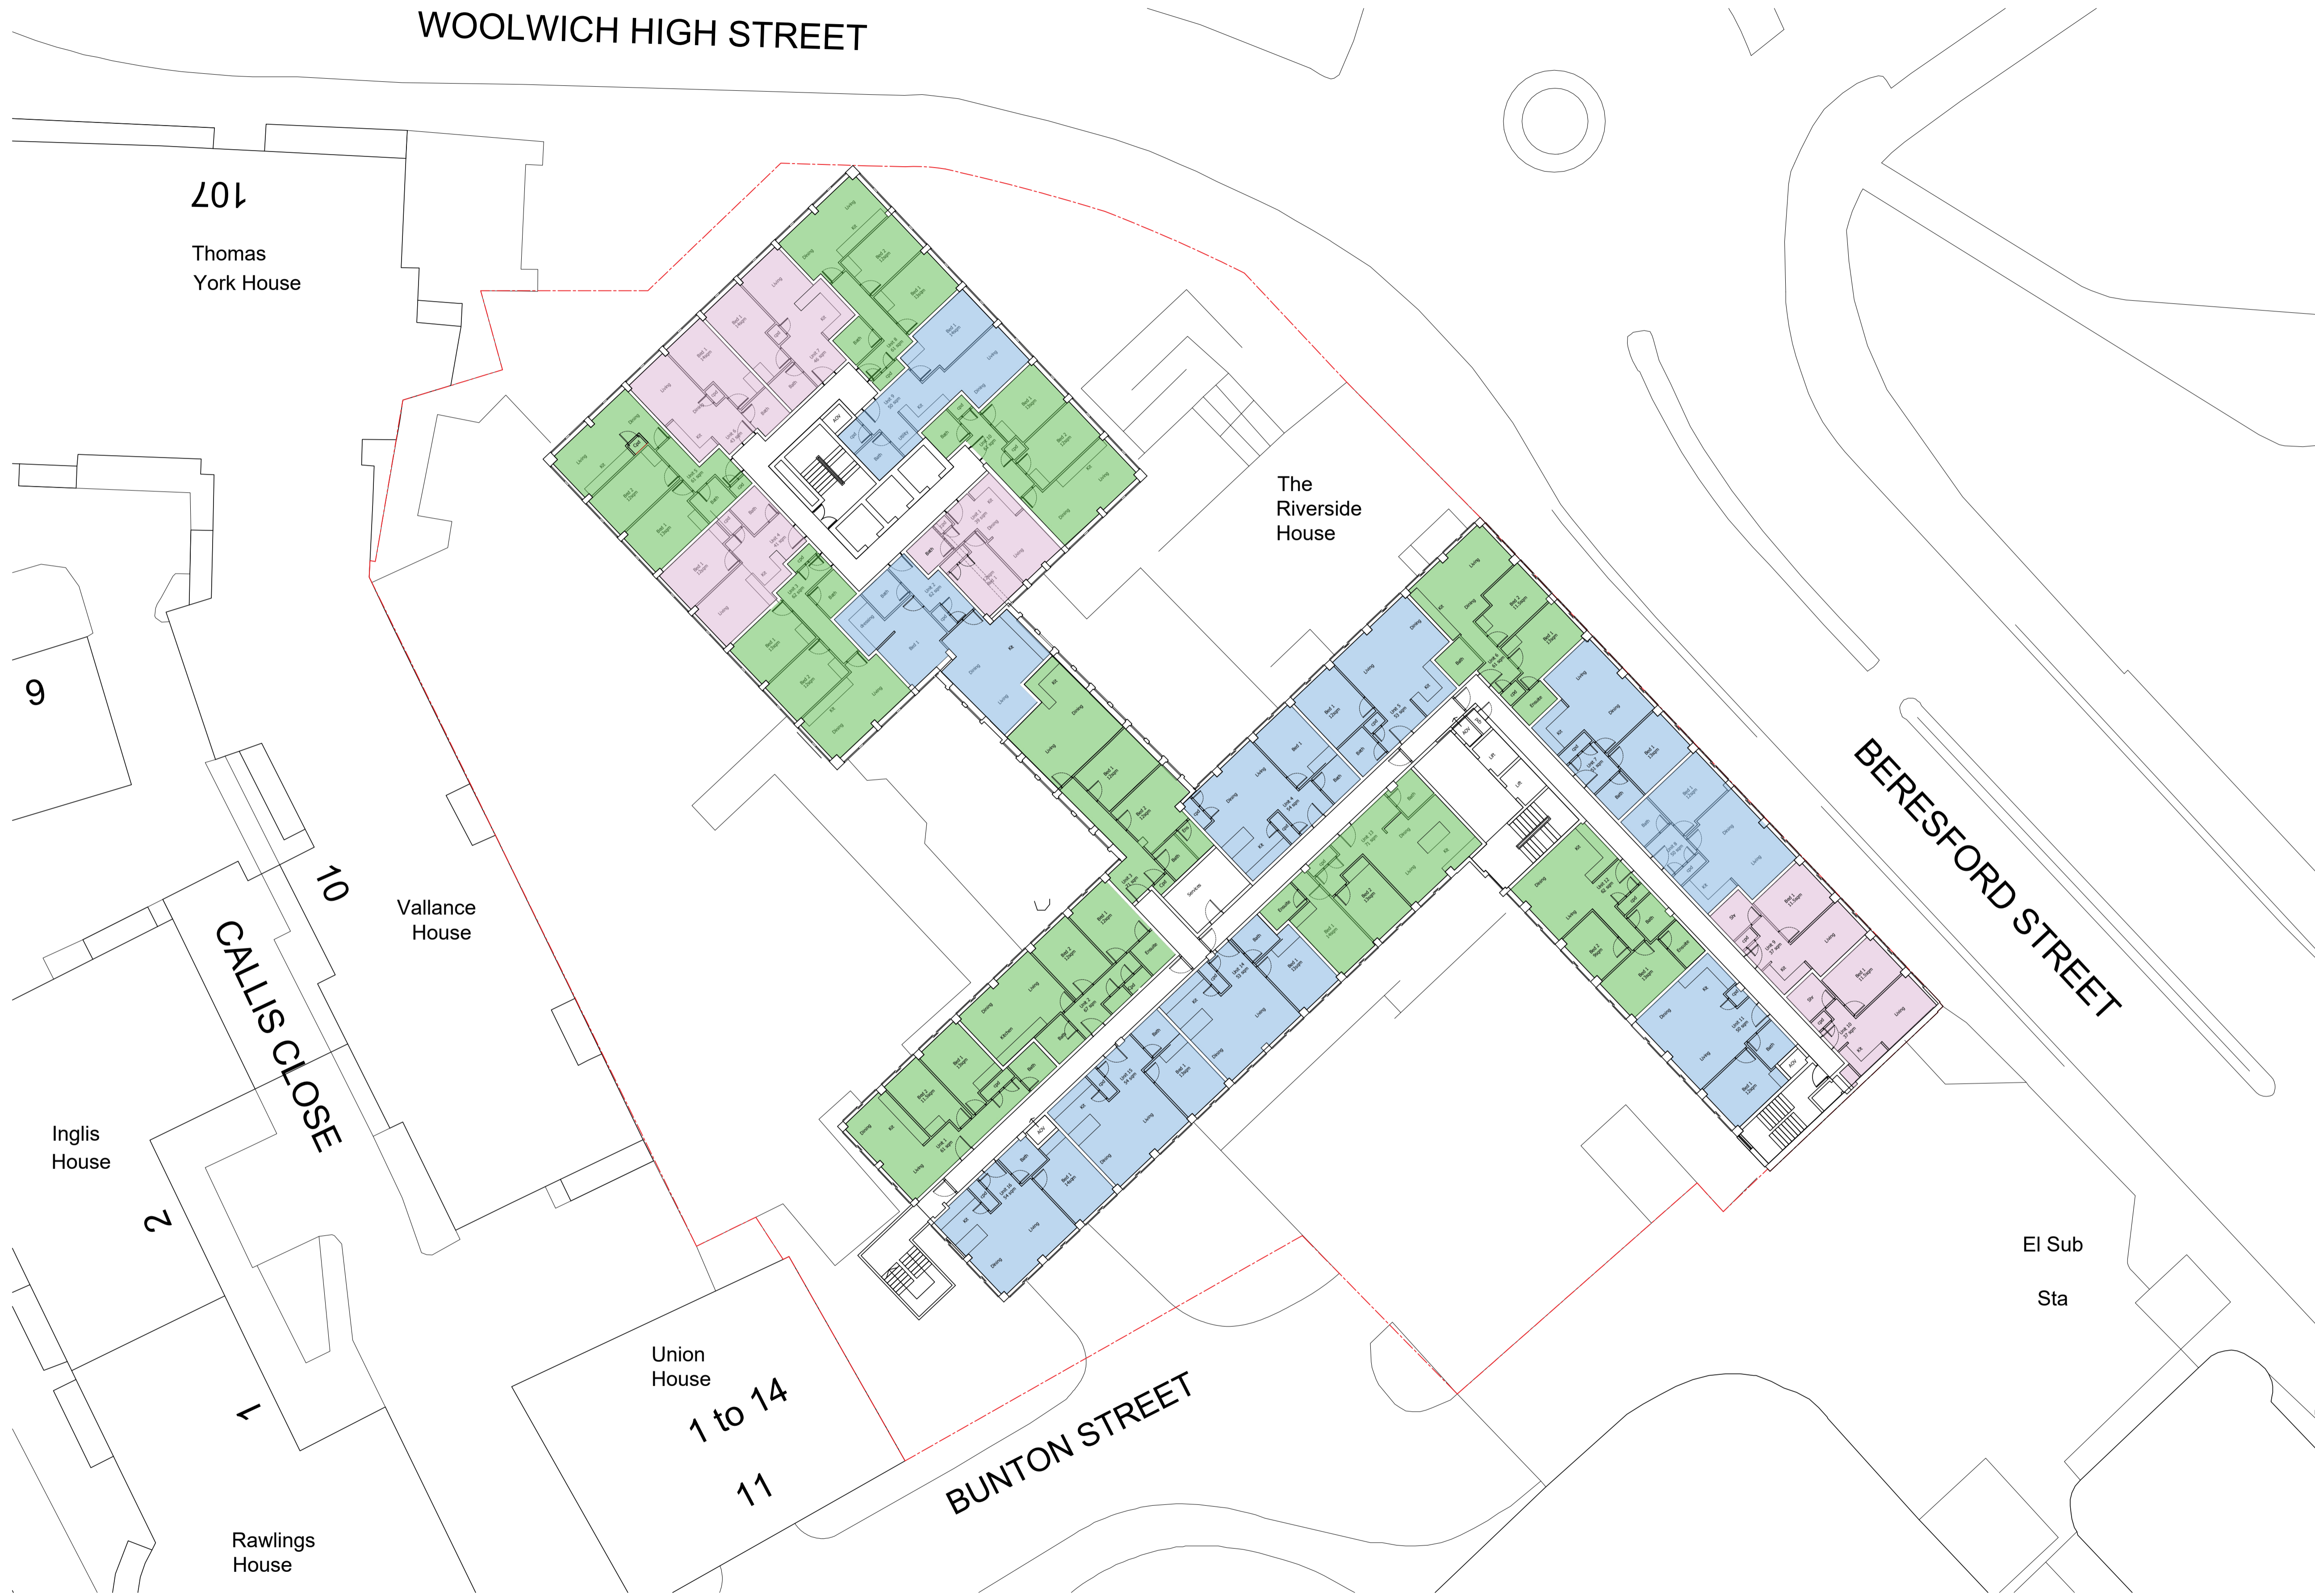

key

- 1B1P
- 1B2P
- 2B3P

Unit schedule

- Block A  
 4 x 2 bedroom / 3 person  
 2 x 1 bedroom / 2 person  
 4 x 1 bedroom / 1 person  
 Sub-total = 10 units
- Block B  
 6 x 2 bedroom / 3 person  
 8 x 1 bedroom / 2 person  
 2 x 1 bedroom / 1 person  
 Sub-total = 16 units

Total = 26 units

PLANNING

**Osel** architecture

PROJECT:  
RIVERSIDE HOUSE,  
BERESFORD ST, WOOLWICH  
LONDON SE18 6BU

CLIENT:  
MDPL (Woolwich)  
LIMITED


DRAWING:  
PERMITTED DEVELOPMENT  
FIRST FLOOR  
PLAN

DRAWING No.: **E21-027-PD001**      REV: **P5**

SCALE: 1:200@A1  
 DRAWN: WTM      DATE: 18.06.21  
 CHECKED: -      DATE: -  
 G.04 | The Record Hall | 16-16A Baldwin's Gardens | London | EC1N 7RJ  
 Tel: 020 7224 2447

**01** First Floor Plan  
Scale 1:200



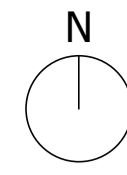

REV.	DATE	REVISION
A	12.07.21	Daylight / sunlight amendments
P3	15.07.21	Daylight / sunlight amendments
P4	27.07.21	Schedule Updated



key

- 1B1P
- 1B2P
- 2B3P

Unit schedule

Block A  
 4 x 2 bedroom / 3 person  
 1 x 1 bedroom / 2 person  
 5 x 1 bedroom / 1 person  
 Sub-total = 10 units

Block B  
 4 x 2 bedroom / 3 person  
 10 x 1 bedroom / 2 person  
 2 x 1 bedroom / 1 person  
 Sub-total = 16 units

Total = 26 units

PLANNING

**Osel** architecture

PROJECT:  
 RIVERSIDE HOUSE,  
 BERESFORD ST, WOOLWICH  
 LONDON SE18 6BU

CLIENT:  
 MDPL (Woolwich)  
 LIMITED


DRAWING:  
 PERMITTED DEVELOPMENT  
 SECOND FLOOR  
 PLAN

DRAWING No.: **E21-027-PD002**      REV: **P4**

SCALE: 1:200@A1  
 DRAWN: WTM      DATE: 18.06.21  
 CHECKED: -      DATE: -  
 G.04 | The Record Hall | 16-16A Baldwin's Gardens | London | EC1N 7RJ  
 Tel: 020 7224 2447

**02** Second Floor Plan  
 Scale 1:200



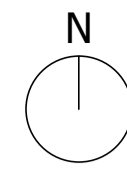

REV.	DATE	REVISION
A	12.07.21	Daylight / sunlight amendments
P3	15.07.21	Daylight / sunlight amendments
P4	27.07.21	Schedule Updated

WOOLWICH HIGH STREET



key

- 1B1P
- 1B2P
- 2B3P

### Unit schedule

Block A  
 4 x 2 bedroom / 3 person  
 1 x 1 bedroom / 2 person  
 5 x 1 bedroom / 1 person  
 Sub-total = 10 units

Block B  
 4 x 2 bedroom / 3 person  
 10 x 1 bedroom / 2 person  
 2 x 1 bedroom / 1 person  
 Sub-total = 16 units

Total = 26 units

PLANNING

**Osel** architecture

PROJECT:  
RIVERSIDE HOUSE,  
BERESFORD ST, WOOLWICH  
LONDON SE18 6BU

CLIENT:  
MDPL (Woolwich)  
LIMITED


DRAWING:  
PERMITTED DEVELOPMENT  
THIRD FLOOR  
PLAN

DRAWING No.: **E21-027-PD003**      REV: **P4**

SCALE: 1:200@A1  
 DRAWN: WTM      DATE: 18.06.21  
 CHECKED: -      DATE: -  
 G.04 | The Record Hall | 16-16A Baldwin's Gardens | London | EC1N 7RJ  
 Tel: 020 7224 2447

**03** Third Floor Plan  
Scale 1:200



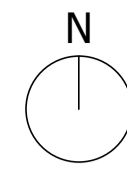

# WOOLWICH HIGH STREET



**key**

- 1B1P
- 1B2P
- 2B3P

## Unit schedule

**Block A**  
 4 x 2 bedroom / 3 person  
 1 x 1 bedroom / 2 person  
 5 x 1 bedroom / 1 person  
 Sub-total = 10 units

**Block B**  
 4 x 2 bedroom / 3 person  
 10 x 1 bedroom / 2 person  
 2 x 1 bedroom / 1 person  
 Sub-total = 16 units

**Total = 26 units**

**PLANNING**

**Osel architecture**

**PROJECT:**  
 RIVERSIDE HOUSE,  
 BERESFORD ST, WOOLWICH  
 LONDON SE18 6BU

**CLIENT:**  
 MDPL (Woolwich)  
 LIMITED

**DRAWING:**  
 PERMITTED DEVELOPMENT  
 FOURTH FLOOR  
 PLAN

**DRAWING No.:** E21-027-PD004 **REV:** P3

**SCALE:** 1:200@A1  
**DRAWN:** WTM **DATE:** 18.06.21  
**CHECKED:** - **DATE:** -  
 G.04 | The Record Hall | 16-16A Baldwin's Gardens | London | EC1N 7RJ  
 Tel: 020 7224 2447

E-mail: admin@oselarch.co.uk Web: www.oselarchitecture.co.uk  
 ©COPYRIGHT EXISTS ON THE DESIGNS AND INFORMATION SHOWN ON THIS DRAWING



# WOOLWICH HIGH STREET



key

- 1B1P
- 1B2P
- 2B3P

## Unit schedule

- 4 x 2 bedroom / 3 person
- 1 x 1 bedroom / 2 person
- 5 x 1 bedroom / 1 person
- Total = 10 units

PLANNING

## Osel architecture

PROJECT:  
RIVERSIDE HOUSE,  
BERESFORD ST, WOOLWICH  
LONDON SE18 6BU

CLIENT:  
MDPL (Woolwich)  
LIMITED

DRAWING:  
PERMITTED DEVELOPMENT  
FIFTH FLOOR  
PLAN


DRAWING No.: **E21-027-PD005**      REV: **P3**

SCALE: 1:200@A1  
DRAWN: WTM      DATE: 18.06.21  
CHECKED: -      DATE: -  
G.04 | The Record Hall | 16-16A Baldwin's Gardens | London | EC1N 7RJ  
Tel: 020 7224 2447

# 05 Fifth Floor Plan

Scale 1:200



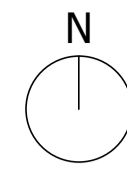

WOOLWICH HIGH STREET



key

- 1B1P
- 1B2P
- 2B3P

Unit schedule

- 4 x 2 bedroom / 3 person
- 1 x 1 bedroom / 2 person
- 5 x 1 bedroom / 1 person
- Total = 10 units

PLANNING

Osel architecture

PROJECT:  
RIVERSIDE HOUSE,  
BERESFORD ST, WOOLWICH  
LONDON SE18 6BU

CLIENT:  
MDPL (Woolwich)  
LIMITED


DRAWING:  
PERMITTED DEVELOPMENT  
SIXTH FLOOR  
PLAN

DRAWING No.: **E21-027-PD006**      REV: **P3**

SCALE: 1:200@A1  
DRAWN: WTM      DATE: 18.06.21  
CHECKED: -      DATE: -  
G.04 | The Record Hall | 16-16A Baldwin's Gardens | London | EC1N 7RJ  
Tel: 020 7224 2447

**06** Sixth Floor Plan  
Scale 1:200



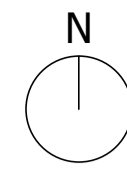

WOOLWICH HIGH STREET



key

- 1B1P
- 1B2P
- 2B3P

Unit schedule

- 4 x 2 bedroom / 3 person
- 1 x 1 bedroom / 2 person
- 5 x 1 bedroom / 1 person
- Total = 10 units

PLANNING

**Osel** architecture

PROJECT:  
RIVERSIDE HOUSE,  
BERESFORD ST, WOOLWICH  
LONDON SE18 6BU

CLIENT:  
MDPL (Woolwich)  
LIMITED


DRAWING:  
PERMITTED DEVELOPMENT  
SEVENTH FLOOR  
PLAN

DRAWING No.: **E21-027-PD007**      REV: **P3**

SCALE: 1:200@A1  
DRAWN: WTM      DATE: 18.06.21  
CHECKED: -      DATE: -  
G.04 | The Record Hall | 16-16A Baldwin's Gardens | London | EC1N 7RJ  
Tel: 020 7224 2447

**07** Seventh Floor Plan  
Scale 1:200



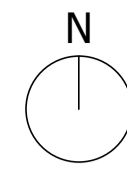

# WOOLWICH HIGH STREET



**key**

- 1B1P
- 1B2P
- 2B3P

### Unit schedule

- 4 x 2 bedroom / 3 person
- 1 x 1 bedroom / 2 person
- 5 x 1 bedroom / 1 person
- Sub-total = 10 units

10/floor x 6 floors

Total = 60 units

**PLANNING**

## Osel architecture

**PROJECT:**  
RIVERSIDE HOUSE,  
BERESFORD ST, WOOLWICH  
LONDON SE18 6BU

**CLIENT:**  
MDPL (Woolwich)  
LIMITED

**DRAWING:**  
PERMITTED DEVELOPMENT  
EIGHTH to THIRTEENTH FLOOR  
PLAN

**DRAWING No.:** E21-027-PD008      **REV:** P3

**SCALE:** 1:200@A1      **DATE:** 18.06.21

**DRAWN:** WTM      **CHECKED:** -

**G.04 | The Record Hall | 16-16A Baldwin's Gardens | London | EC1N 7RJ**  
Tel: 020 7224 2447

# 08 Eighth to Thirteenth Floor Plan


Scale 1:200



1 North East Elevation



2 South West Elevation

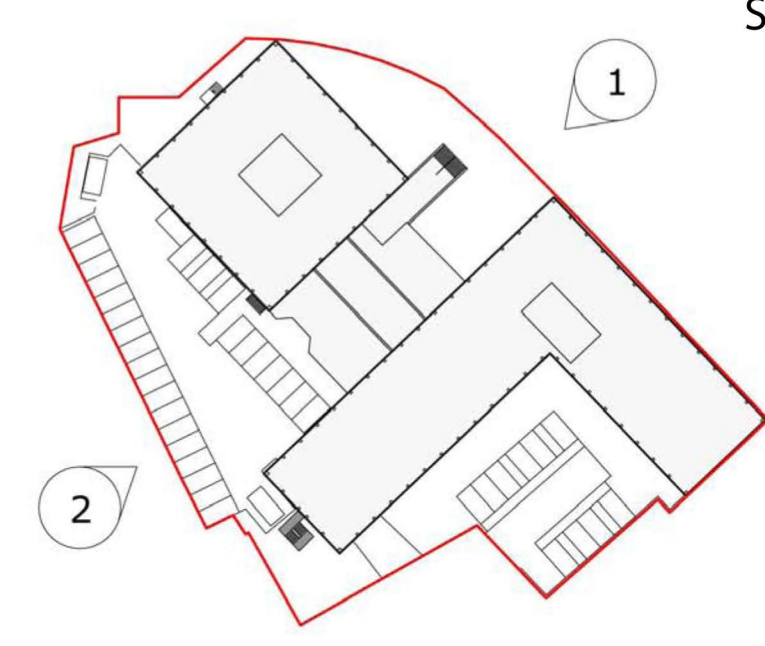

SUBJECT TO FURTHER IMPROVEMENTS

PLANNING

Osel architecture

PROJECT: RIVERSIDE HOUSE, BERESFORD ST, WOOLWICH LONDON SE18 6BU

CLIENT: MDPL (Woolwich) LIMITED


DRAWING: PERMITTED DEVELOPMENT INDICATIVE PROPOSED SOUTH WEST & NORTH EAST ELEVATION

DRAWING No.: E21-027-PDE001 REV: P1

SCALE: 1:200@A1 DRAWN: AA DATE: 06.07.21

CHECKED: - DATE: - G.04 | The Record Hall | 16-16A Baldwin's Gardens | London | EC1N 7RJ Tel: 020 7224 2447




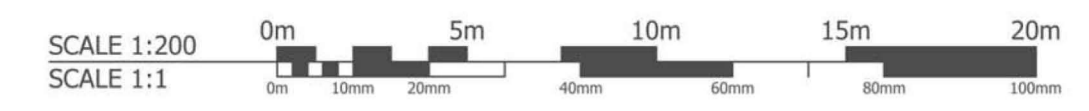

1 South East Elevation



2 North West Elevation  
SCALE

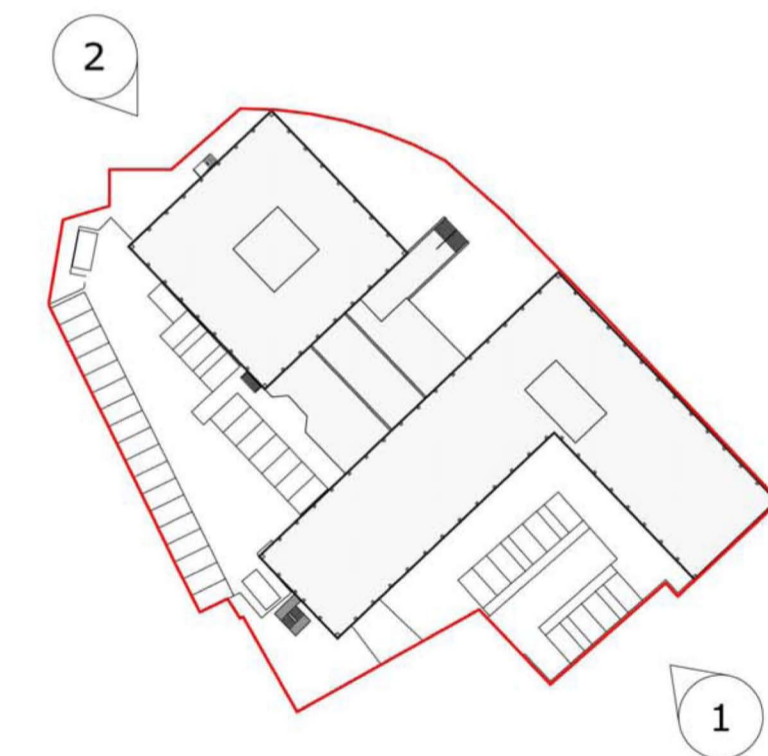

SUBJECT TO FURTHER IMPROVEMENTS

PLANNING

Osel architecture

PROJECT:  
RIVERSIDE HOUSE,  
BERESFORD ST, WOOLWICH  
LONDON SE18 6BU

CLIENT:  
MDPL (Woolwich)  
LIMITED

DRAWING:  
PERMITTED DEVELOPMENT  
INDICATIVE PROPOSED  
NORTH WEST & SOUTH EAST ELEVATION

DRAWING No.: **E21-027-PDE002 P1** REV:

SCALE: 1:200@A1

DRAWN: AA DATE: 06.07.21

CHECKED: - DATE: -

G.04 | The Record Hall | 16-16A Baldwin's Gardens | London | EC1N 7RJ  
Tel: 020 7224 2447

E-mail: admin@oselarch.co.uk Web: www.oselarchitecture.co.uk  
©COPYRIGHT EXISTS ON THE DESIGNS AND INFORMATION SHOWN ON THIS DRAWING