





Notes:
 All works to be carried out in accordance with the current Building Regulations, British Standards and Codes of Practice and to the satisfaction of the Supervising Building Inspector.
 All dimensions are to be checked on site prior to the commencement of the works. Any discrepancies to be reported prior to the commencement of the relevant works.
DO NOT SCALE OFF THIS DRAWING.

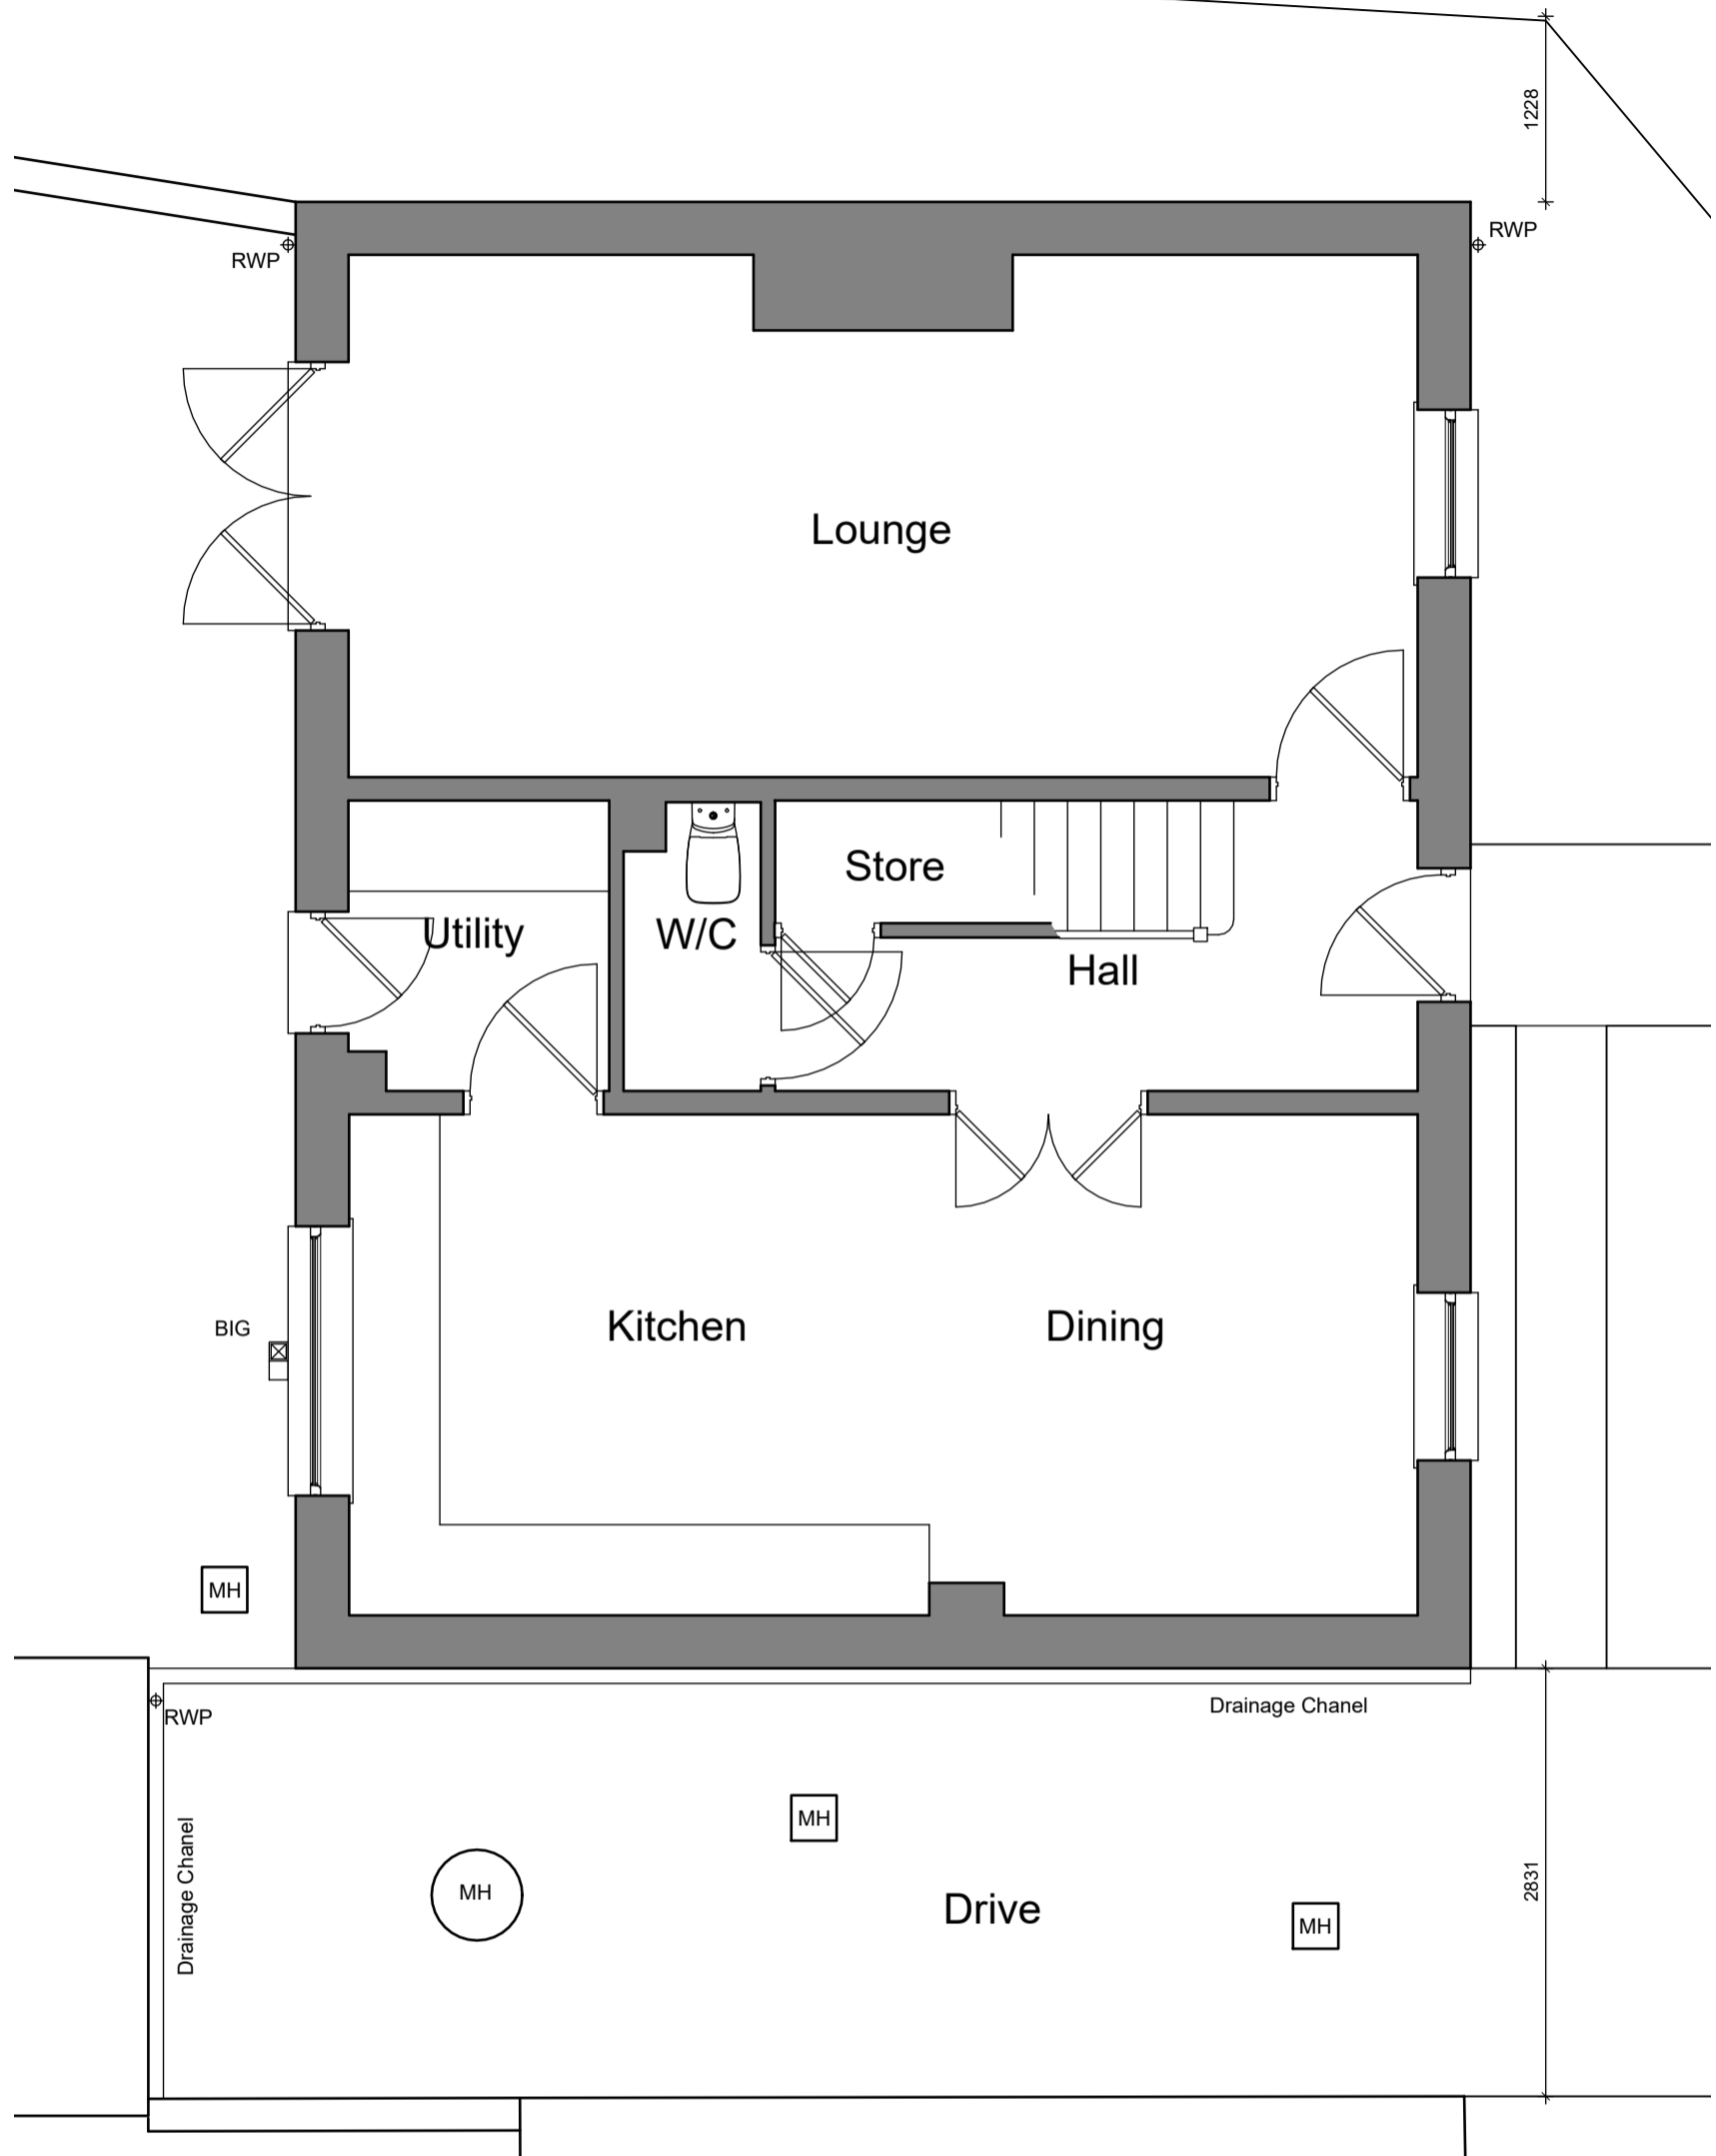



Ground Floor Plan:

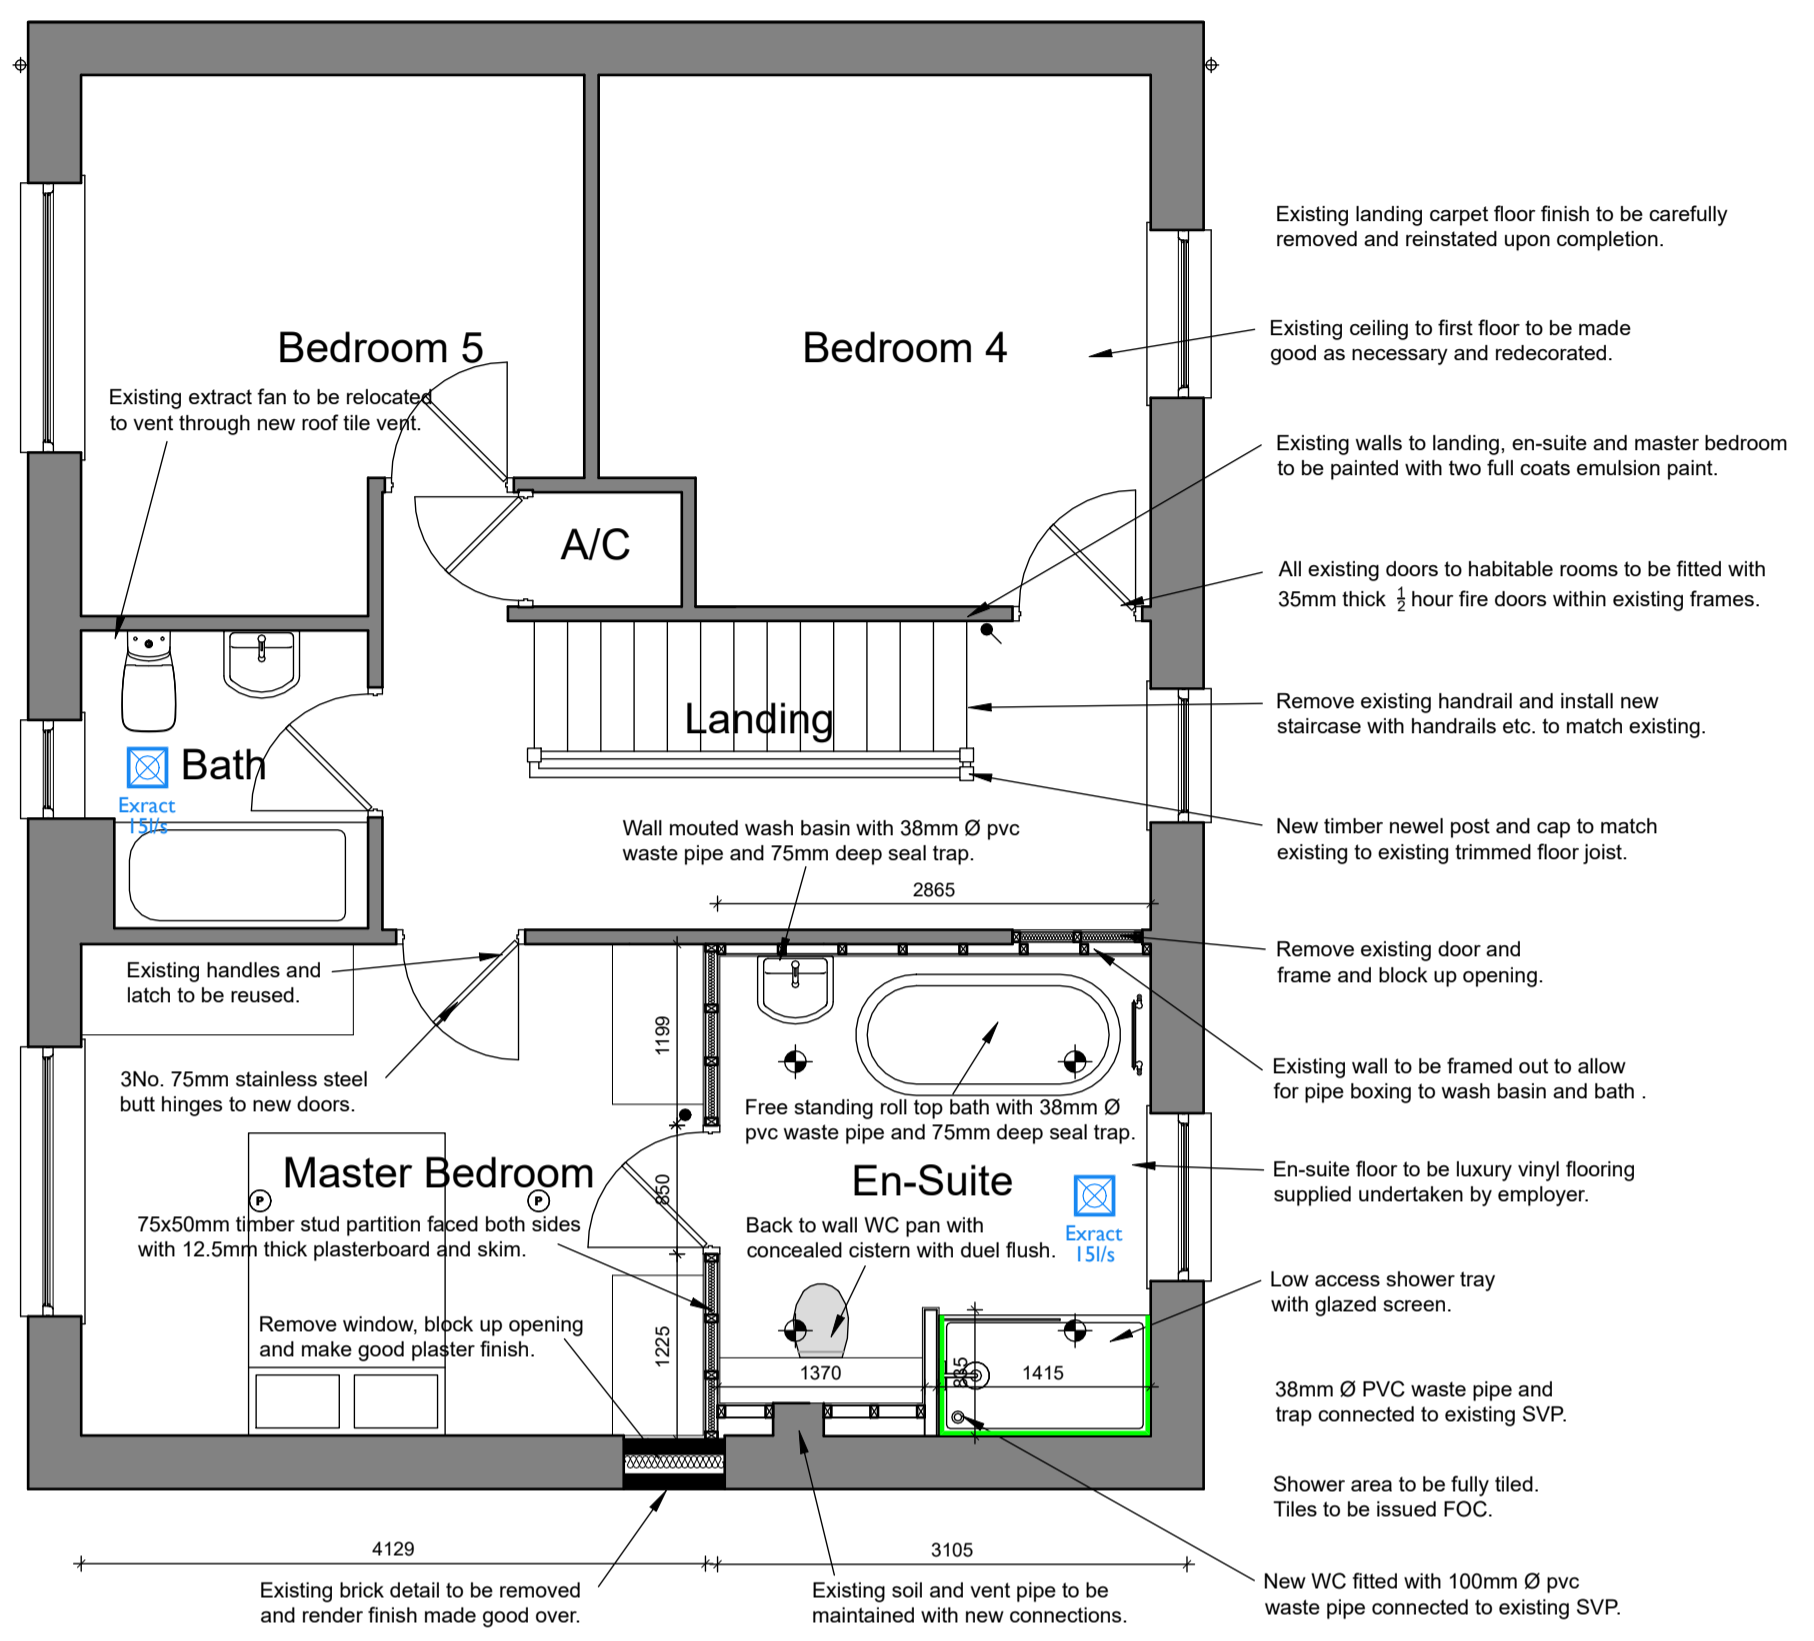


First Floor Plan:

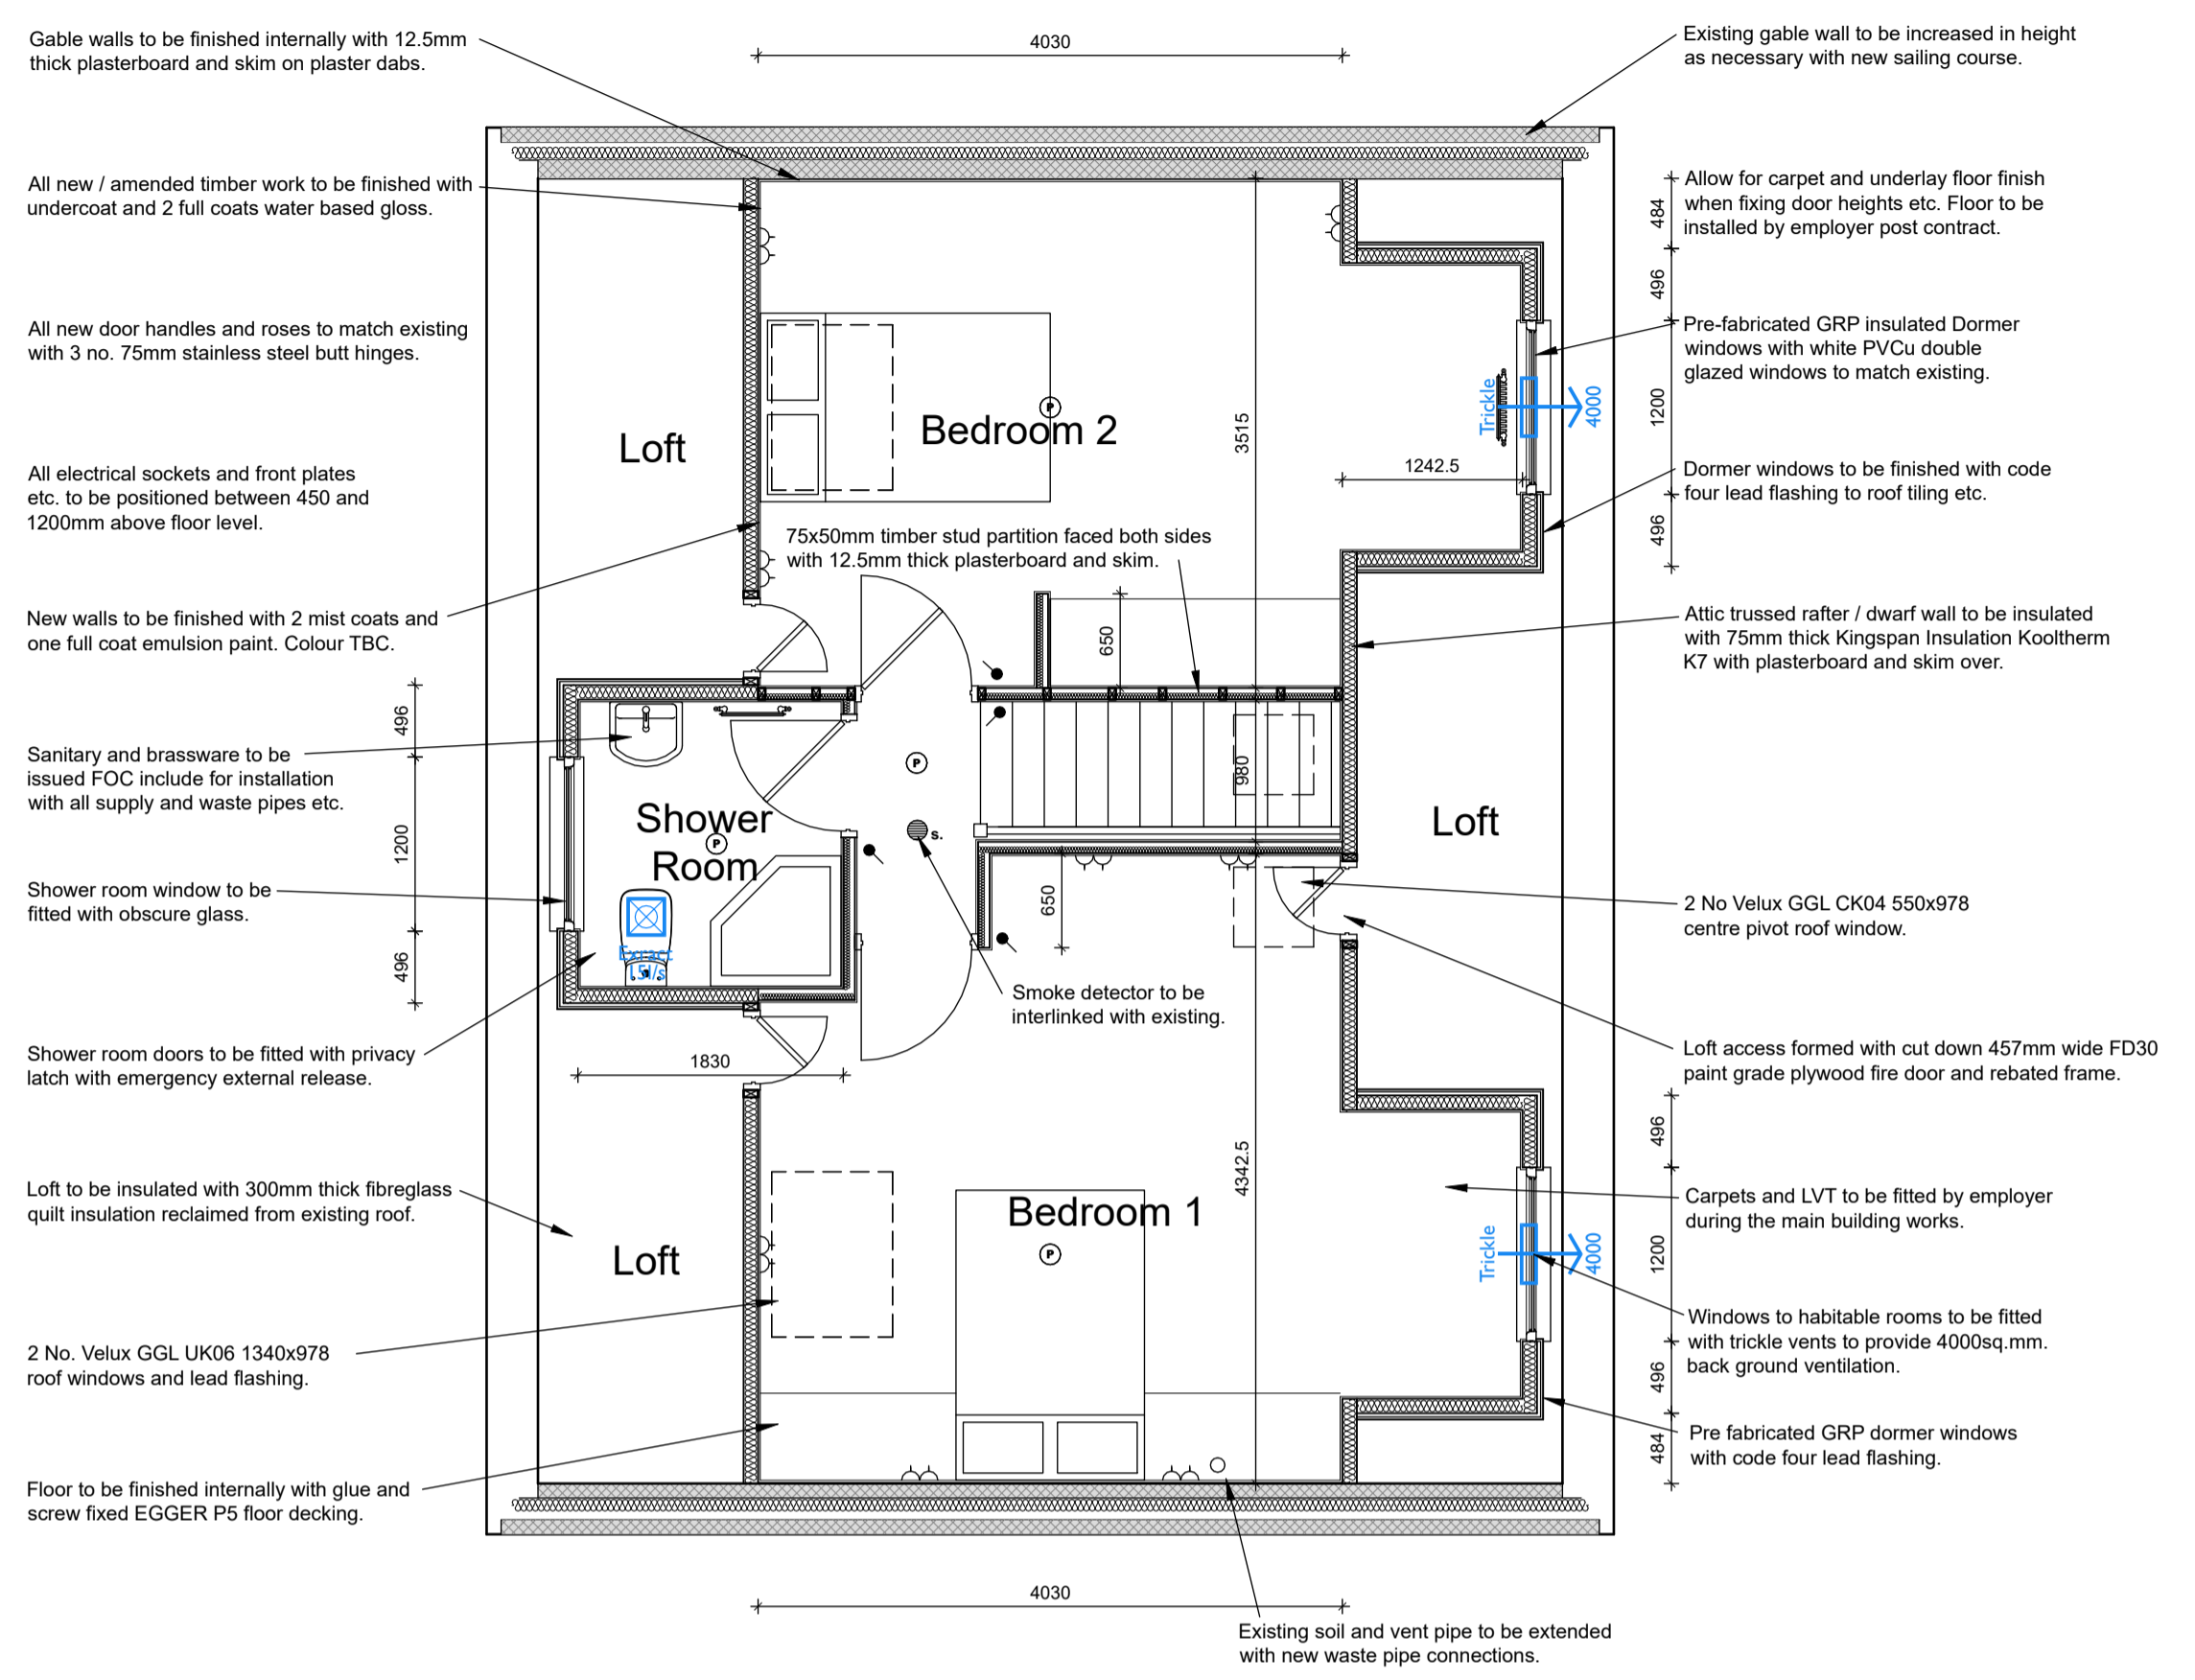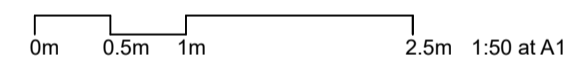



Second Floor Plan:

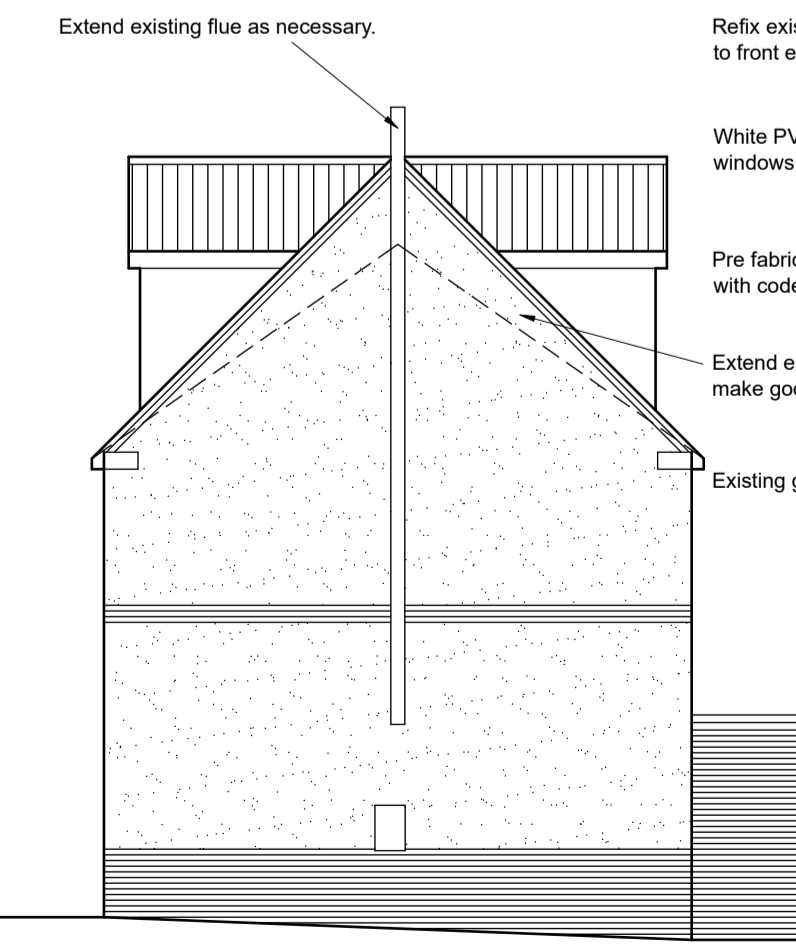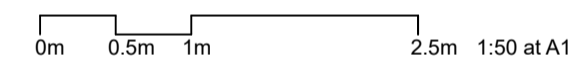


North:

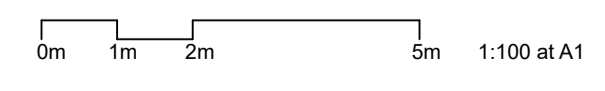



East:

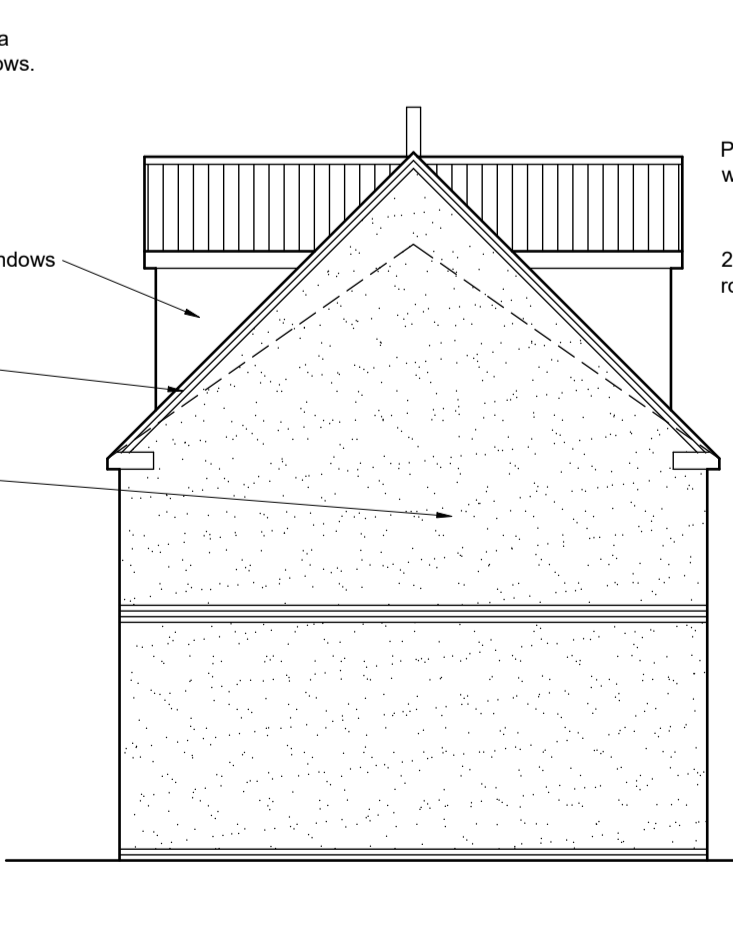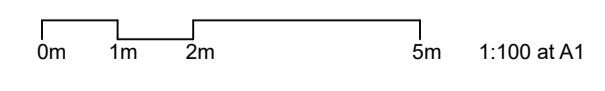

South:

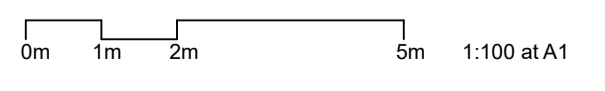

West:

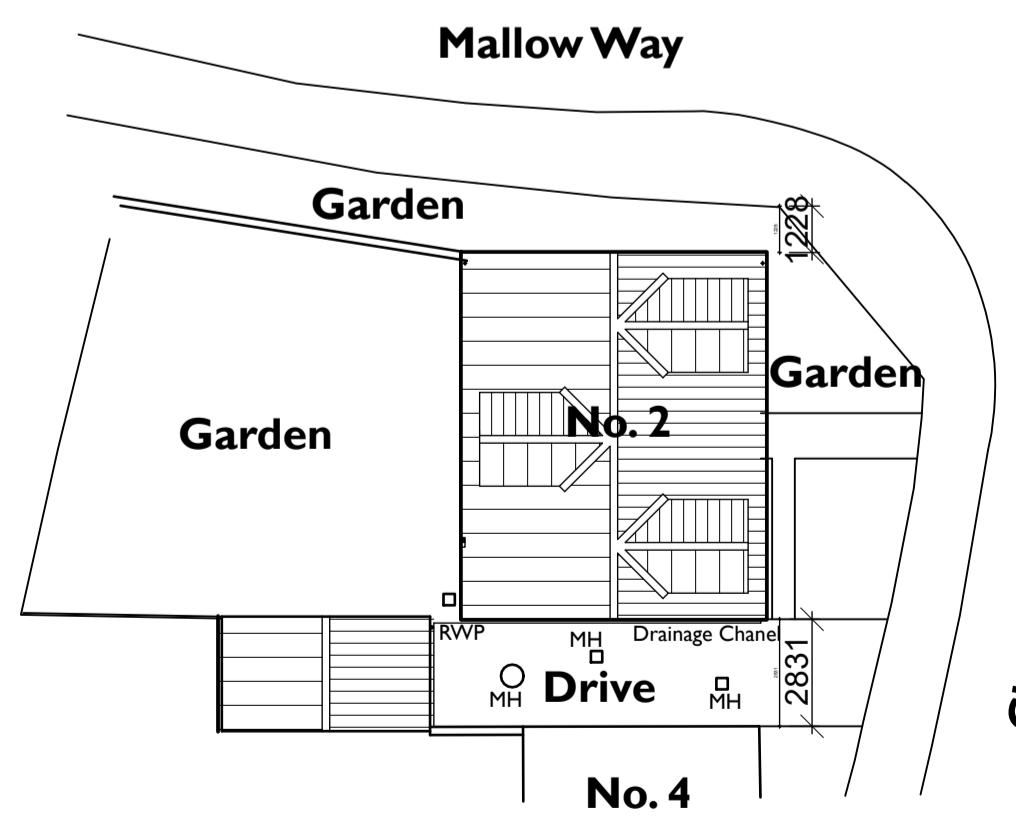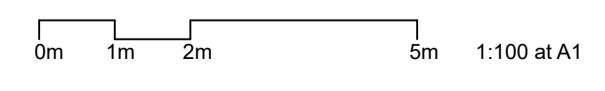

Site Plan:



Rev: Date:	Description:
FHA ARCHITECTURAL SERVICES LIMITED	
54 EDEN WALK BINGHAM NOTTINGHAM NG13 8YZ 01949 358195 fhaarchitecturalservices@gmail.com	
Project:	Proposed Loft Conversion
Drawing Title:	Proposed Layout
Project Address:	2 Cherwell Gardens, Bingham, Nottinghamshire. NG13 8YW.
Client:	Mr & Mrs Hackett.
Drawn: DAB	Scale (Size): 1:50, 1:100 & 1:200 @ A1
Date: July 2021	Revision:
Drawing No: 21 HACKETT/08	Revision: --
PLANNING APPLICATION	
© This drawing is copyright of FHA Architectural Services and must not be copied or reproduced without prior written approval.	