


GENERAL NOTES


THIS DRAWING IS THE COPYRIGHT OF THE COX CLIFFORD PARTNERSHIP AND MAY NOT BE REPRODUCED WITHOUT THEIR PRIOR PERMISSION. THIS DRAWING IS TO BE READ IN CONJUNCTION WITH ALL RELEVANT ARCHITECTS, SUB-CONTRACTORS AND THE COX CLIFFORD PARTNERSHIP DRAWINGS.

DETAILS OF EXISTING WORK ARE ASSUMED. THESE ARE TO BE CHECKED ON SITE BY THE MAIN CONTRACTOR AND ANY DISCREPANCIES REPORTED SO THAT ADJUSTMENTS MAY BE MADE TO THE STRUCTURAL SCHEME IF NECESSARY.


DO NOT SCALE! IF IN DOUBT, ASK.

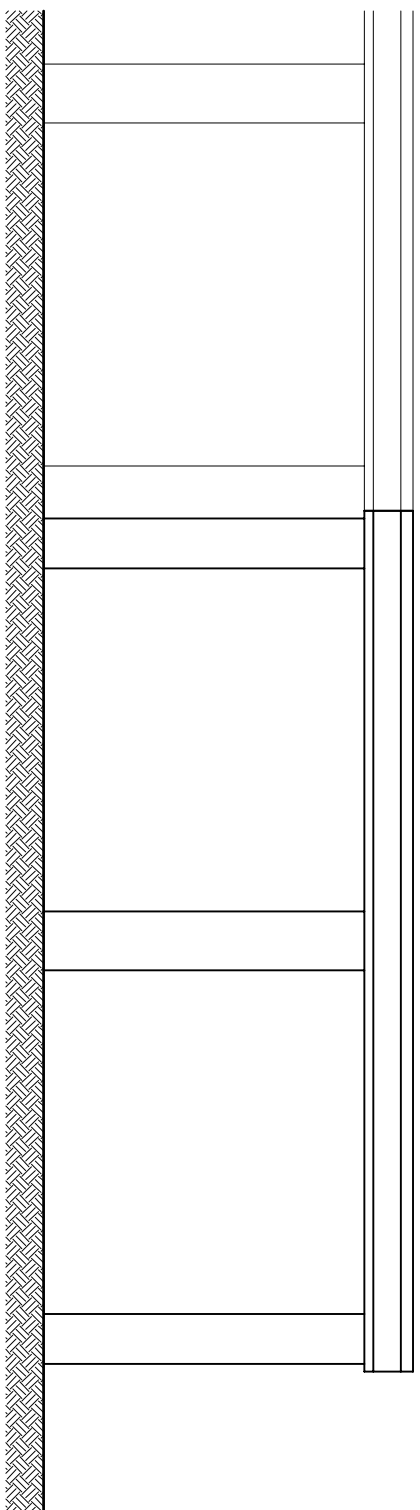


Existing Front Elevation

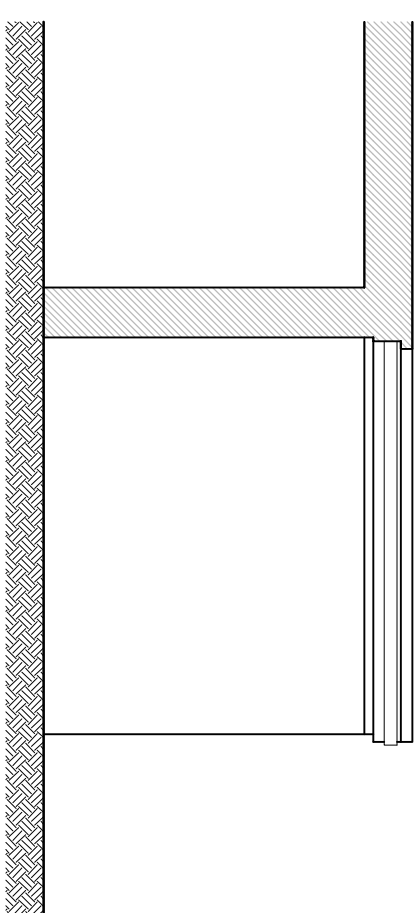

Existing Side Elevation A-A

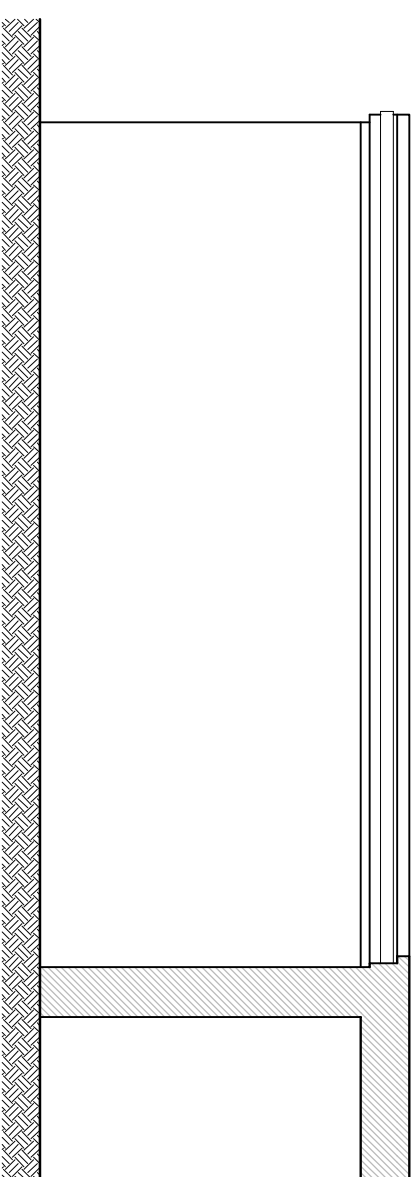

Existing Rear Elevation

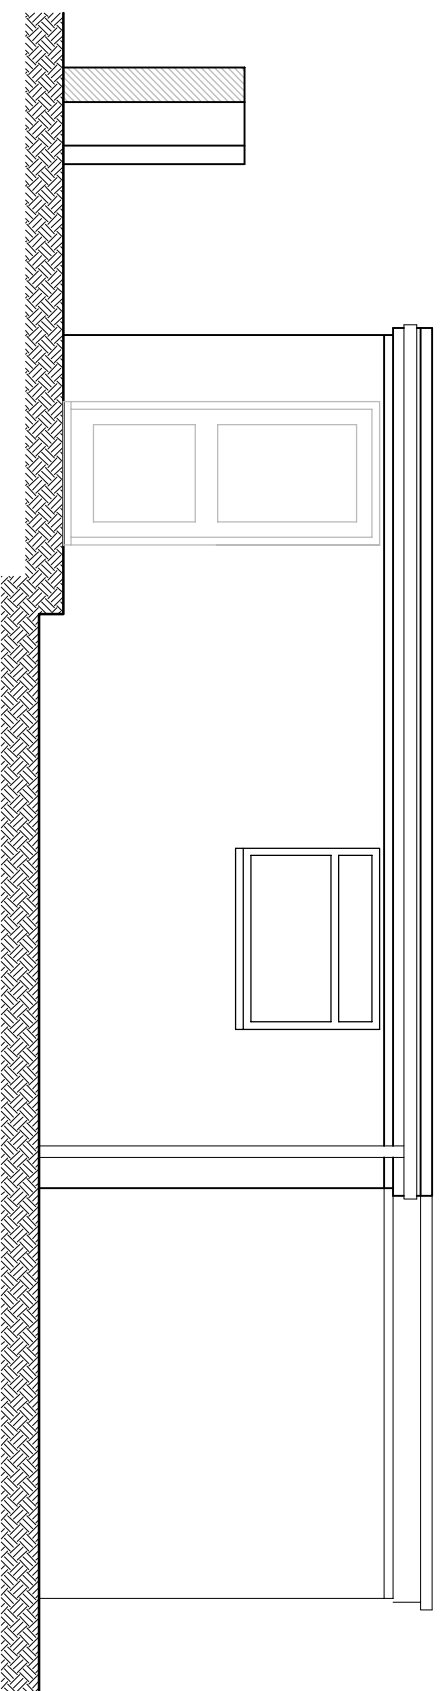

Existing Side Elevation B-B

0 METRES 2



SCALE 1:50

REV	DATE	BY	COMMENTS
A0	01/06/21	NW	ISSUED FOR INFORMATION



11 Place Farm House, Place Farm Way
 Monks Riborough, HP27 9JQ
 Tel: 01844 274 472 Fax: 01844 273 051
 e-mail: mail@cox-clifford.co.uk

Project
Proposed Studio
The Vines, Shabbington
 HP18 9HH

Title
Existing Elevations

Job No.	12095	Drawn	JP
Scale	1:50@A3	Rev.	A0
Dwg No.	AO	CHKD	NC
004		Date	May 2021