


GENERAL NOTES

THIS DRAWING IS THE COPYRIGHT OF THE COX CLIFFORD PARTNERSHIP AND MAY NOT BE REPRODUCED WITHOUT THEIR PRIOR PERMISSION.


THIS DRAWING IS TO BE READ IN CONJUNCTION WITH ALL RELEVANT ARCHITECTS, SUB-CONTRACTORS AND THE COX CLIFFORD PARTNERSHIP DRAWINGS.

DETAILS OF EXISTING WORK ARE ASSUMED. THESE ARE TO BE CHECKED ON SITE BY THE MAIN CONTRACTOR AND ANY DISCREPANCIES REPORTED SO THAT ADJUSTMENTS MAY BE MADE TO THE STRUCTURAL SCHEME IF NECESSARY.


DO NOT SCALE! IF IN DOUBT, ASK.

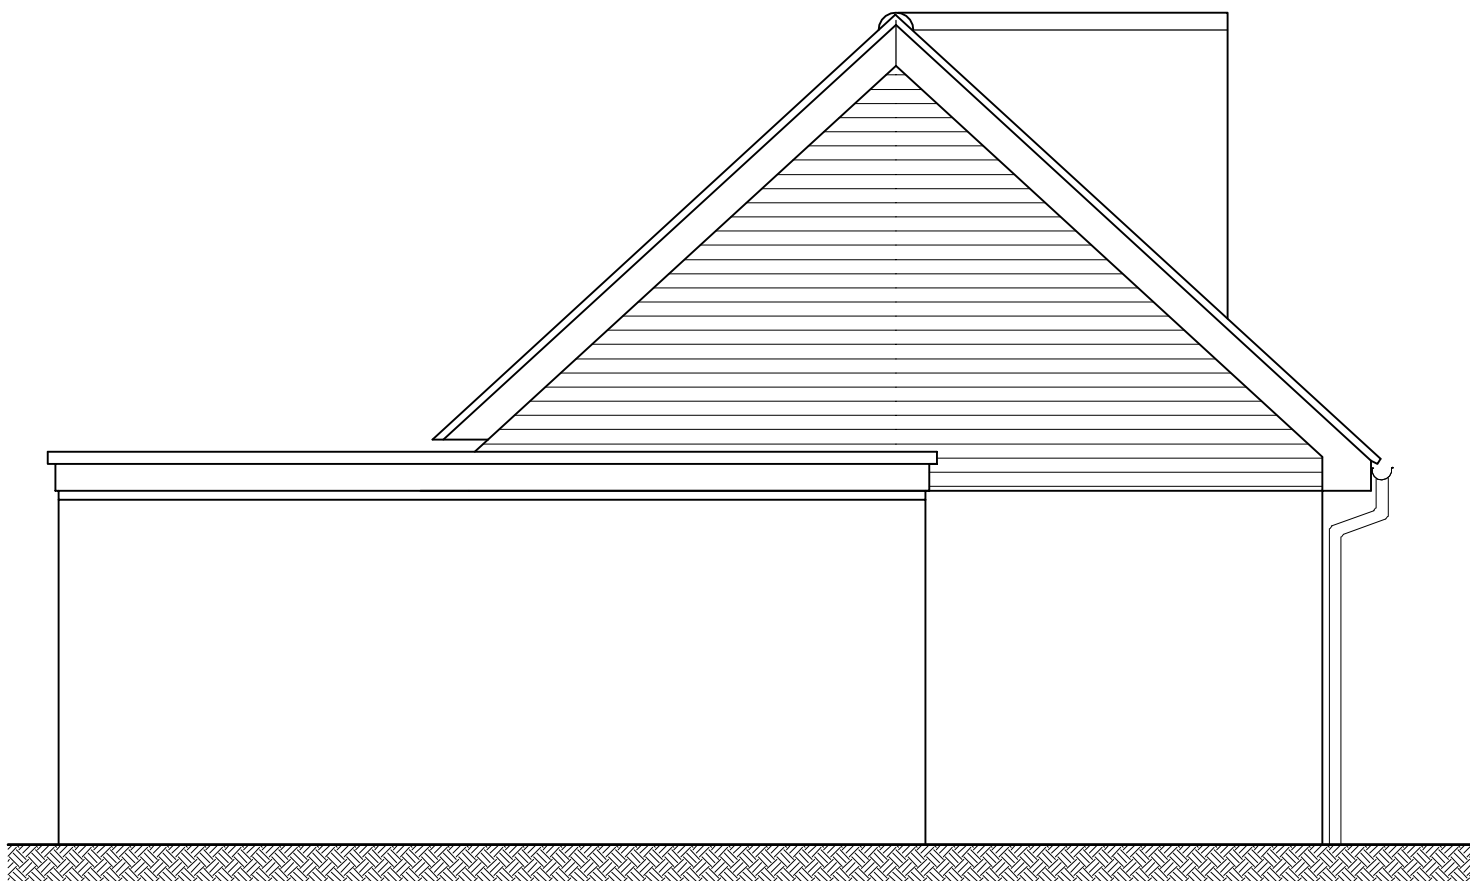


Proposed Side Elevation A-A

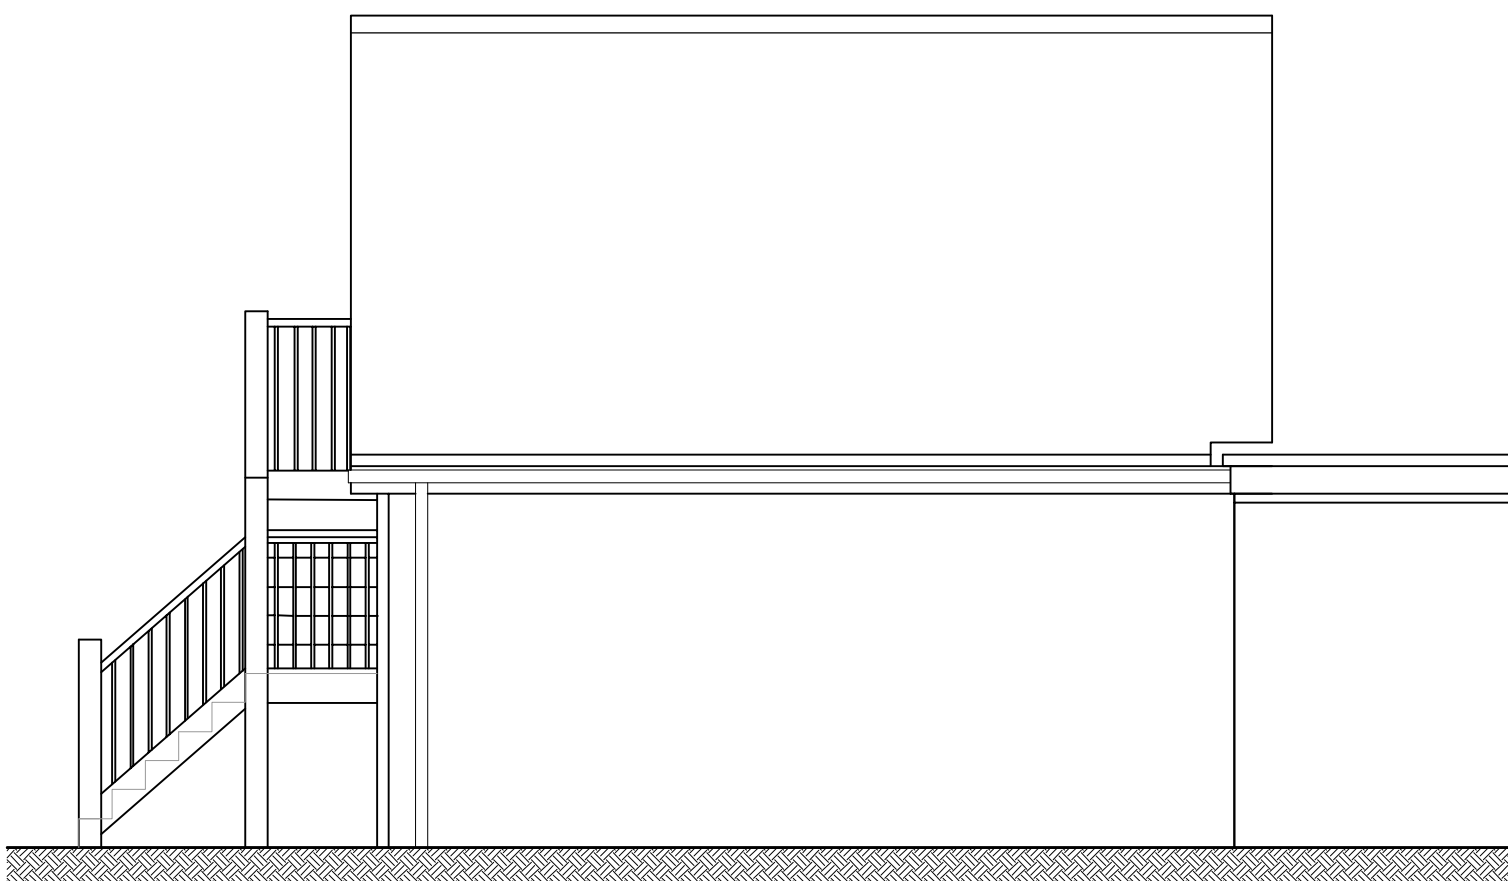

Proposed Rear Elevation

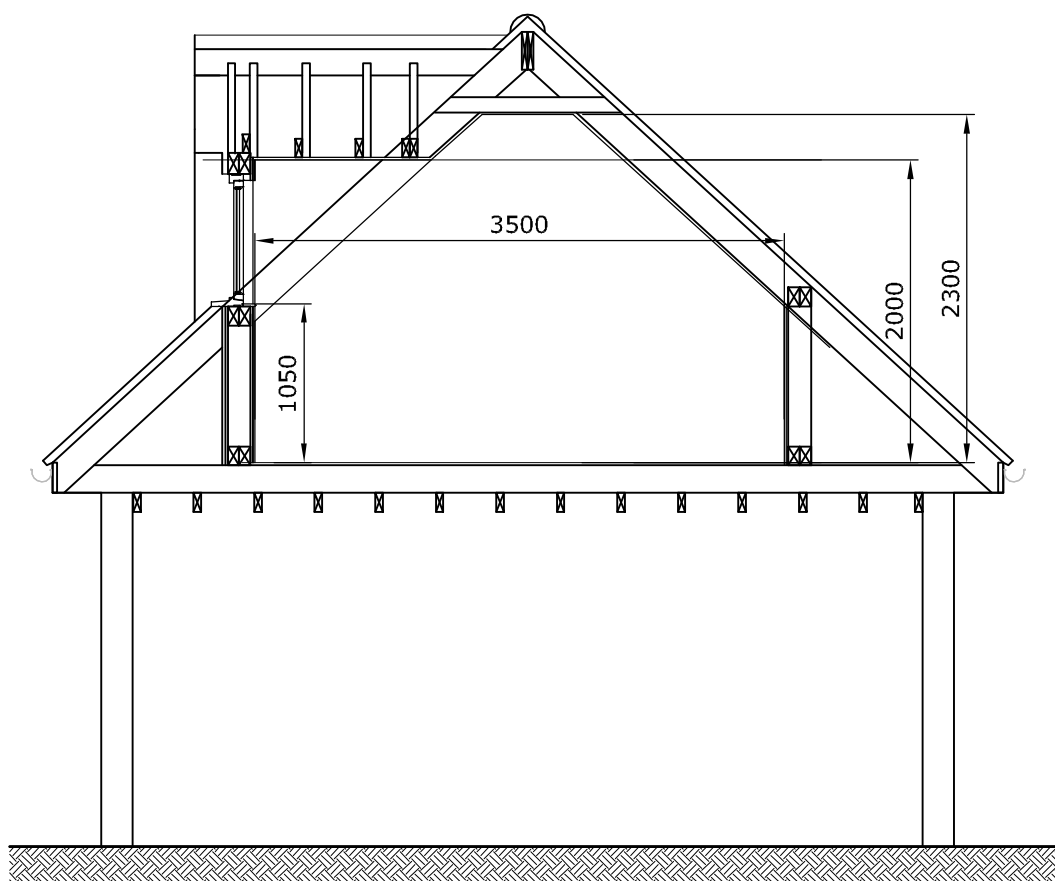

Proposed Section

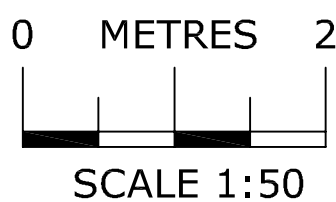

REV	DATE	BY	COMMENTS
A2	07/07/21	JP	1/4 LANDING ADDED TO STAIR
A1	14/06/21	JP	AMENDED TO CLIENT REQUIREMENTS
A0	01/06/21	JP	ISSUED FOR INFORMATION



11 Place Farm House, Place Farm Way
Monks Risborough, HP27 9JQ
Tel: 01844 274 472 Fax: 01844 273 051
e-mail: mail@cox-clifford.co.uk

Project			
7 The Vines Shabbington HP18 9HH			
Title			
Proposed Studio Side & Rear Elevations & Section			
Job No. 12095			
Scale	1:50@A3	Drawn	JP
Dwg No.	003	Rev.	A2
		Chkd	NC
		Date	MAY 2021