




01 EXISTING GROUND FLOOR PLAN
1:100 @ A1

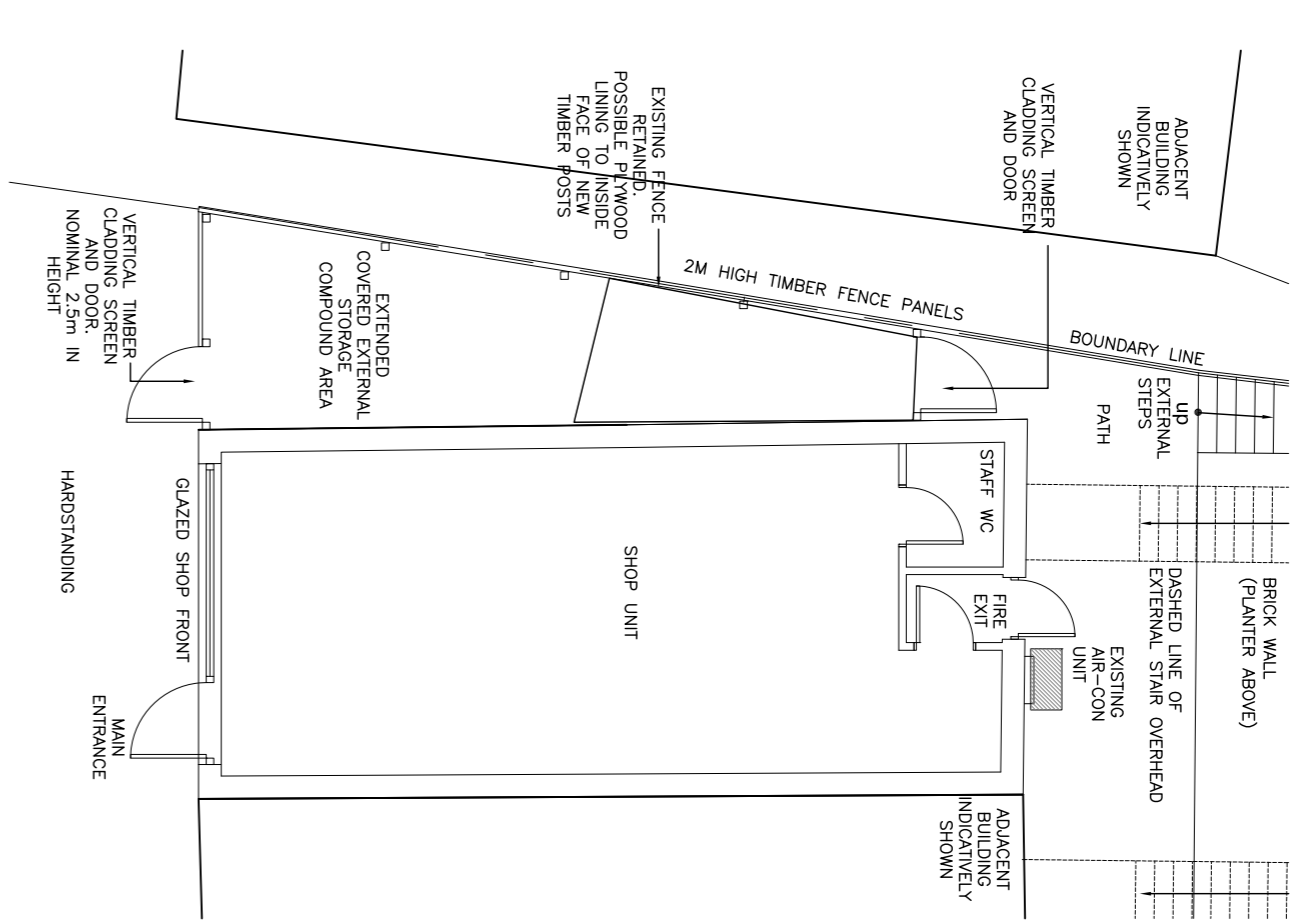


03 PROPOSED GROUND FLOOR PLAN
1:100 @ A1

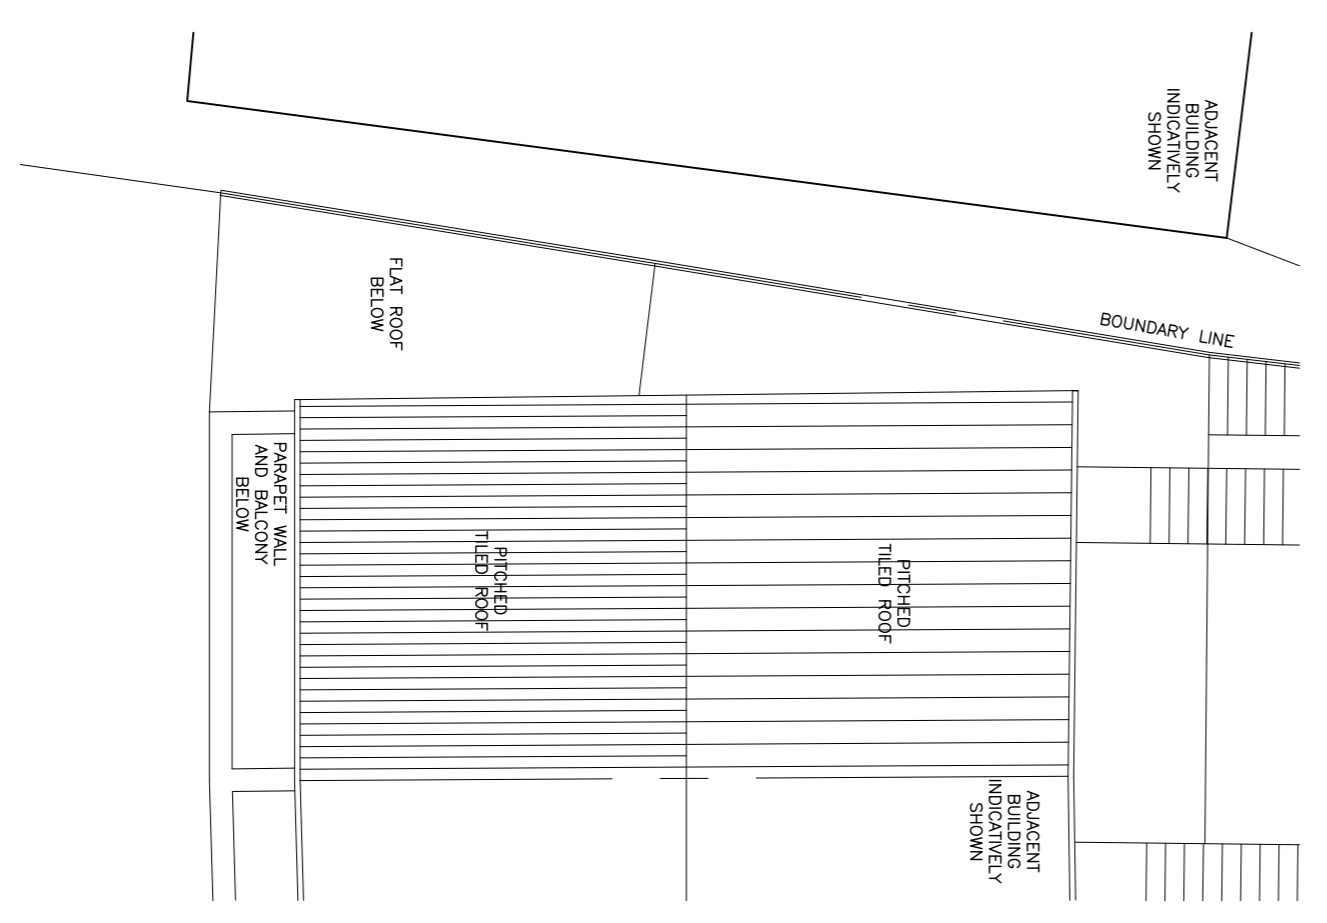


02 EXISTING ROOF PLAN
1:100 @ A1

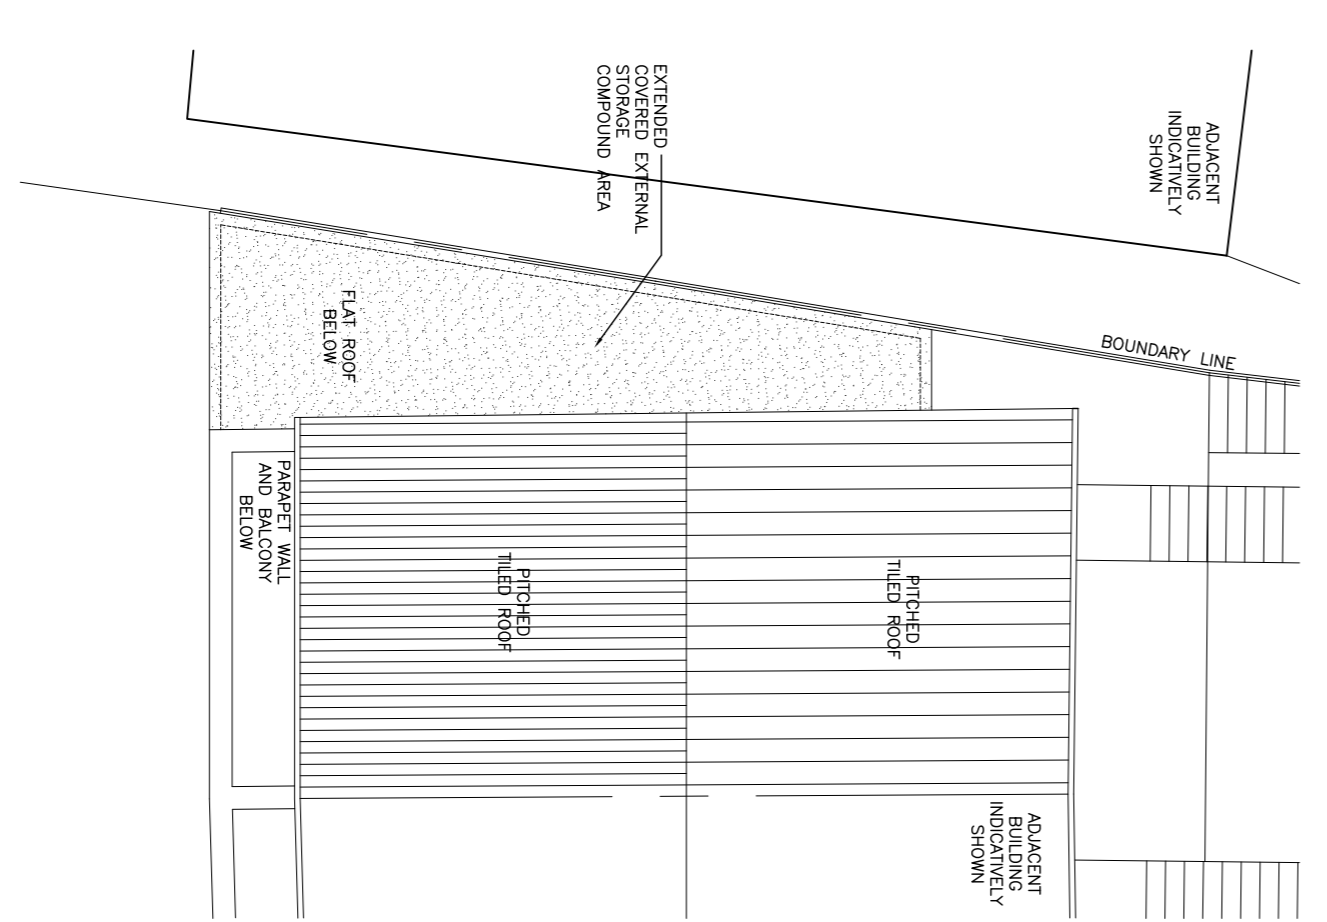


04 PROPOSED ROOF PLAN
1:100 @ A1

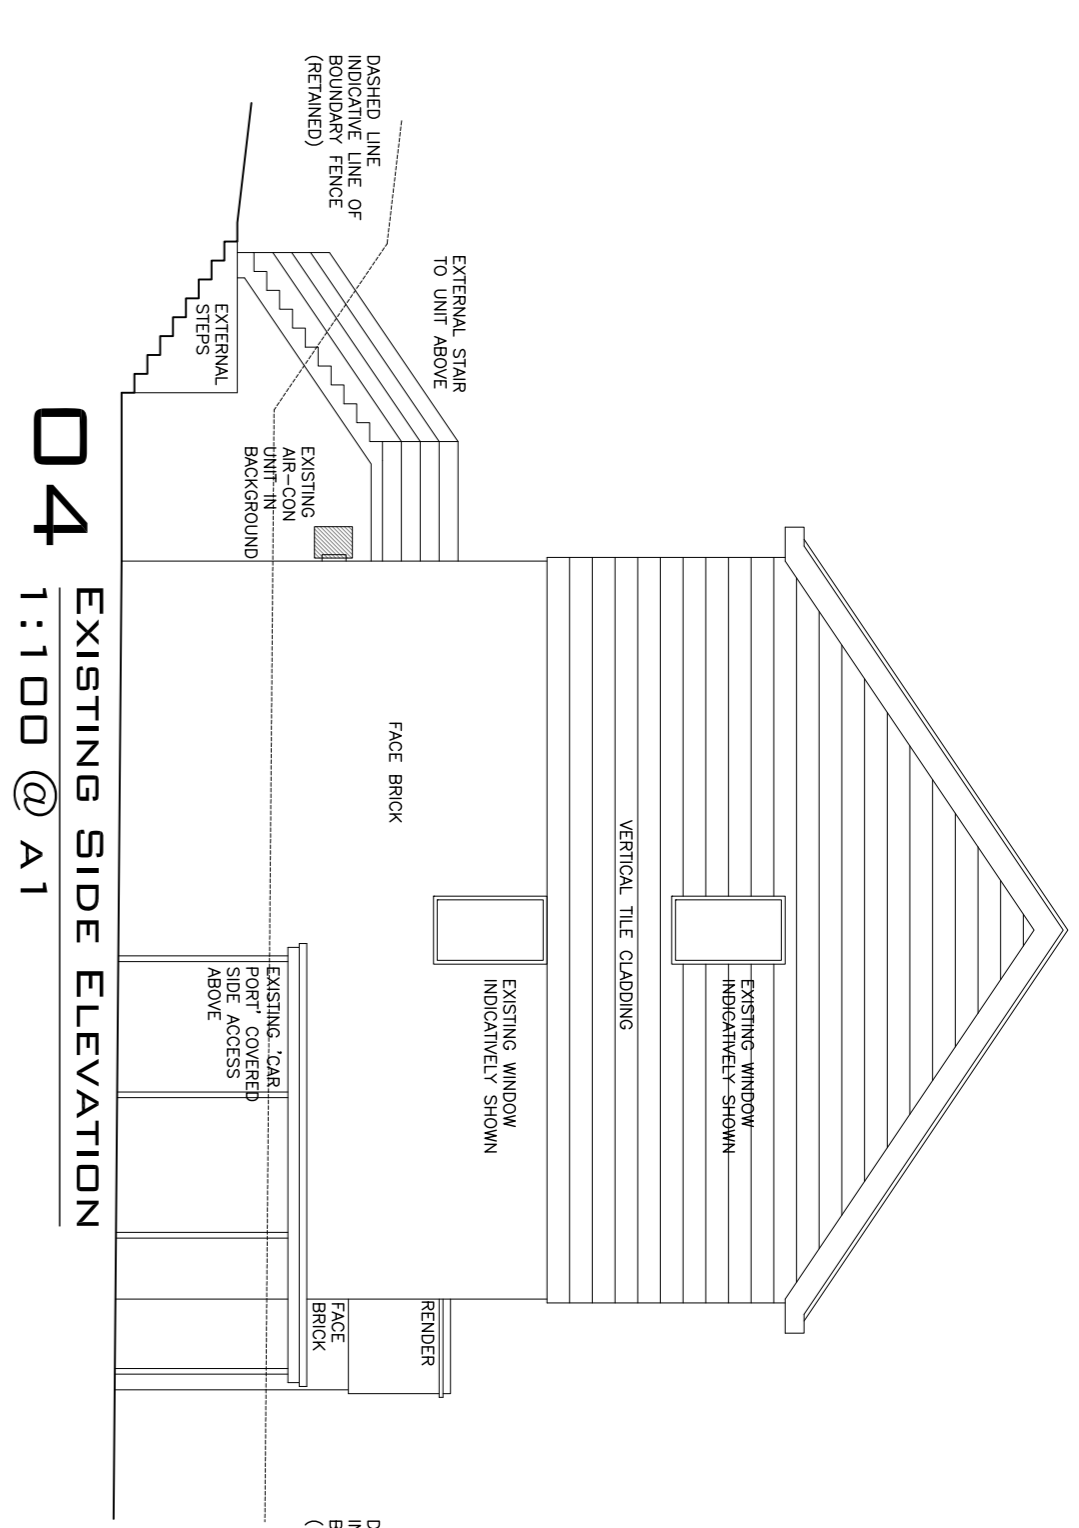


04 EXISTING SIDE ELEVATION
1:100 @ A1

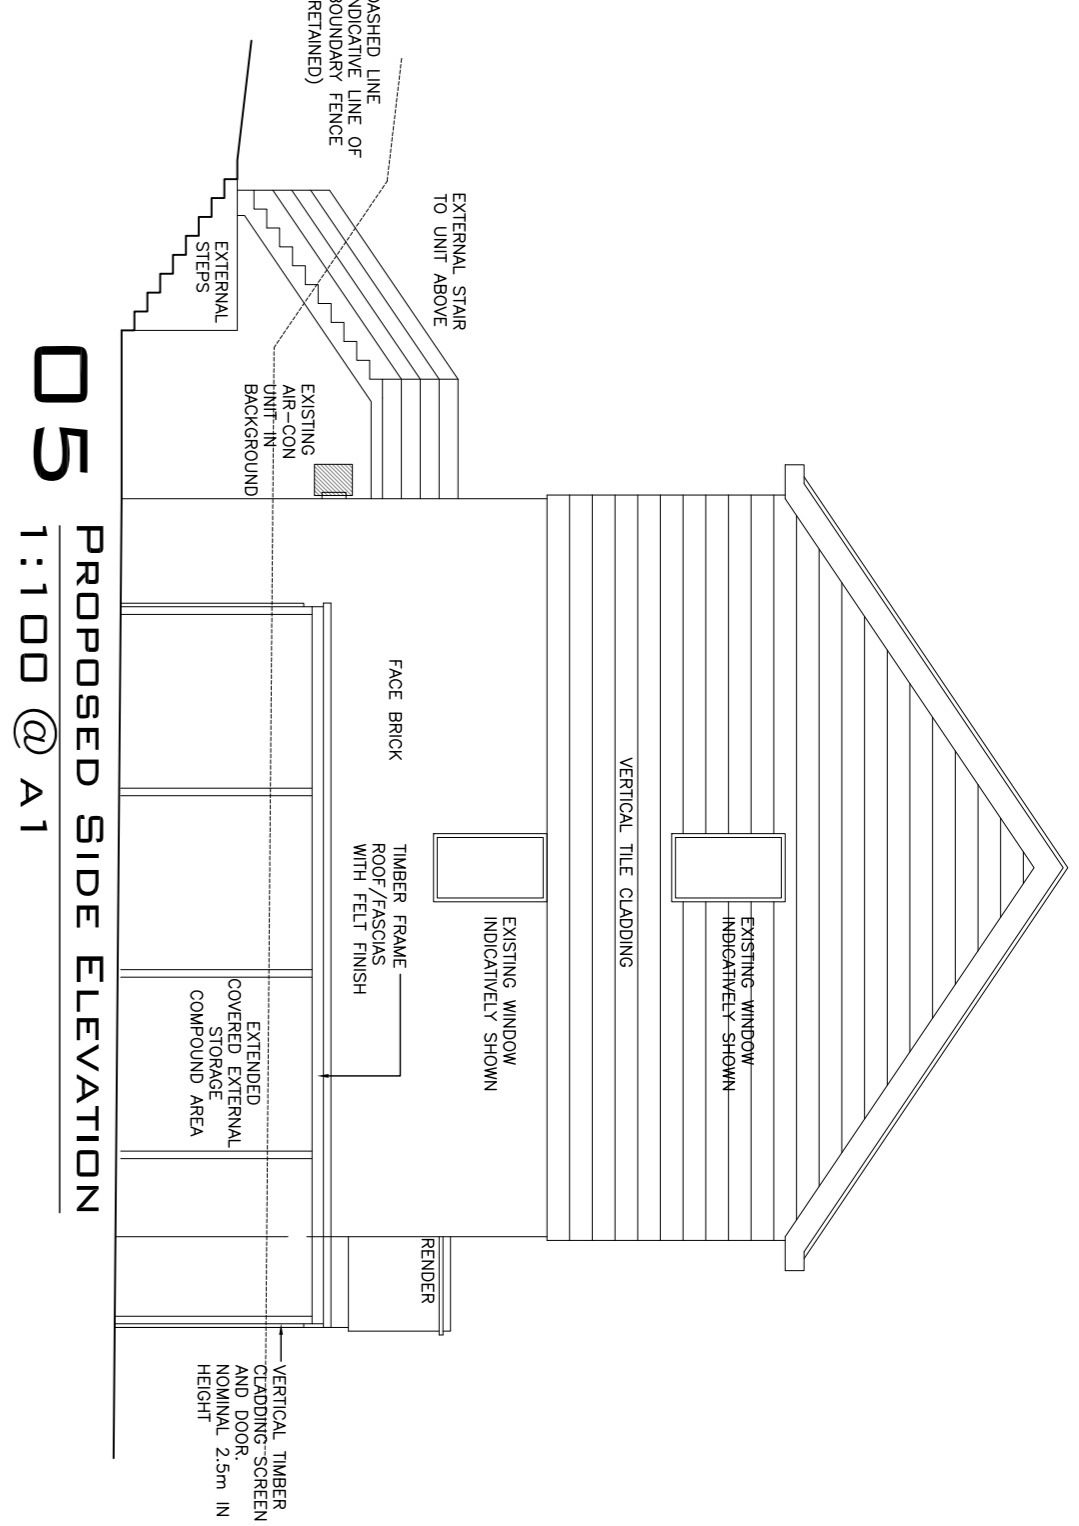


05 PROPOSED SIDE ELEVATION
1:100 @ A1

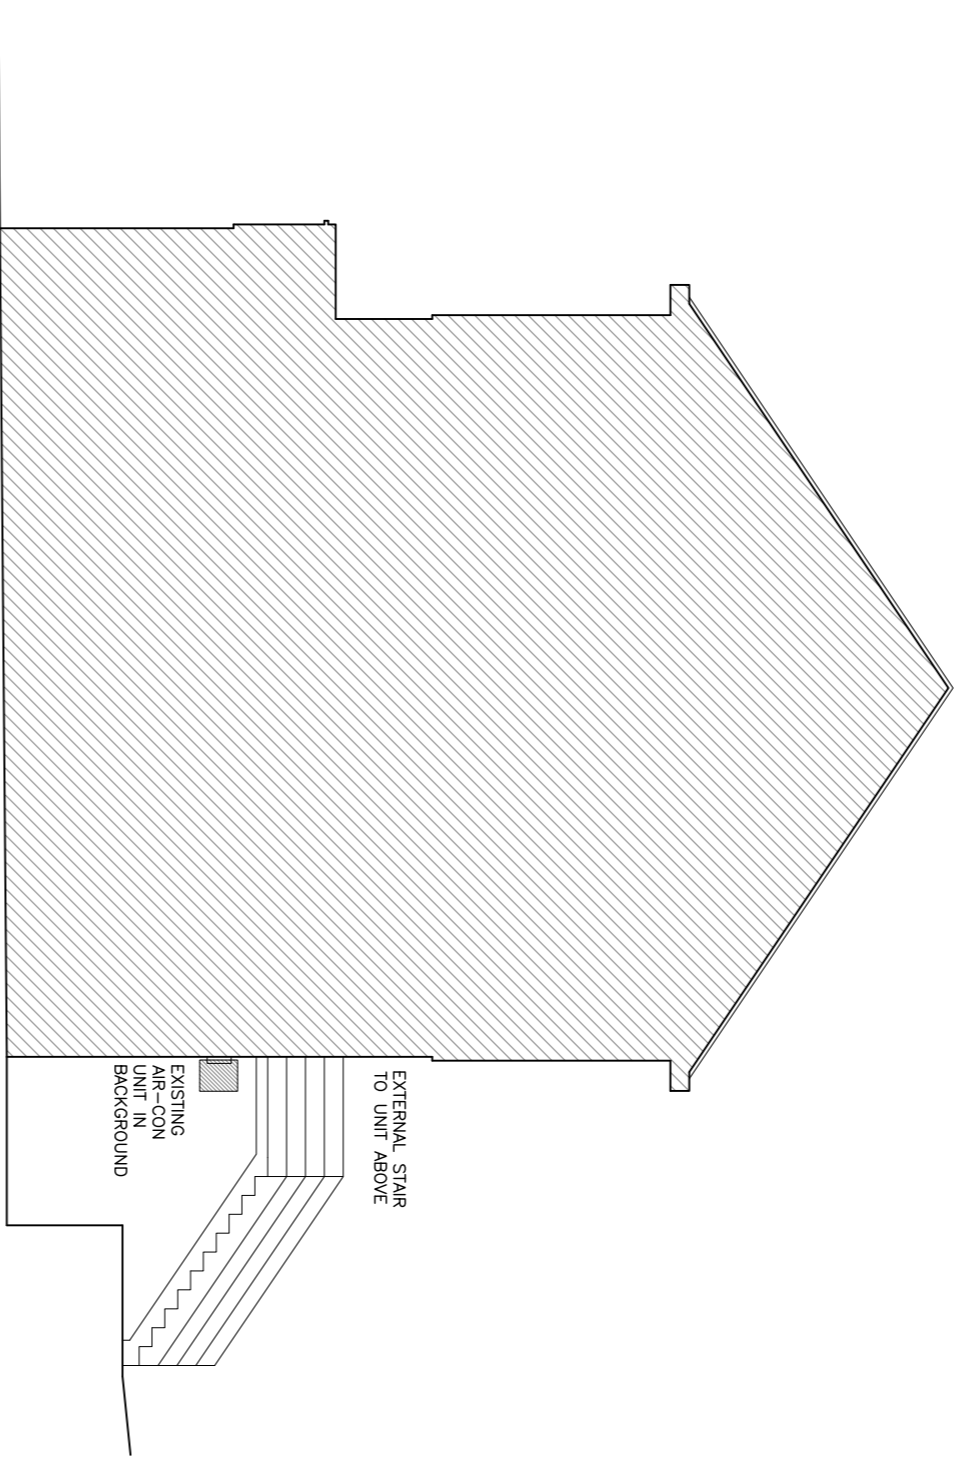


06 EXISTING SIDE ELEVATION
1:100 @ A1

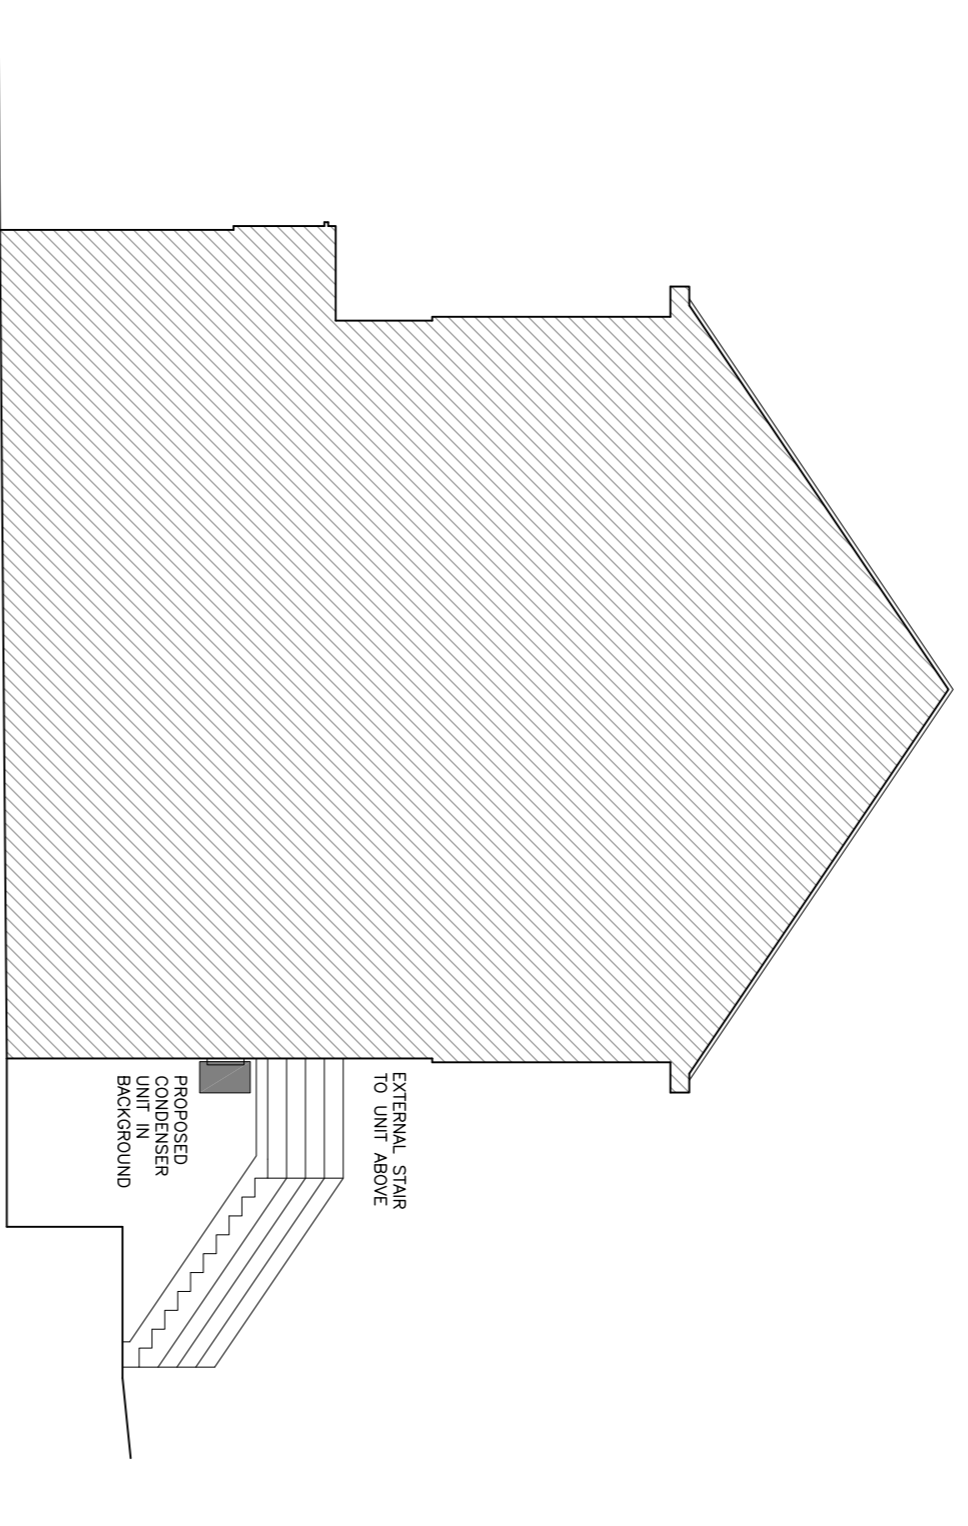


07 PROPOSED SIDE ELEVATION
1:100 @ A1

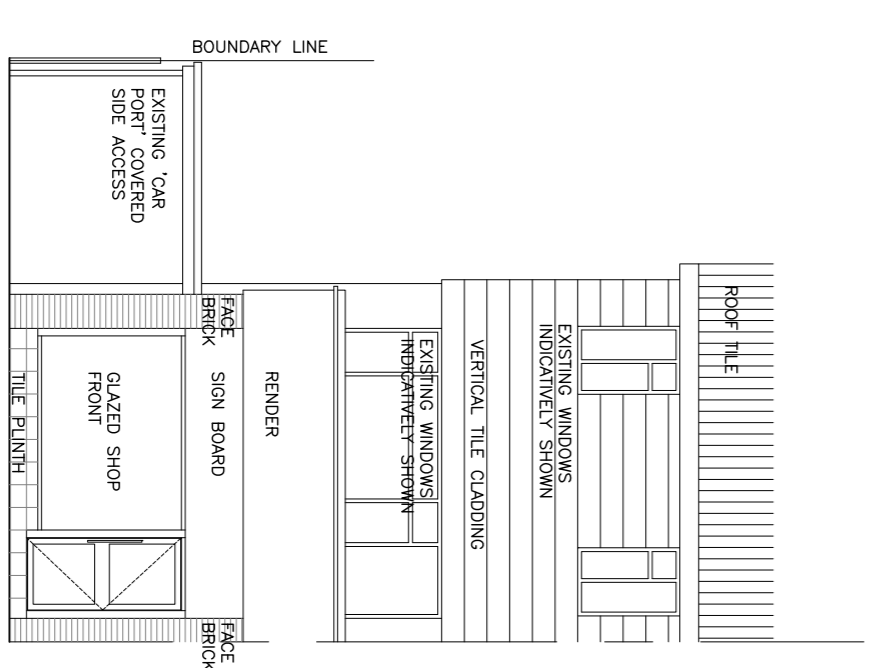


08 EXISTING FRONT ELEVATION
1:100 @ A1

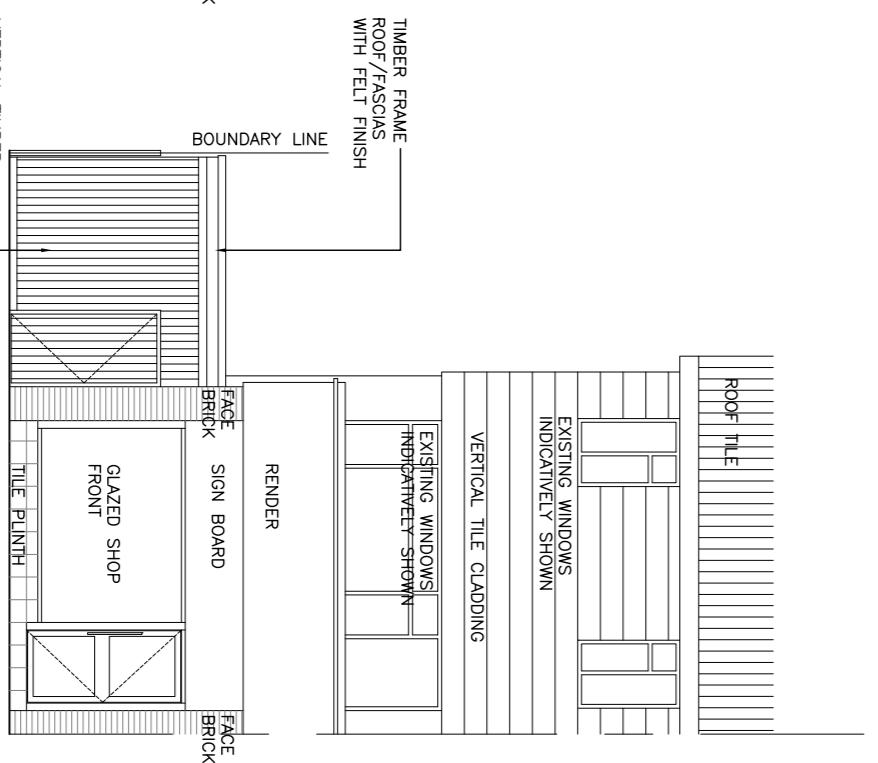

09 PROPOSED FRONT ELEVATION
1:100 @ A1

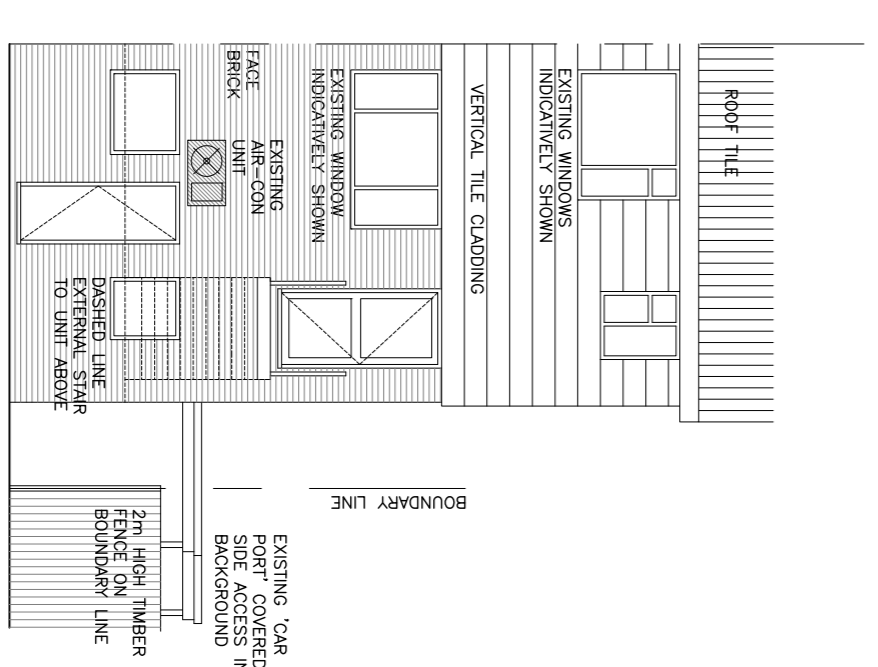

10 EXISTING REAR ELEVATION
1:100 @ A1

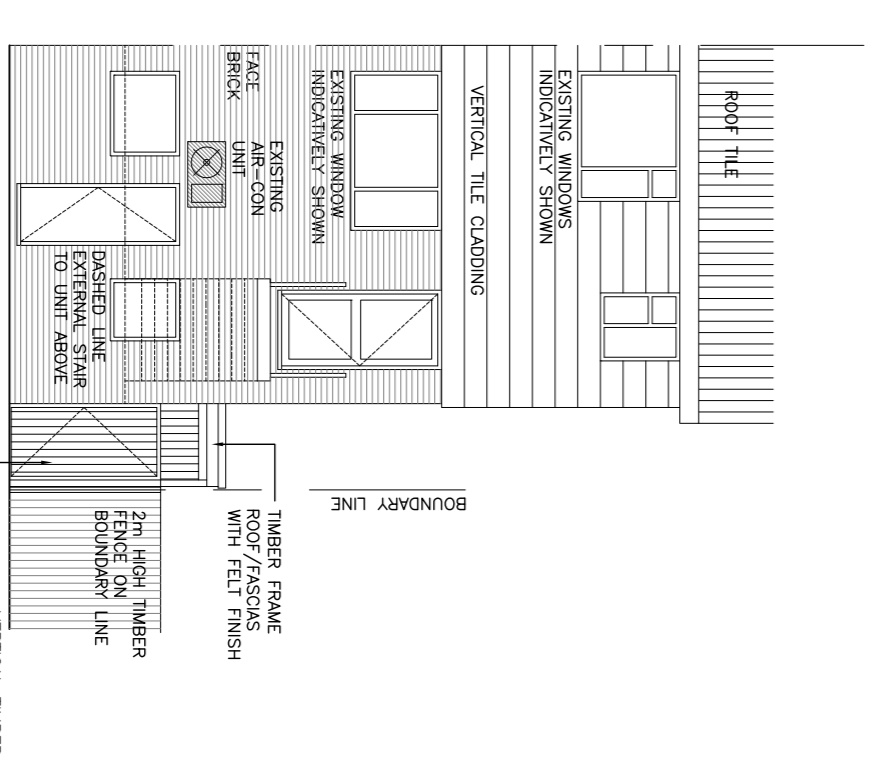

11 PROPOSED REAR ELEVATION
1:100 @ A1

James Carney Architects Ltd
The Studio, 116 New Road,
South Darenth, Kent DA4 5AR
01474 939381
www.carneyarchitects.co.uk

Revisions	P1 22.07.21 Drawing amended
No. Date Description	
Drawing Status	Proposed
FULL PLANNING APPLICATION	
Client/Project	Mr M Rajalingam
	72 Wardsgate
	Darenth
	DA2 7JY
Drawing Title	EXISTING PLANS & ELEVATIONS
Drawing No.	C102/P

Scale 1:100@A1
Revision P1
Project No. 21023
Date 23/06/2021

© Copyright James Carney Architects Ltd