




EXISTING GROUND FLOOR PLAN

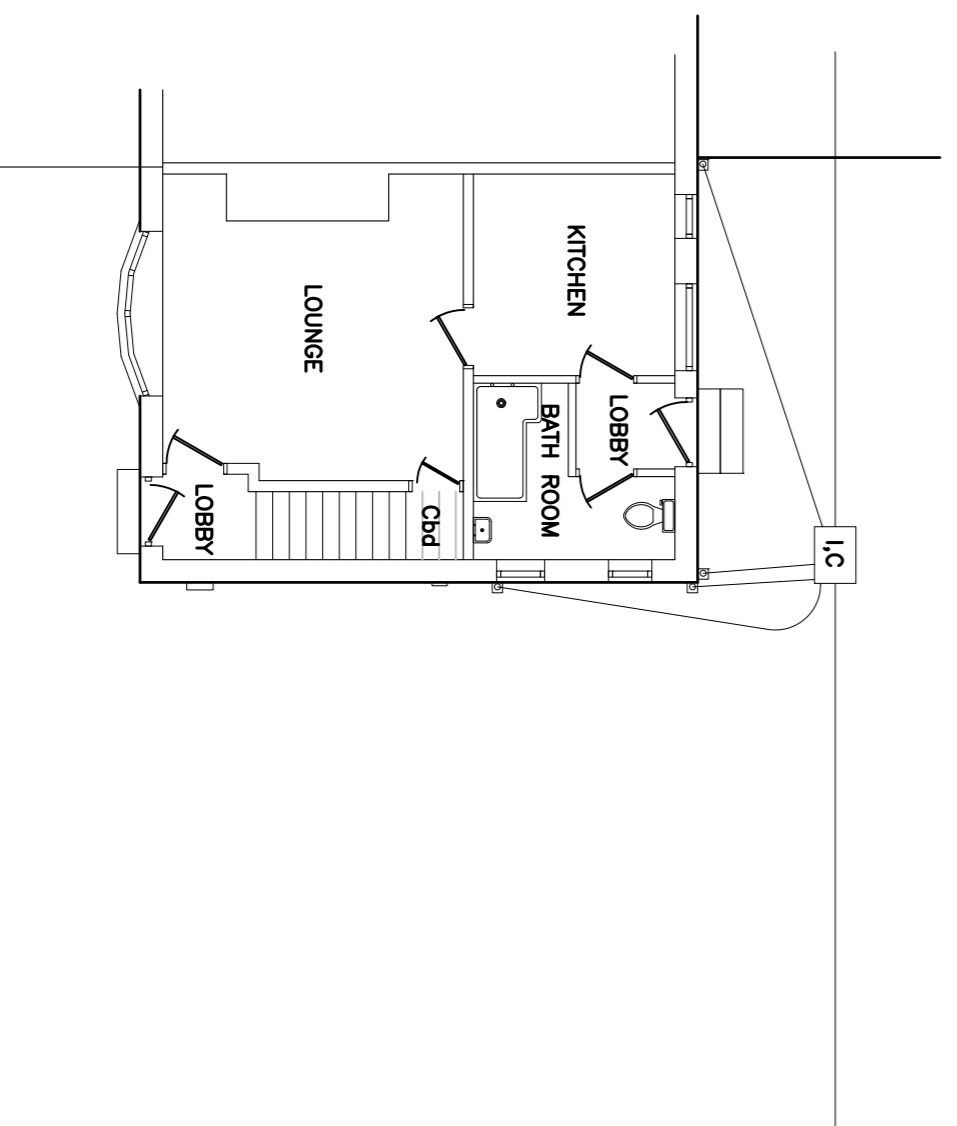

PROPOSED GROUND FLOOR PLAN

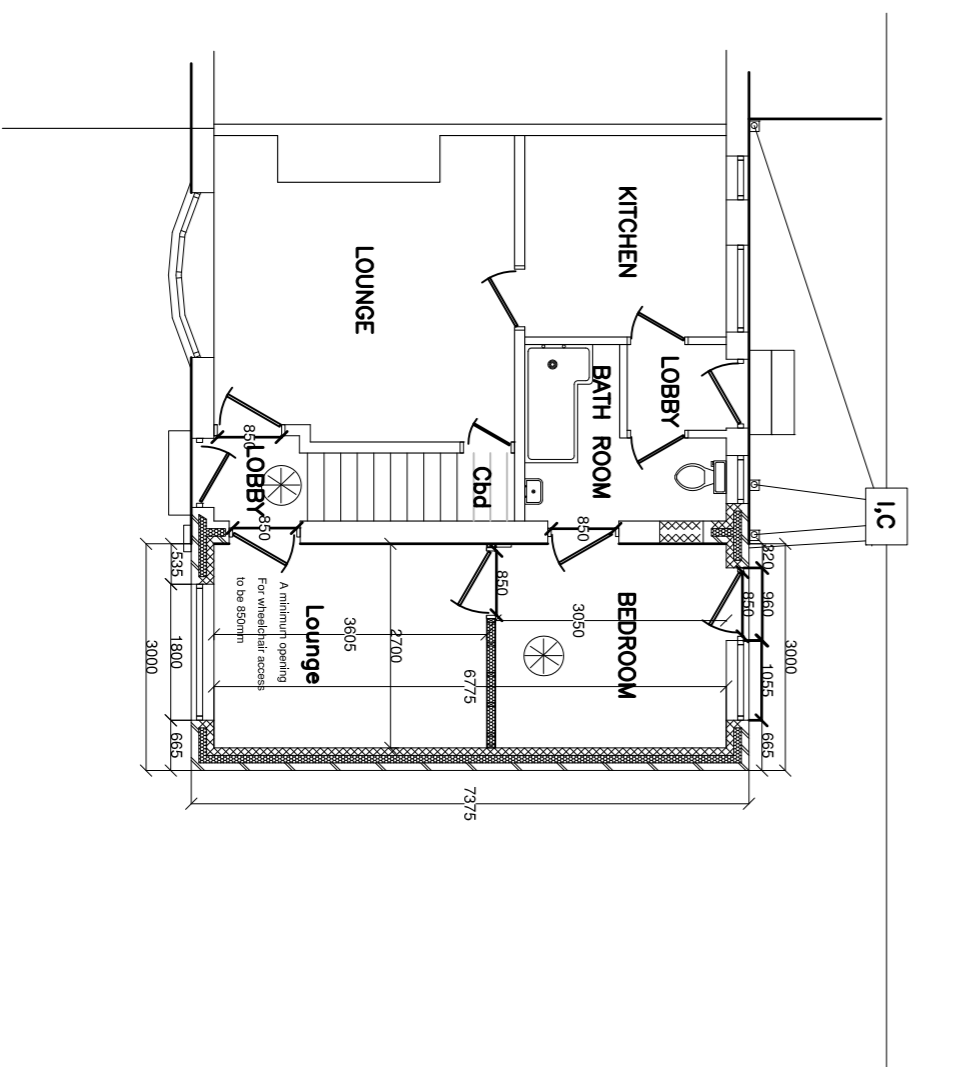

PROPOSED SOUTH SIDE SECTION THRU ELEVATION
SCALE 1:50

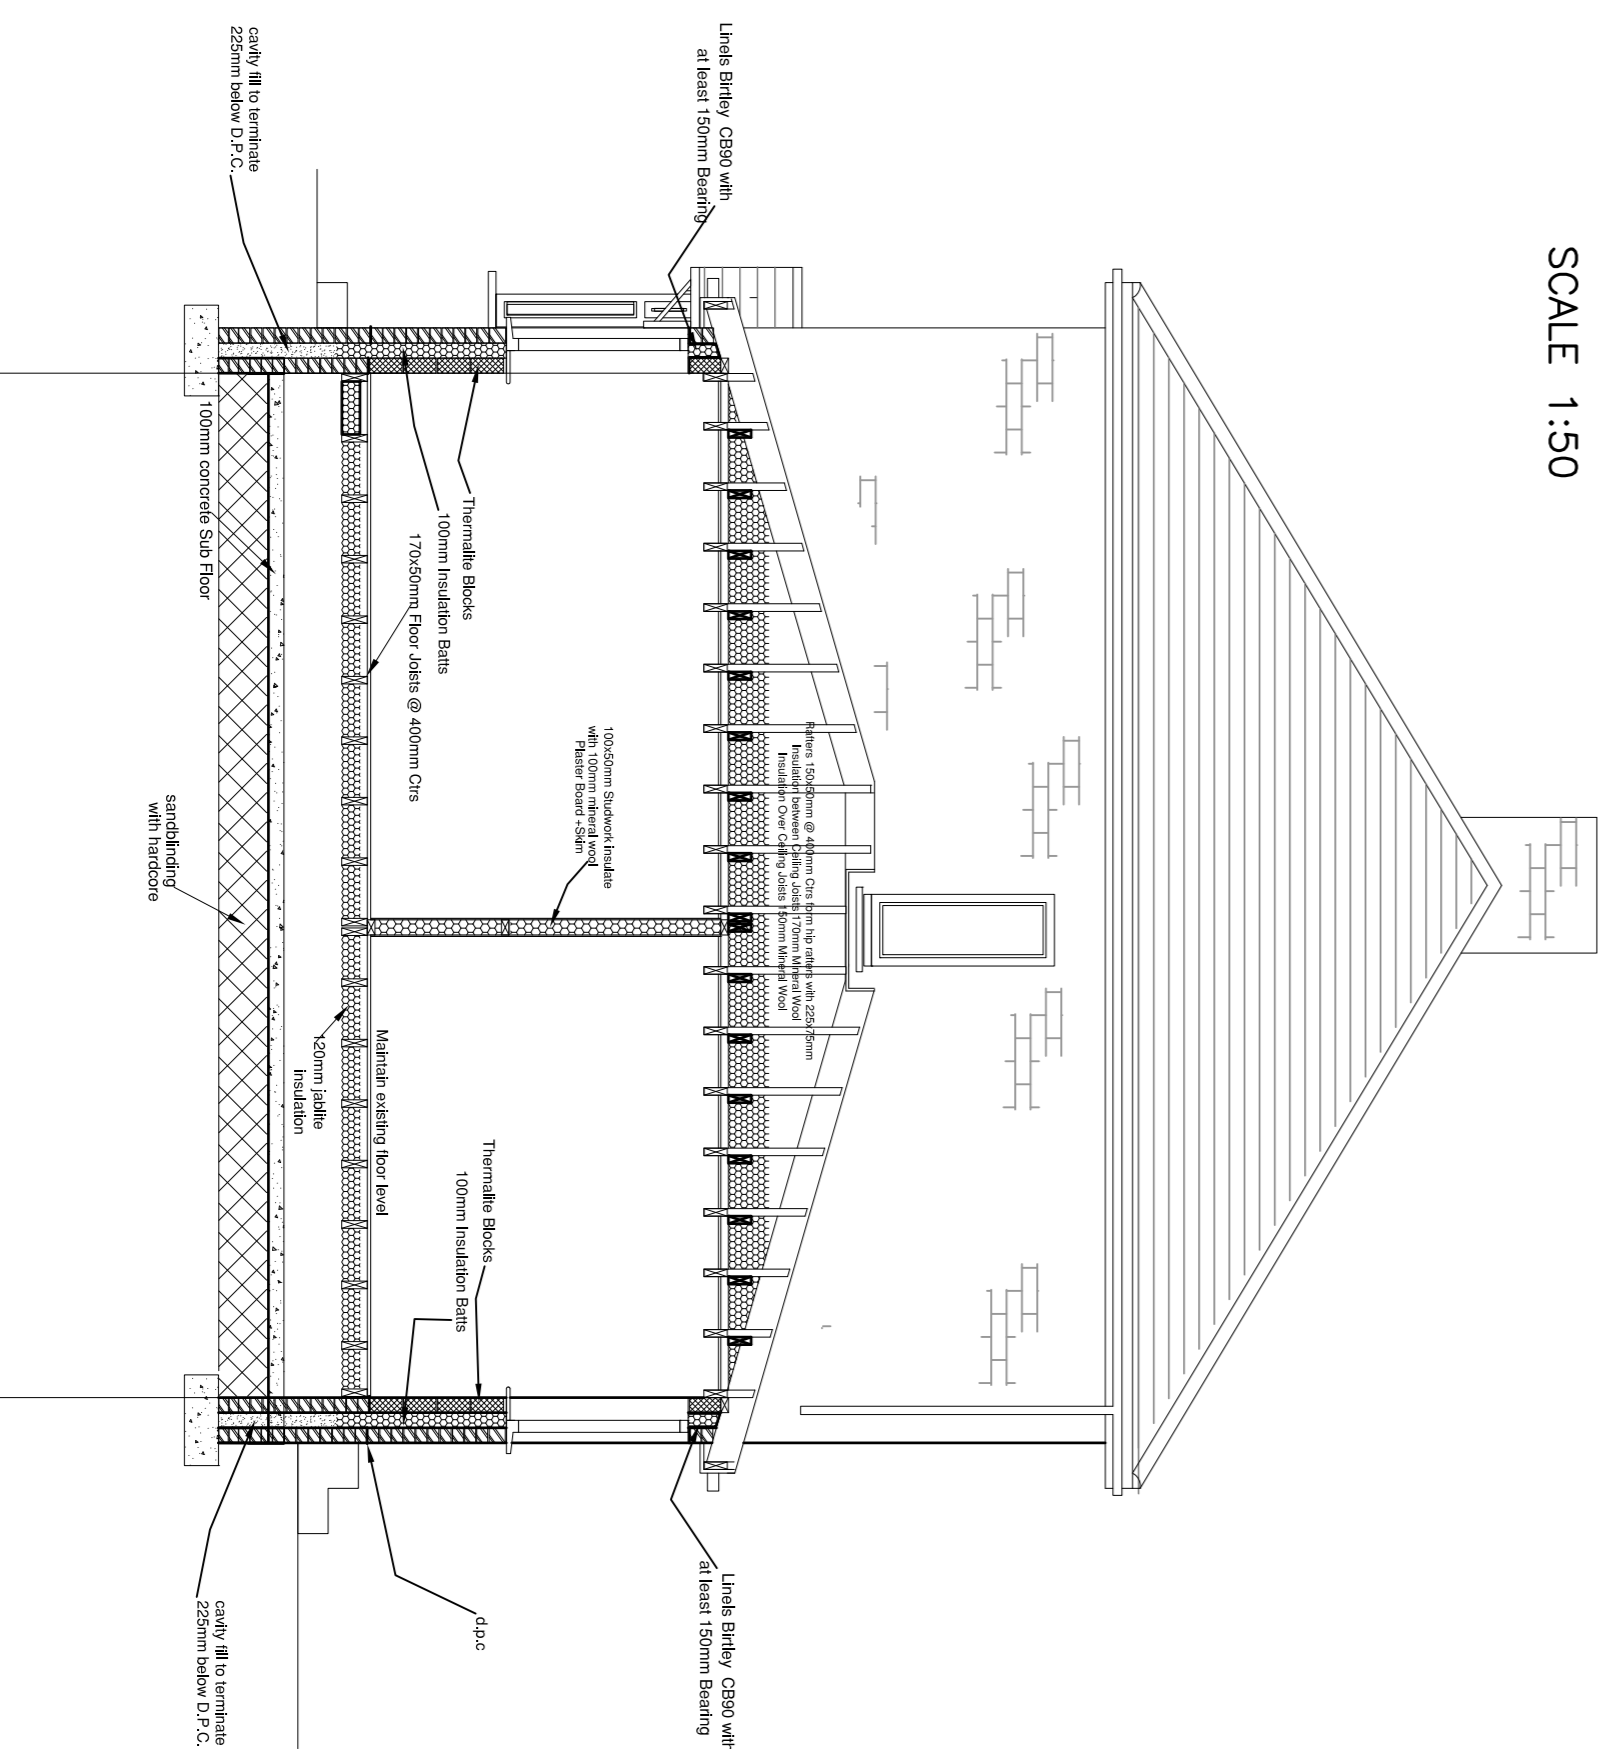

FOUNDATION TYPE
As per approved drawings
Masonry masonry wall
Concrete Footing
1200mm concrete pad
1200mm concrete pad

FOUNDATION TYPE
As per approved drawings
Masonry masonry wall
Concrete Footing
1200mm concrete pad
1200mm concrete pad



jac@rahngservices@gmail.com

1.0000 CONSTRUCTION

As per approved drawings
Masonry masonry wall
Concrete Footing
1200mm concrete pad
1200mm concrete pad

2.0000 CONSTRUCTION

As per approved drawings
Masonry masonry wall
Concrete Footing
1200mm concrete pad
1200mm concrete pad

3.0000 CONSTRUCTION

As per approved drawings
Masonry masonry wall
Concrete Footing
1200mm concrete pad
1200mm concrete pad

4.0000 CONSTRUCTION

As per approved drawings
Masonry masonry wall
Concrete Footing
1200mm concrete pad
1200mm concrete pad

5.0000 CONSTRUCTION

As per approved drawings
Masonry masonry wall
Concrete Footing
1200mm concrete pad
1200mm concrete pad

6.0000 CONSTRUCTION

As per approved drawings
Masonry masonry wall
Concrete Footing
1200mm concrete pad
1200mm concrete pad

CLIENT	Miss R. George
CONTRACT	81 HADLEIGH ROAD SUNDERLAND
TITLE	SH4 BR1
EXISTING AND PROPOSED ELEMENTS FLOOR PLANS	
FOR SIDE LOUNGE AND REAR ROOM	
DRAWN	J.A. CONNELLY
CHECKED	J.A. CONNELLY
DATE	07/05/2021
SCALE	A1
DWG. NO.	0001/D A1