
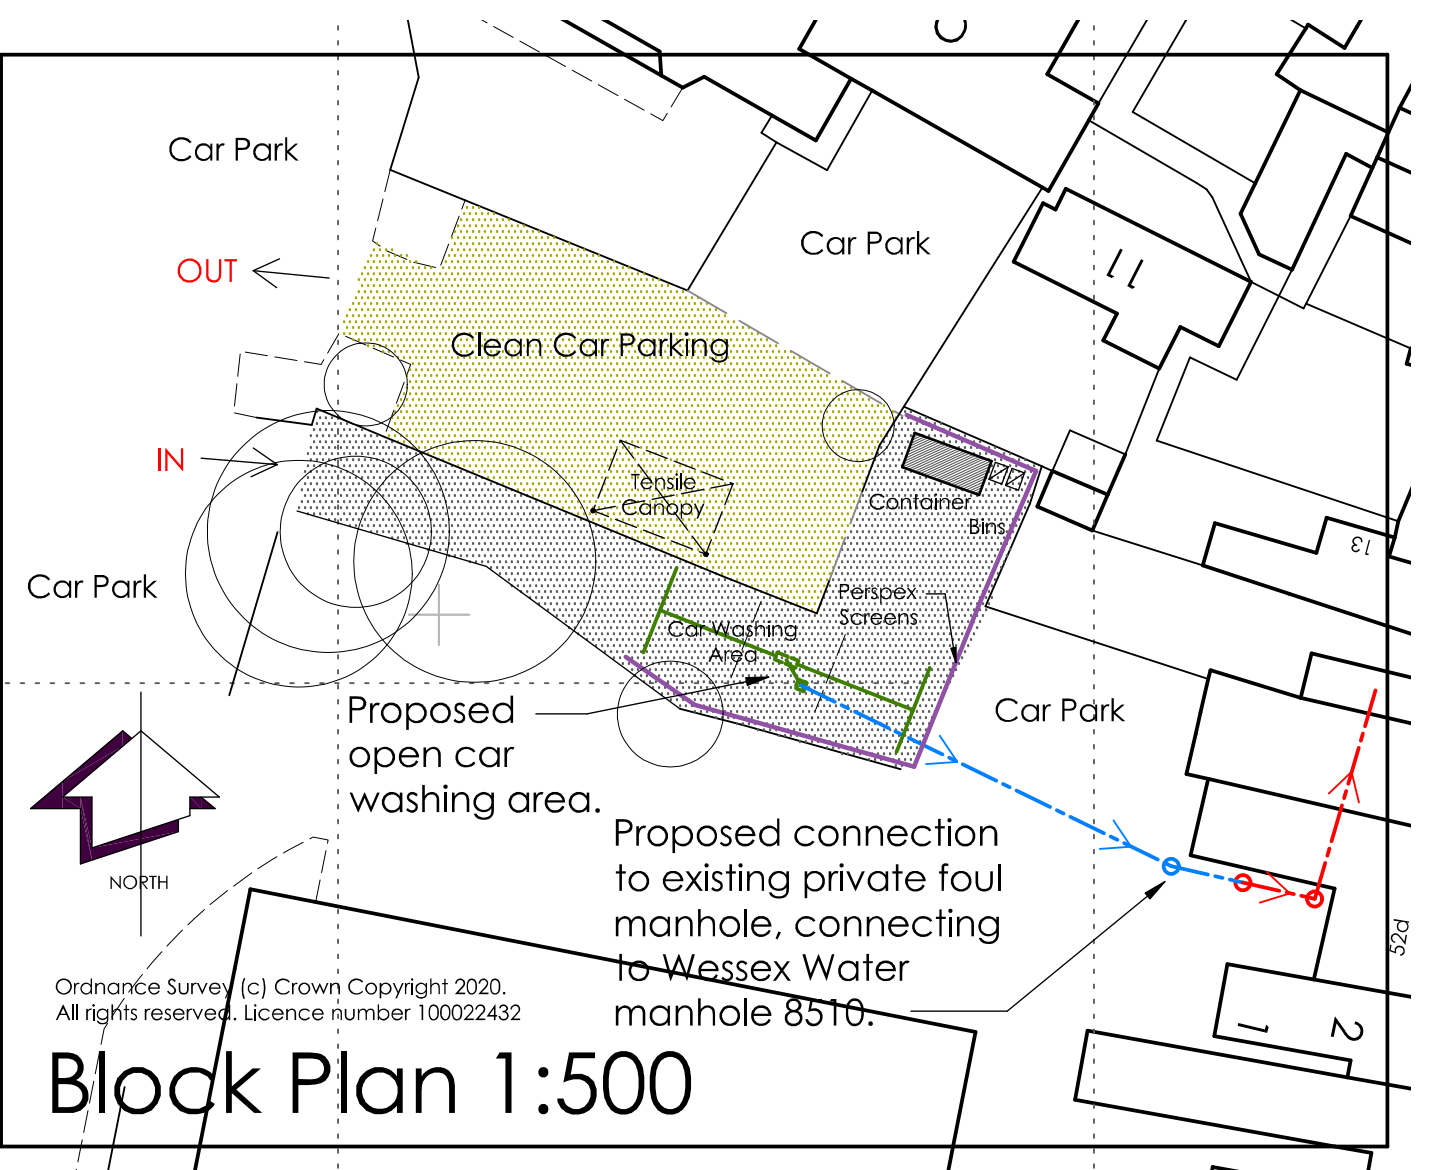


NOTES

1. Responsibility is not accepted for errors made by others in scaling from this drawing. All construction information should be taken from figured dimensions only and checked on site.
2. Any discrepancies are to be reported to the architect.
3. Copyright. All designs and information conveyed are the intellectual property of Della Valle Architects Ltd. The unauthorised copying, usage or distribution of this drawing or contents, in part or whole is forbidden without express permission.

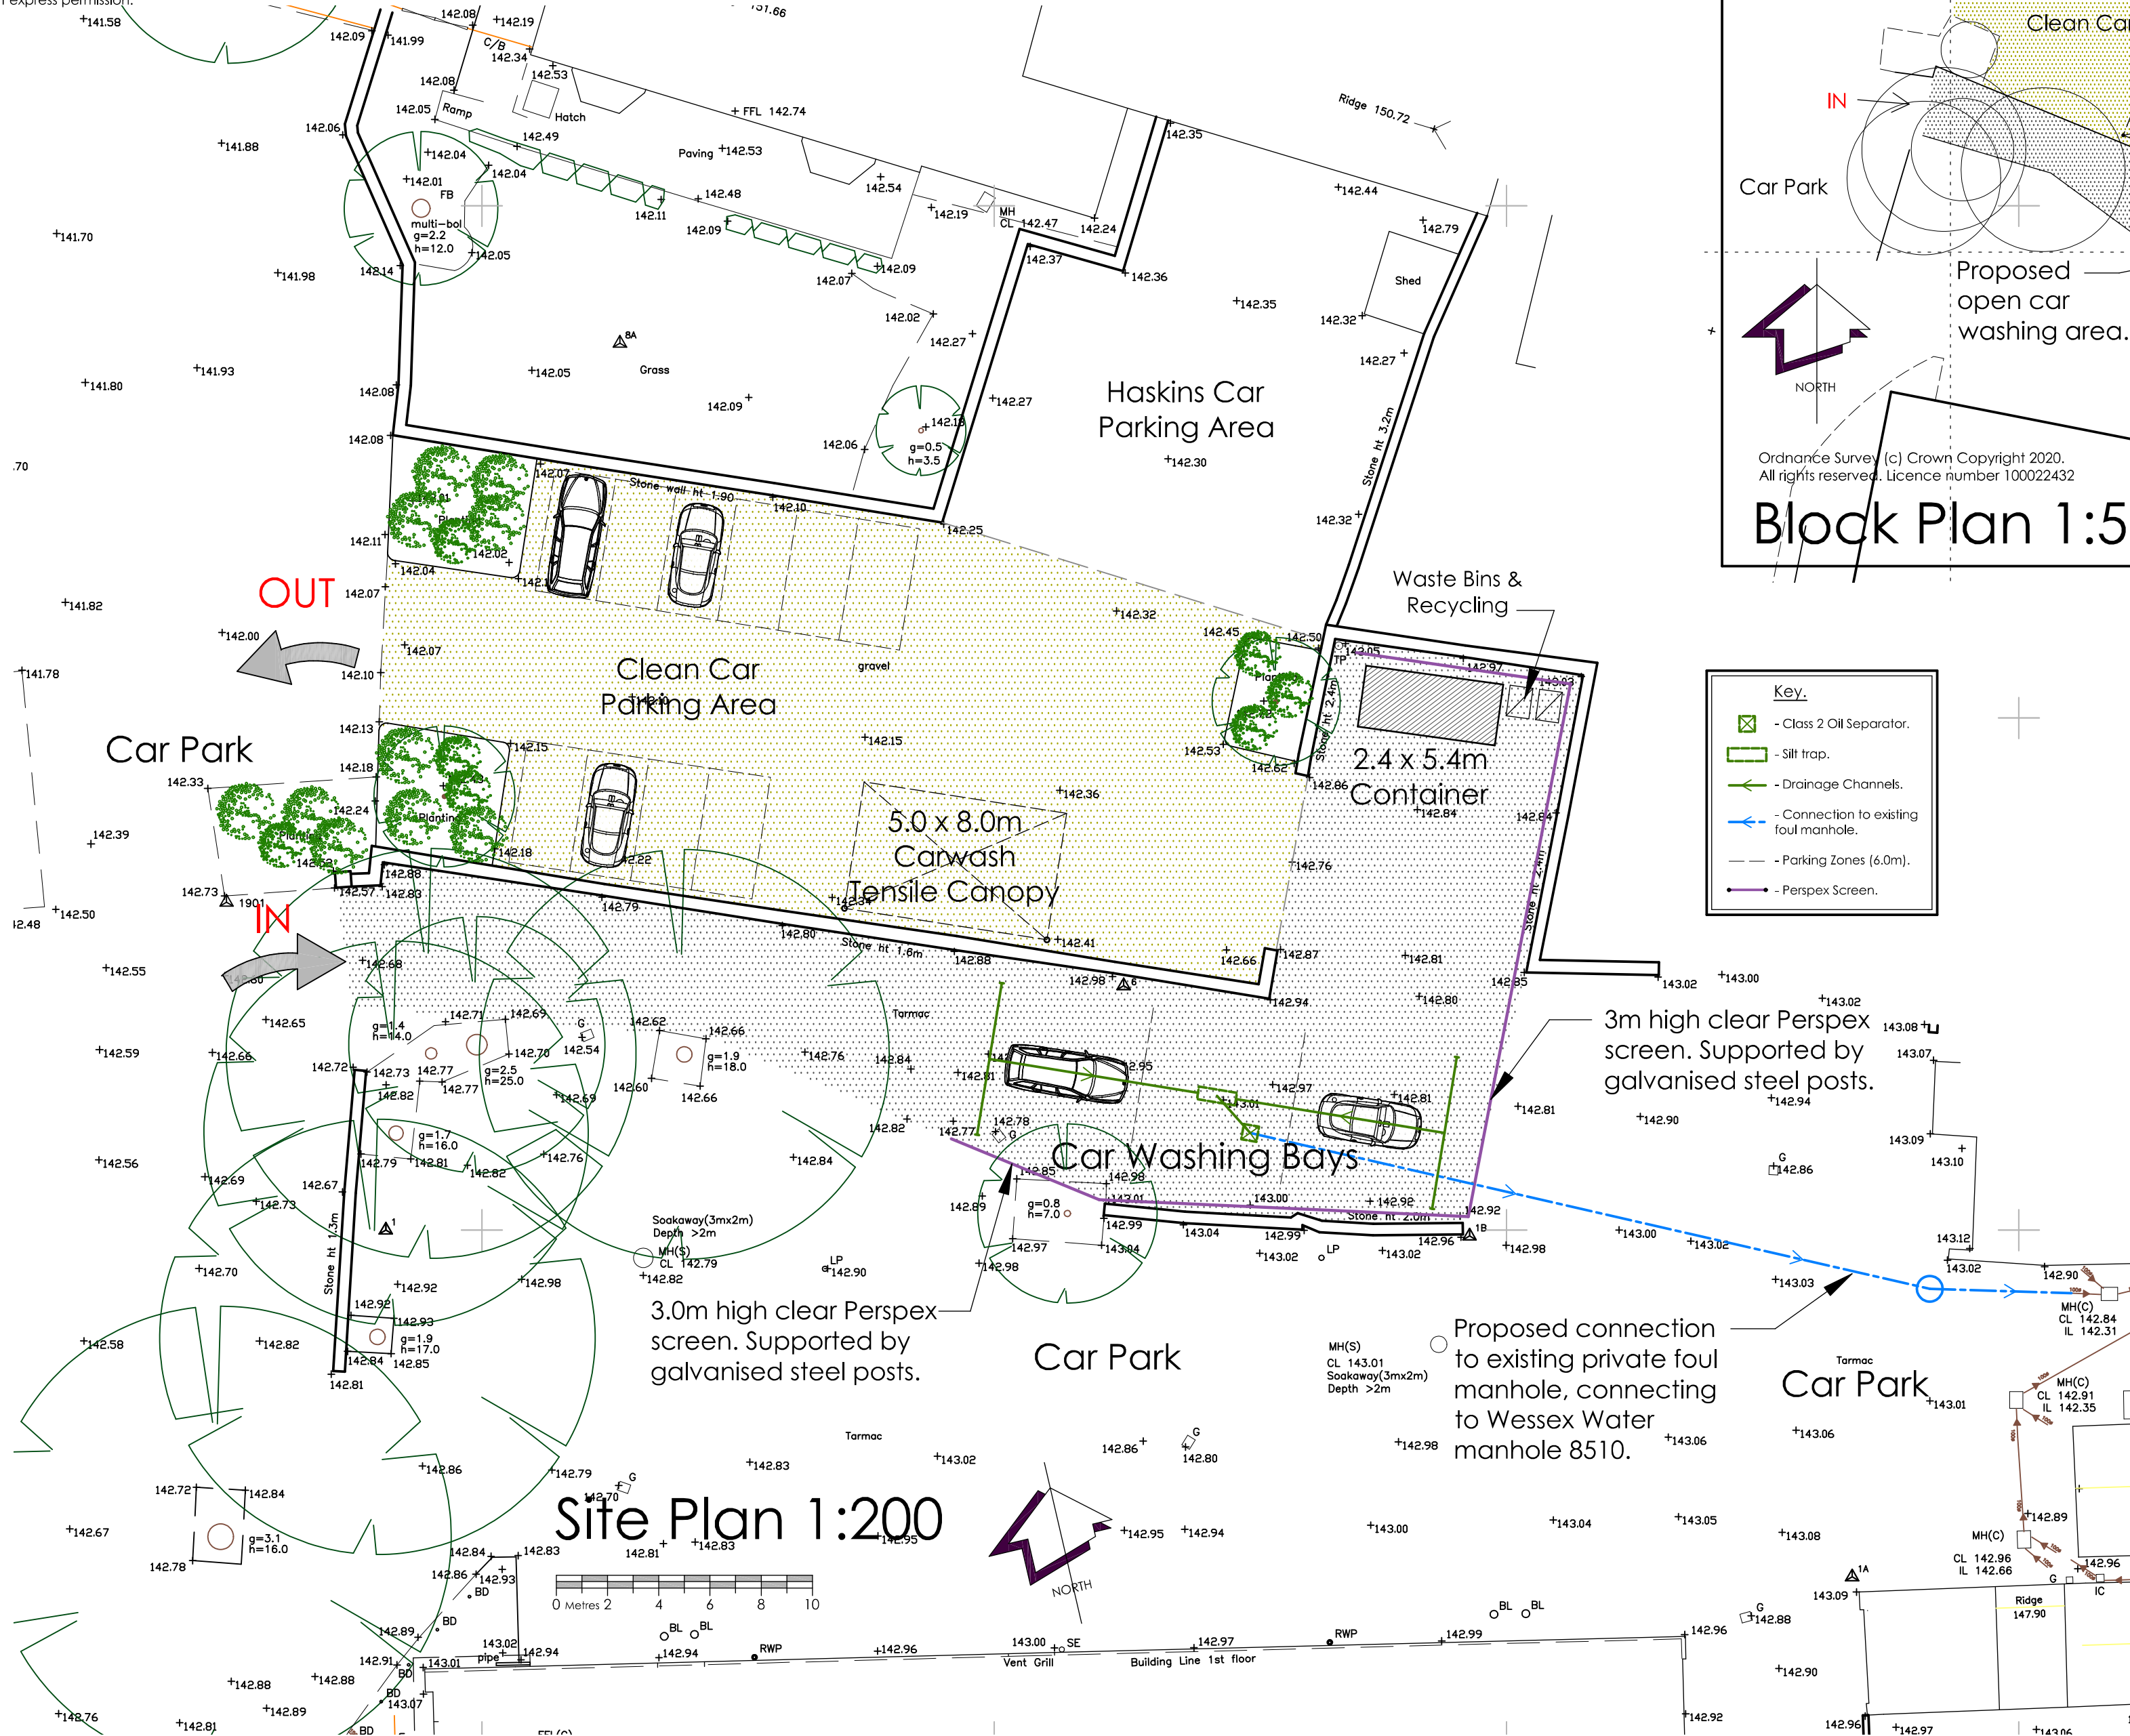

A: July 2021 - Scheme updated following client feedback.  
Revisions.

**Della Valle architects**

Lake View • Charlton Estate • Shepton Mallet • BA4 5QE  
T 01749 330672 • E mail@dellavallearchitects.co.uk  
Chartered Architect • Designer • Project Manager

Client • JH Haskins Group  
Job • Proposed Car Wash to Car Park at JH Haskins Group, Old Market Road, Shepton Mallet, BA4 5AX.  
Title • Proposed Site Plan & Block Plan.  
Scale • 1:200, 1:500 @A2  
Date • July 2021  
Drawn • PEC  
Drg No • F1608/110A