

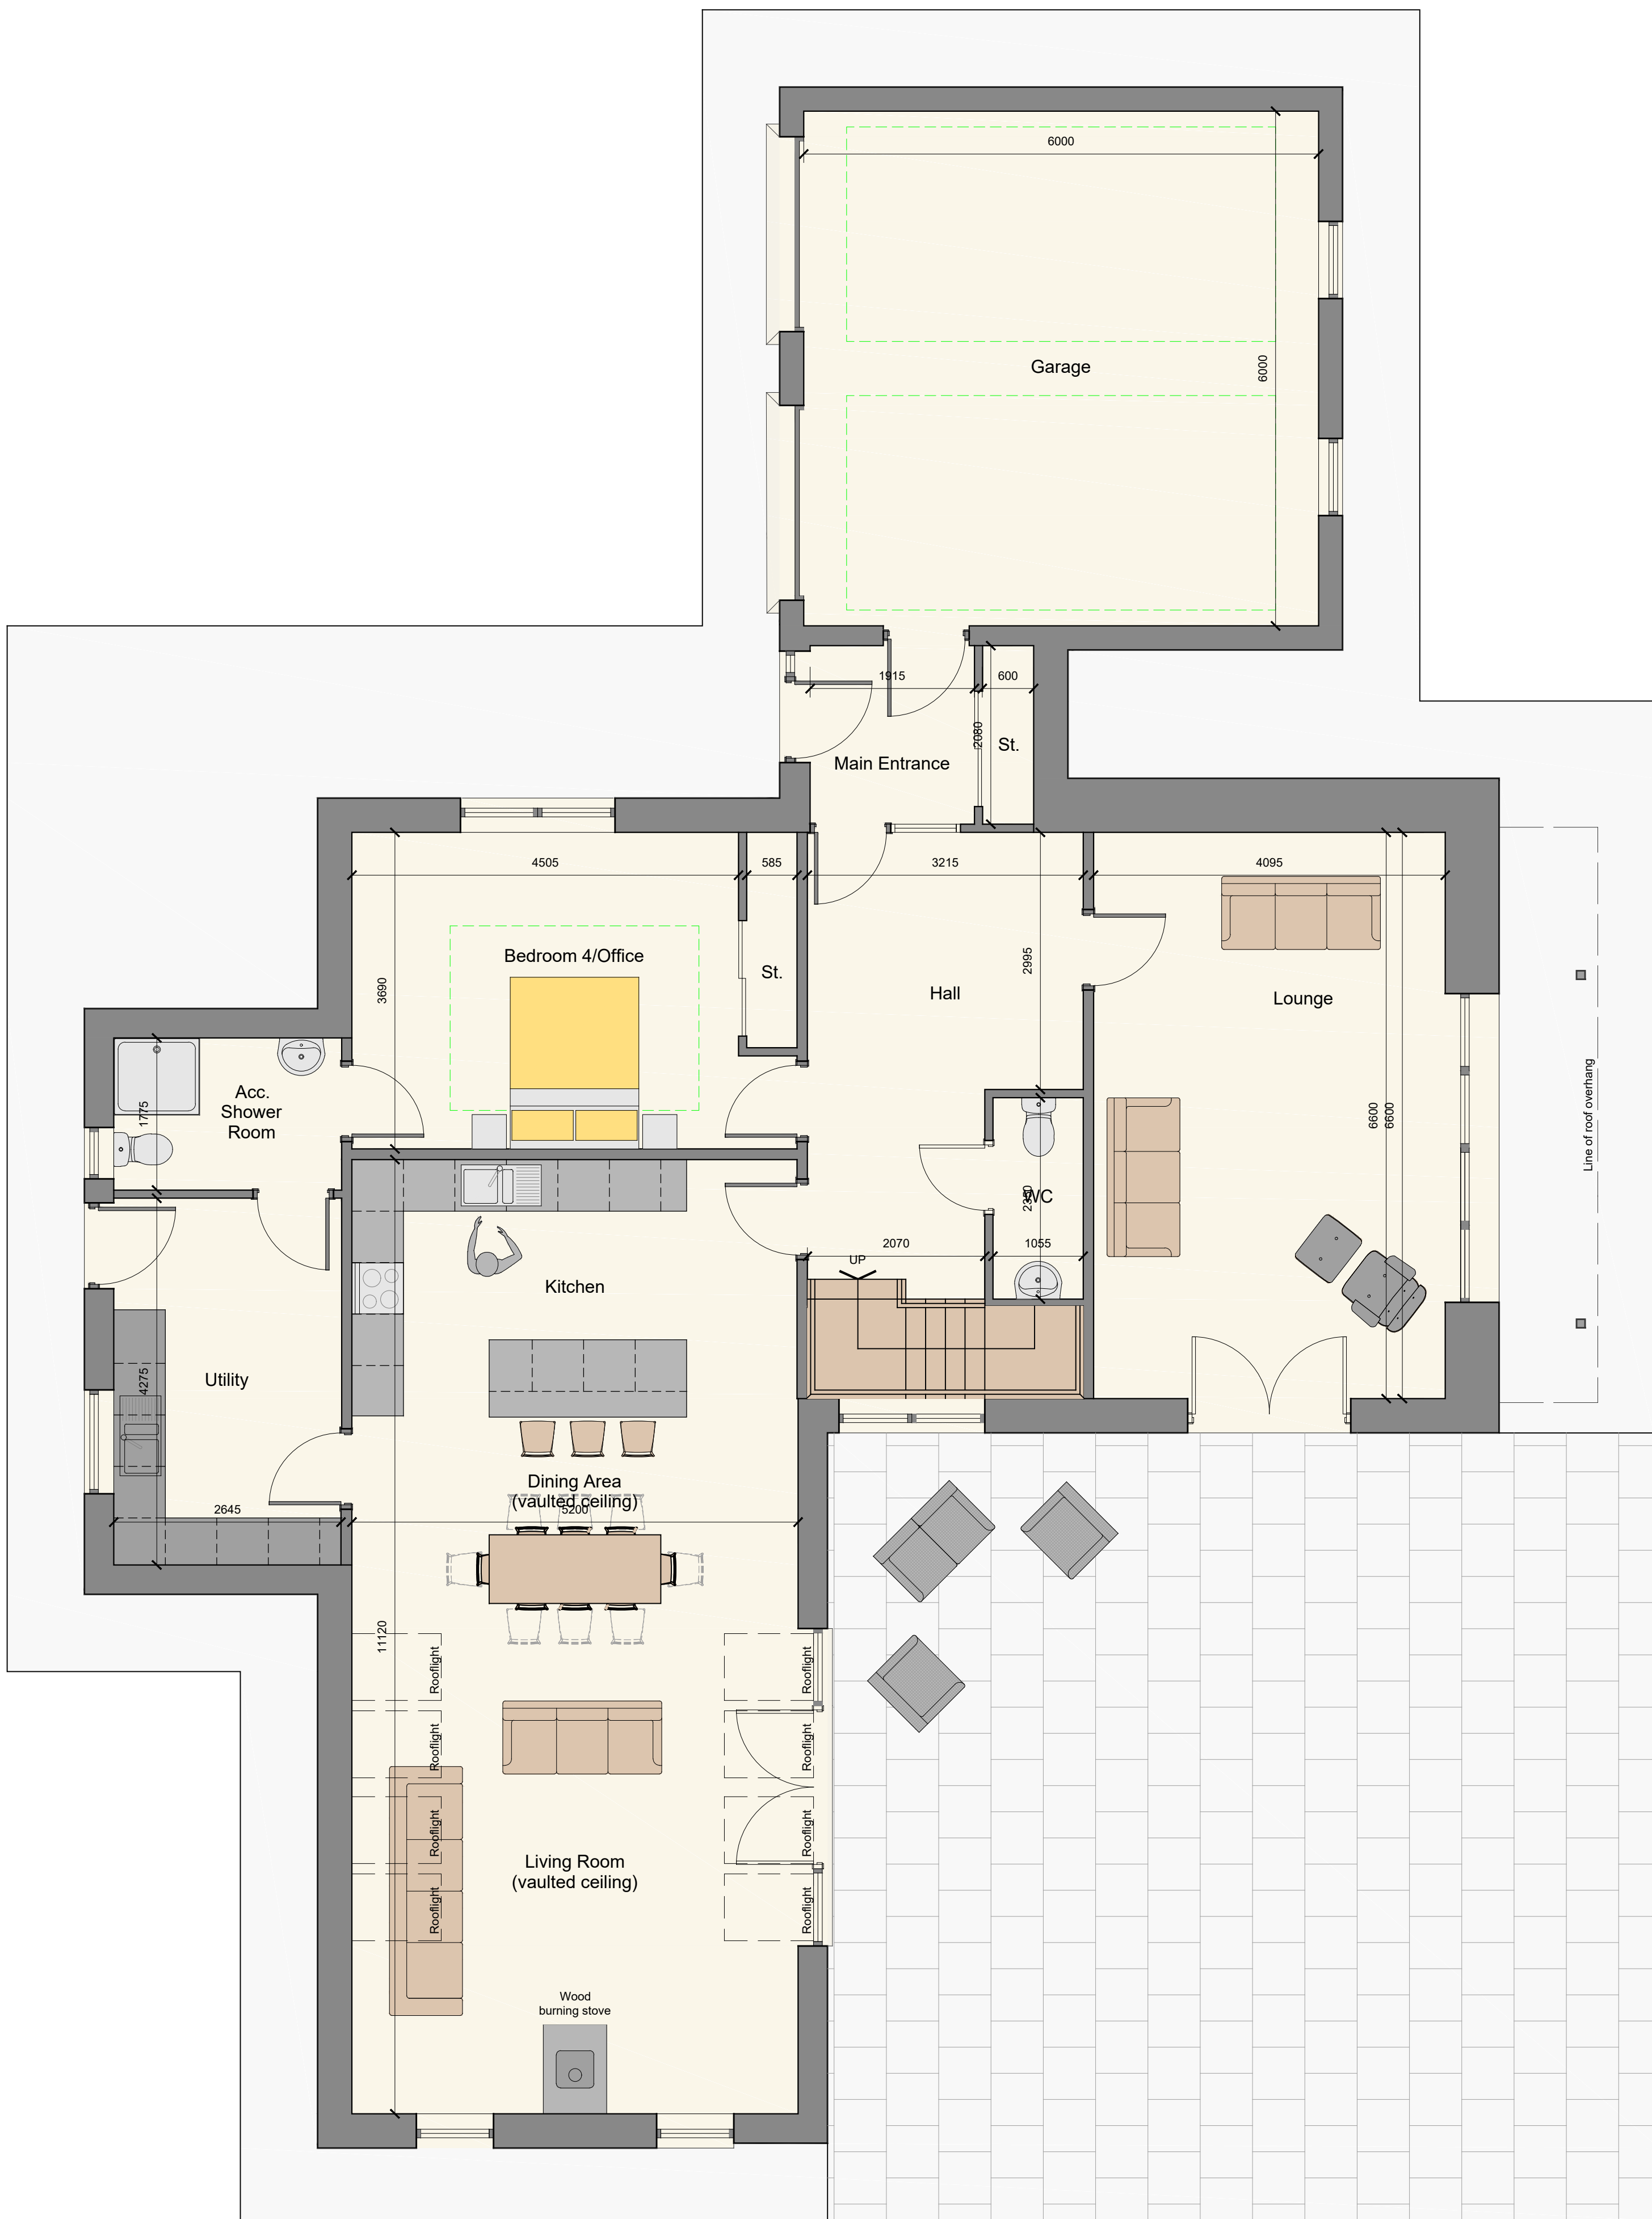


First Floor Plan  
Area 108.78m<sup>2</sup>  
Scale 1:50

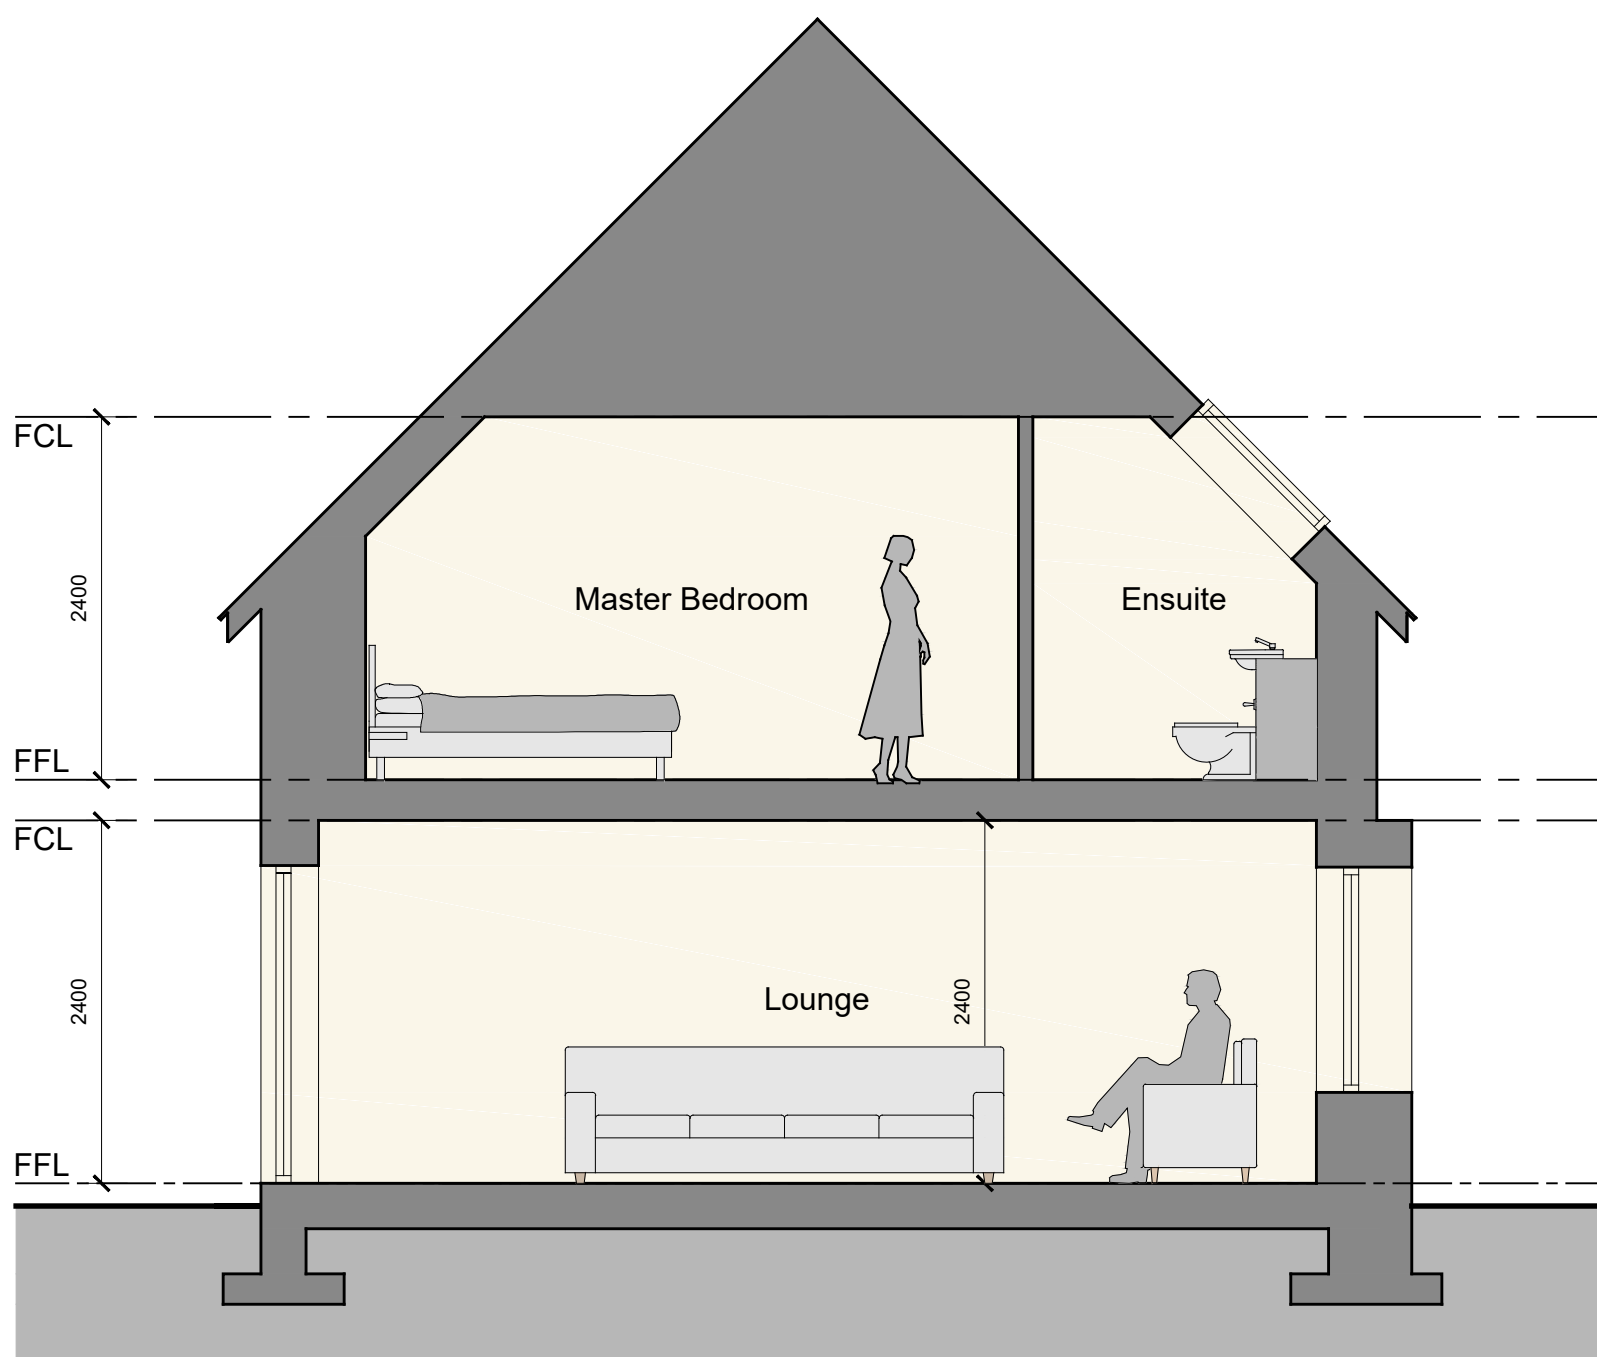

Ground Floor Plan  
Area 150.13m<sup>2</sup> + Garage 36.00m<sup>2</sup>  
Scale 1:50

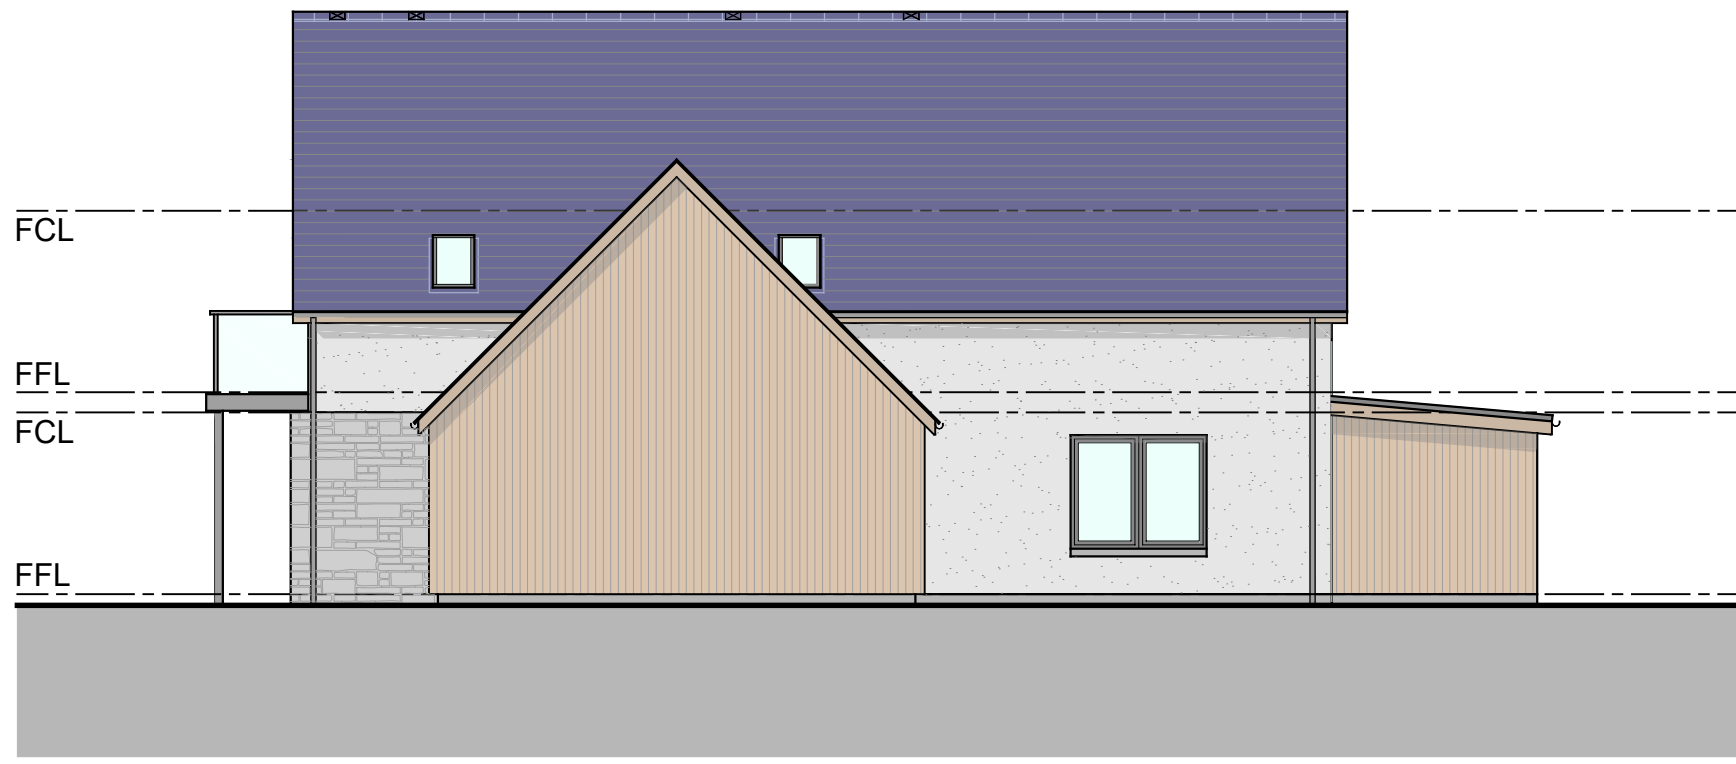

MATERIALS			
Wall Finish -	Off-White K-Rend / Natural Stone Cladding		
Roof Finish -	Natural Slate		
Window and door finish -	Grey Alu-Clad		
Rainwater goods -	Black uPVC		

Rev.	Details	Date	By
A	Planning Comments	22.07.21	SW

Project	
Demolition of existing steading and Erection of 3No. replacement dwellinghouses	
Site at Mid Lensehie, Ruthenorman, Inverurie, AB51 8XU	
For: Mr Peter Forsyth	
Drawing	Planning - Plot 3
Scale	As noted @ A0
Revision	A
Drawn By	2196-420
1-01484 841113   s-office@johnwinkdesign.co.uk Midtown of Foulland   Glens of Foulland   Huntly   Aberdeenshire   AB54 6AR	
Notes: Dimensions must not be scaled from this drawing. If in any doubt, ask. All dimensions to be checked prior to work commencing or prior to any components being manufactured. Any discrepancy to be reported. All work and materials to comply fully with all current British Standards Codes of Practice, building regulations, EEC regulations and all HSE acts.	
This drawing is copyright of John Wink Design. ©	

