



# PROPOSED ALTERATIONS AT: 9A STATION ROAD, BANCHORY, ABERDEENSHIRE, AB31 5XX FOR: MR & MRS CHARLES & ARLENE NORRIS

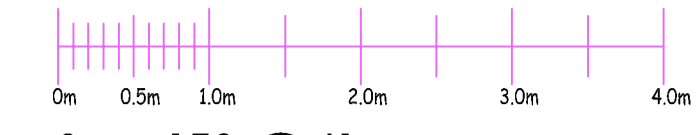

SCALE 1:50 @ A1


Amendments		Date
A	First issue	April 21

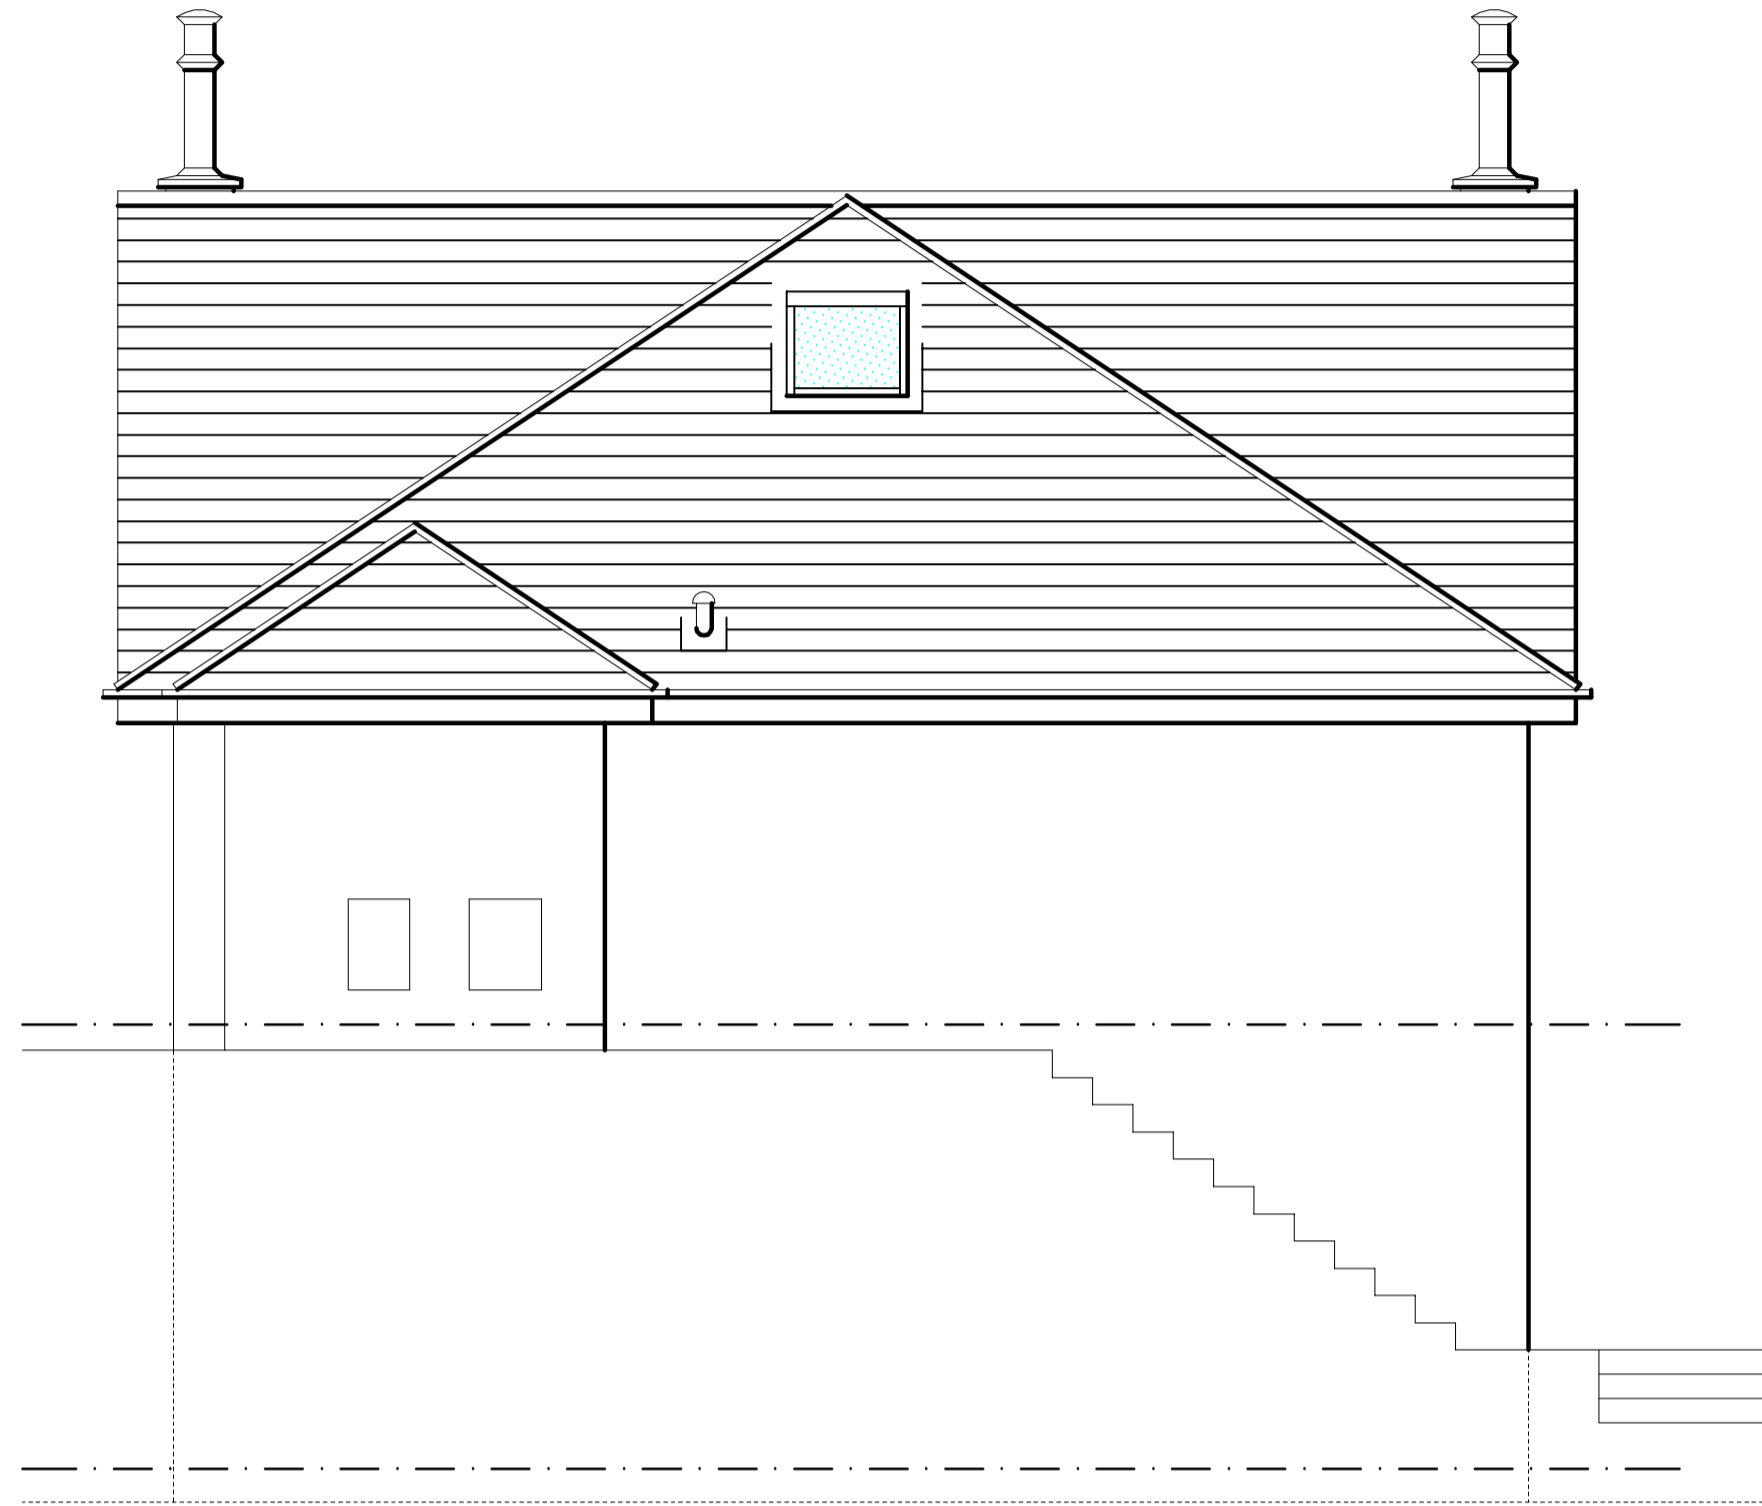

EXISTING NORTH ELEVATION SCALE 1:50 @ A1



EXISTING WEST ELEVATION SCALE 1:50 @ A1

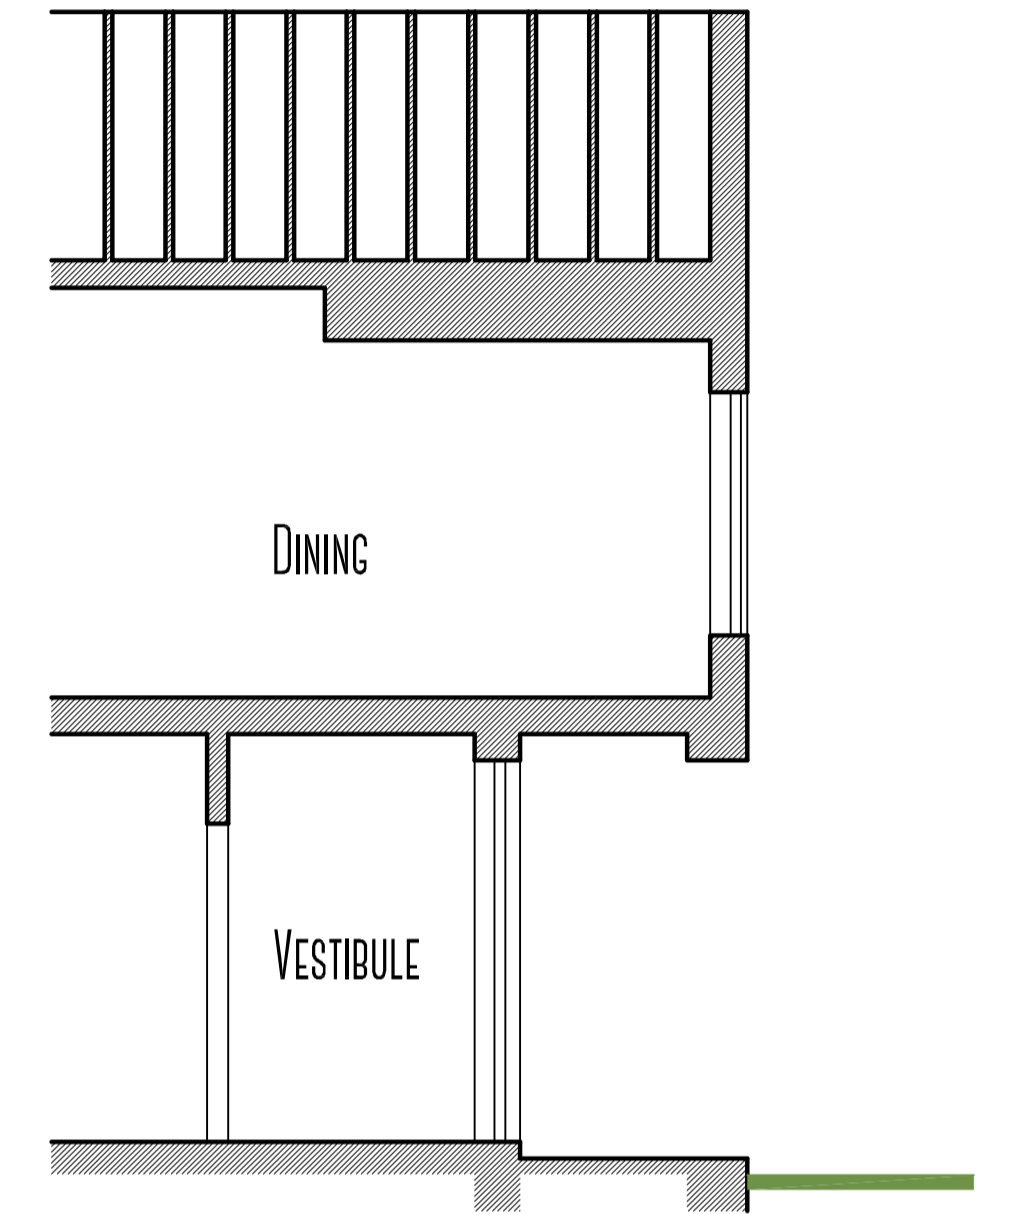


EXISTING CROSS SECTION

SCALE 1:50 @ A1



EXISTING SOUTH ELEVATION SCALE 1:50 @ A1

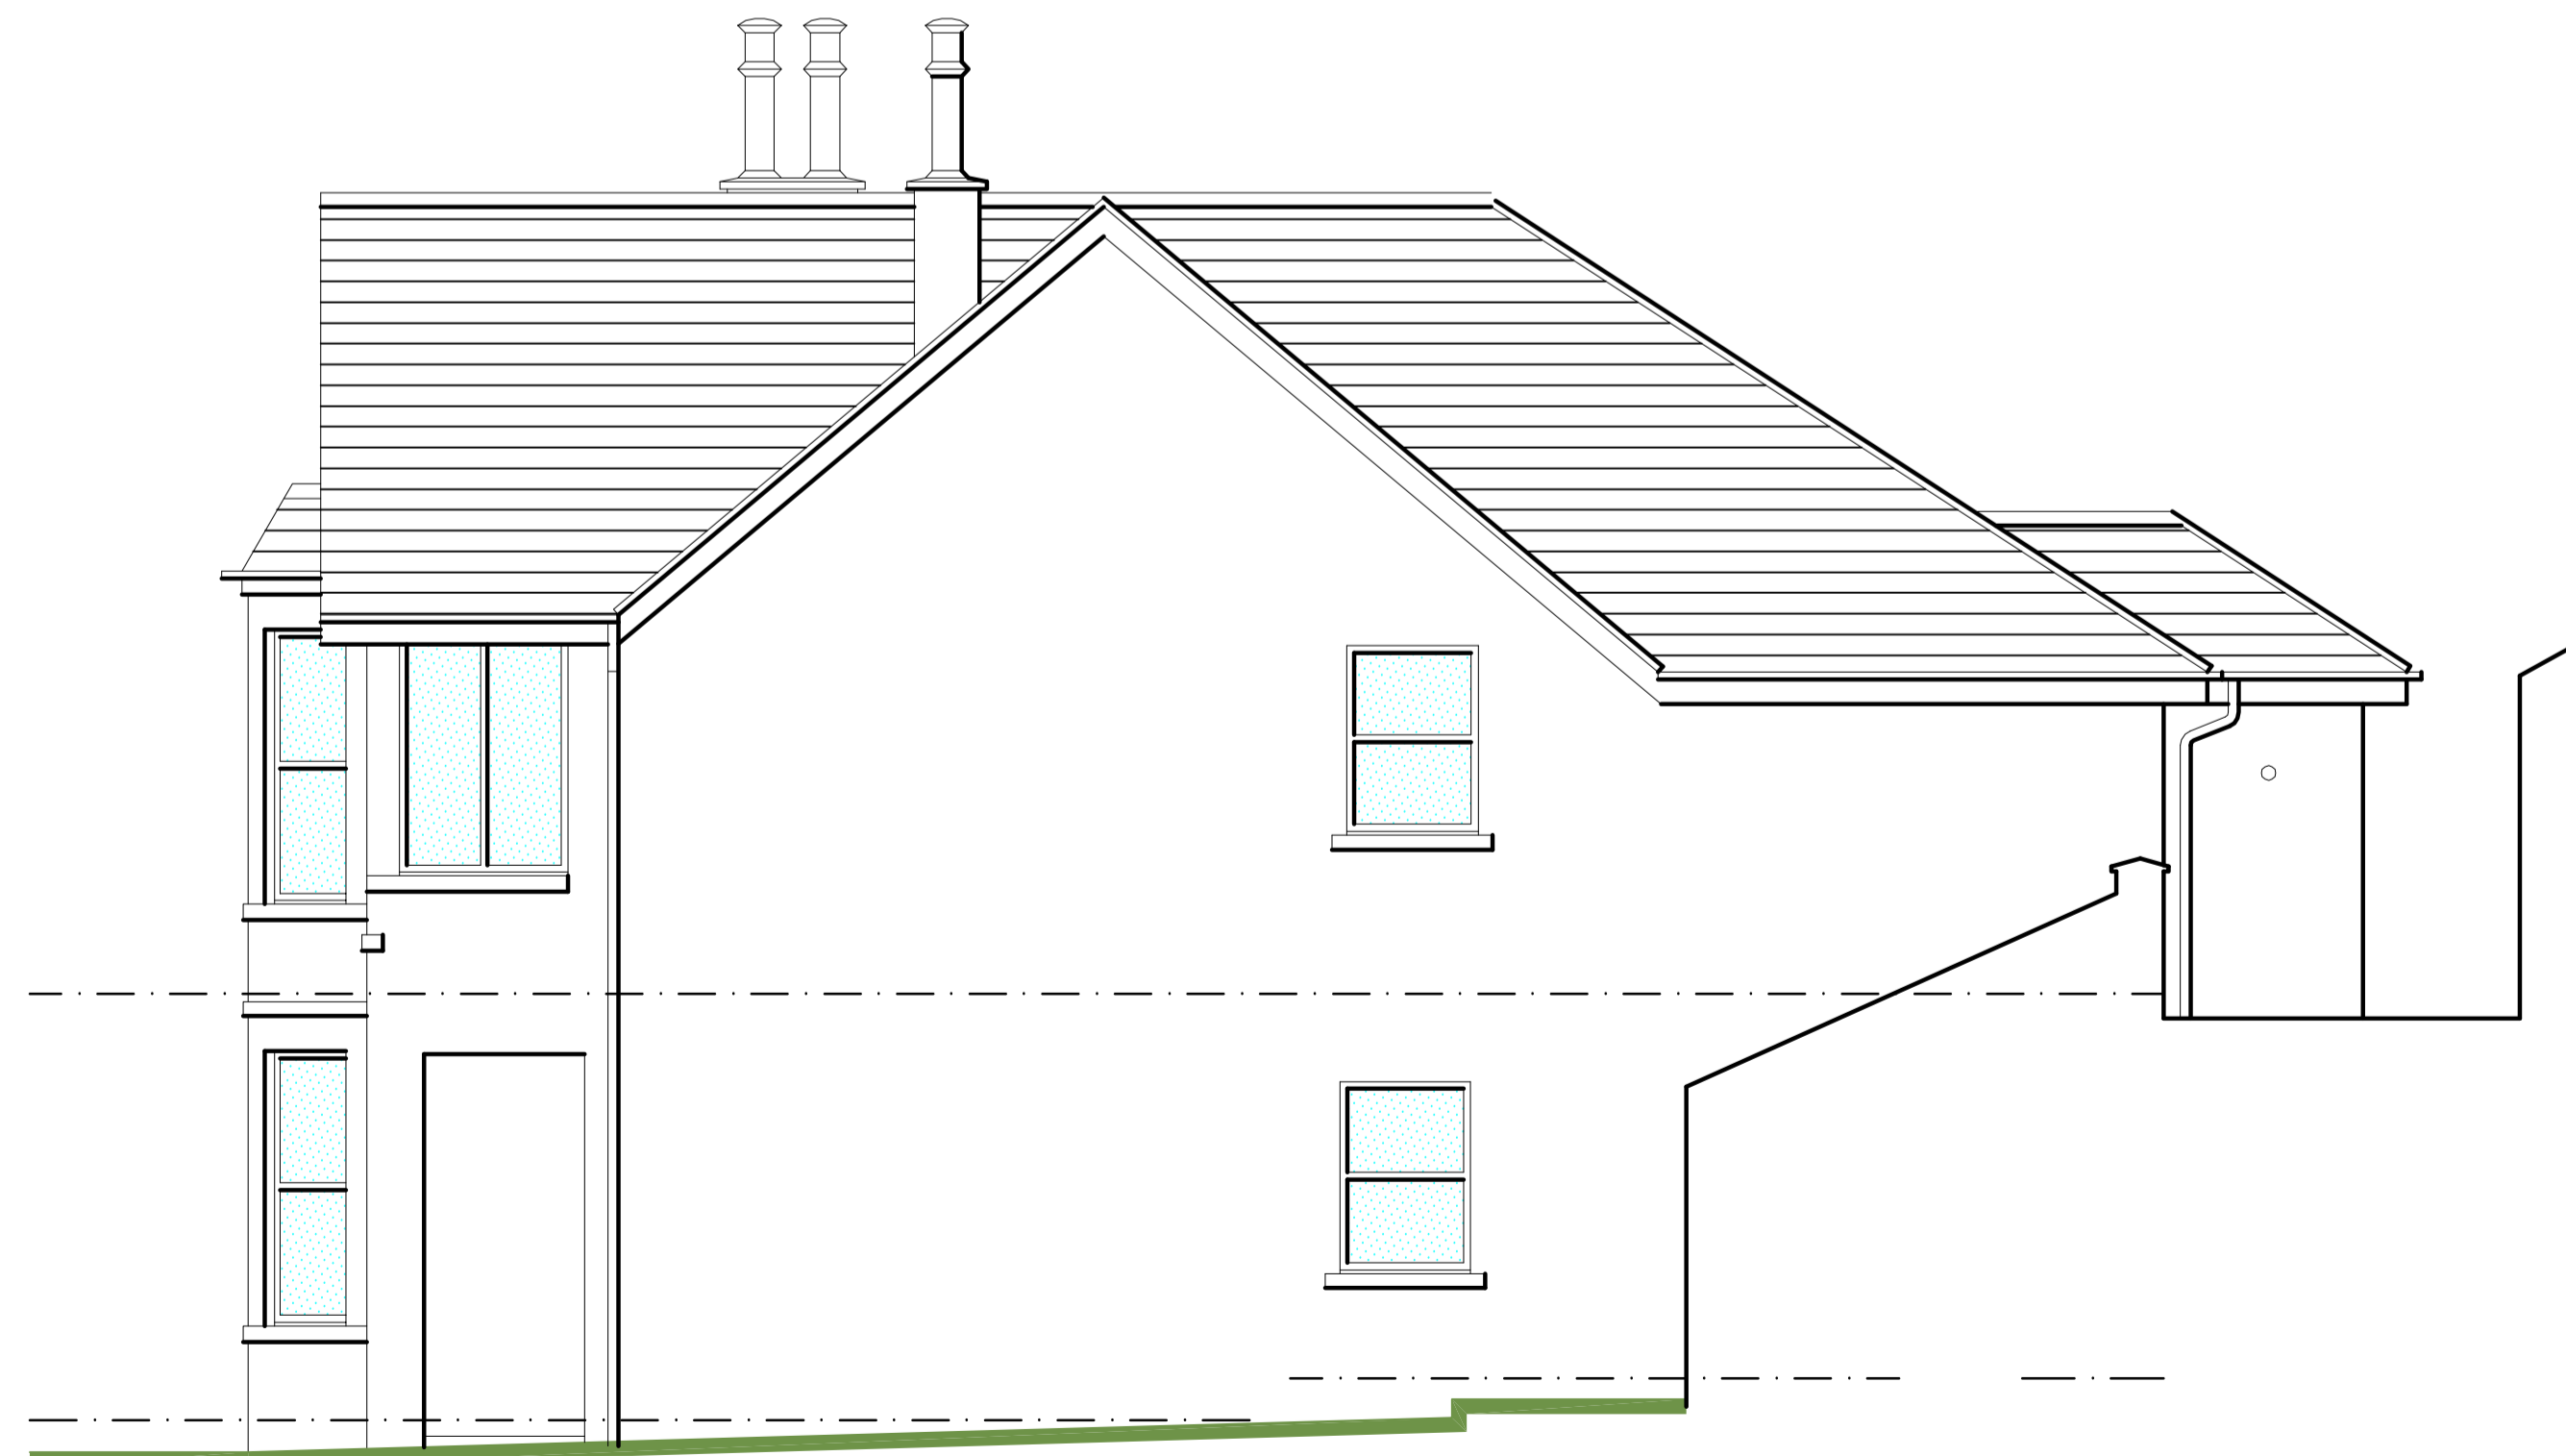

EXISTING EAST ELEVATION SCALE 1:50 @ A1

**kenmathieson**  
 ARCHITECTURAL DESIGN  
 & DEVELOPMENT CONSULTANT  
 LTD.  
 MANSARD HOUSE  
 15 OLDMELDRUM ROAD  
 BUCKSBURN  
 ABERDEEN  
 AB21 9AD  
 TEL: 01224 710357  
 FAX: 01224 710358  
 E-MAIL: info@kenmathieson.com

DOMESTIC, COMMERCIAL & INDUSTRIAL

Client Mr & Mrs Charles & Arlene Norris

Project Proposed Alterations  
 at 9a Station Road, Banchory,  
 Aberdeenshire, AB31 5XX

Title Existing Elevations

Scale	As Shown	Date	April 21	Drawn by	SM
JobNo	2562	Revis	EX02	Issue	A