




# PROPOSED ALTERATIONS AT: 9A STATION ROAD, BANCHORY, ABERDEENSHIRE, AB31 5XX FOR: MR & MRS CHARLES & ARLENE NORRIS

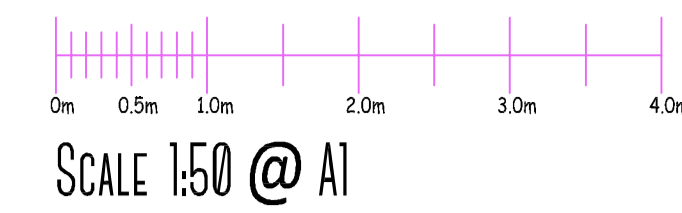


Amendments		Date
A	First issue	April 21

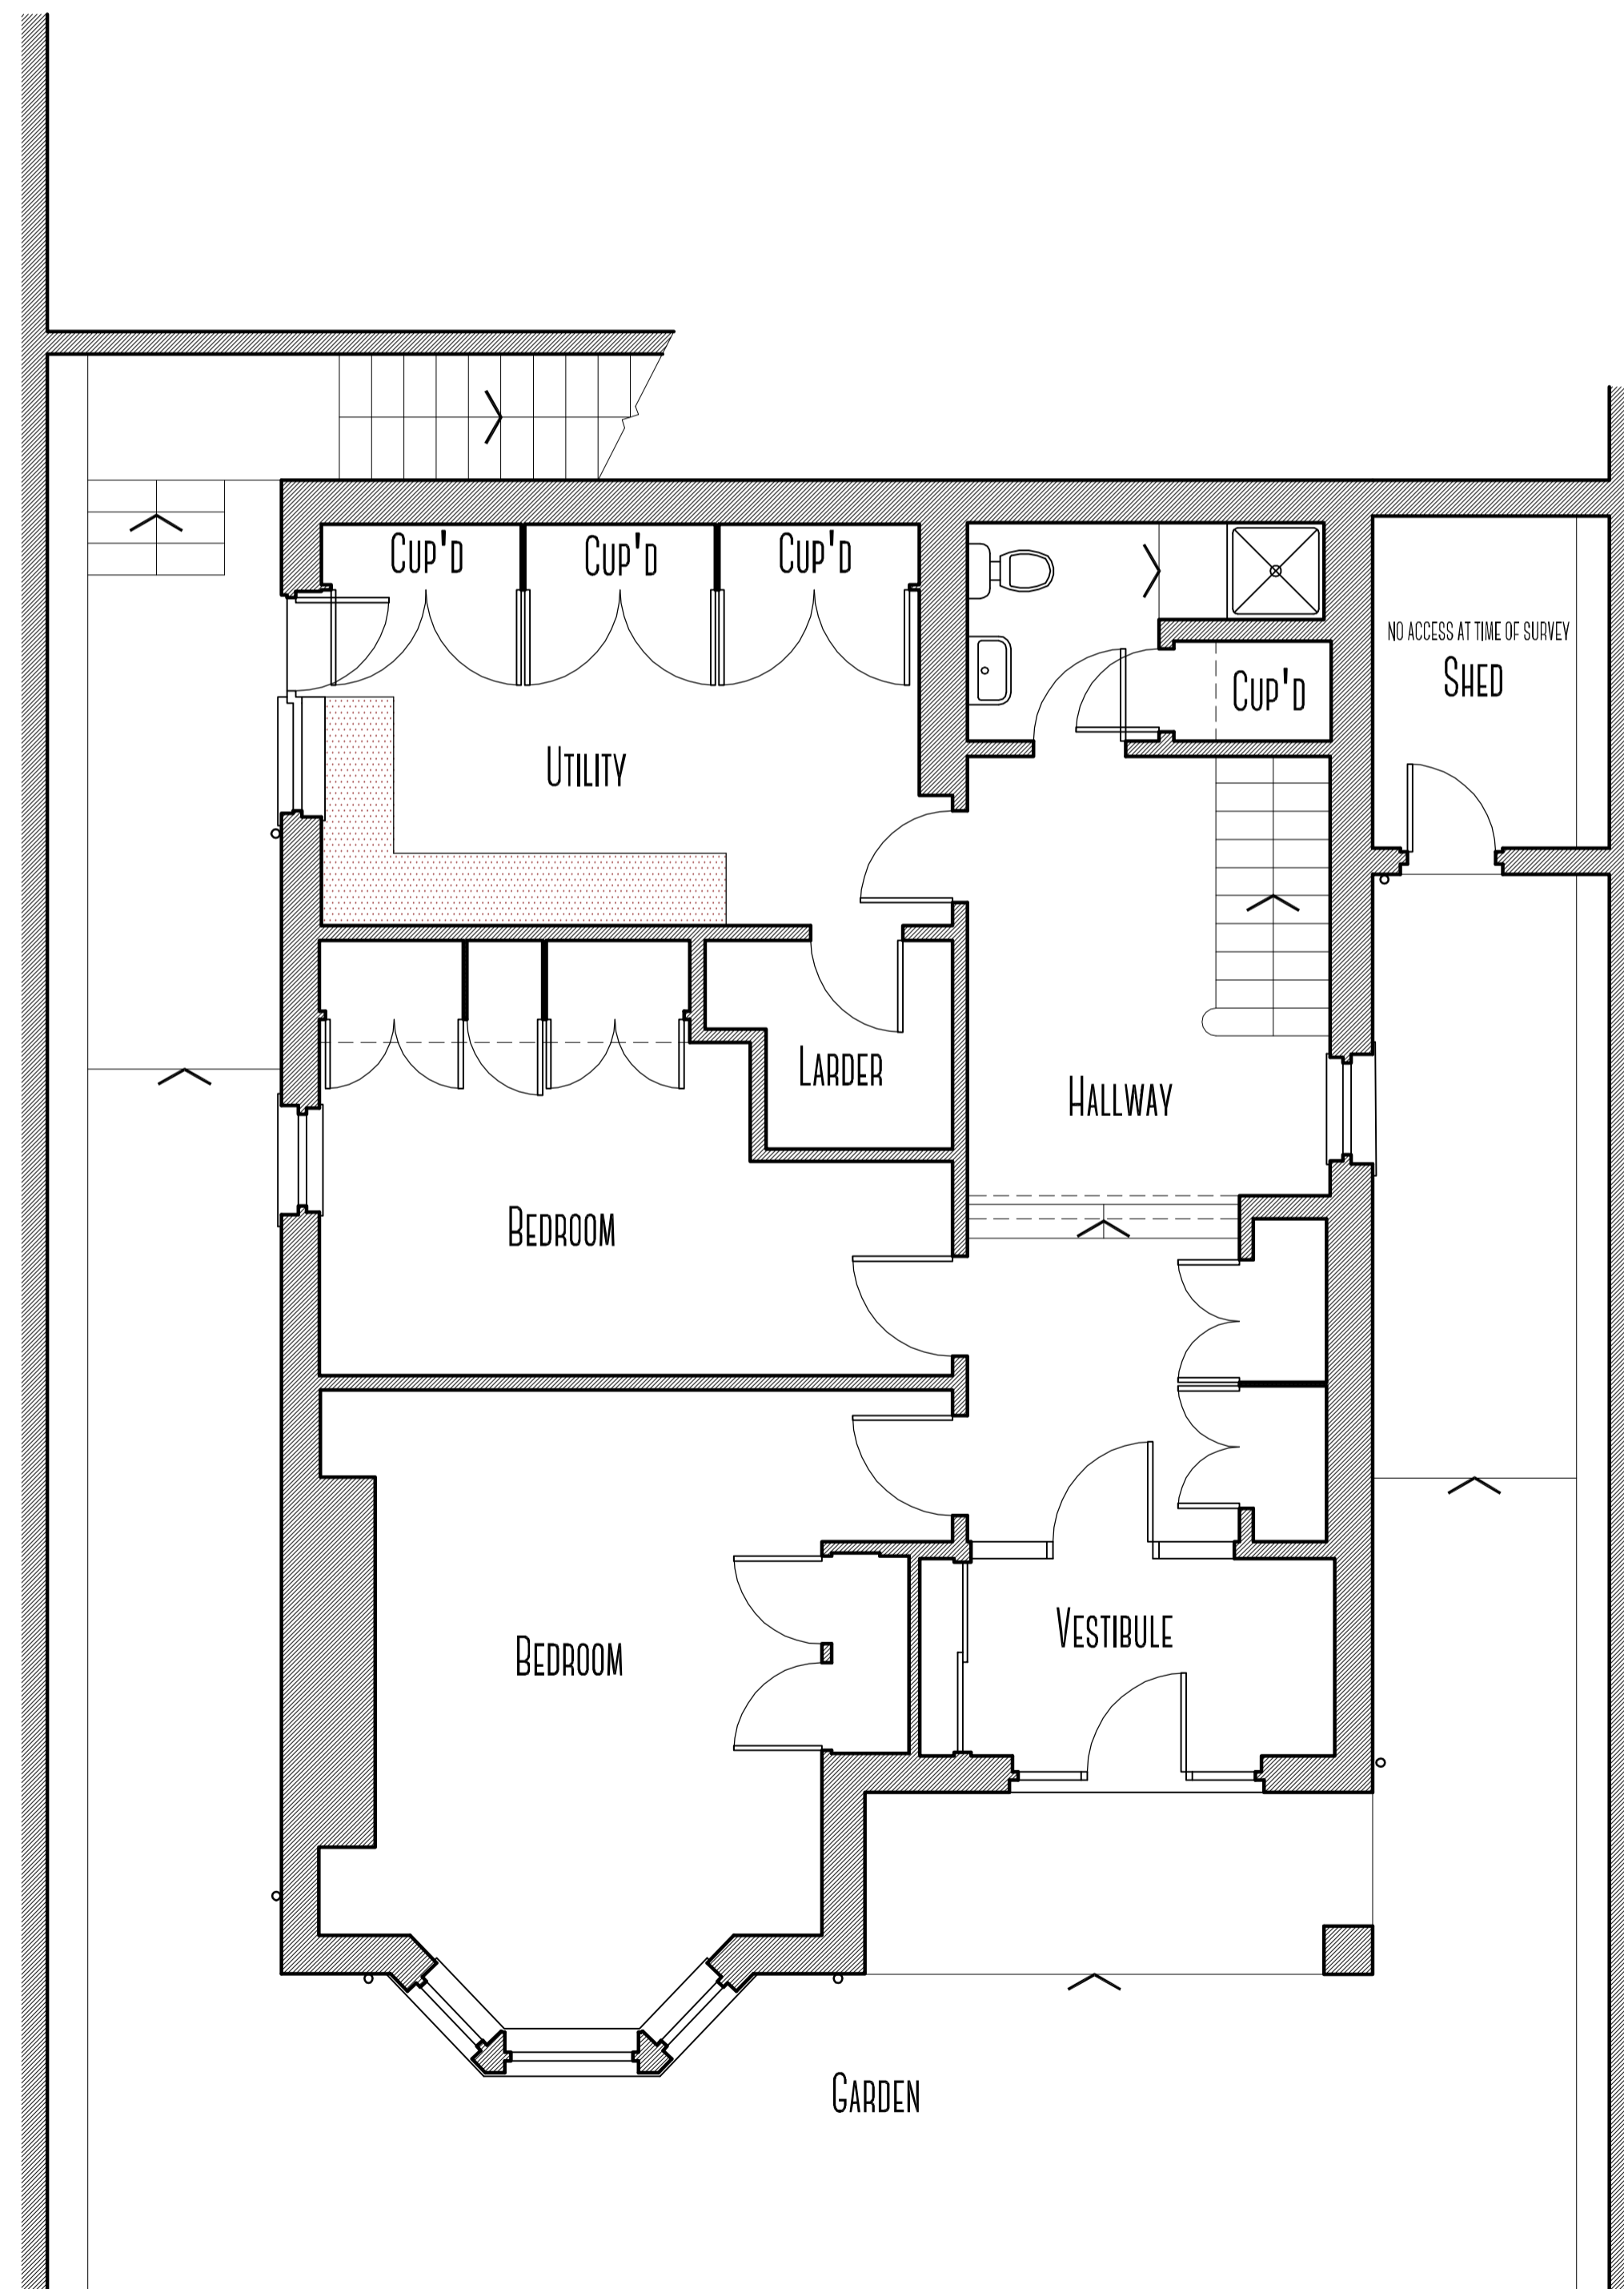

EXISTING GROUND FLOOR LAYOUT PLAN SCALE 1:50 @ A1

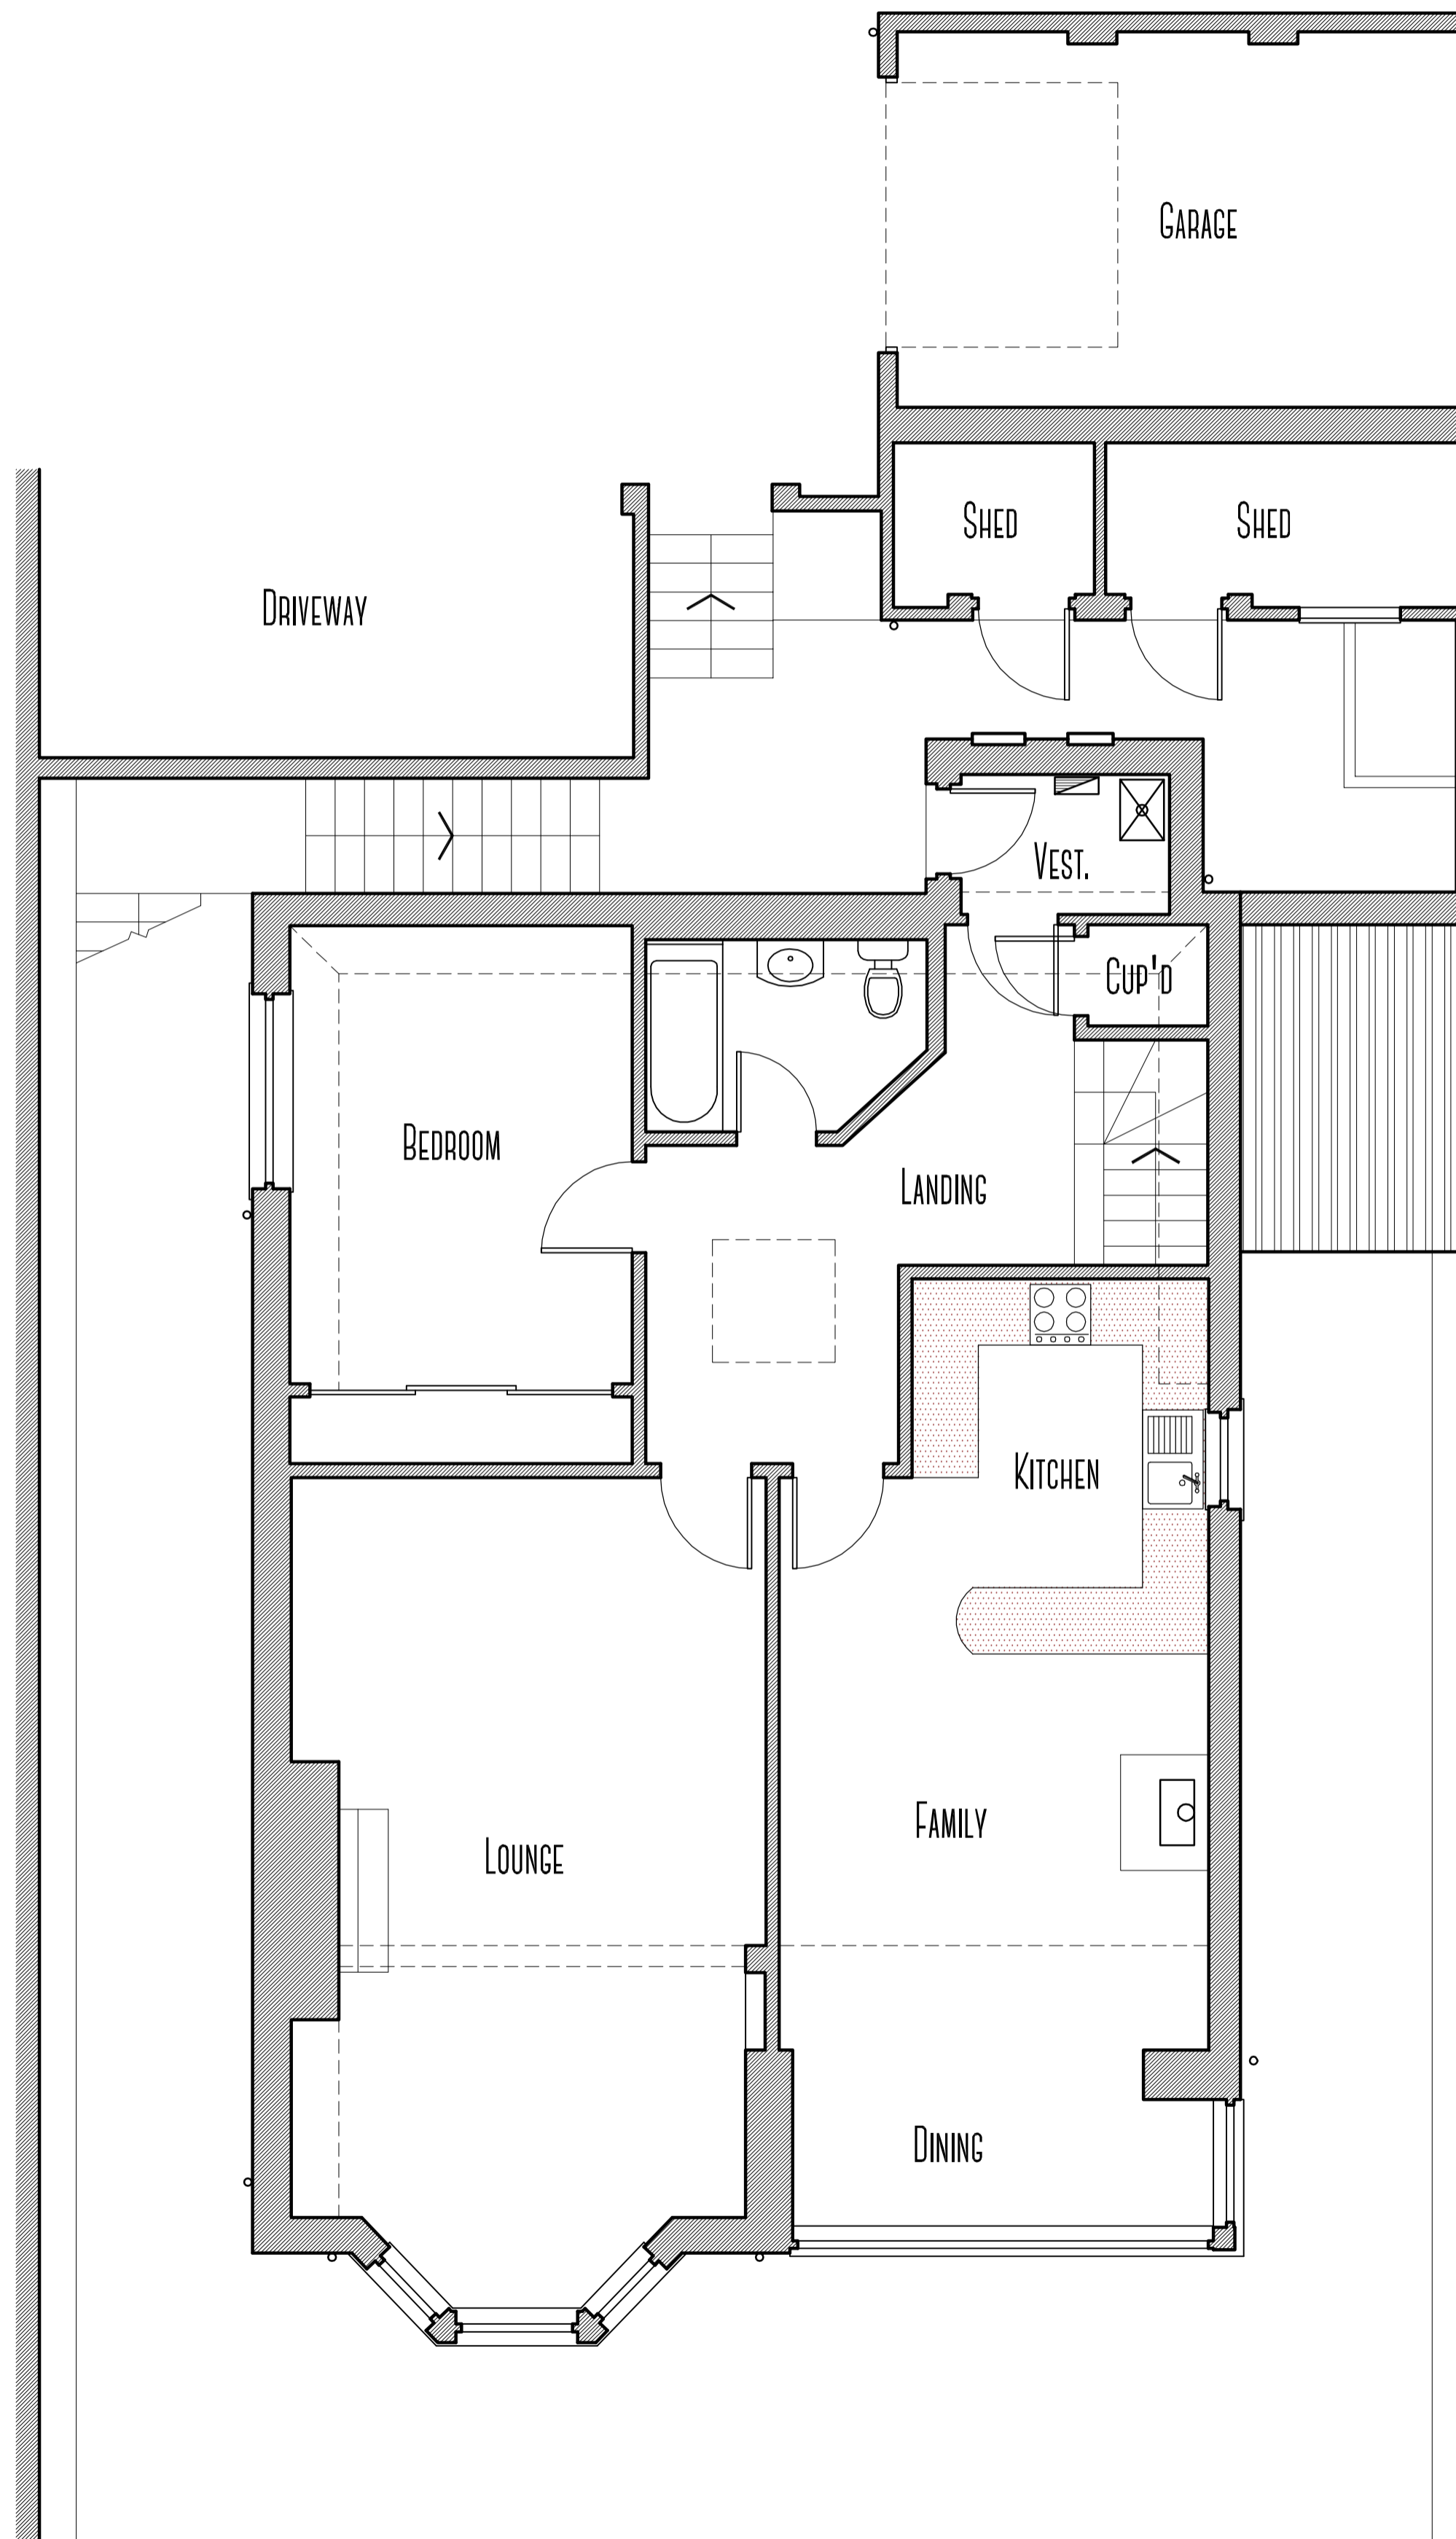

EXISTING FIRST FLOOR LAYOUT PLAN SCALE 1:50 @ A1

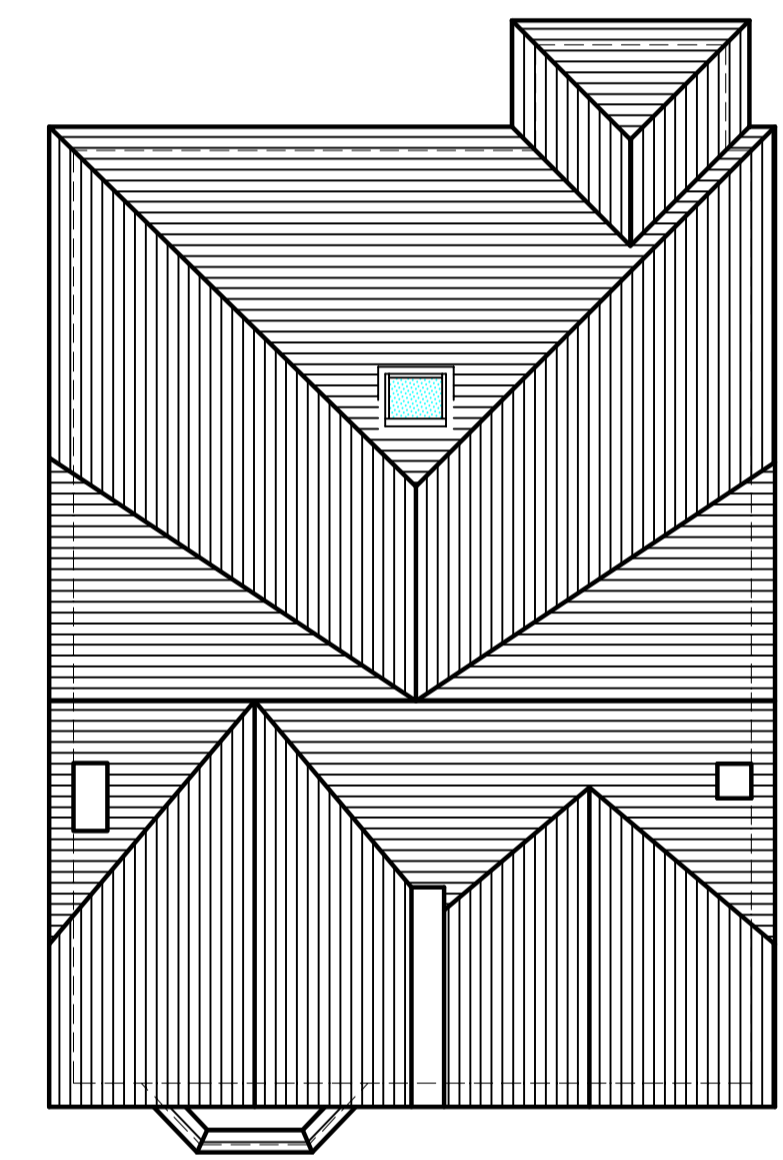

EXISTING ROOF PLAN

SCALE 1:100 @ A1

**kenmathieson**  
 ARCHITECTURAL DESIGN  
 & DEVELOPMENT CONSULTANT  
 LTD.  
 MANSARD HOUSE  
 15 OLDMELDRUM ROAD  
 BUCKSBURN  
 ABERDEEN  
 AB21 9AD  
 TEL: 01224 710357  
 FAX: 01224 710358  
 E-MAIL: info@kenmathieson.com

DOMESTIC, COMMERCIAL & INDUSTRIAL

Client Mr & Mrs Charles & Arlene Norris

Project Proposed Alterations  
 at 9a Station Road, Banchory,  
 Aberdeenshire, AB31 5XX

Title Existing Layout Plans

Scale	As Shown	Date	April 21	Drawn by	SM
JobNo	2562	Revis	EX01	Issue	A