
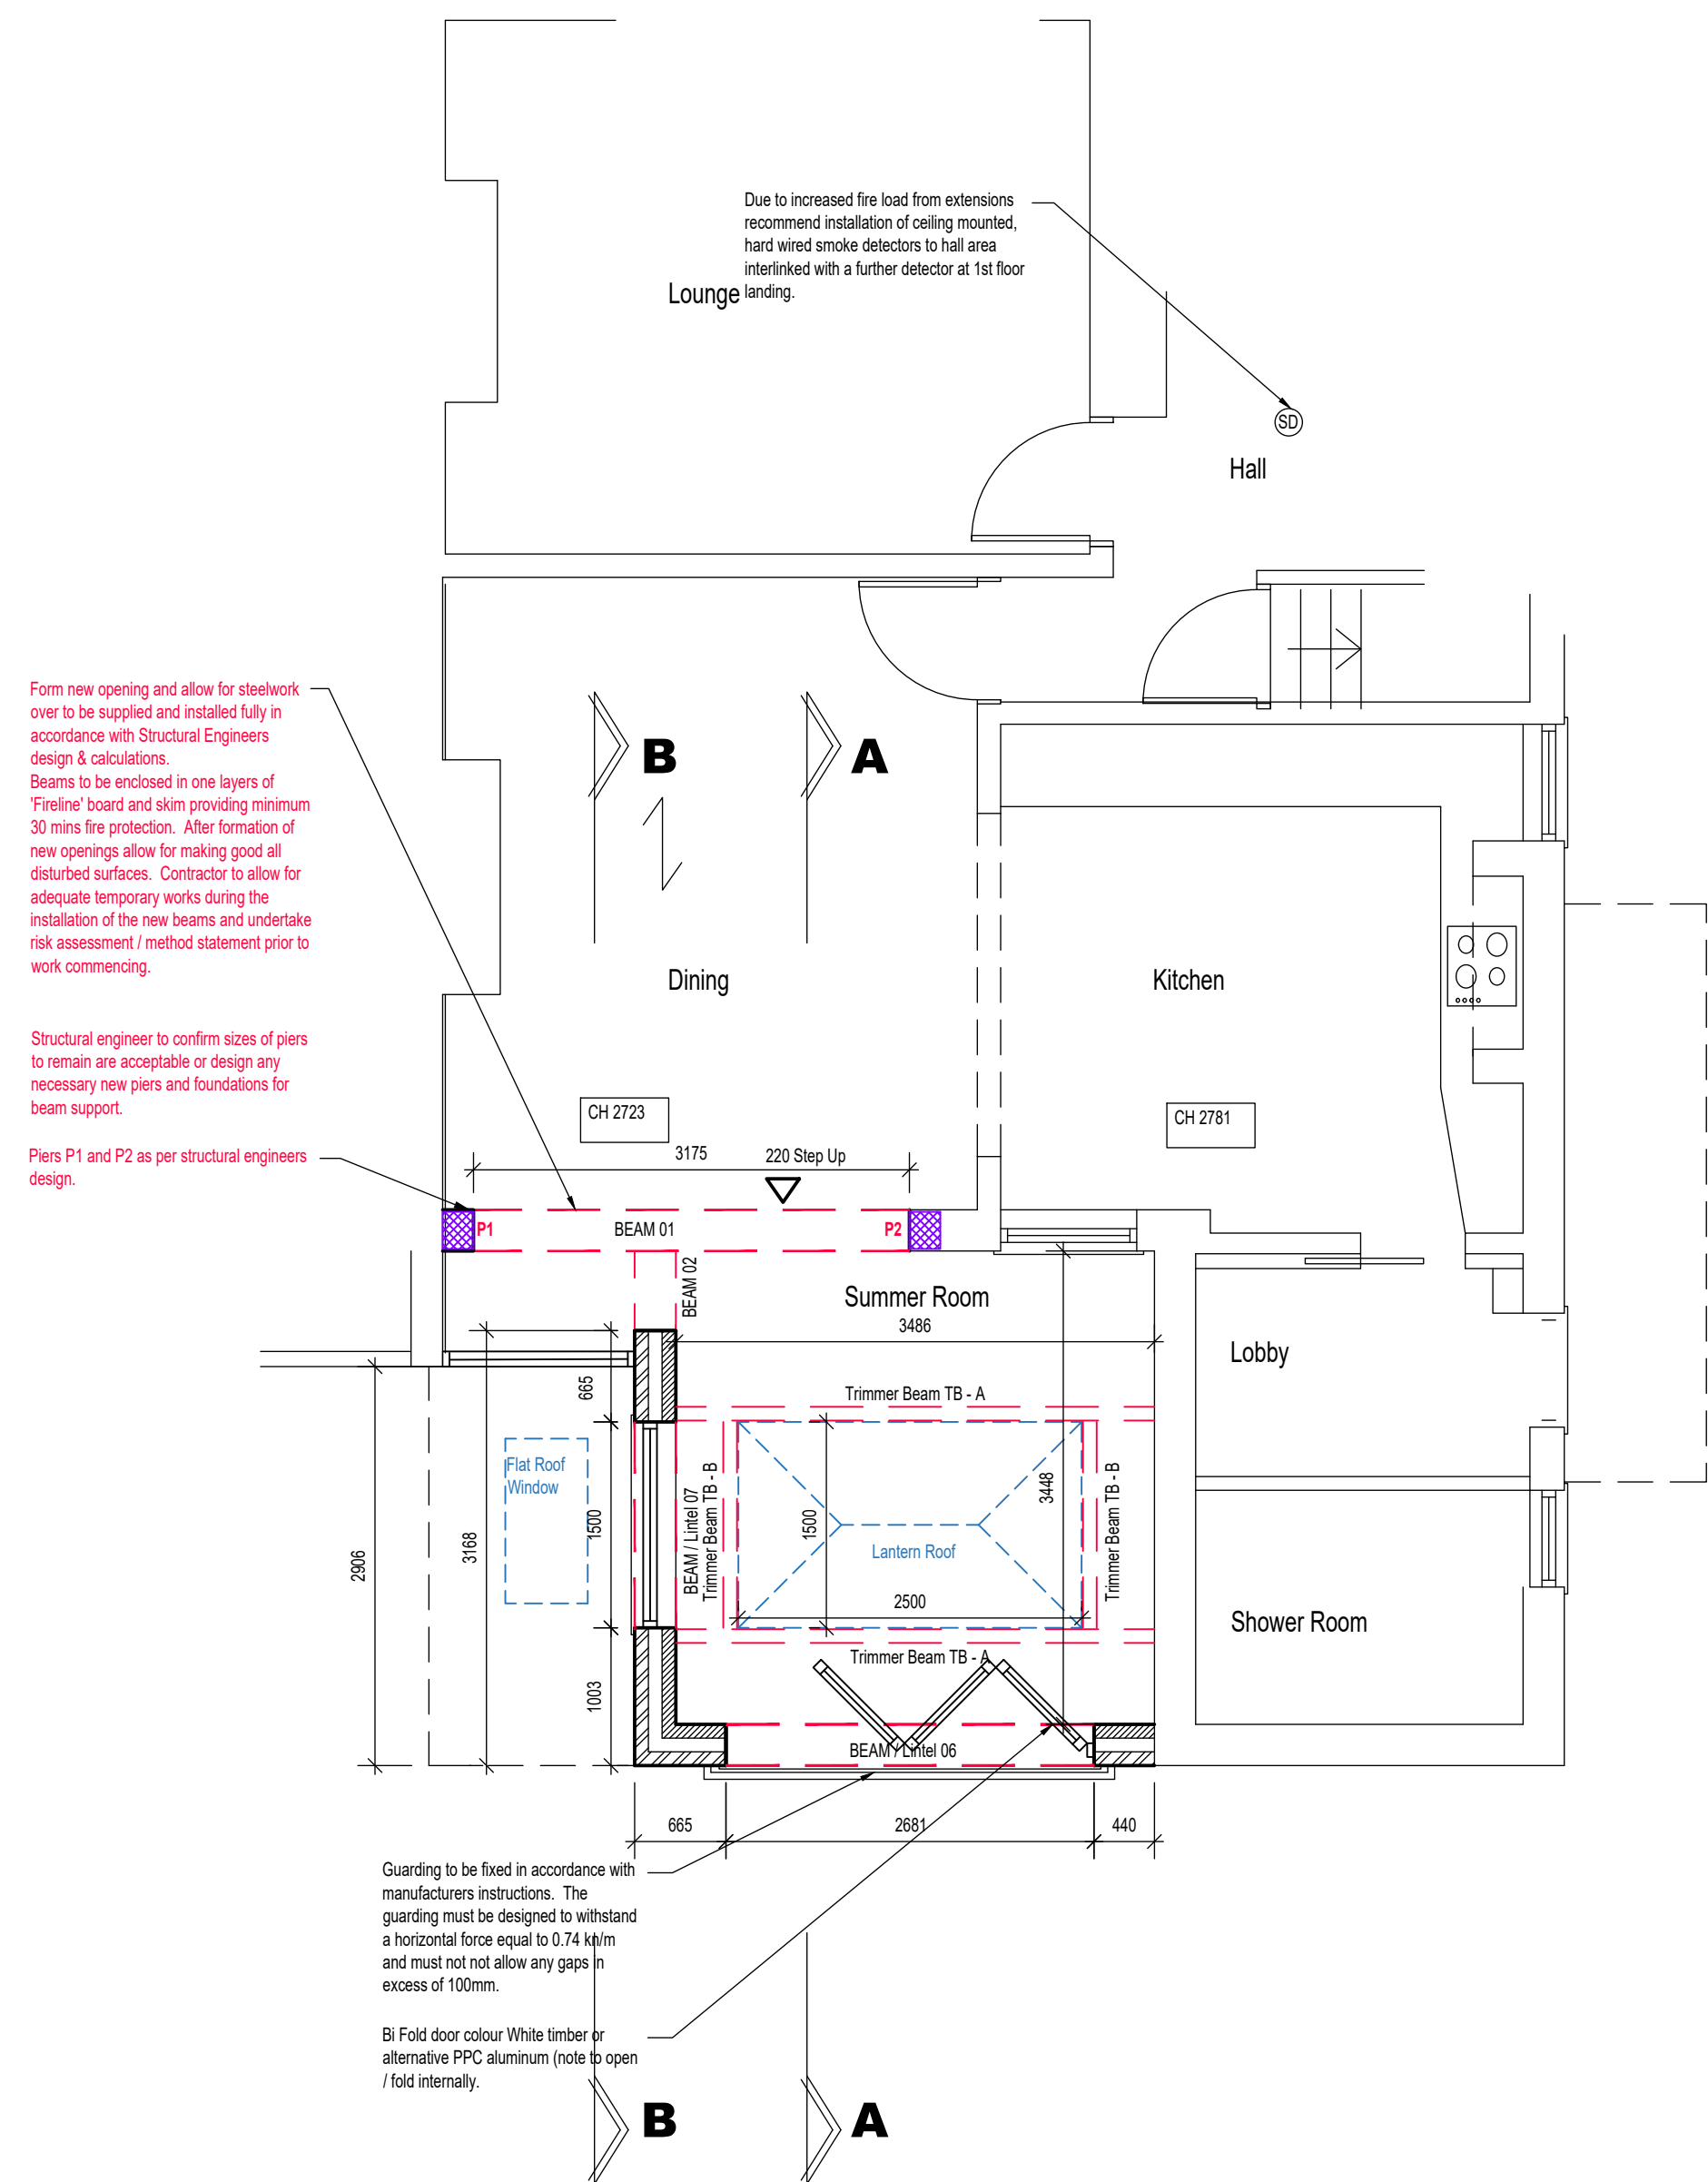


Do not scale this drawing.
This drawing is available in .dxf or .dwg format on disc.
All dimensions to be checked on site prior to working

The ownership of copyright is retained in accordance with the Copyright Designs and Patents Acts 1988.
Statutory Authority Copies may be made only when in accordance with the Copyright (Materials Open to Public Inspection) (Marking of Copies of Plans and Drawings) Order 1990.

The moral right of Adapt Architectural Solutions Ltd to be identified as the author of this work has been asserted.

Reproduced from Ordnance Survey Superplan Data
© Crown Copyright 1999 in accordance with licence agreement.

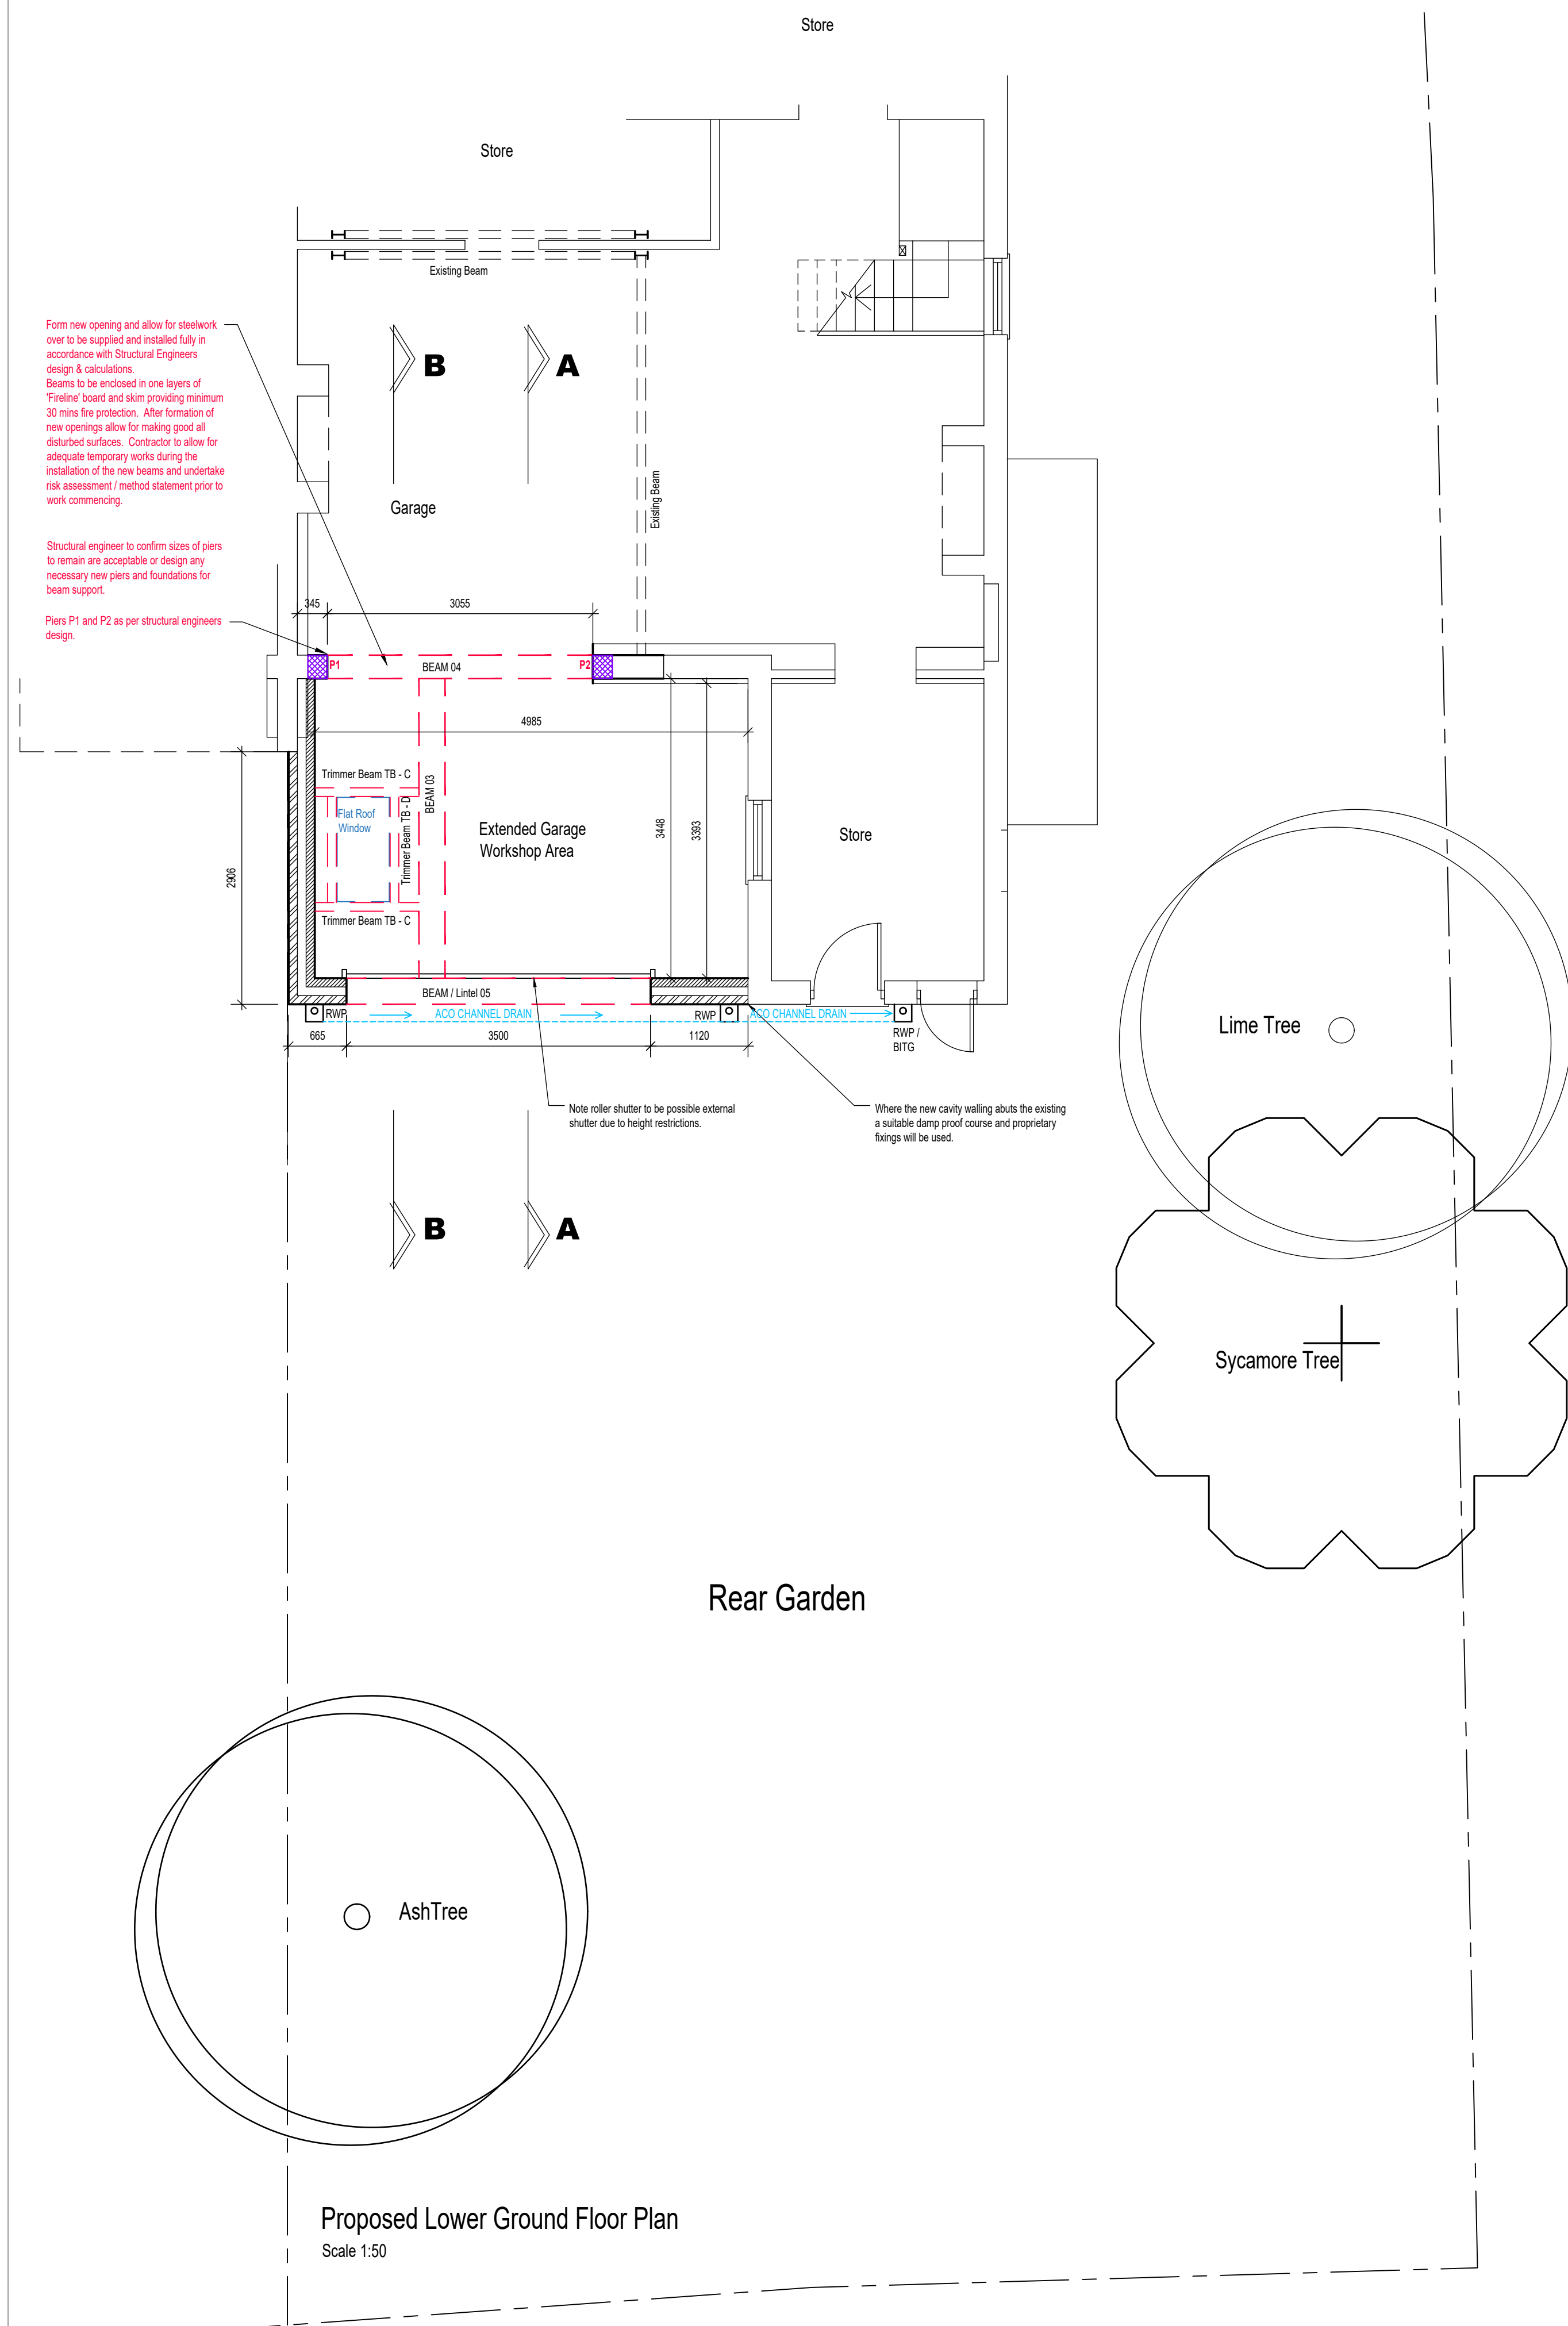

Proposed Ground Floor Plan

Scale 1:50

 <p>ADAPT ARCHITECTURAL SOLUTIONS</p>	<p>ADAPT Architectural Solutions Ltd Ryehill Farm House, Brass Castle Lane, Nunthorpe, Middlesbrough, TS8 9ED Tel 01642 306169 / Mob 07956 996632 Email info@adaptarchitecturalsolutions.co.uk www.adaptarchitecturalsolutions.co.uk</p>
<p>project</p> <p>Proposed Extensions & Alts 31 Marton Avenue Marton Middlesbrough, TS4 3SQ</p>	<p>job number</p> <p>21130</p>
<p>drawing title</p> <p>Proposed Plans</p>	<p>Date</p> <p>01/07/2021</p>
<p>scale</p> <p>1:50@A1</p>	<p>drawn</p> <p>AB</p>
<p>drawing</p> <p>02</p>	<p>revision</p>