



This copy has been made by or with the authority of Midlothian Council pursuant to Section 47 of the Designs and Patents Act 1988. Unless that Act provides a relevant exception to copyright, the copy must not be copied without the prior permission of the copyright owner.




Neighbouring Property 1
24.8m from Proposed Rear Elevation

Neighbouring Property 2
33.8m from Proposed Rear Elevation

Site Area:
Approx 617m²

Proposed Site Plan

1 : 500

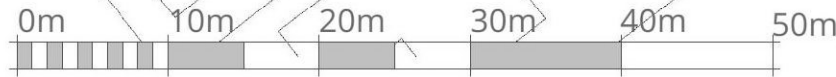

VISUAL SCALE 1:500 @ A4



client: Mrs Suzanne & Mr David
Robinson

project: 3 Hawthorn Gardens
Loanhead

title: Proposed Site Plan

status: Planning
date: 06/07/2021

scale: 1 : 500@A4
drawn: LP / MO

no.: 10066/0-02
rev:

This generation of drawings is for the stated purpose only and should not be used for any other purpose without the originators consent. Do not scale from this drawing.

DALKIETH	11 South street	EH22 1AH	0131 663 9735
EDINBURGH	46 The Shore	EH6 6QU	0131 553 7959
EYEMOUTH	28 Harbour Rd	TD14 5HY	01890 750429
GALASHIELS	1 Wilderhaugh	TD1 1QJ	01896 753077