




Existing West Elevation  
Scale 1:100

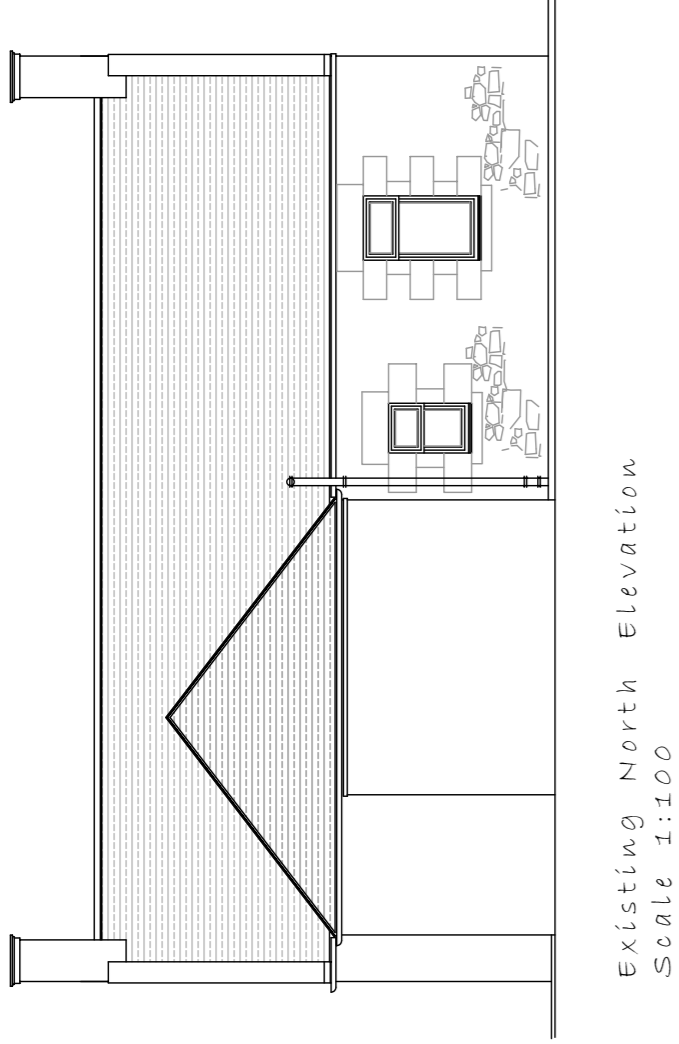

Existing North Elevation  
Scale 1:100

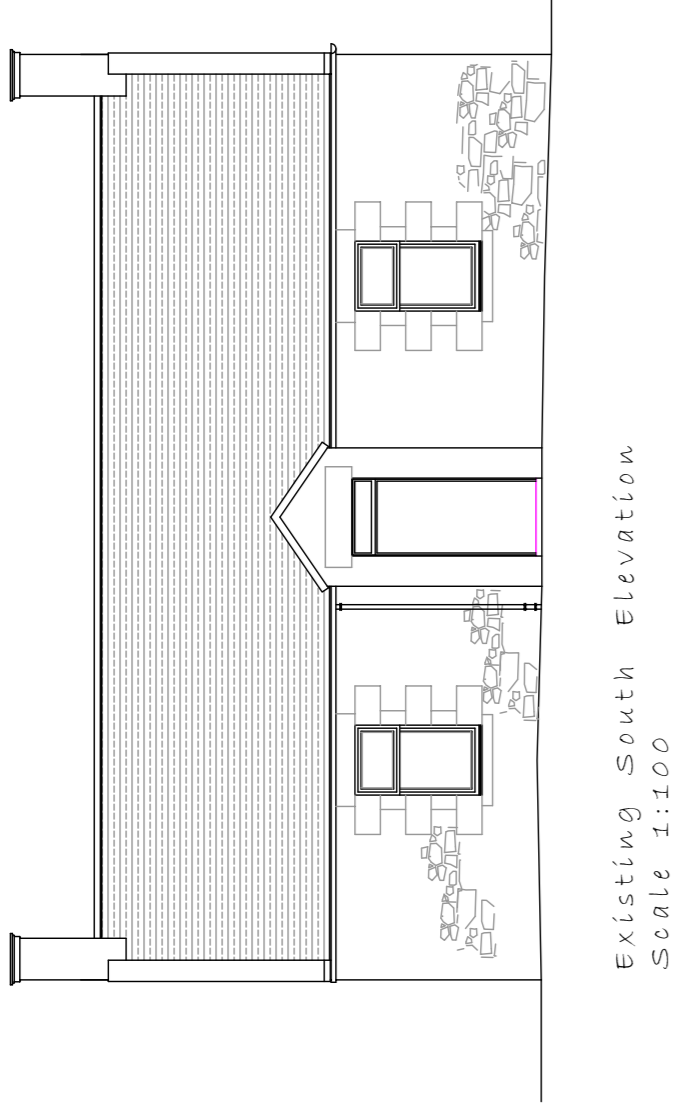


Existing South Elevation  
Scale 1:100

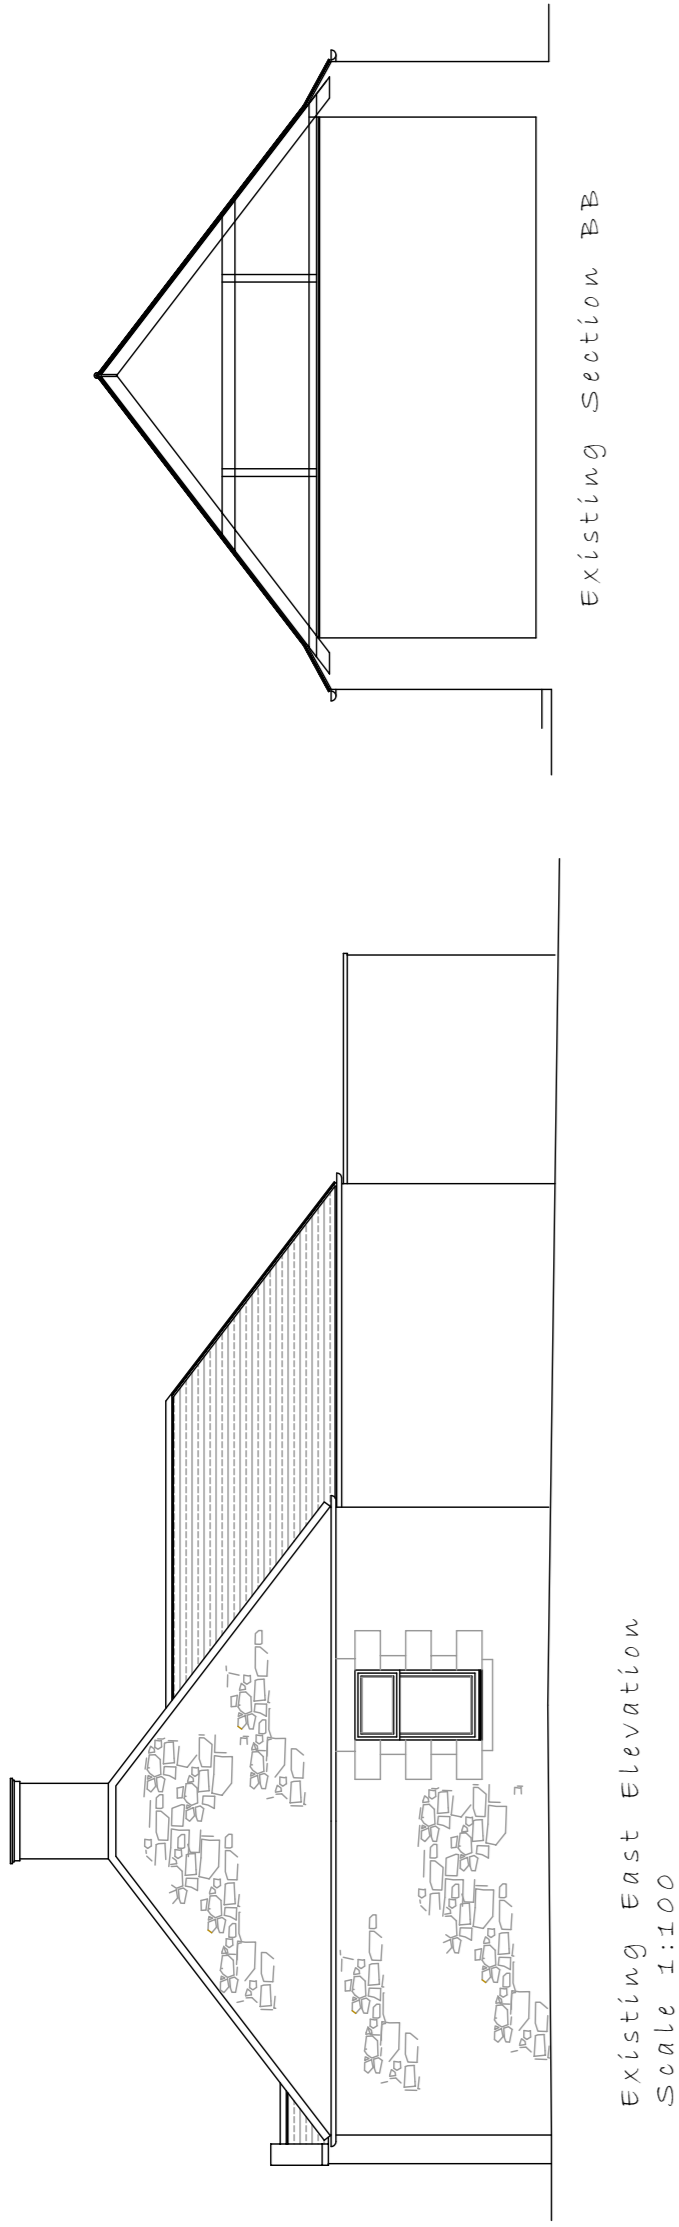


Existing East Elevation  
Scale 1:100


Existing Section B-B

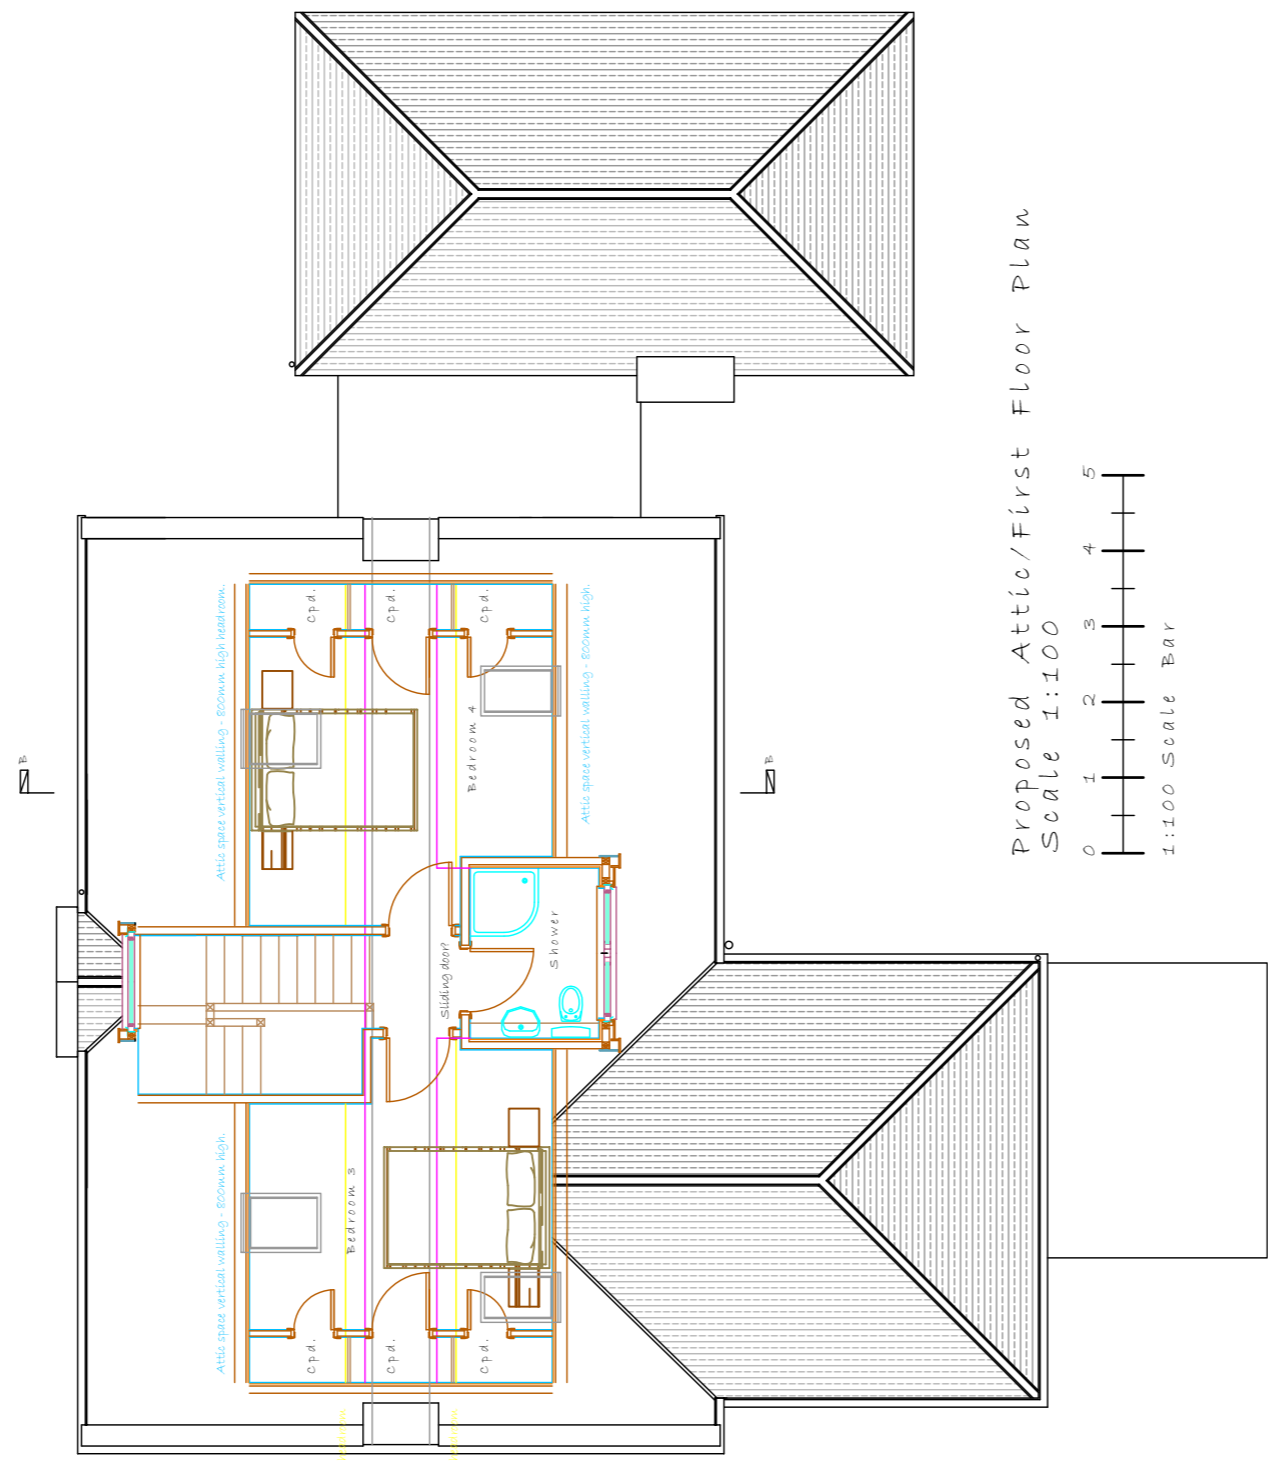


Proposed Attic/First Floor Plan  
Scale 1:100

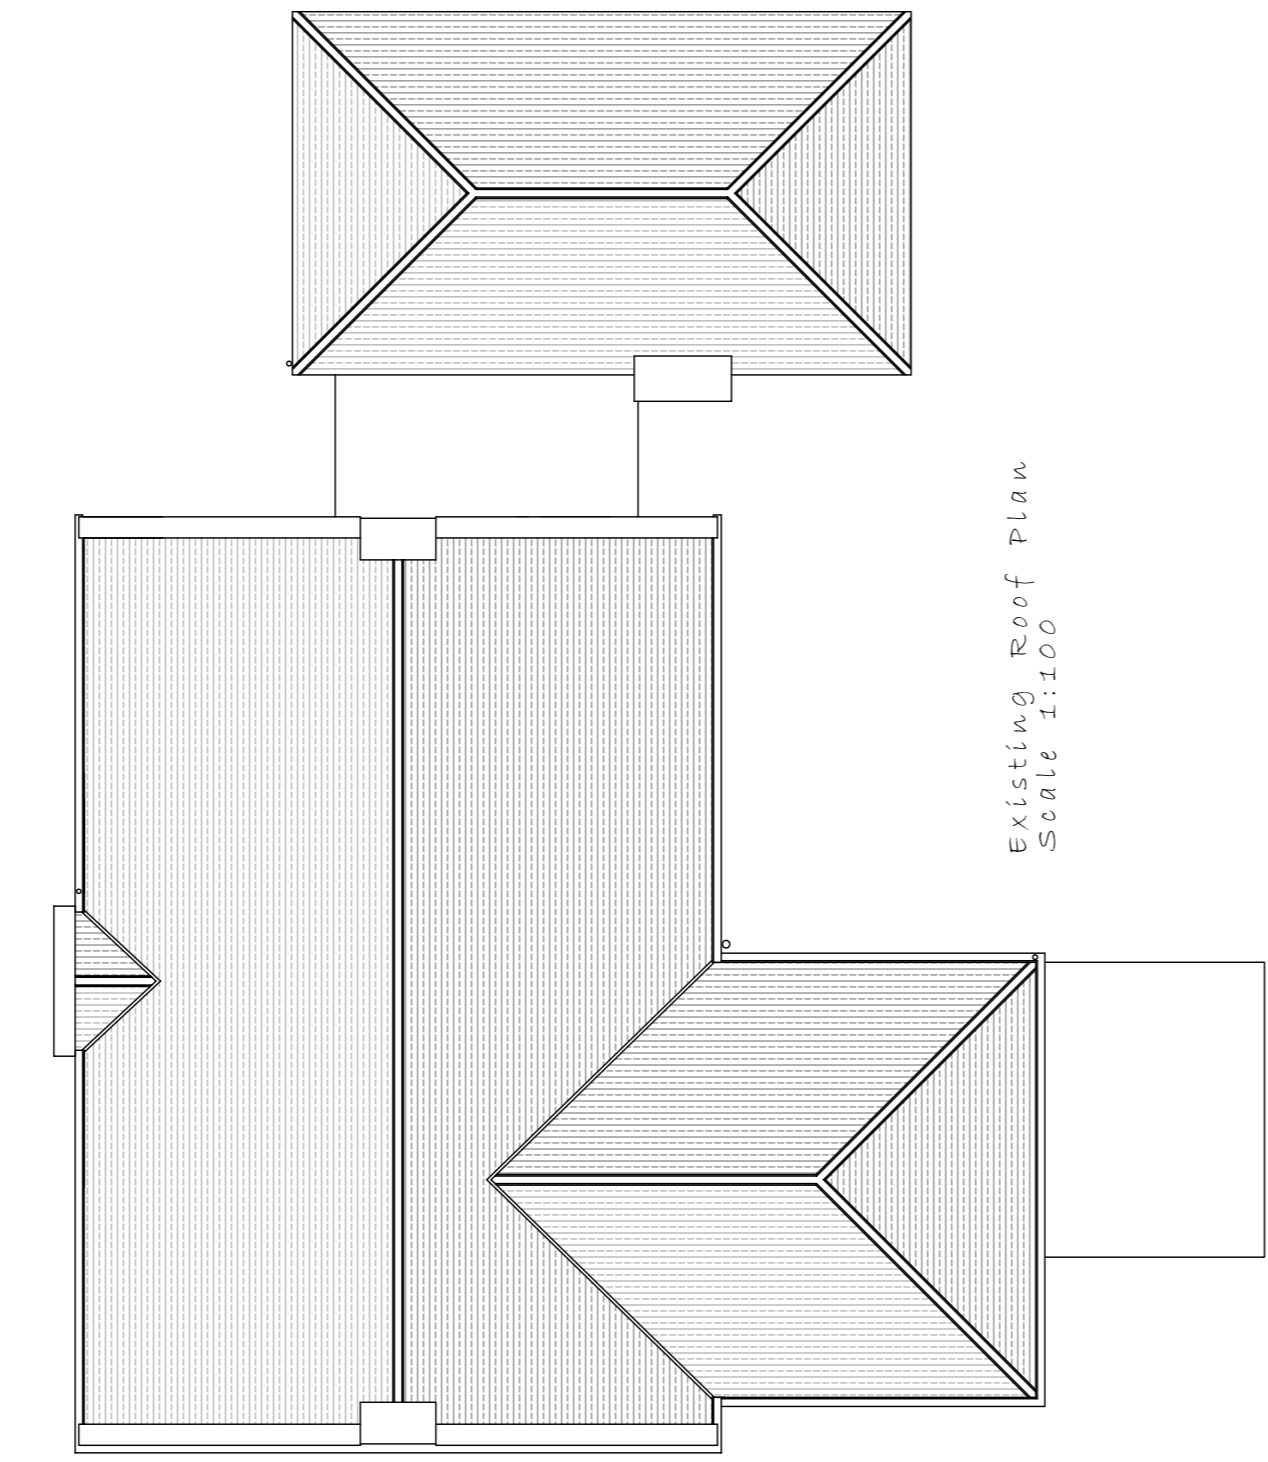


Existing Roof Plan  
Scale 1:100

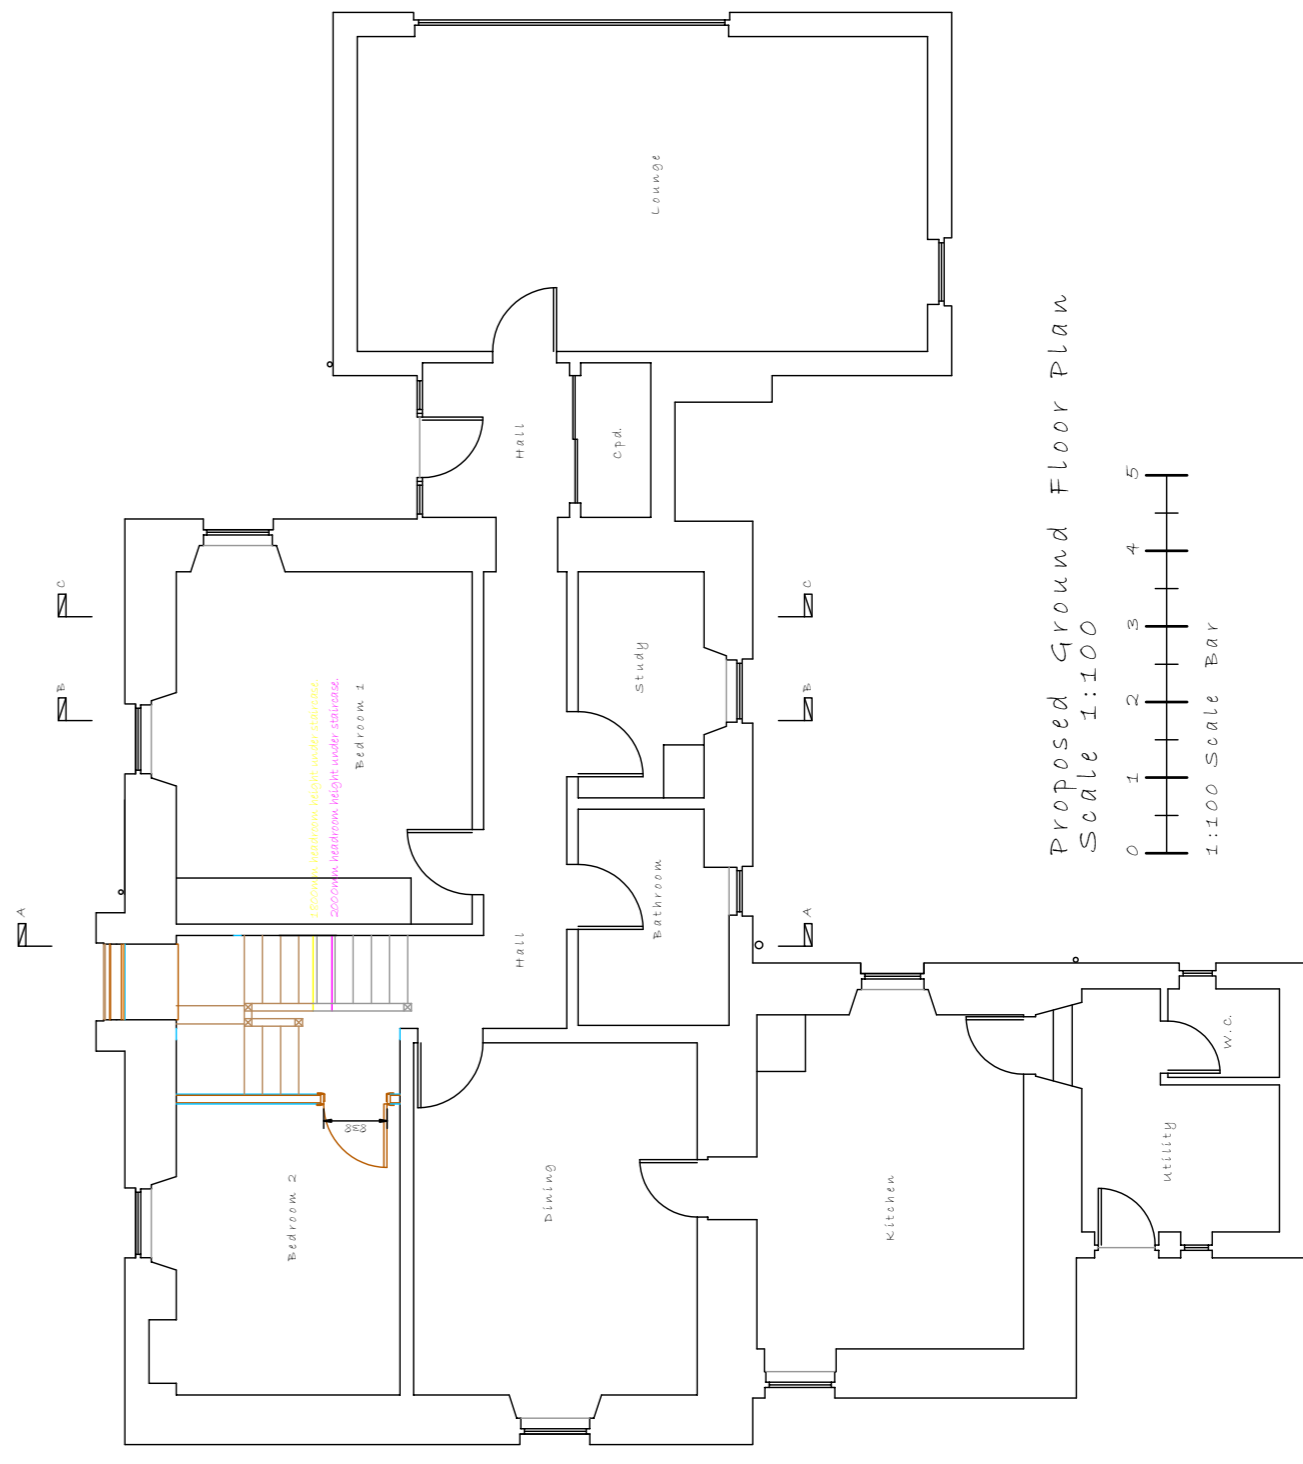

Proposed Ground Floor Plan  
Scale 1:100

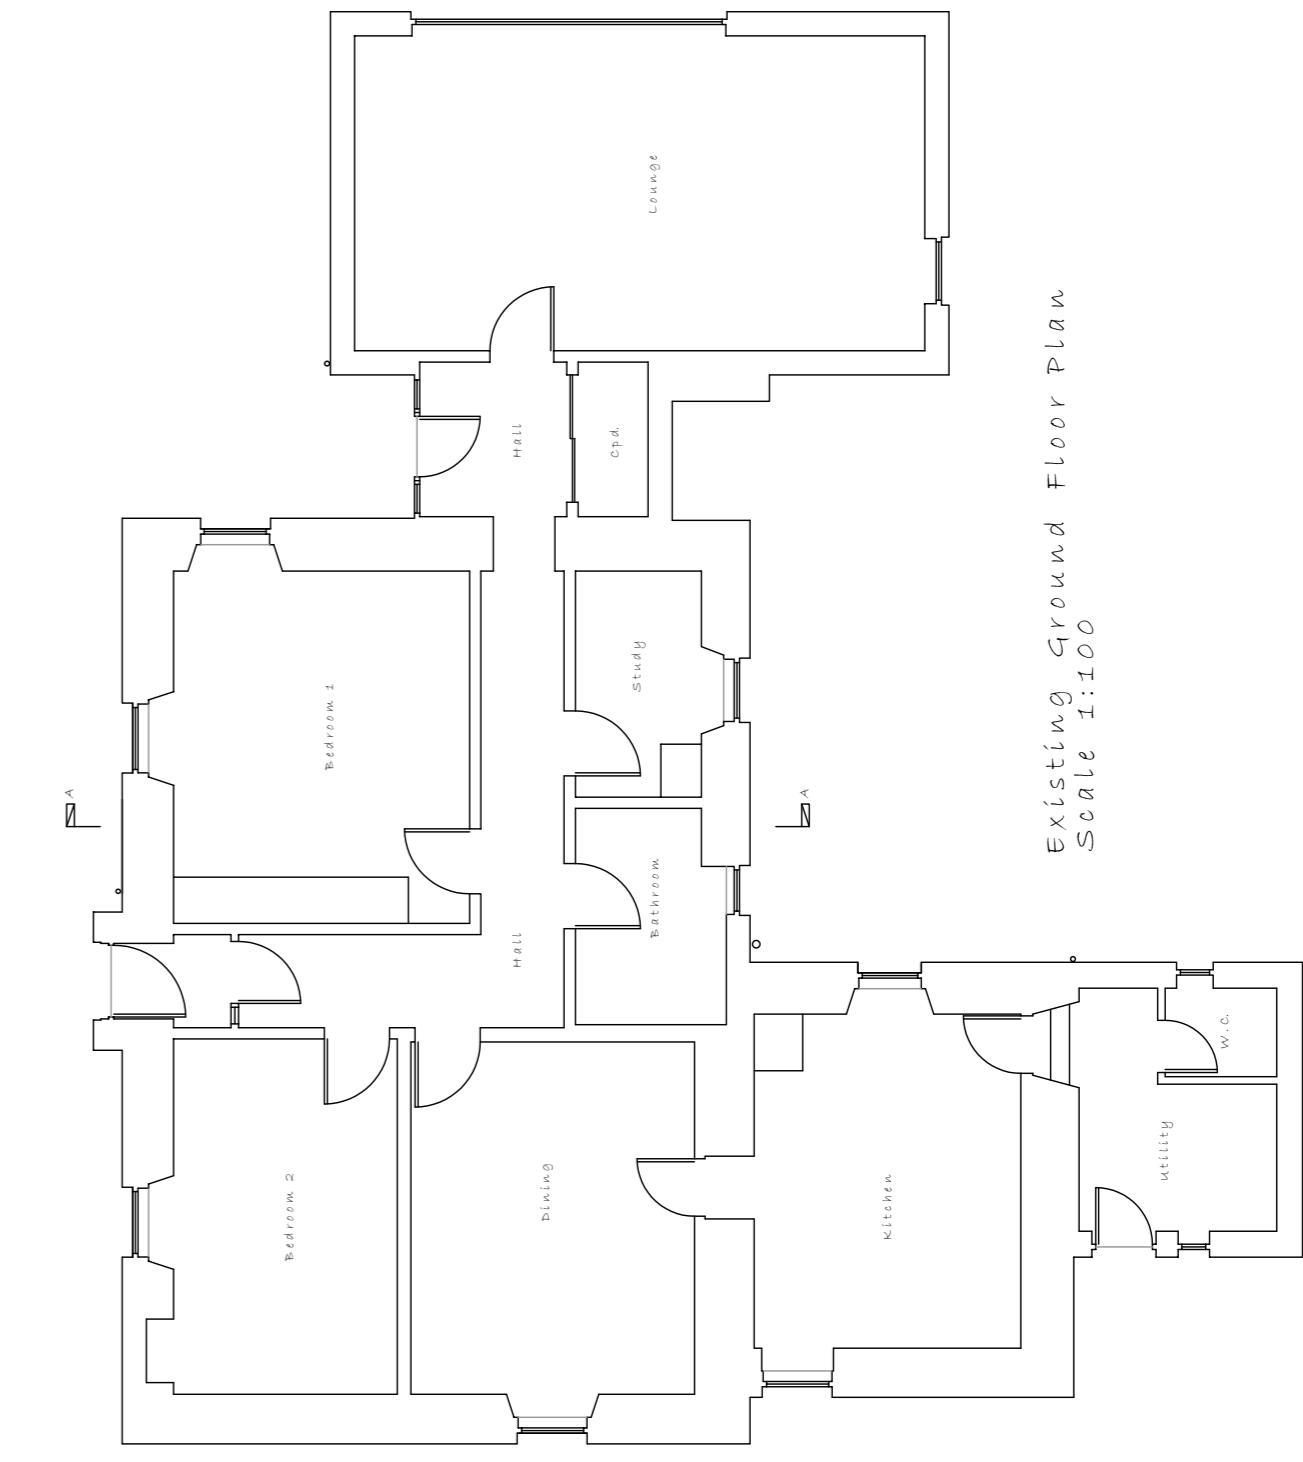

Existing Ground Floor Plan  
Scale 1:100

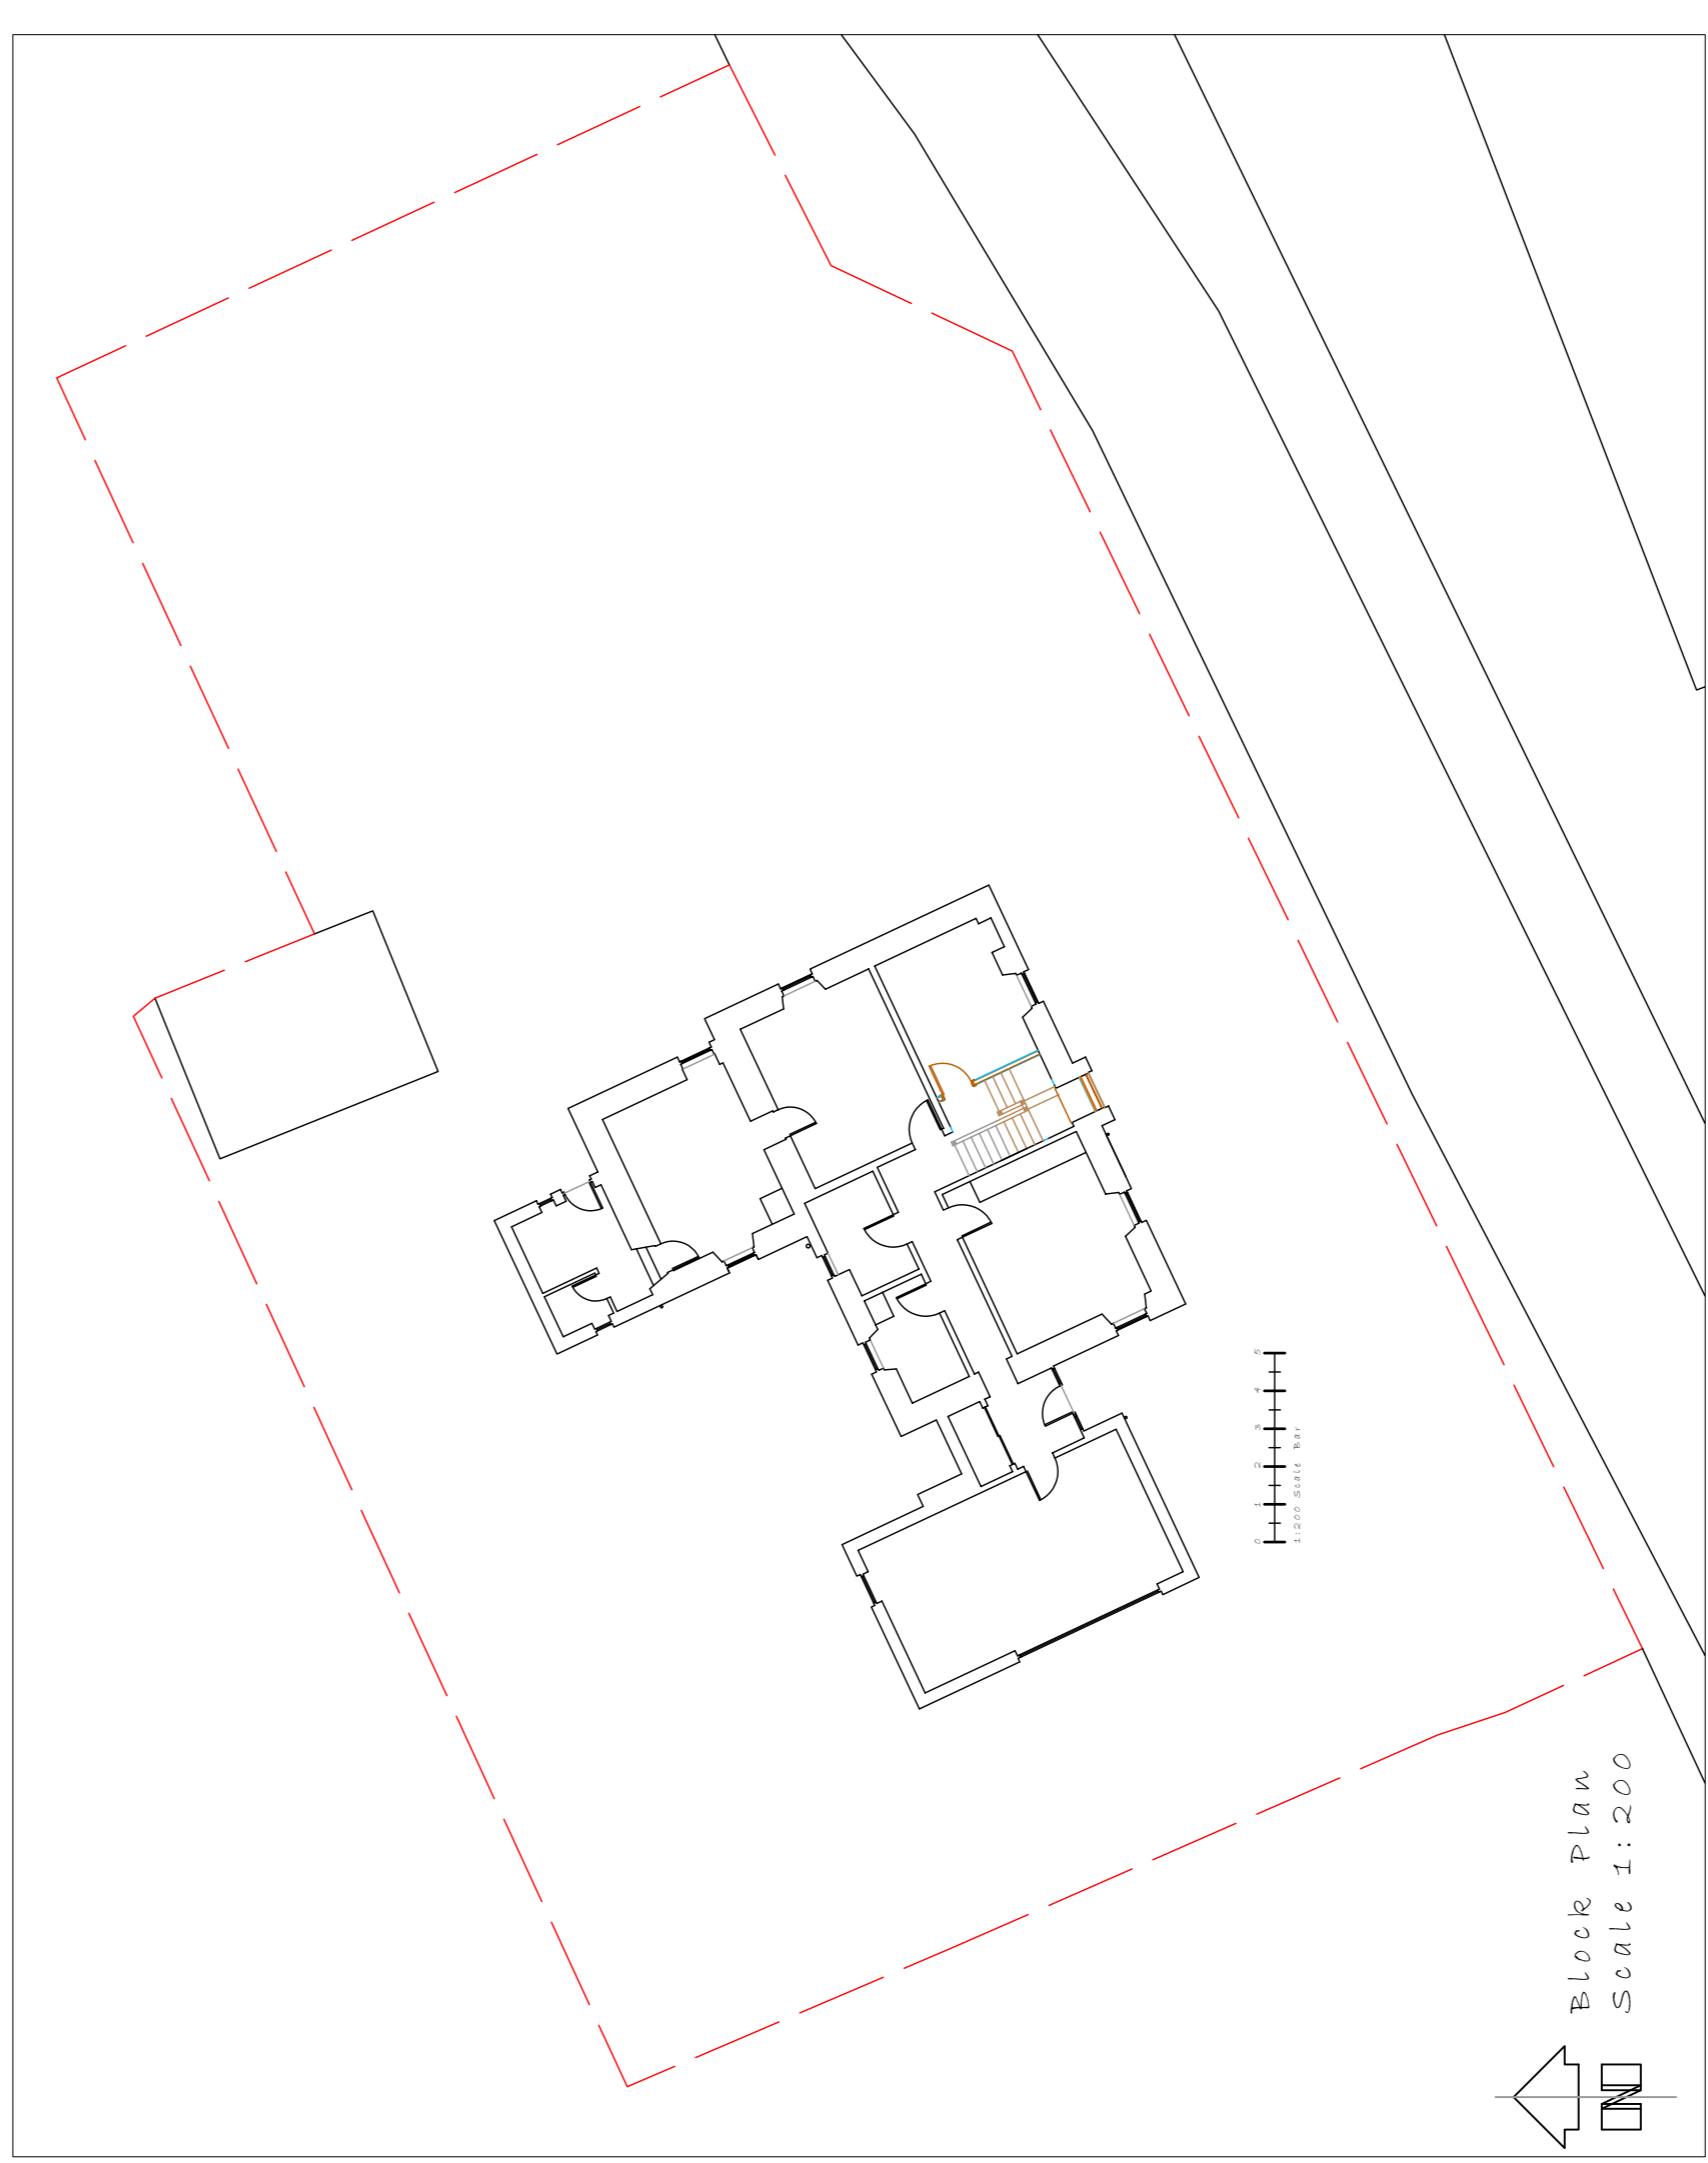

Block Plan  
Scale 1:200

GENERAL: DUE TO THE NATURE OF THE WORK, ALL DIMENSIONS TO BE CHECKED ON SITE PRIOR TO COMMENCEMENT OF WORK.

ALL WORKS TO BE CARRIED OUT IN ACCORDANCE WITH THE BUILDING REGULATIONS (SCOTLAND) REGULATIONS 2004 AND THE TECHNICAL STANDARDS HANDBOOK (2003) AS REVISED WITHIN THE BUILDING (SCOTLAND) ACT 2003. WORKS TO COMPLY WITH RELEVANT MANUFACTURERS LITERATURE AND ASSOCIATED LEGISLATION.

CLIENT AND CONTRACTOR TO CARRY OUT ALL OWNERS RESPONSIBILITIES AND HEALTH AND SAFETY EVALUATION. COPYRIGHT OF DOUGLAS WILLIAMS - CHARTERED ARCHITECTURAL TECHNOLOGIST.

<b>Project</b> PROPOSED ATTIC CONVERSION AT KIRKLANDS FARMHOUSE, HADDINGTON.	
<b>Client</b> MR & MRS STEVEN, Kirklands Farmhouse, Haddington	<b>Date</b> JUNE 2021
<b>Dwg No.</b> DS/0621/P-01C	<b>Revision No.</b> C (06-07-21)
<b>Scale</b> 1:100	

**Douglas Williams** M.C.I.A.T.  
Chartered Architectural Technologist  
47a High Street  
Haddington EH41 3EE  
Tel: 01463 811111  
Email: Douglaswilliams@aol.com