



LEFT HAND SIDE ELEVATION

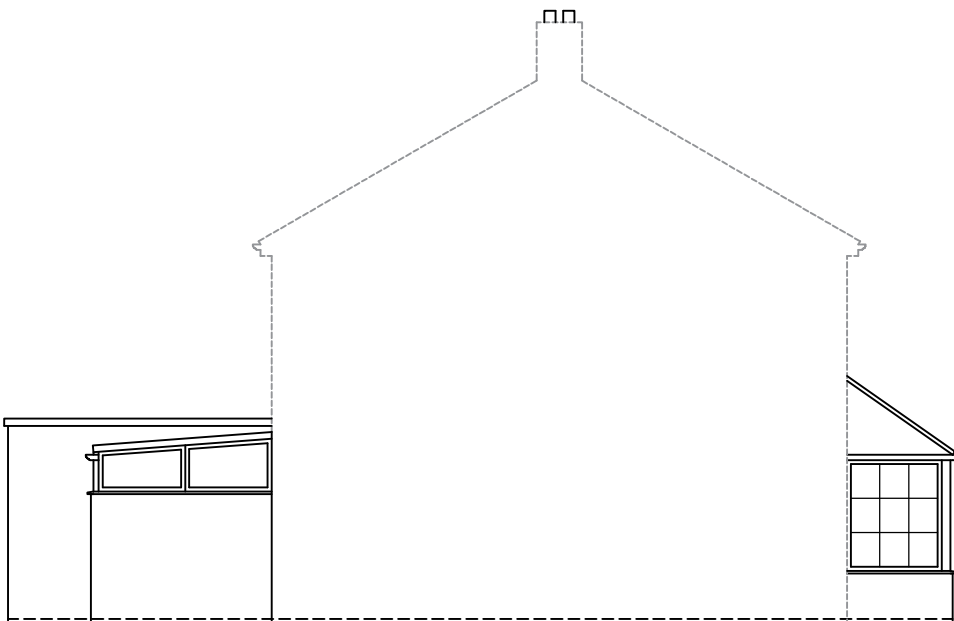

REAR ELEVATION



RIGHT HAND SIDE ELEVATION

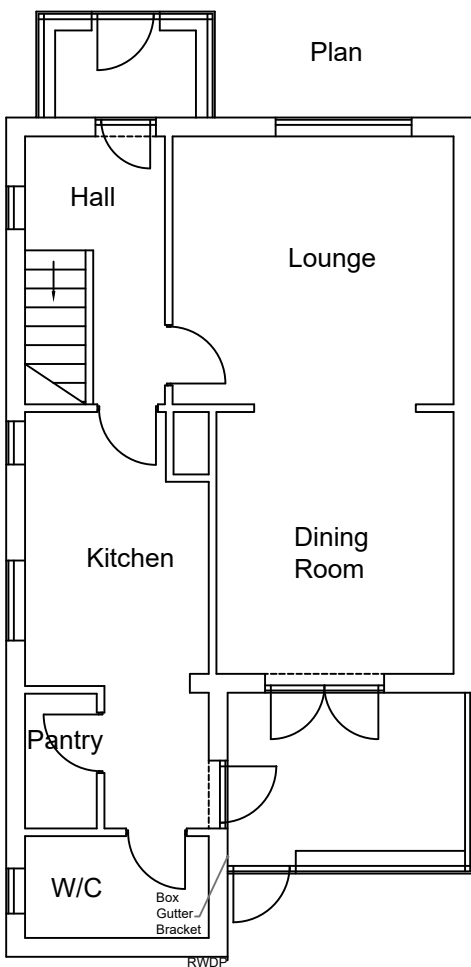

Notes:
Any drawings or plans depicted make no allowance for the provision of any tie bars within the roof of the proposed conservatory. This can only be determined once the roof is put into manufacture.

These drawings are the property of Anglian Home Improvements and must not be used, distributed, loaned or copied without the express permission of Anglian Home Improvements.
All dimensions are in millimetres (mm) unless noted otherwise.
Do not use for base laying purposes
Produced on A3 paper

Rev.	Date	Description	Initials
<div><div><div>Anglian</div><div>Home Improvements</div><div>TELEPHONE: 0800 093 3015</div></div><div></div></div>			
Drawing title:		Existing Plan and Elevations	
CONTRACT No. :		900/08254	Page 1 of 2
Proposed at:		PVCu Conservatory 14 BEECH AVENUE SWANLEY KENT BR8 8AU	
Drawers initials:		PN	Scale : 1:100 Date: 23/06/21