




NOTE:
 • THIS DRAWING IS COPYRIGHT.
 • CONTRACTORS, CLIENT AND ALL SUB-CONTRACTORS USING THIS DRAWING TO CHECK ALL DIMENSIONS ON SITE.
 • ONLY FIGURED DIMENSIONS ARE TO BE WORKED FROM.
 • DISCREPANCIES MUST BE REPORTED IMMEDIATELY BEFORE PROCESSING.

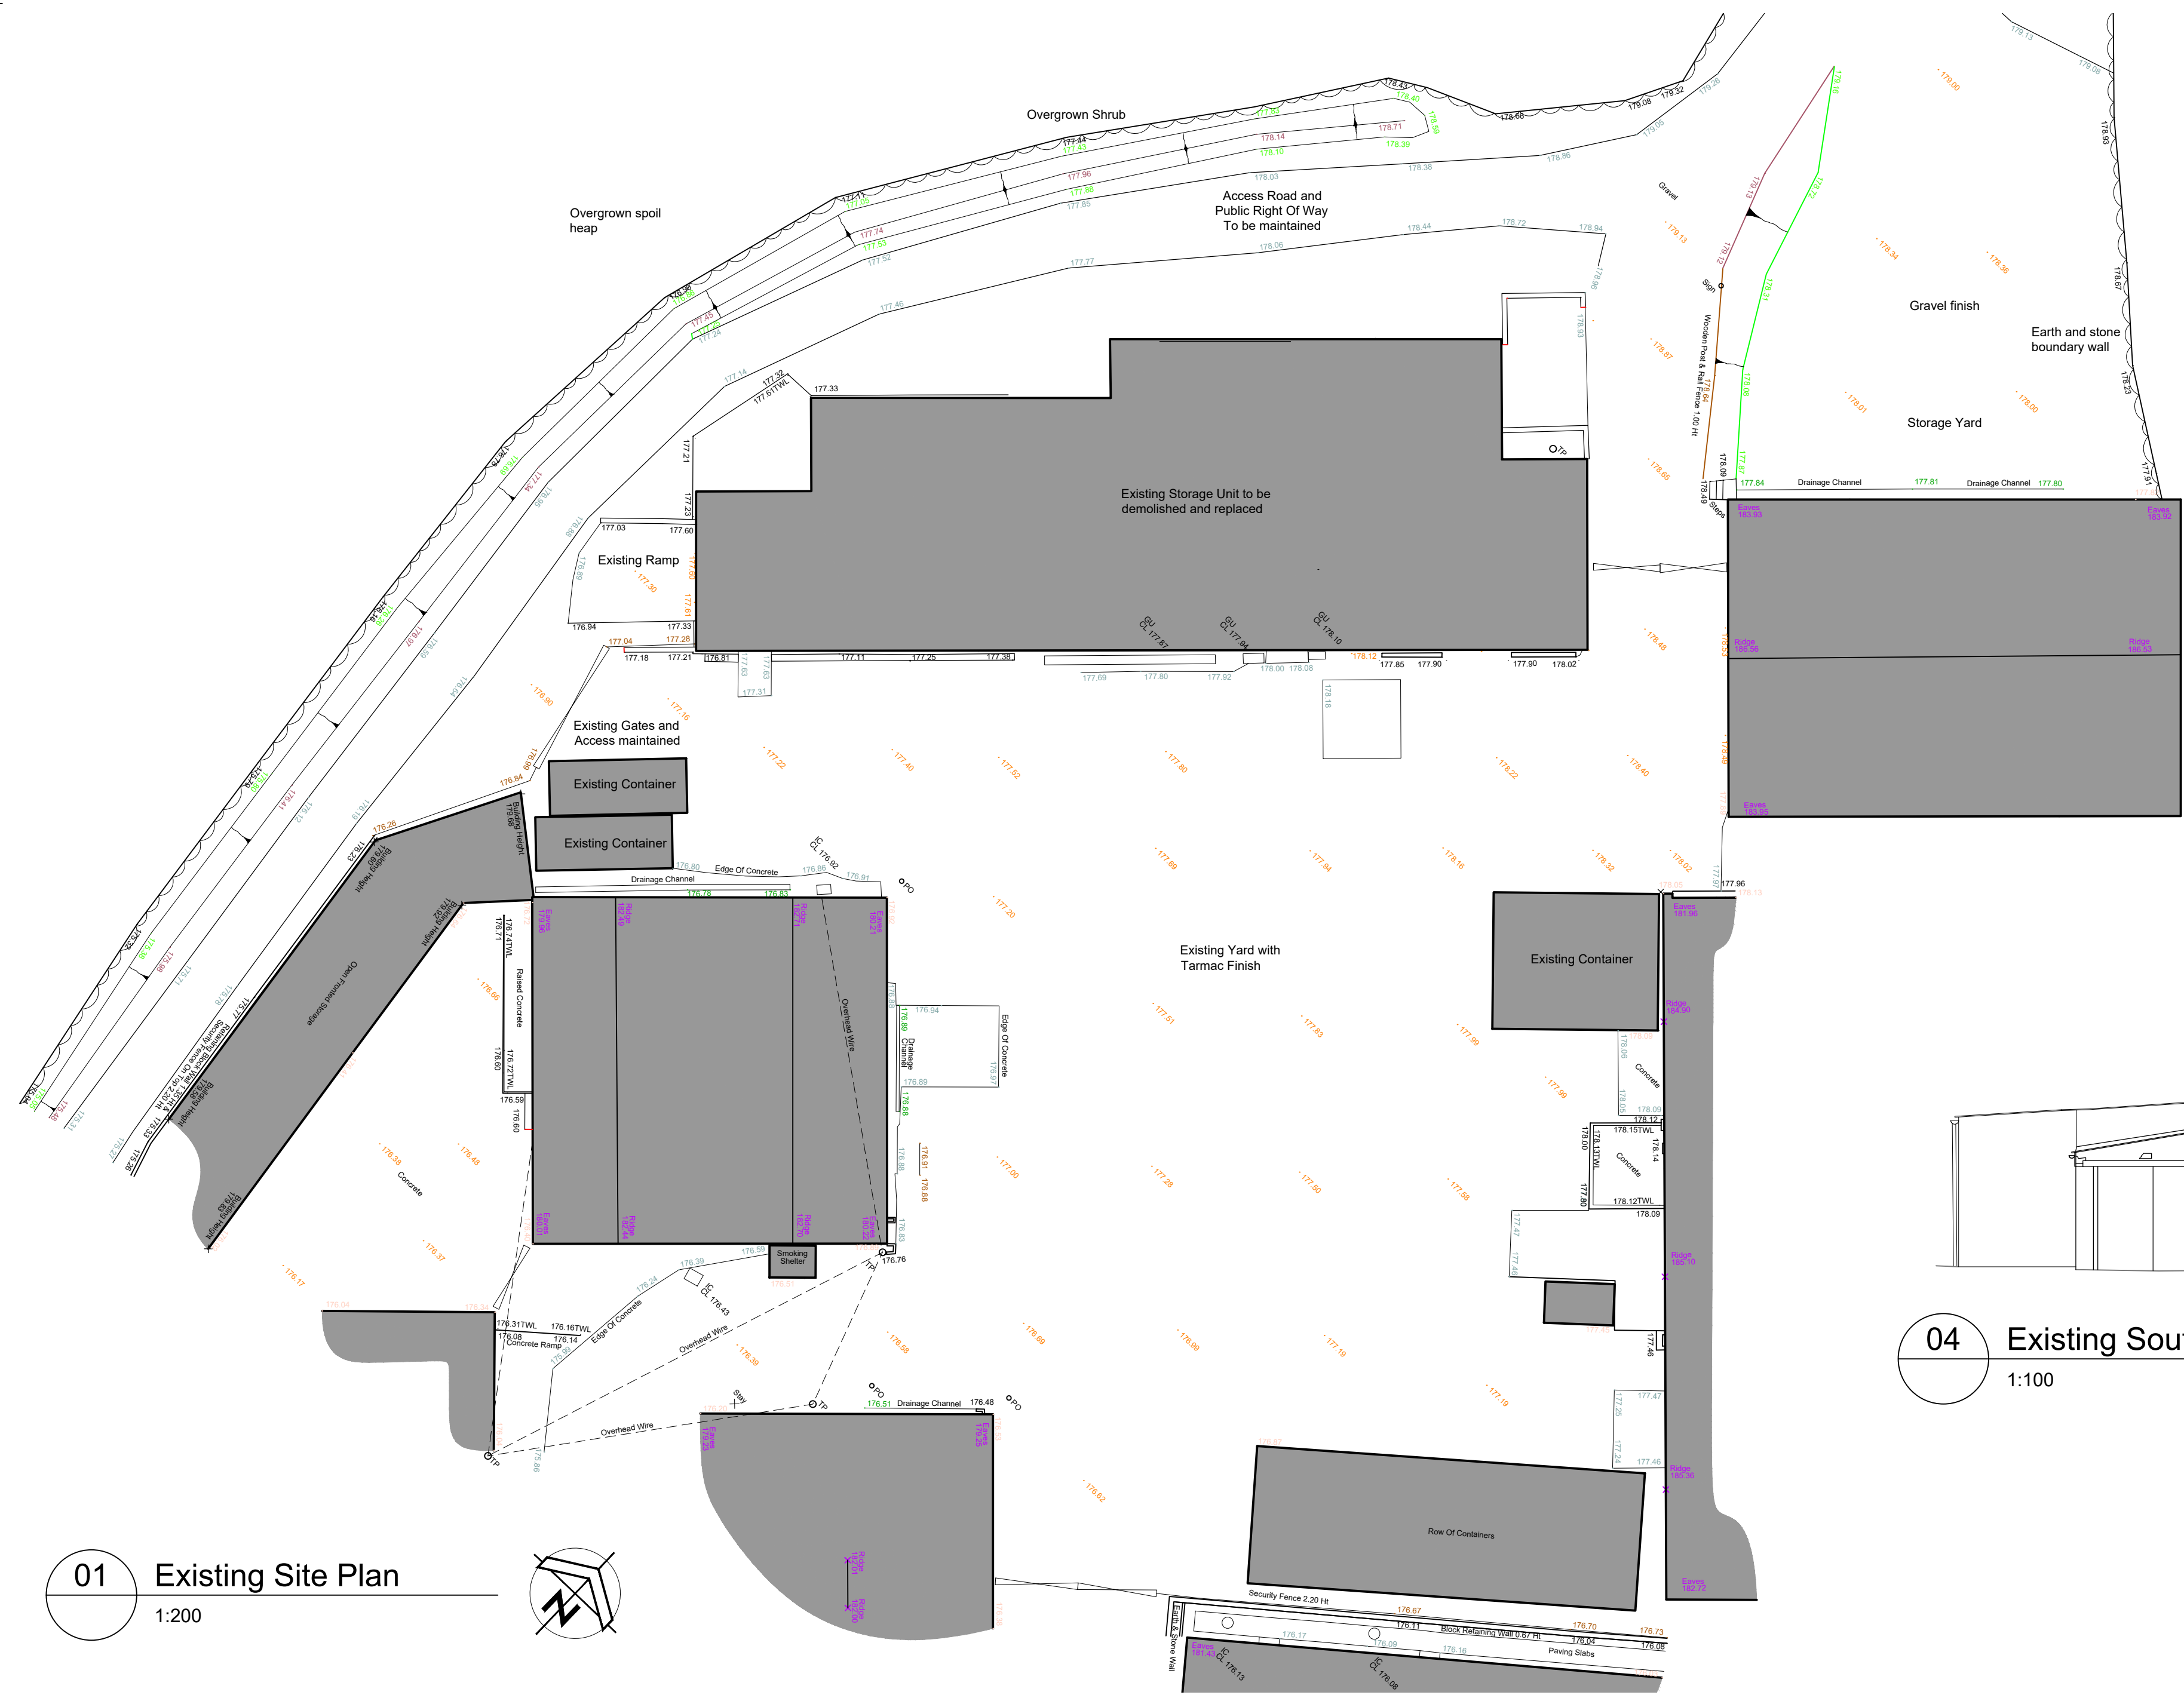


01 Existing Site Plan
1:200

04 Existing South West Elevation
1:100

05 Existing North East Elevation
1:100

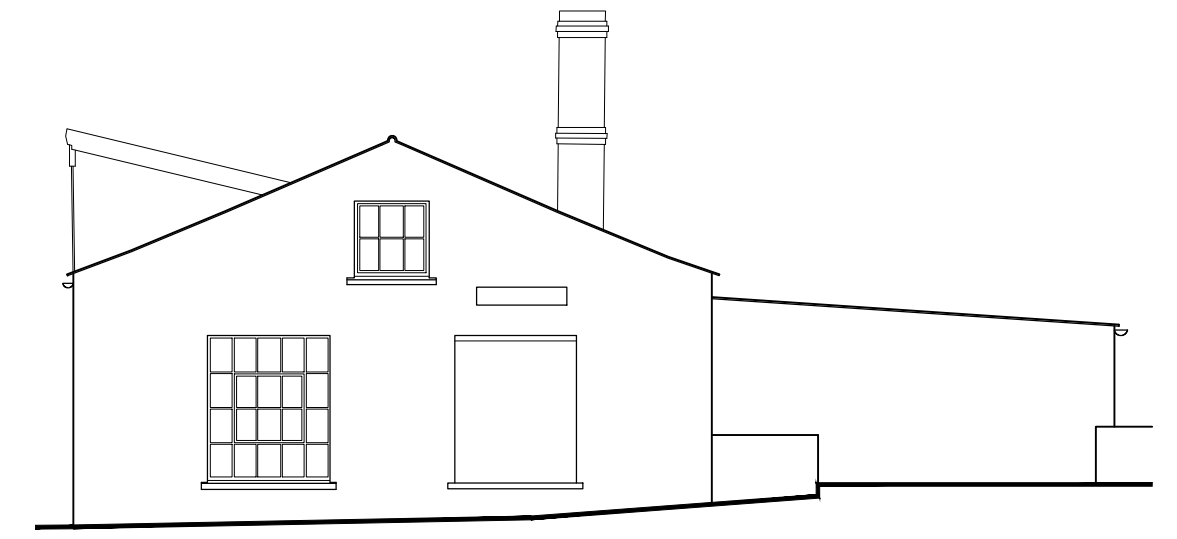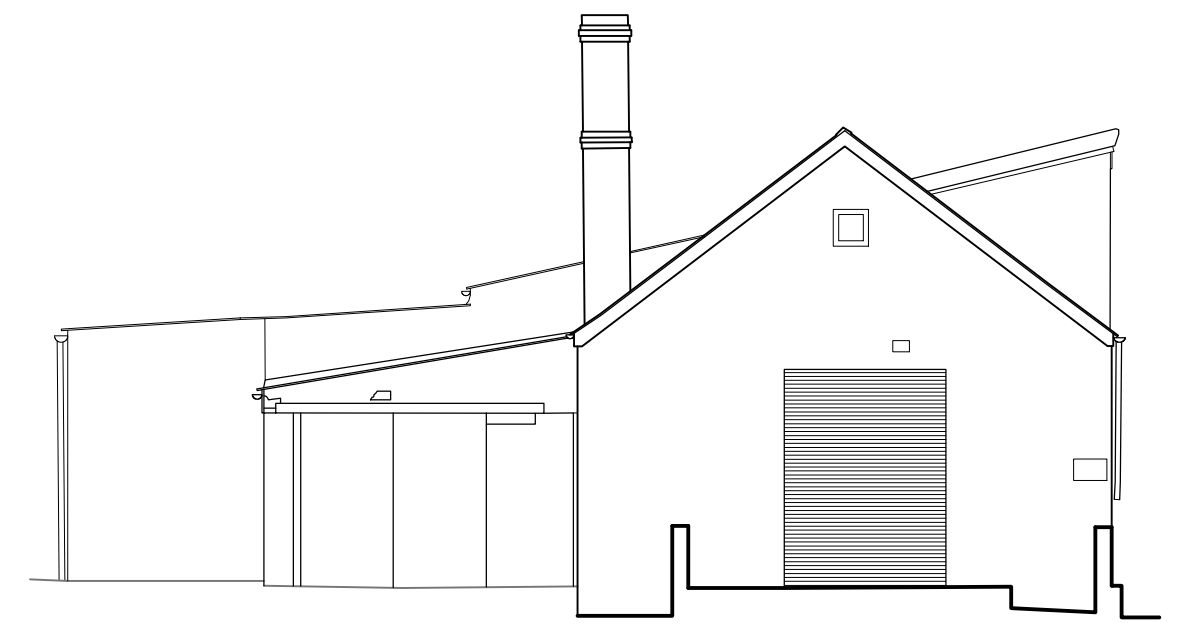

02 Existing South East Elevation
1:100

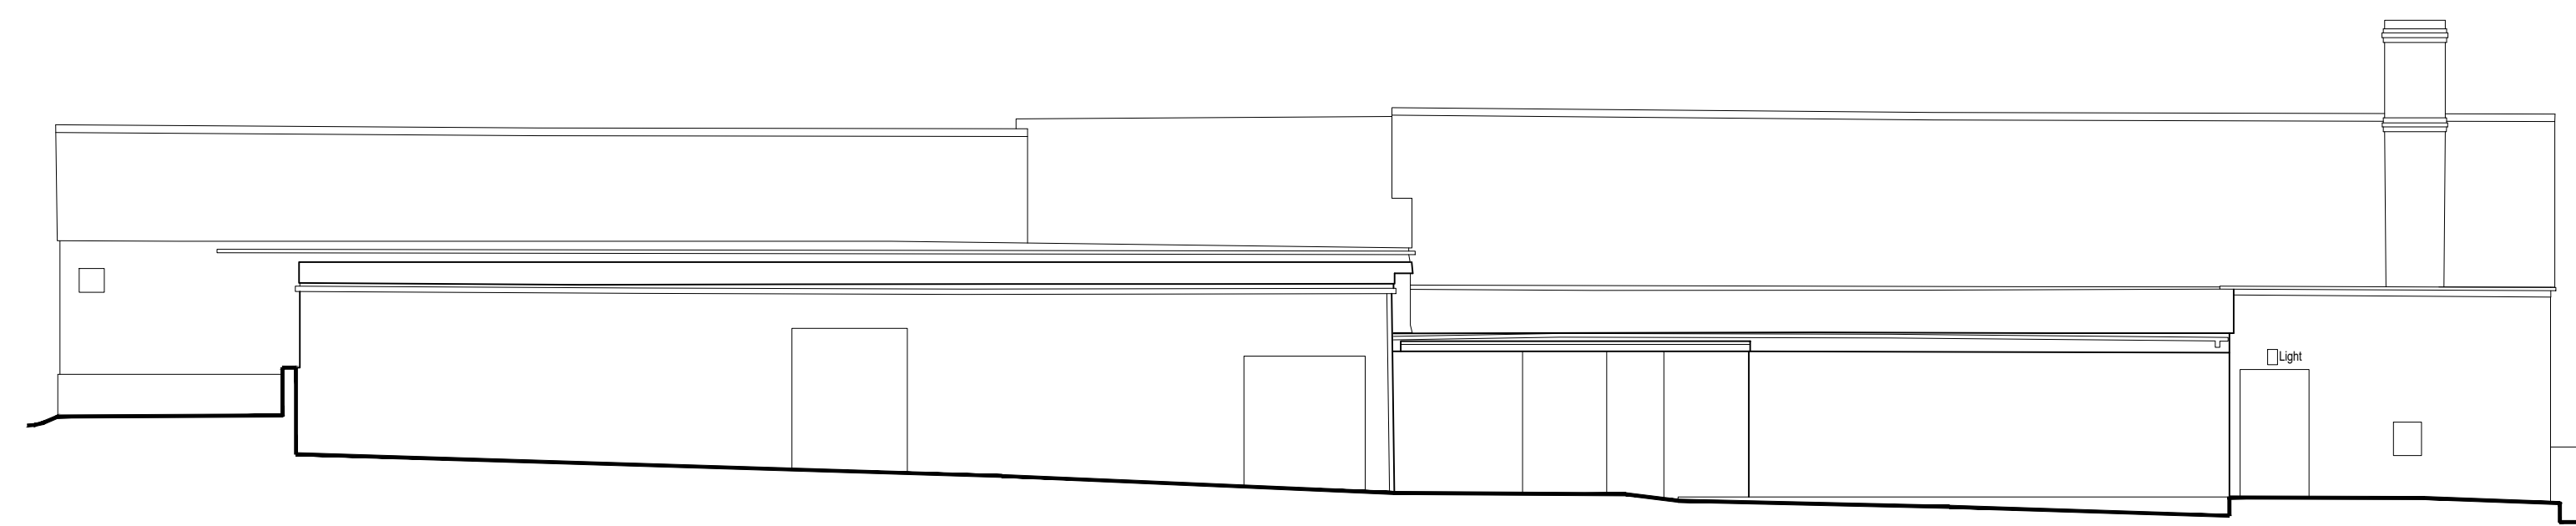

03 Existing North West Elevation
1:100

Rev	Date	Comment
PLANNING		
MSG ARCBUILD mark@msgarcbuild.co.uk		
ARCHITECTURAL & BUILDING CONSULTANT 01841 521552		
Client	SUSTAINABLE FURNITURE	
Property	SUSTAINABLE FURNITURE, GOONVEAN INDUSTRIAL ESTATE, ST STEPHEN, SAINT AUSTELL PL26 7QF	
Project	PROPOSED REPLACEMENT WAREHOUSE AND STORES	
Drawing	EXISTING SITE PLAN AND ELEVATIONS	
Project No.	45500	Date: Jan 2021
Drawing No.	PL-02	Revision: -
Scale	As Noted @A1	Drawn: MSG