



MATERIALS:
 ROOF... GREY STANDING SEAM METAL
 EXT WALLS... 1. GOOSEWING GREY HORIZONTAL
 HANSCREEN CLADDING
 2. VERTICAL CEDAR CLADDING (PART).
 3. CONCRETE BLOCK, GROUND FLOOR REAR.
 UNDERCROFT STRUCTURE... PROPRIETARY CLAD
 STEEL POSTS, DARK GREY.
 WINDOWS & DOORS... UPVC / FPC WHITE.
 EXT STAIRS & RAILS... GALVANIZED STEEL.

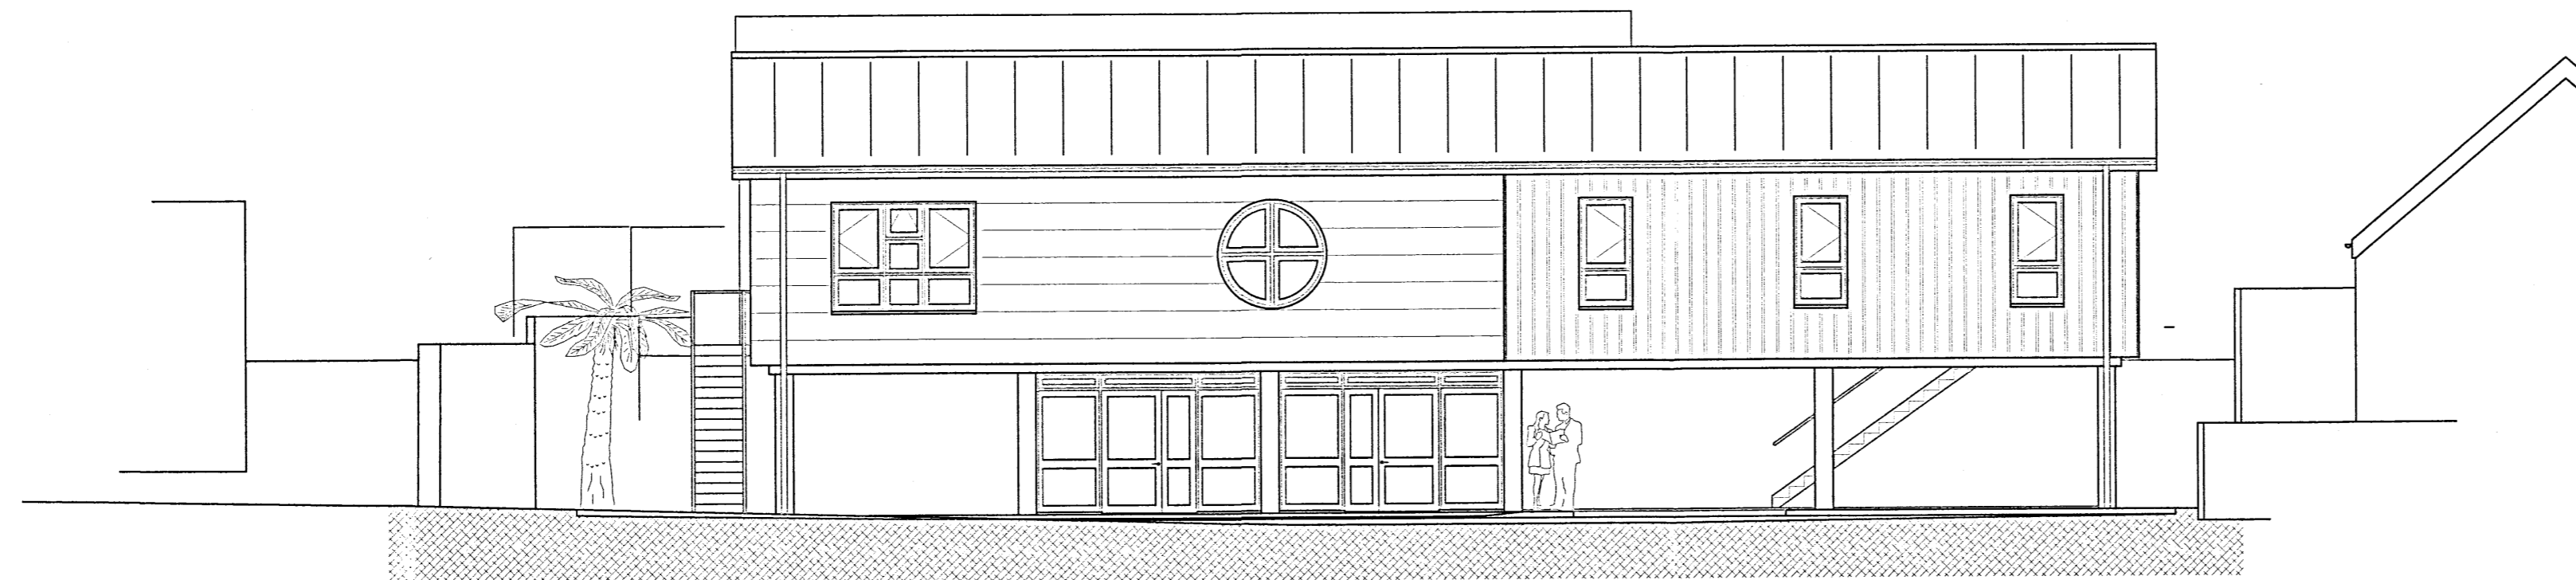

EAST ELEVATION



PARGOLLA ROAD SECTION

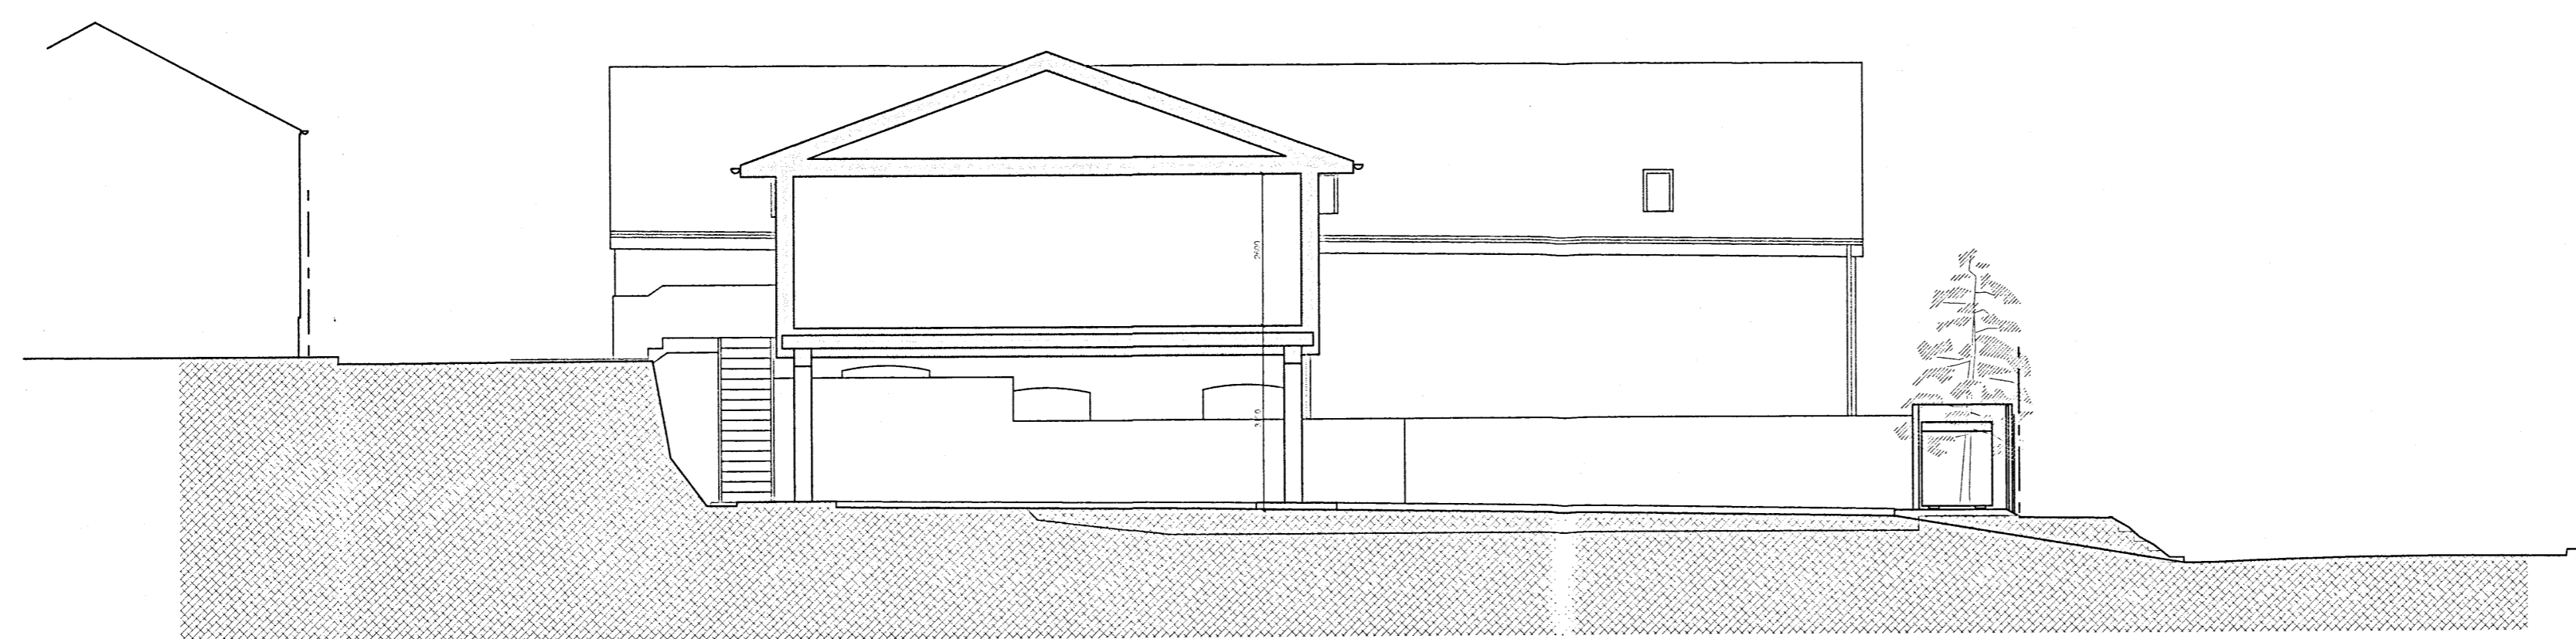

SECTION A-A, PROPOSED


NO.	REVISIONS	DATE	INITIAL

PROJECT
COMMUNITY FACILITY AND PLACE OF WORSHIP:
14 PARGOLLA ROAD, NEWQUAY, TR7 1RW.

CLIENT
Rev CLARE ANDERSON
For: NEWQUAY, PERRANPORTH and St AGNES METHODIST CIRCUIT.
C/O 3 LERGH KOSTI, NANSLEDAN, NEWQUAY, TR8 4GW. (07432 349375)

DRAWING
EAST ELEVATION AND SECTIONS


SCALE	DATE	DRAWN	CHECKED
1:100	9-3-2021	AS	-

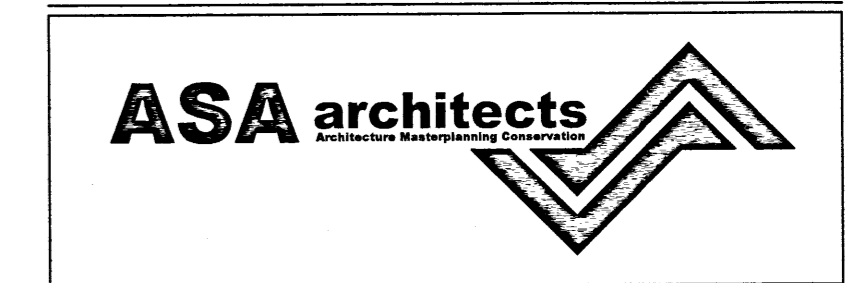

Petrusha, Newport, St Germans, Cornwall, PL12 5NX
 e-mail: andystrange@btinternet.com
 Tel: 07770 421624
 www: asa-architect.co.uk

DRAWING NO.	REV
1577-PL-005	-

CAD NO. C:\DRAWINGS\1577\005

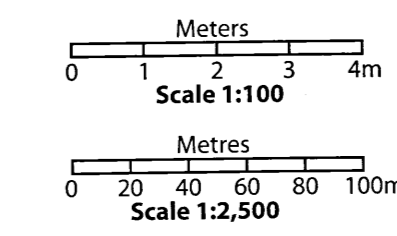

DO NOT SCALE FROM DRAWINGS FOR CONSTRUCTION. WORK TO FIGURED DIMENSIONS ONLY UNLESS OTHERWISE INDICATED. VARIATIONS TO EXISTING FABRIC MAY OCCUR DUE TO UNCONSIDERABLES AND MUST BE REPORTED TO THE AUTHOR. CHECK ALL DIMENSIONS PRIOR TO ANY PREPARATION OR CONSTRUCTION. INFORMATION TO BE READ WITH SUPPORTING DETAILS AND CHECKED AGAINST LATEST REVISIONS OF ALL STRUCTURAL AND OTHER SPECIALIST DRAWINGS, SPECIFICATIONS ETC. BY THE EMPLOYER, CONTRACTOR/BUILDER AT ALL STAGES. ALL INFORMATION IS CORRECT AND NOT TO BE USED IN CONJUNCTION WITH CURRENT AND RELEVANT BUILDING REGULATIONS AND PLANNING PERMISSIONS IN PLACE IF APPLICABLE. ALL PRODUCTS, ELEMENTS, APPLIANCES, FINISHES ETC ARE TO MEET RELEVANT BRITISH STANDARDS INCLUDING WORKMANSHIP. THE AUTHOR'S ASSUMED SCOPE OF WORK MAY BE LIMITED.

-2 JUL 2021