

This drawing is copyright and may not be altered, traced, copied, photographed or used for any purpose other than that for which it is issued without written permission from CSA Architects.

Contractors are not to scale from this drawing, but to check all dimensions on site prior to the commencement of work.

Any discrepancies should be reported to the Architect.



All details shown on this drawing are based upon typical site conditions related to the area. No responsibility can be accepted for abnormal conditions unless reported to the Architects, so that design amendments may be considered.

Notes / Revisions


REV	DATE	NOTES	BY
A	29.03.21	Update for Planning Submission.	SK
-	15.03.21	Initial issue.	SK

ORIGINAL DRAWING SIZE : A1

Scale Reference

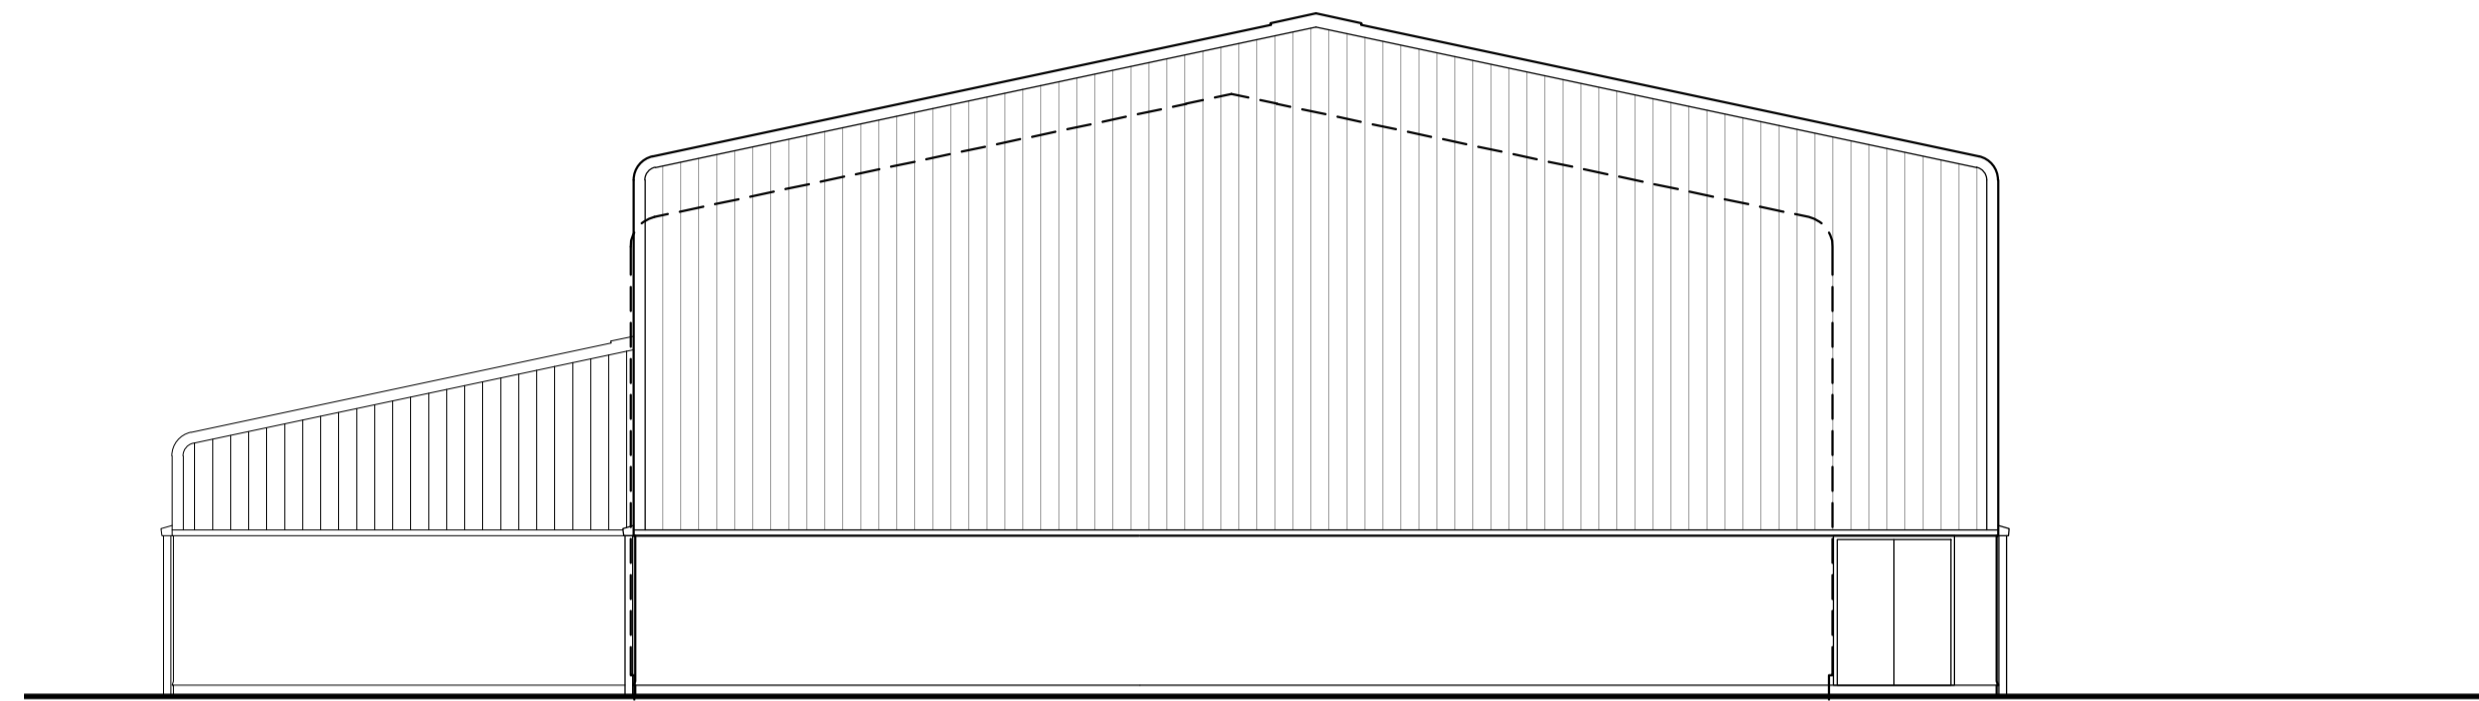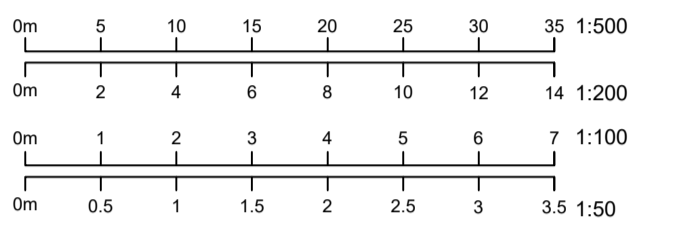

01 | EXISTING NORTH ELEVATION
SCALE 1:100

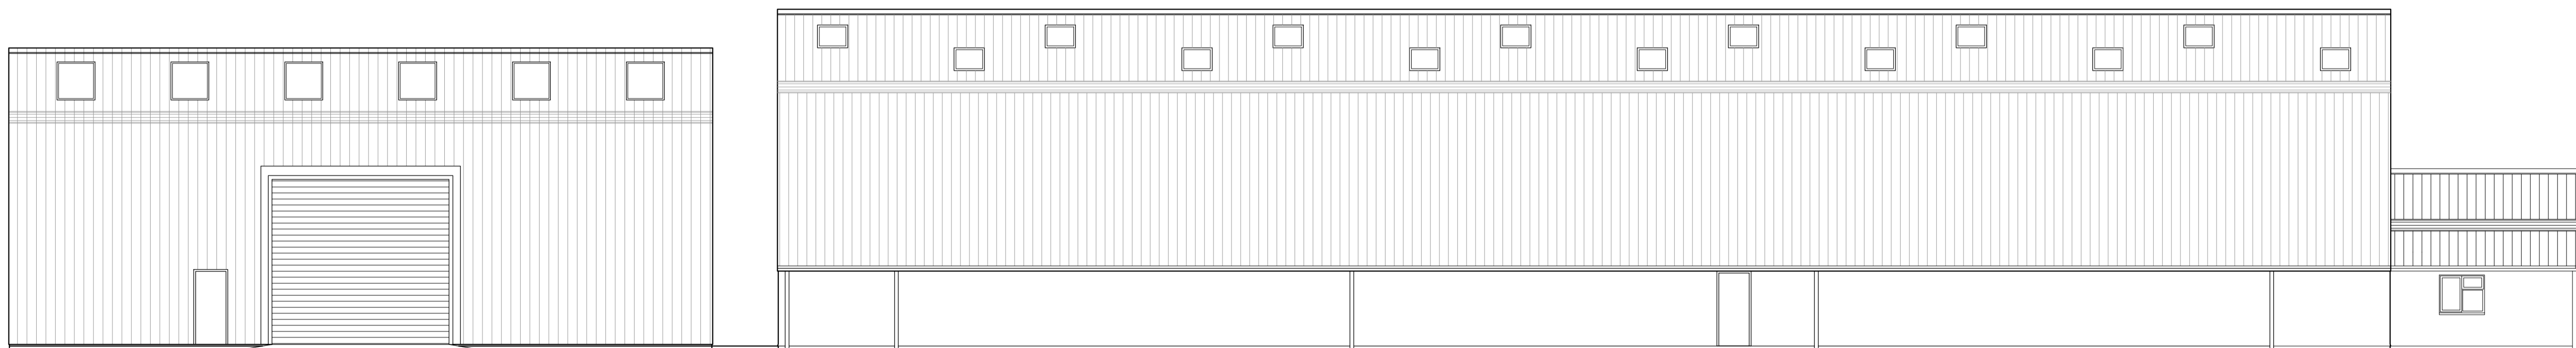

02 | EXISTING WEST ELEVATION
SCALE 1:100

CSA Architects
RIBA Chartered Practice

Tel 01872 265 310
www.csa-architects.co.uk
info@csa-architects.co.uk
St Piran House, Heron Way
Newham, Truro, Cornwall, TR1 2XN



Client
BRITANNIA LANES

Job Description / Location
Alterations to Elevations of Extg Building to INclude signage an dExternal Lighting & Use of the Building in the B8 Use Class at UNIT 7, BICKLAND INDUSTRIAL PARK FALMOUTH, TR11 4TA

Drawing Title
EXISTING ELEVATIONS
2 of 2

Date	Scale	Drawn By	Checked
March '21	1:100	SK	
Job No.	Drawing No.	Revision	
3381	005	A	

PLANNING