

This drawing is copyright and may not be altered, traced, copied, photographed or used for any purpose other than that for which it is issued without written permission from CSA Architects.


Contractors are not to scale from this drawing, but to check all dimensions on site prior to the commencement of work.

Any discrepancies should be reported to the Architect.


All details shown on this drawing are based upon typical site conditions related to the area. No responsibility can be accepted for abnormal conditions unless reported to the Architects, so that design amendments may be considered.

Notes / Revisions			
REV	DATE	NOTES	BY
B	16.06.21	Update for Planning Revisions, Lighting	SK
A	29.03.21	Update for Planning Submission	SK
-	18.03.21	Initial issue	SK

ORIGINAL DRAWING SIZE : A1

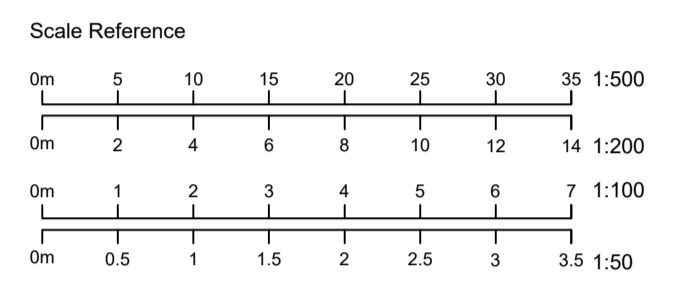

**GIA**  
 (Main Warehouse & Office): 905 sq m

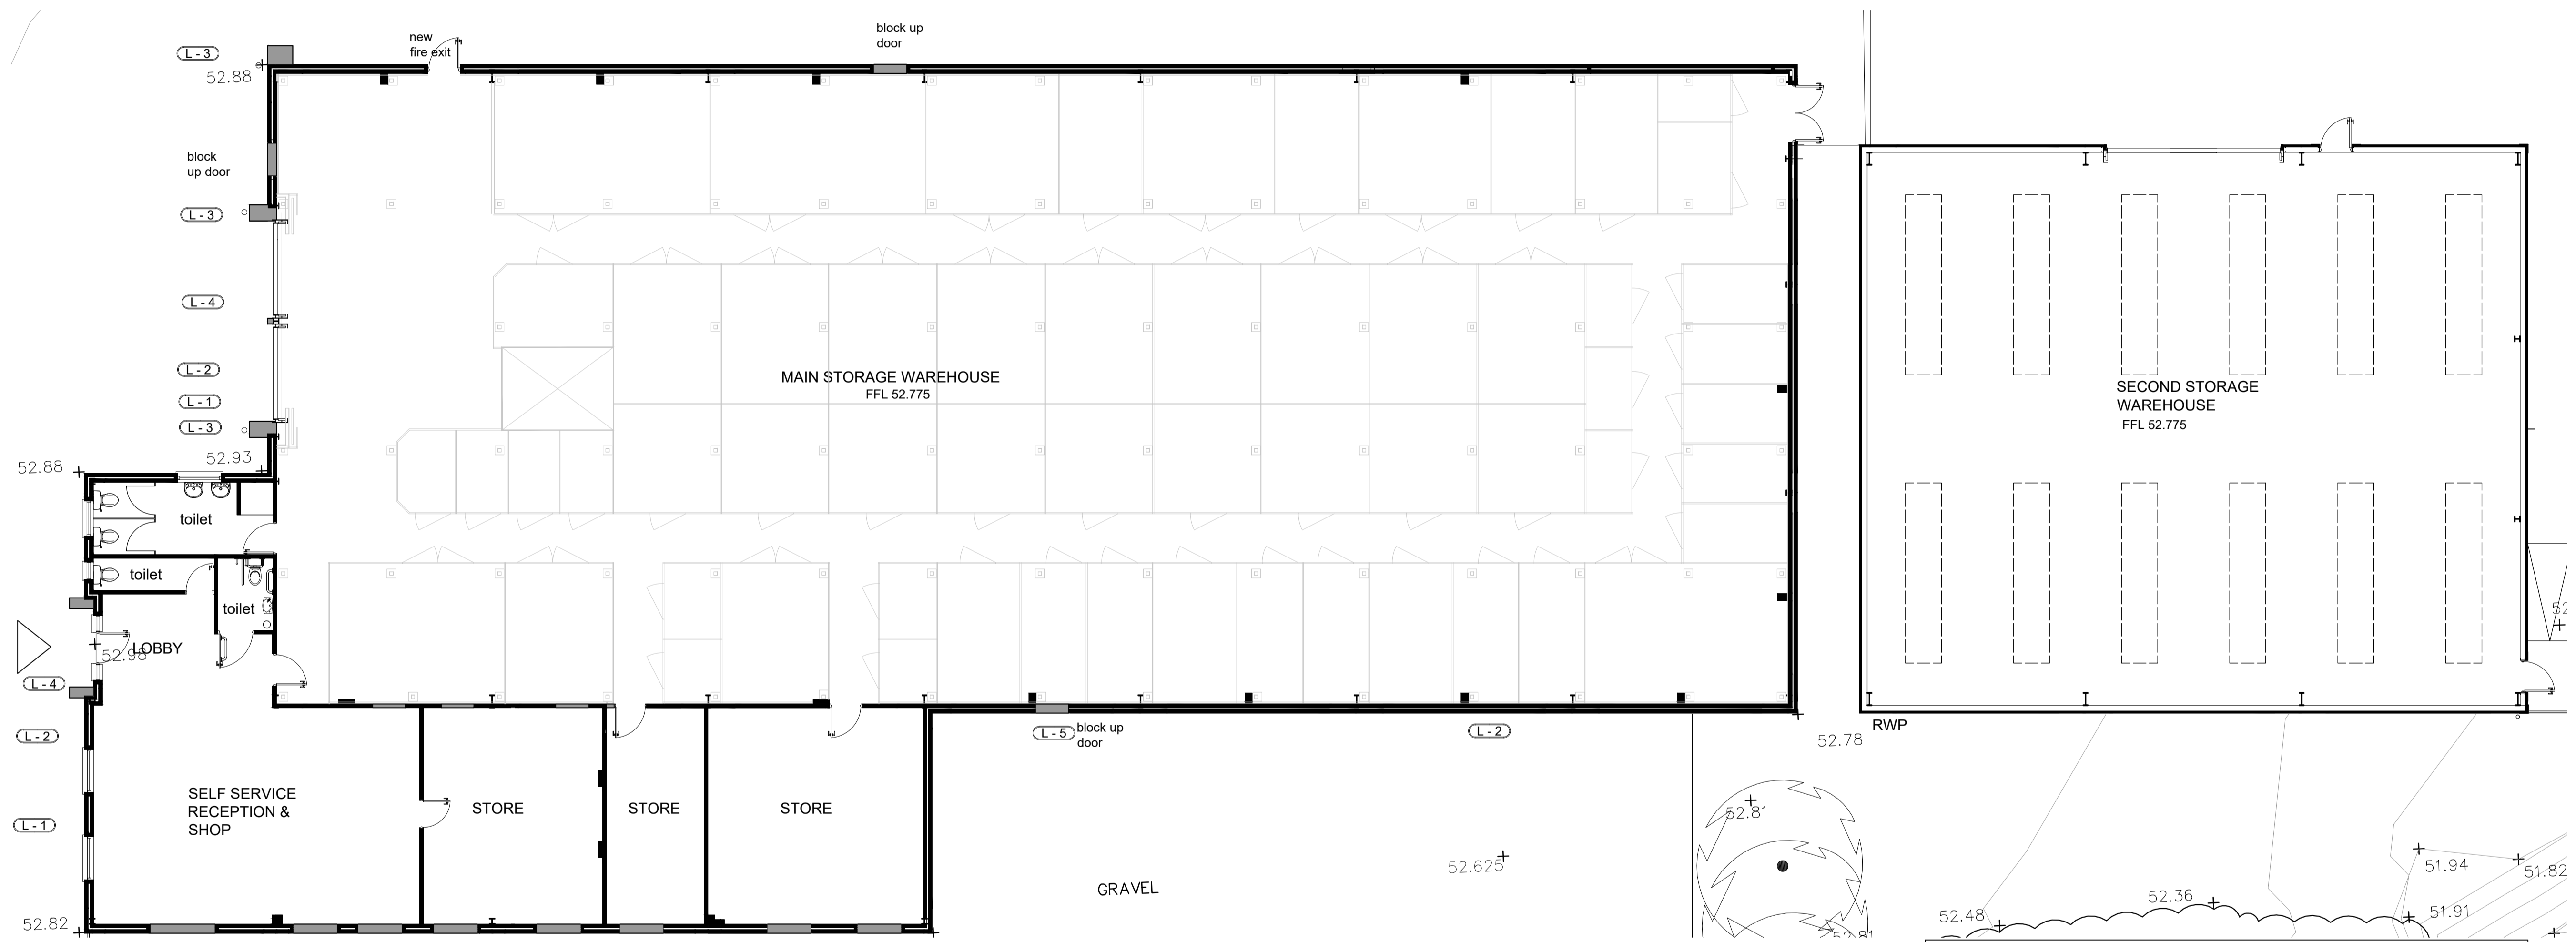

FEATURE LIGHTING SCHEDULE		
Ref No	Description	Controls / Sensors (Daylight, Timer, Movement)
L-1	LED strip fitted into the underside of the curved roof overhang. Designed to emit a non-directional discrete glow of the roof shape.	D, T
L-2	Backlit lettering using LED strips	D, T
L-3	Uplighters fitted into ground. Angled onto the blue wall & red fins for a wall wash effect. Light spillage beyond walls to be avoided.	D, T, M
L-4	Downlighter in the red feature arch over the reception & self store entrance. Light spillage beyond entrance area to be avoided.	D, M
L-5	Uplighters to the signs, polycarbonate. LED flood lights. Fitted onto wall immediately below proposed sign. Light spillage beyond signs to be avoided.	D, T

**Notes:**

- All signage, including signage directly related to lighting proposal, such as backlit lettering, to be subject to separate Signage / Advertisement Application.
- Example Product Sheets supplied with Design and Access Statement Appendix. Lighting specification to be verified by specialist prior to installation.
- All lighting to be on daylight sensors for energy conservation.
- All feature lighting to be timed for switch off between 10pm and 5am.
- Additional low level security and way finding lights to be installed to all entrances & exits to ensure appropriate access and egress routes are ensured at all times.

01 | PROPOSED FLOOR PLAN  
 SCALE 1:100

**CSA Architects**  
 RIBA Chartered Practice

Tel 01872 265 310  
 www.csa-architects.co.uk  
 info@csa-architects.co.uk  
 St Piran House, Heron Way  
 Newham, Truro, Cornwall, TR1 2XN

Client  
**BRITANNIA LANES**

Job Description / Location  
 Alterations to Elevations of Extg Building to Include Signage and External Lighting & Use of the Building in the B8 Use Class at UNIT 7, BICKLAND INDUSTRIAL PARK FALMOUTH, TR11 4TA

Drawing Title  
**PROPOSED FLOOR PLAN**

Date	Scale	Drawn By	Checked
FEB '21	1:200	SK	SK
Job No.	Drawing No.	Revision	
3381	015	B	

**PLANNING**