





Block Plan @ 1:500 Scale

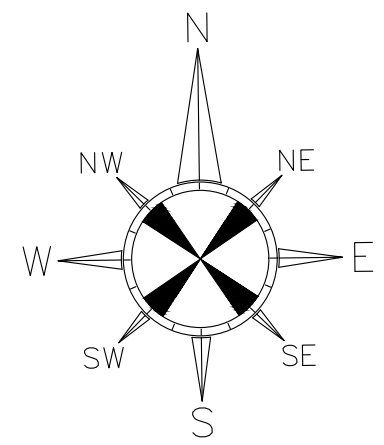

Location Plan @ 1:1250 Scale

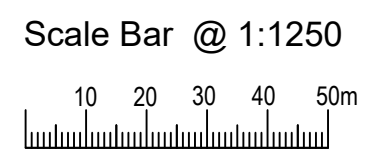

GRAHAM ASH ARCHITECTS
 CHARTERED ARCHITECTS TOWN PLANNING CONSULTANTS
 Graham Ash Architects Ltd
 Kingfisher Studio,
 5 Malcolm Road, Chandlers Ford, Eastleigh, Hampshire, SO535BH
 TELEPHONE 07768 453105
 EMAIL: Info@grahamasharchitects.com
 WEBSITE: www.grahamasharchitects.com

This drawing is copyright and remains the property of Graham Ash Architects. All dimensions are to be checked on site. Any discrepancies are to be reported to the Architect before work commences. The scheme is subject to town planning and all other necessary consents.

PROJECT:
5 Landguard Road
Southampton SO15 5DL


TITLE:
Block and Location Plan

DESIGNED BY G.A	DATE 04.06.2021	DRWN / DTALD BY: R.ASH
SCALE As Shown @ A2	PLOTTED 23.06.2021	REV. A

CHECKED BY:
 DATE:
 SIGNED:
 PURPOSE OF ISSUE:
 information approval tender construction

DWG. NO.
20:044:01RevA

LANDGUARD ROAD

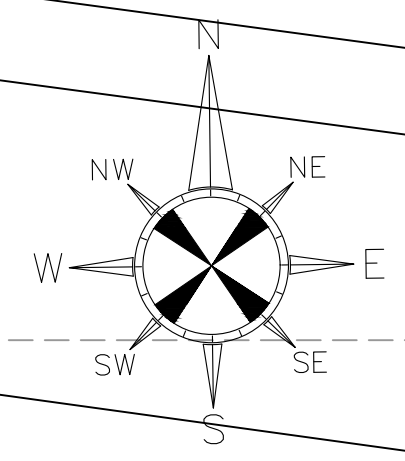

GRAHAM ASH ARCHITECTS

This drawing is copyright and remains the property of Graham Ash Architects. All dimensions are to be checked on site. Any discrepancies are to be reported to the Architect before work commences. The scheme is subject to town planning and all other necessary consents.

CHARTERED ARCHITECTS TOWN PLANNING CONSULTANTS
Graham Ash Architects Ltd
Kingfisher Studio,
5 Malcolm Road, Chandlers Ford, Eastleigh, Hampshire, SO535BH
TELEPHONE 07768 453105
EMAIL: info@grahamasharchitects.com
WEBSITE: www.grahamasharchitects.com

PROJECT:
**5 Landguard Road
Southampton SO15 5DL**

TITLE:
Proposed Site Plan

DESIGNED BY G.A	DATE 04.06.2021	DRWN / DTALD BY: R.ASH
SCALE As Shown @ A2	PLOTTED 08.06.2021	REV. A

CHECKED BY:


DATE:






SIGNED:

PURPOSE OF ISSUE:
 information
 approval
 tender
 construction

DWG. NO.
20:044:04RevA

Site Plan @ 1:200 Scale

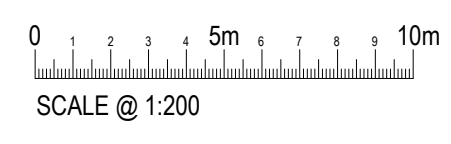

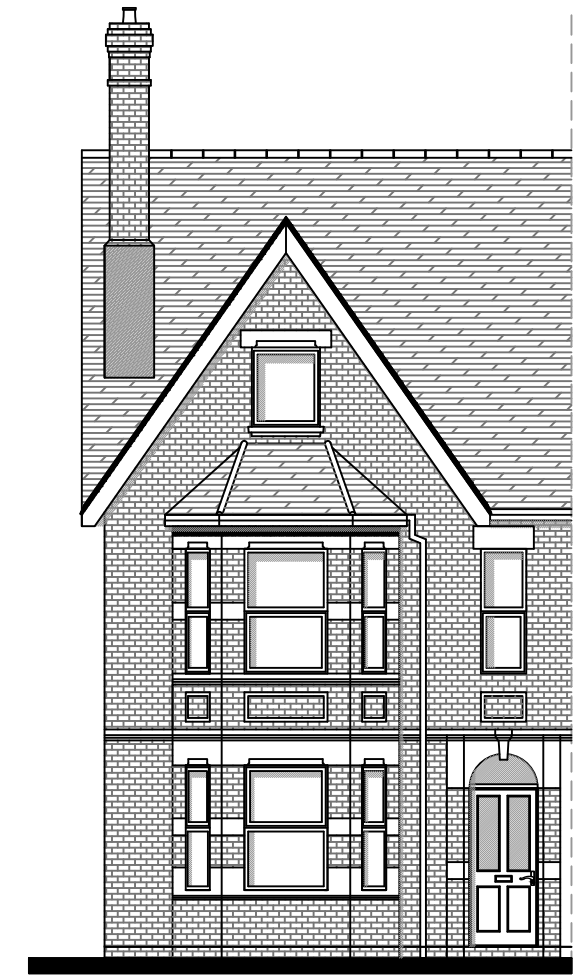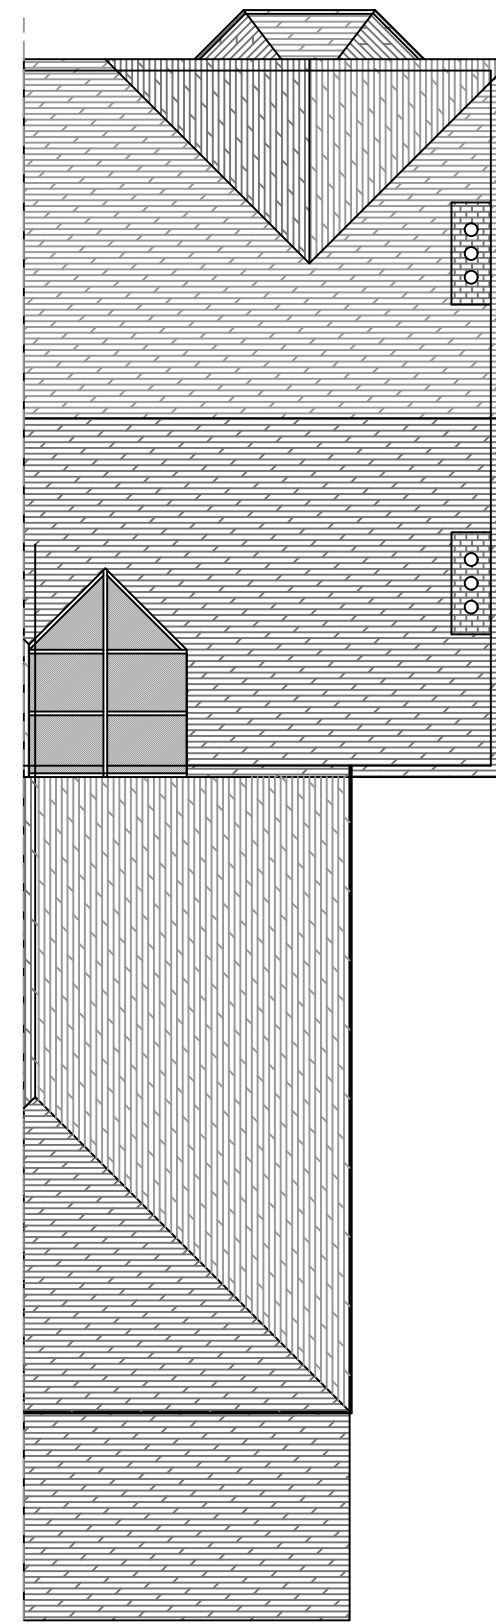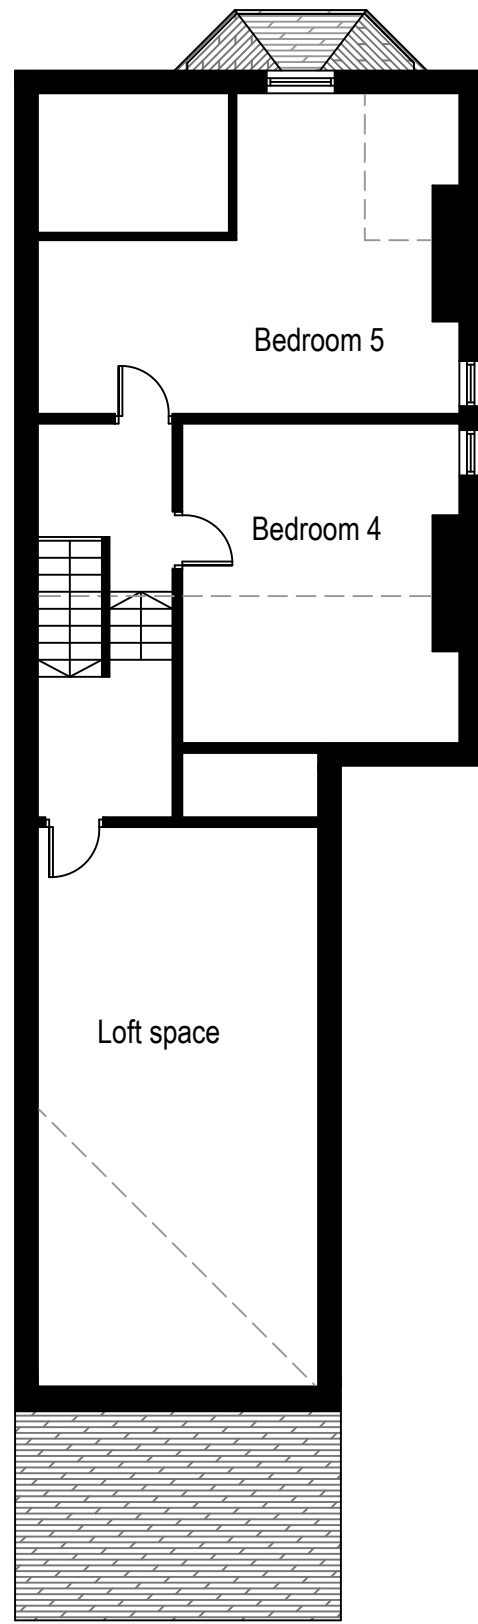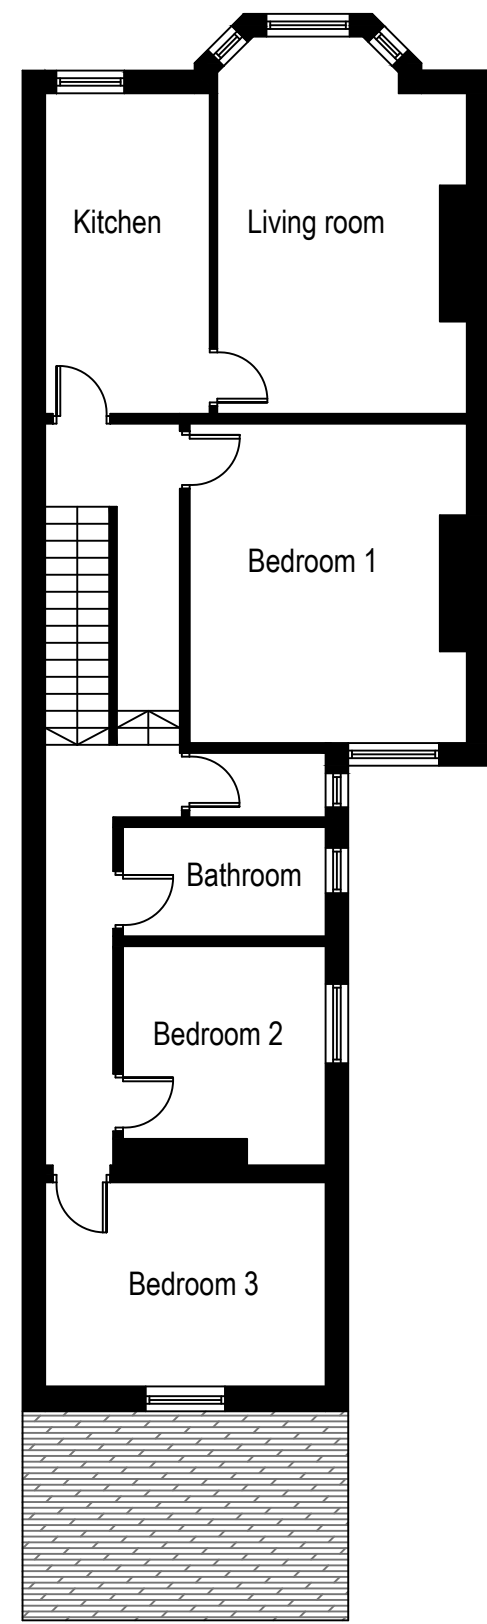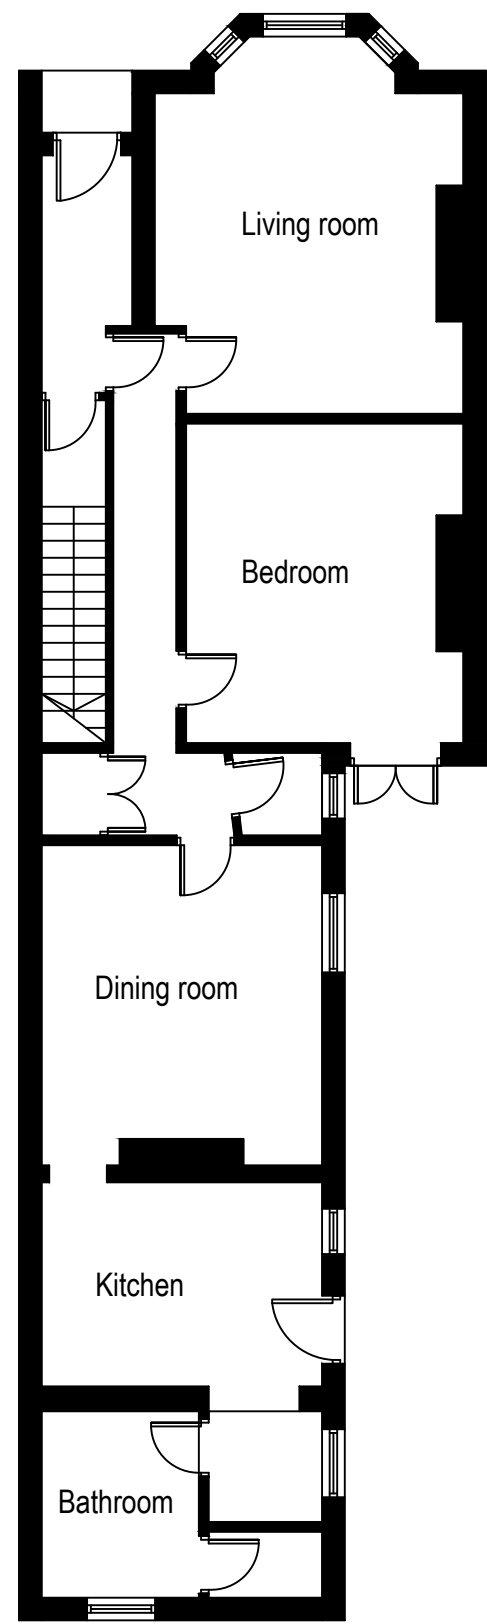

Existing ground floor plan @ 1:100 scale

Existing first floor plan @ 1:100 scale

Existing second floor plan @ 1:100 scale

Existing roof plan @ 1:100 scale

Existing North (front) elevation @ 1:100 scale



Existing East (side) elevation @ 1:100 scale



Existing South (rear) elevation @ 1:100 scale




GRAHAM ASH ARCHITECTS
 CHARTERED ARCHITECTS TOWN PLANNING CONSULTANTS
 Graham Ash Architects Ltd
 Kingfisher Studio,
 5 Malcolm Road, Chandlers Ford, Eastleigh, Hampshire, SO535BH
 TELEPHONE: 07768 453105
 EMAIL: info@grahamasharchitects.com
 WEBSITE: www.grahamasharchitects.com

This drawing is copyright and remains the property of Graham Ash Architects. All dimensions are to be checked on site. Any discrepancies are to be reported to the Architect before work commences. The scheme is subject to town planning and all other necessary consents.

PROJECT:
 5 Landguard Road
 Southampton SO15 5DL

TITLE:
 Existing floor plans and elevations

DESIGNED BY N/A	DATE 27-05-21	DRWN / DTALD BY: R.A
SCALE 1:100 @ A2	PLOTTED 04-06-21	REV.


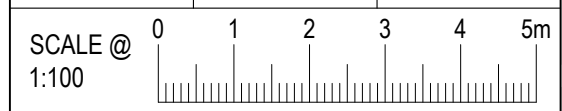


PURPOSE OF ISSUE:
 information approval tender construction


DWG. NO.

20.044.02


Floor plan key

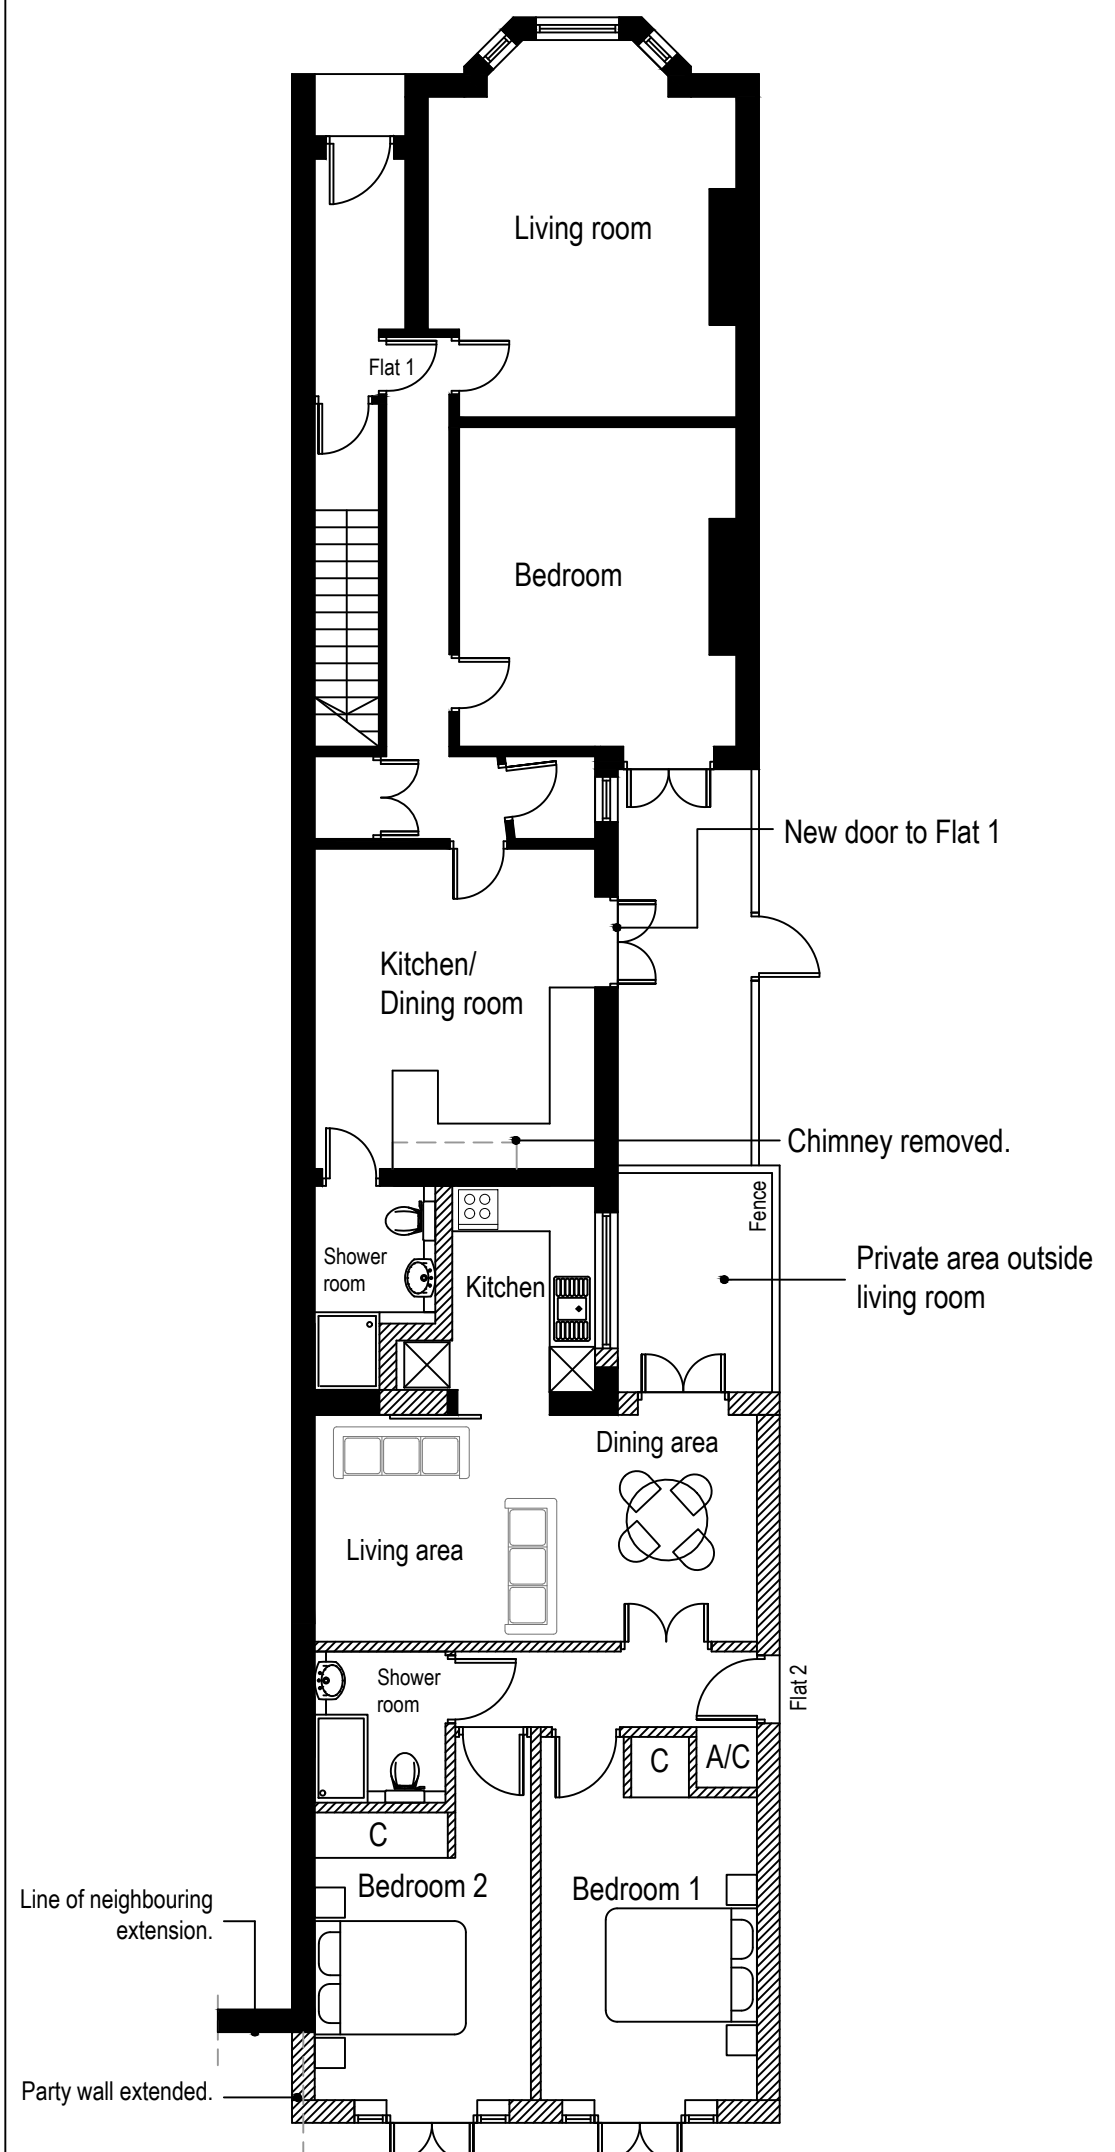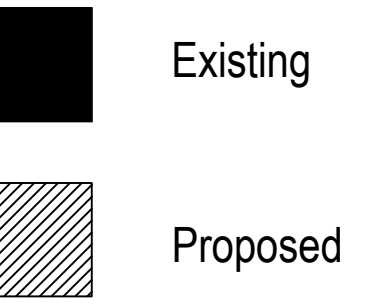


Proposed ground floor plan @ 1:100 scale

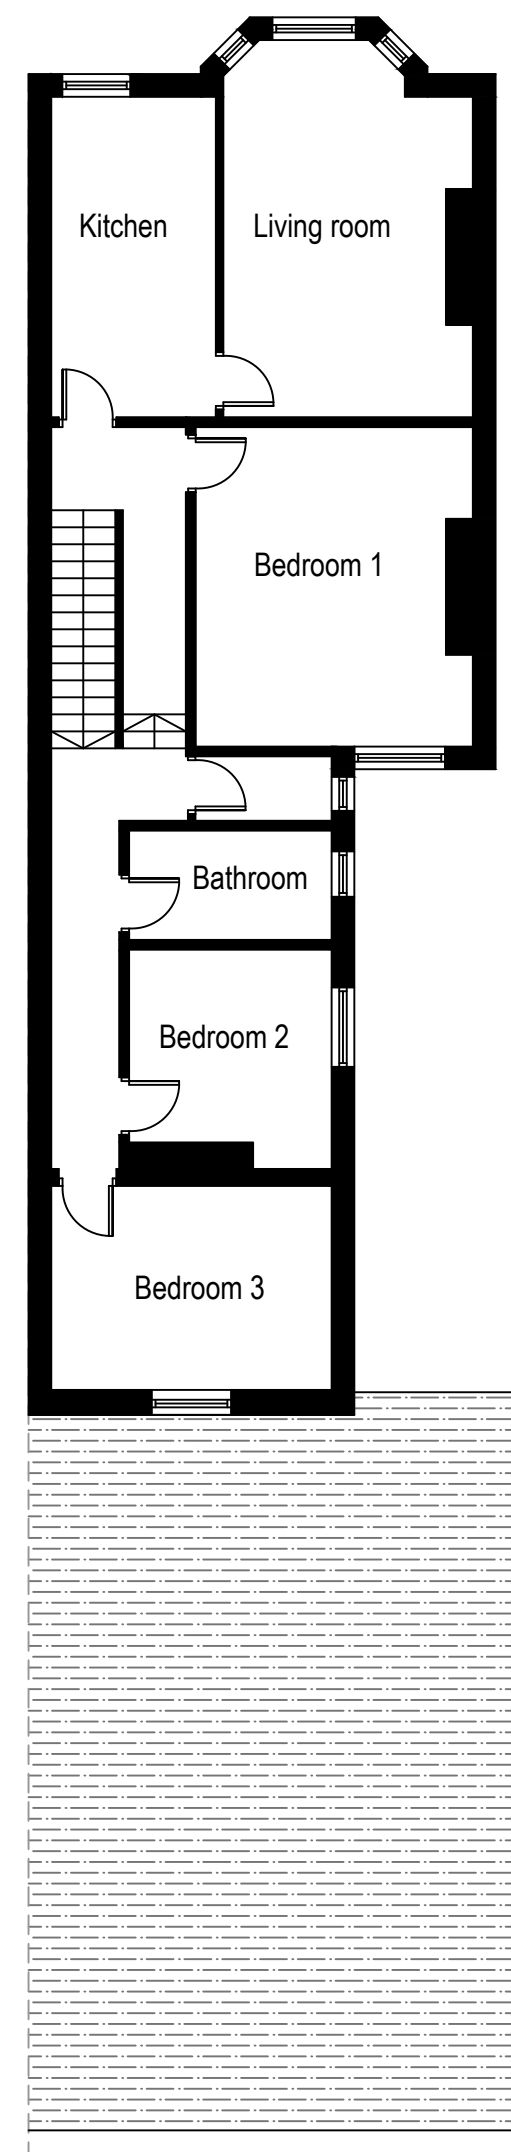

Proposed first floor plan @ 1:100 scale (As Existing)

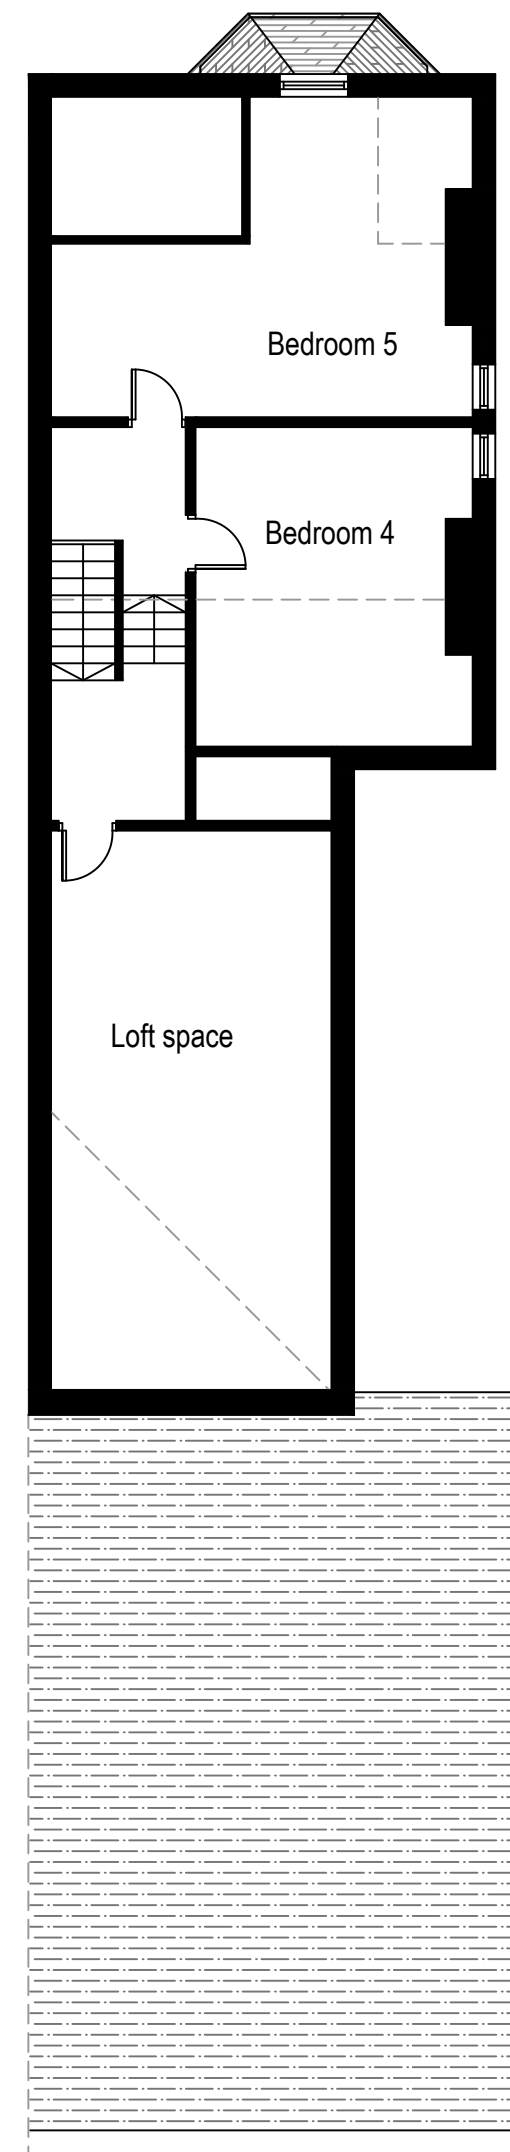

Proposed second floor plan @ 1:100 scale (As Existing)

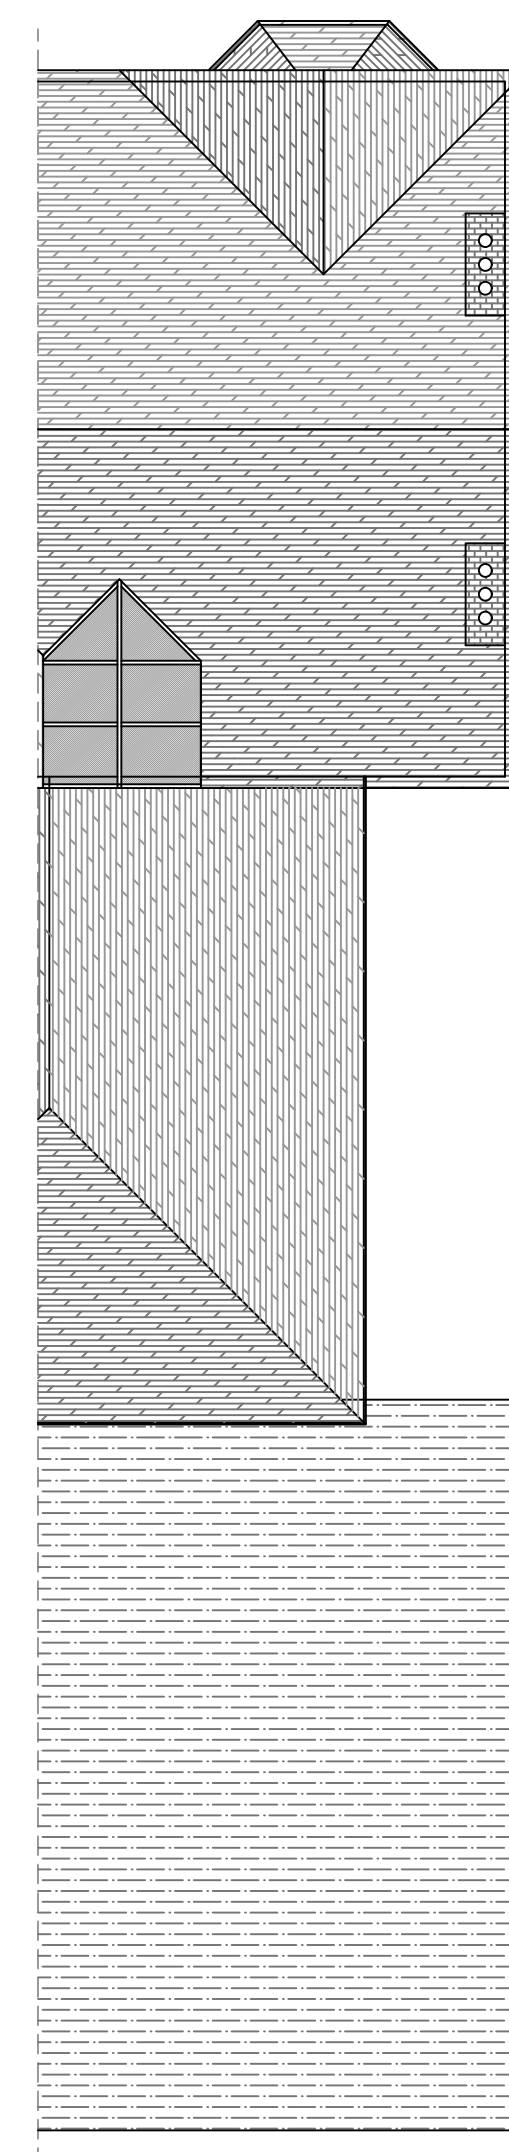


Proposed roof plan @ 1:100 scale



Proposed North (front) elevation @ 1:100 scale (As Existing)



Proposed East (side) elevation @ 1:100 scale

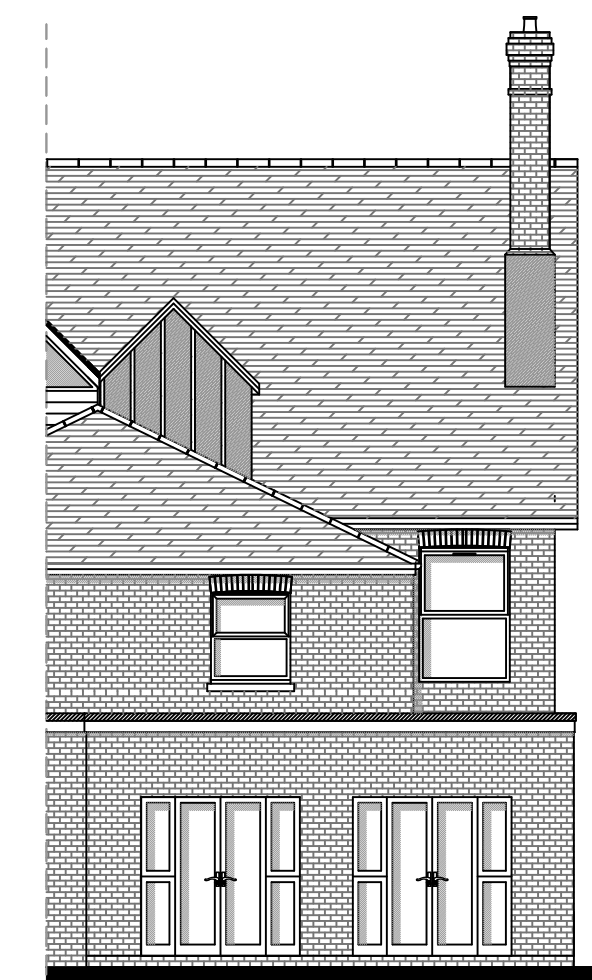

Proposed South (rear) elevation @ 1:100 scale

GRAHAM ASH ARCHITECTS

CHARTERED ARCHITECTS TOWN PLANNING CONSULTANTS
 Graham Ash Architects Ltd
 Kingfisher Studio,
 5 Maloden Road, Chandlers Ford, Eastleigh, Hampshire, SO533BH
 TELEPHONE: 0768 453105
 EMAIL: info@grahamasharchitects.com
 WEBSITE: www.grahamasharchitects.com


This drawing is copyright and remains the property of Graham Ash Architects. All dimensions are to be checked on site. Any discrepancies are to be reported to the Architects before work commences. The scheme is subject to town planning and all other necessary consents.

PROJECT:

5 Landguard Road
 Southampton SO15 5DL

TITLE:
Proposed floor plans and elevations

DESIGNED BY:	DATE:	DRWN / DTALD BY:
G.A.	03-06-21	R.A.
SCALE:	PLOTTED:	REV:
1:100 @ A1	23-06-21	B

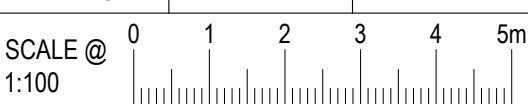

PURPOSE OF ISSUE:
 information approval tender construction
 DWG. NO.

Revision A 23.06.21 R.A

-Works to ground floor only.

20.044.03RevB