


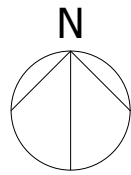




Location Plan  
1:500 @ A3




© Crown Copyright 2021  
Ordnance Survey Licence no. 100053143

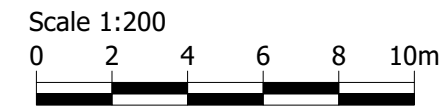Proposed Site Plan  
1:200 @ A3




-			Client	Mr & Mrs M. Mendez		The Copyright of this drawing belongs to <b>HSR Design</b> and may not be reproduced, copied or altered in any way without written authority. Use written dimensions only. All dimensions to be checked on site prior to commencement of work.	 	
Rev.	Date	Description	Job	29 Colebrook Avenue Southampton SO15 5NS				
Drawing Status <b>PLANNING</b>					Drawing Title	Location and Site Plan		
Date	June 2021	Scale	as shown	Drawn by	CL	Job No.	362	
					Drawing No.	01	Revision	-

29 Chestnut Road • Southampton • SO16 6BS  
07980 266184 • chris@hsr-design.co.uk

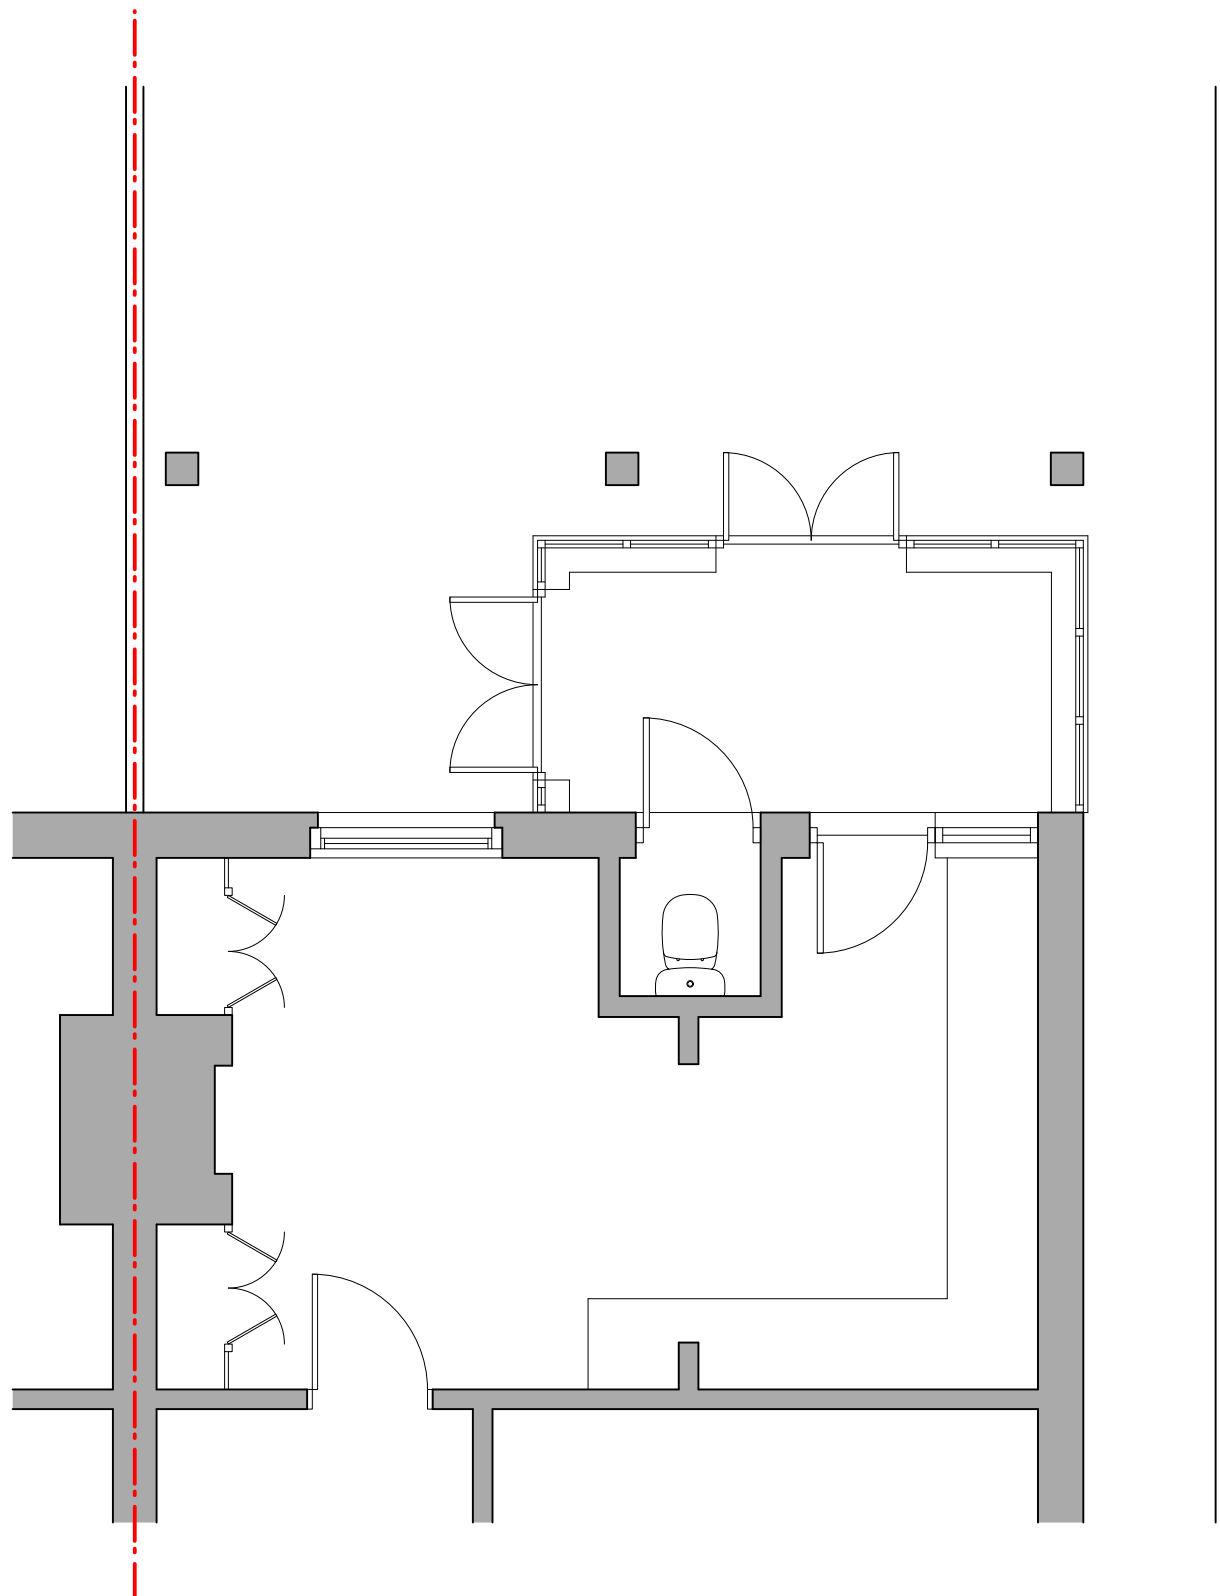

Existing Ground Floor (part)

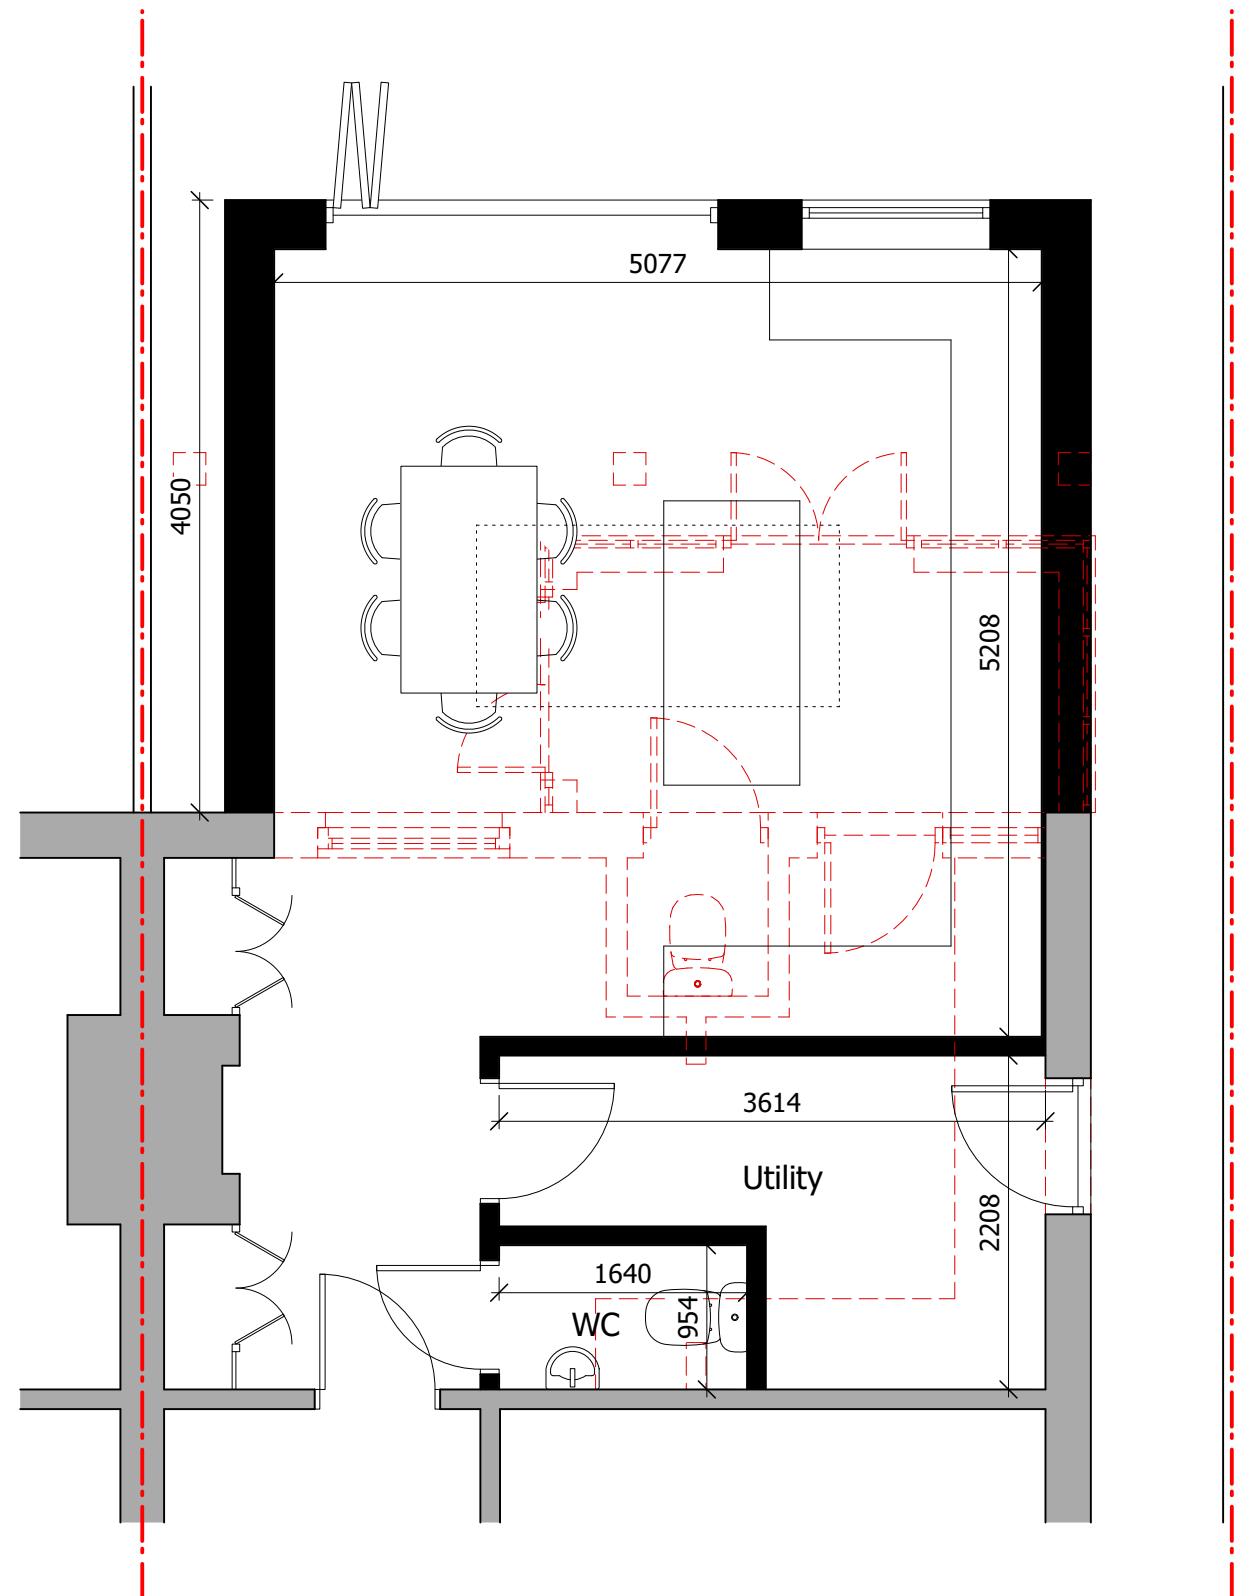


Proposed Ground Floor (part)

- Existing structure
- Proposed structure
- Removed structure




-	-	-	Client	Mr & Mrs M. Mendez	The Copyright of this drawing belongs to <b>HSR Design</b> and may not be reproduced, copied or altered in any way without written authority. Use written dimensions only. All dimensions to be checked on site prior to commencement of work.						
Rev.	Date	Description	Job	29 Colebrook Avenue Southampton SO15 5NS	Drawing Title			Existing and Proposed Ground Floor			
Drawing Status					Job No.	362	Drawing No.	02	Revision	-	29 Chestnut Road • Southampton • SO16 6BS 07980 266184 • chris@hsr-design.co.uk
Date	June 2021				Scale	1:50@A3	Drawn by	CL			

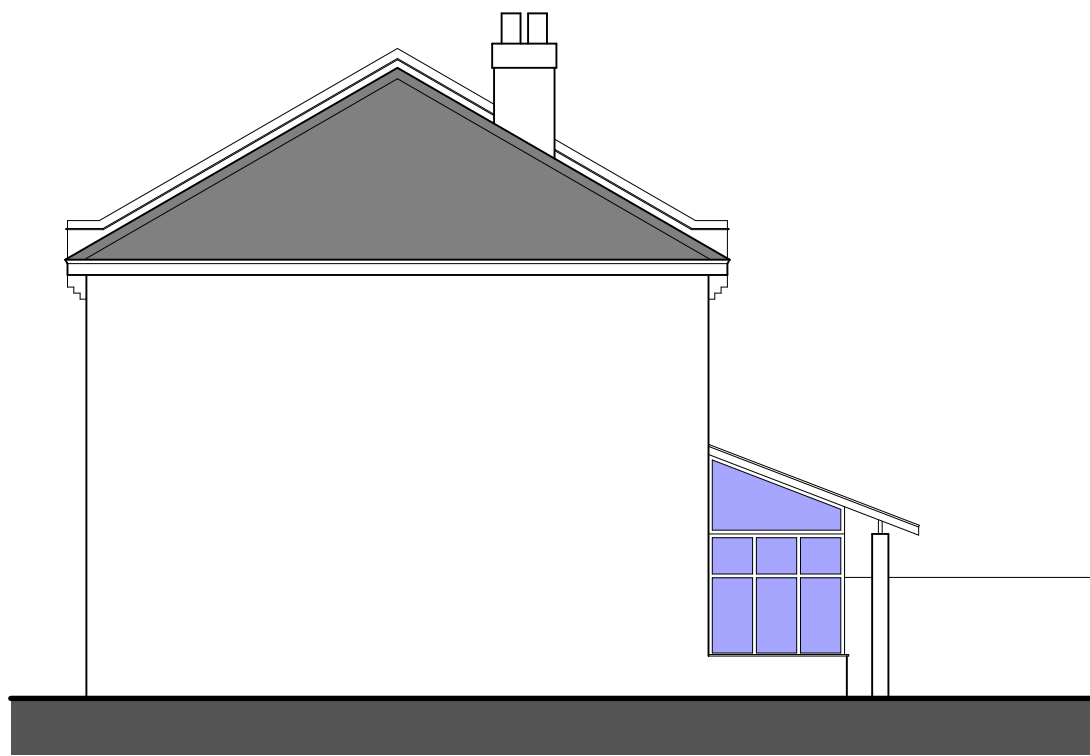


Existing Side Elevation




Existing Rear Elevation

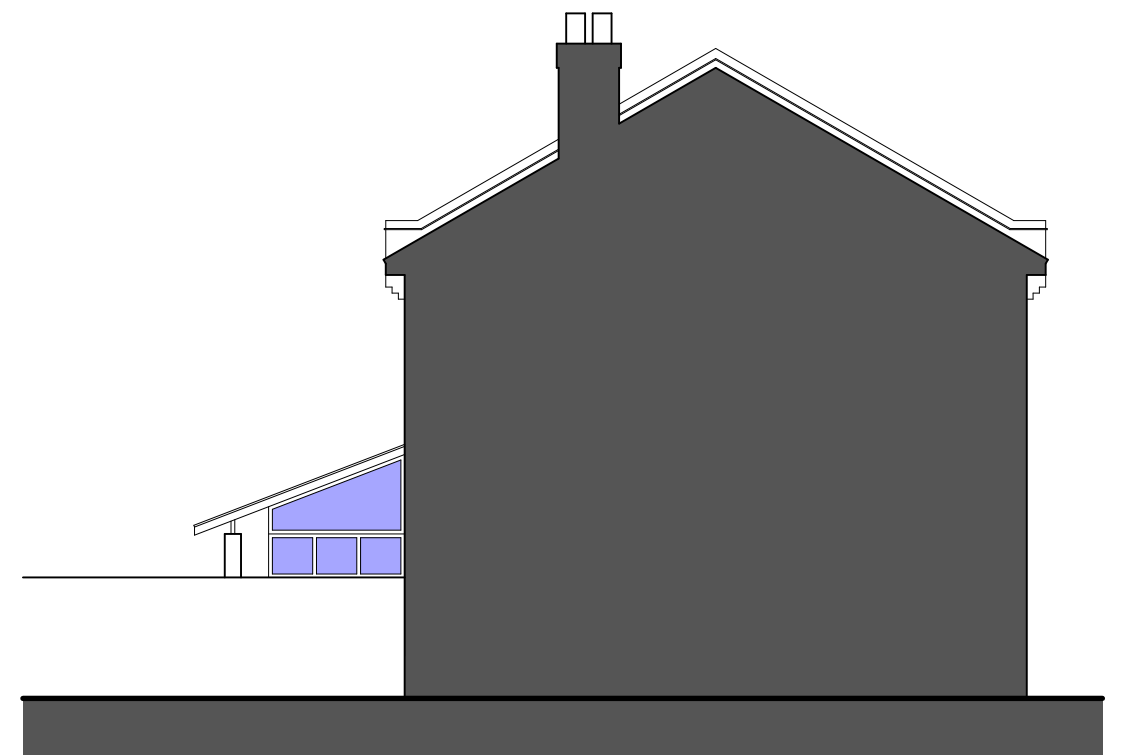


Existing Side Elevation / Section

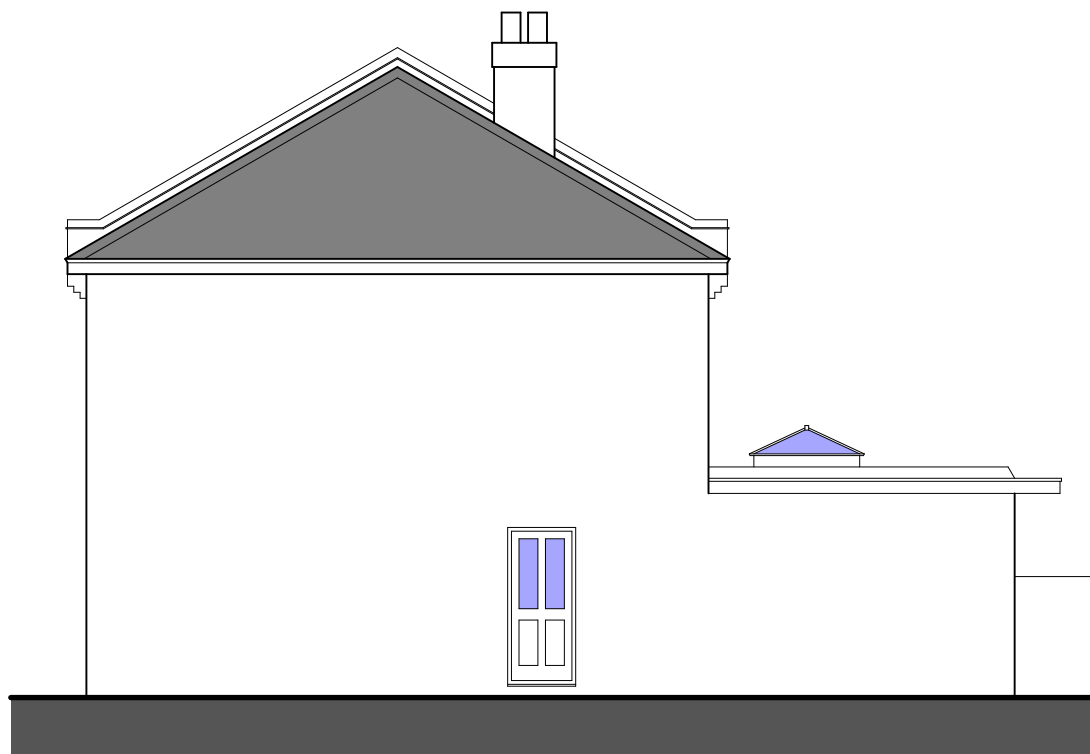


Proposed Side Elevation

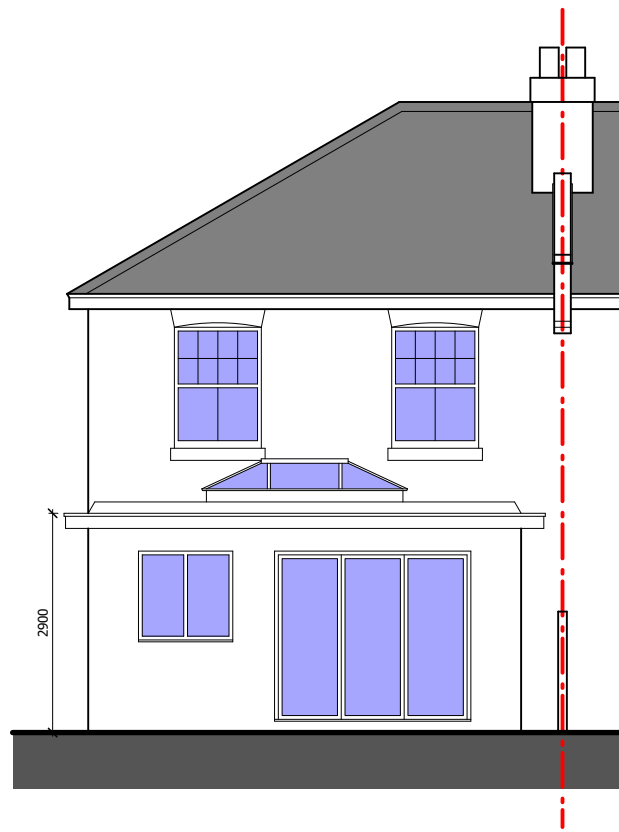

Proposed Rear Elevation  
(front elevation unaltered)

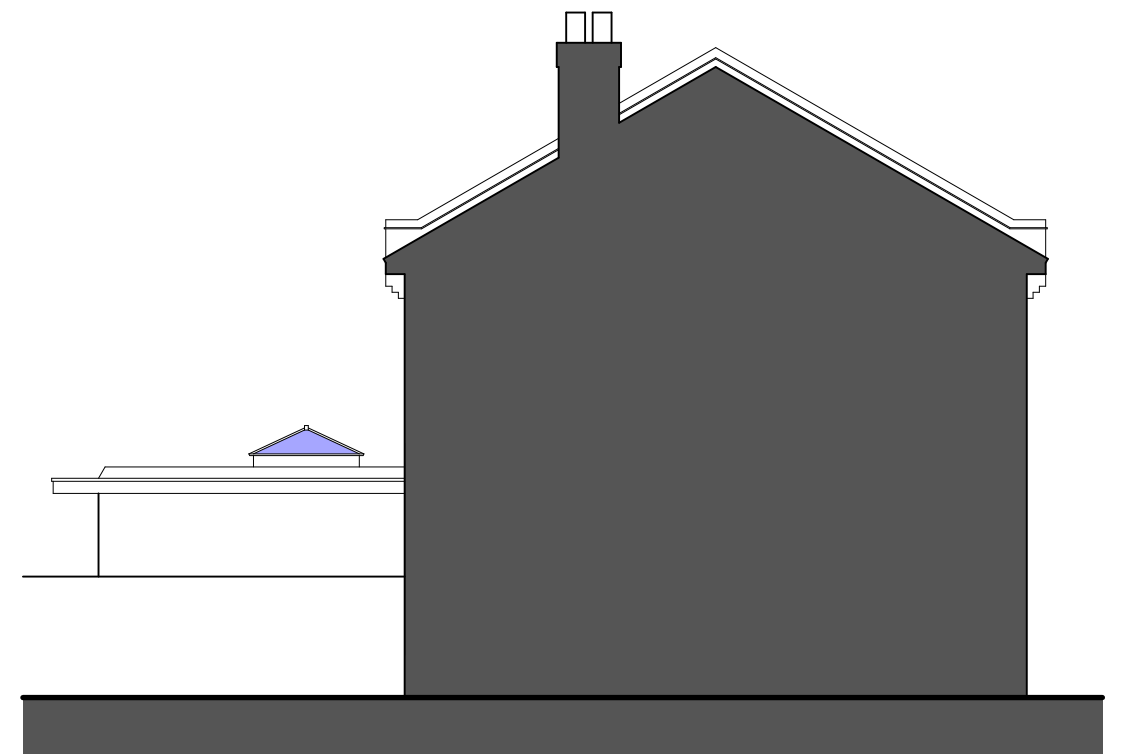

Proposed Side Elevation / Section

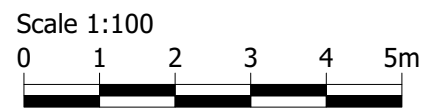

-	-	-	Client	Mr & Mrs M. Mendez	The Copyright of this drawing belongs to <b>HSR Design</b> and may not be reproduced, copied or altered in any way without written authority. Use written dimensions only. All dimensions to be checked on site prior to commencement of work.					
Rev.	Date	Description	Job	29 Colebrook Avenue Southampton SO15 5NS						Drawing Title
Drawing Status			PLANNING		Job No.	362	Drawing No.	03	Revision	-
Date	June 2021	Scale	1:100@A3	Drawn by	CL	29 Chestnut Road • Southampton • SO16 6BS 07980 266184 • chris@hsr-design.co.uk				