



General Notes
 Do not scale from this drawing. If in doubt ask.
 Copyright exists on all drawings and drawing should not be copied without the consent of P.N. Bakes Architectural Consultancy.
 Drawing to be read in conjunction with all relevant Specifications and other Consultants drawings.
 All dimensions and levels to be checked on site prior to commencement. Immediately on completion of the work, the Contractor shall be responsible for the materials and workmanship to comply with British Standards and Codes of Practice and meet current Building Regulations.


Ref.	Revision	Date

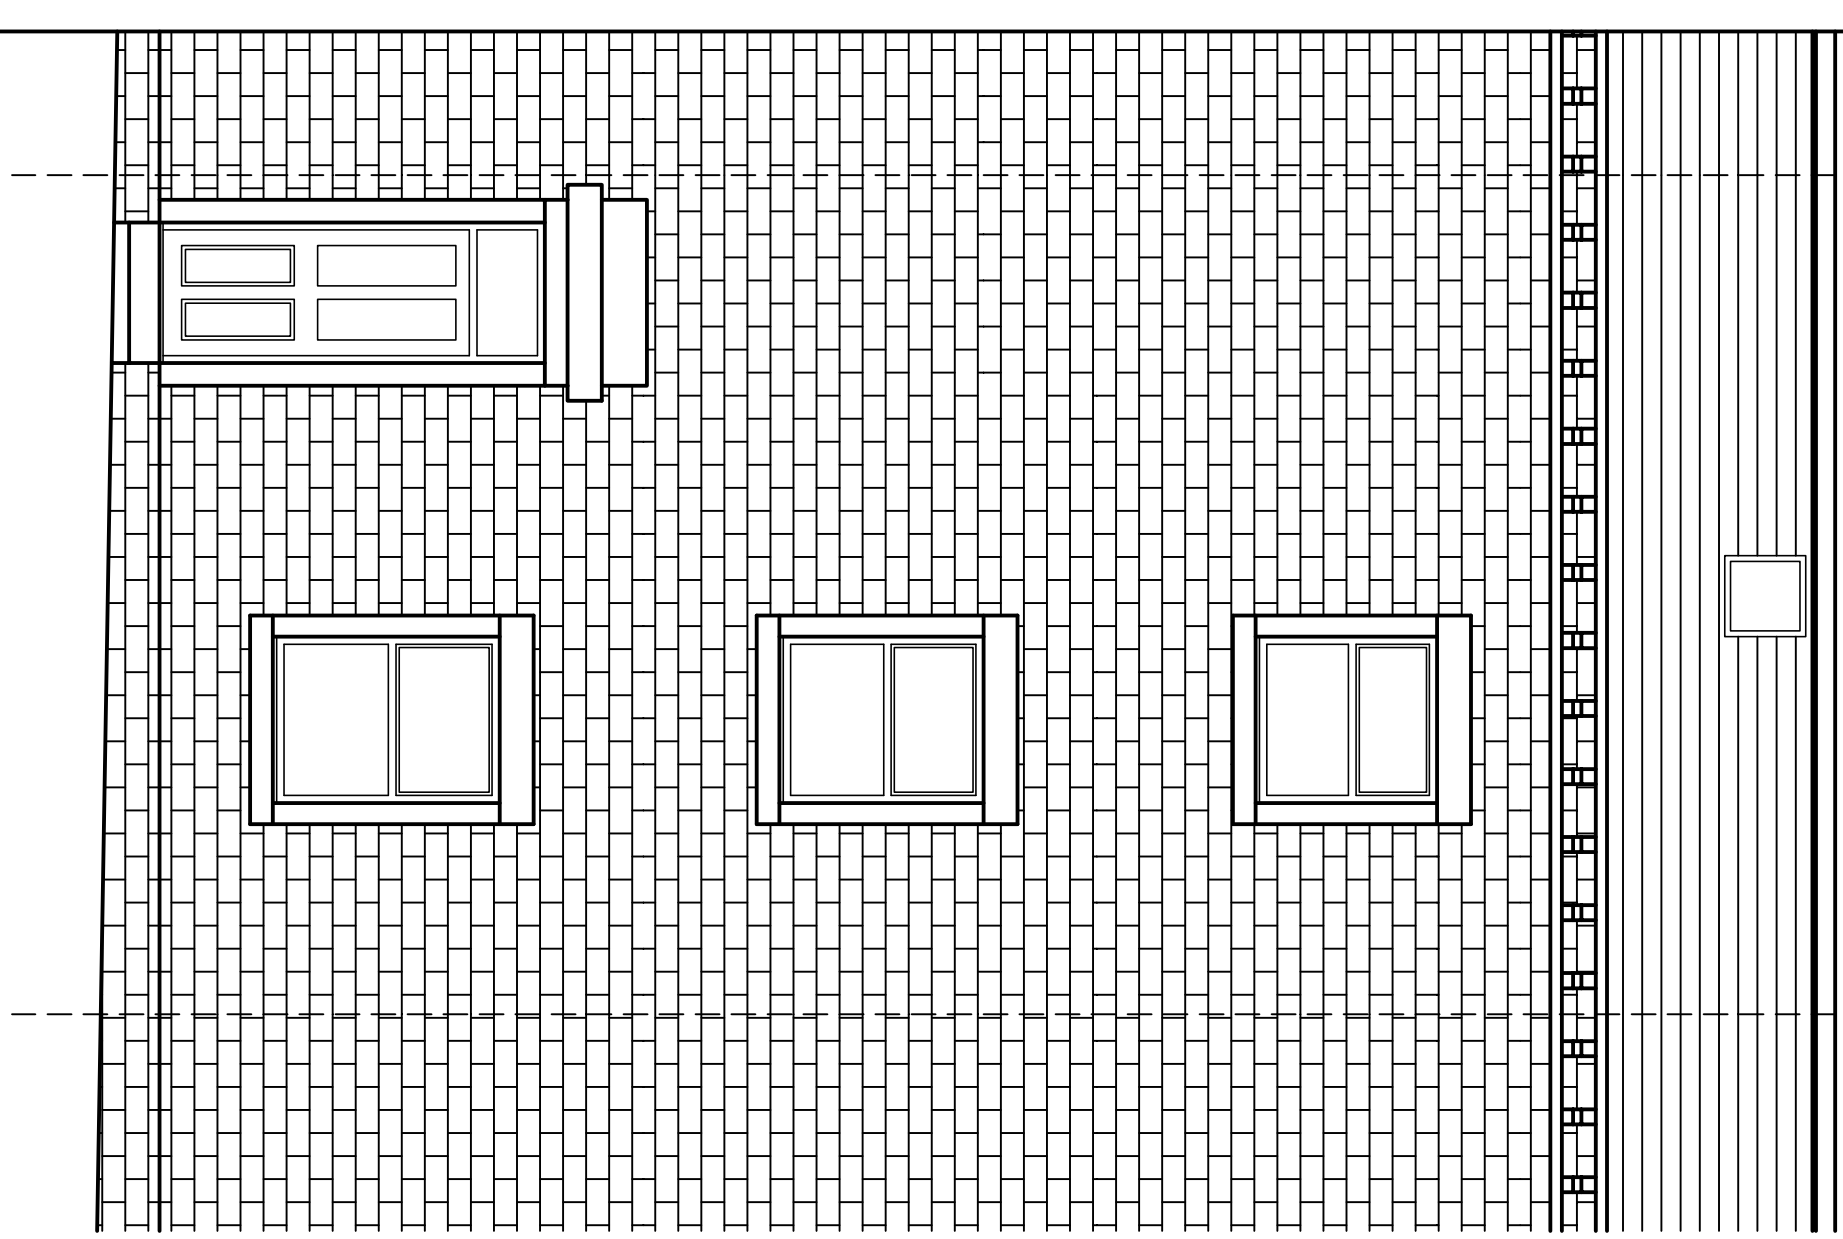


Existing Prescott Street Elevation

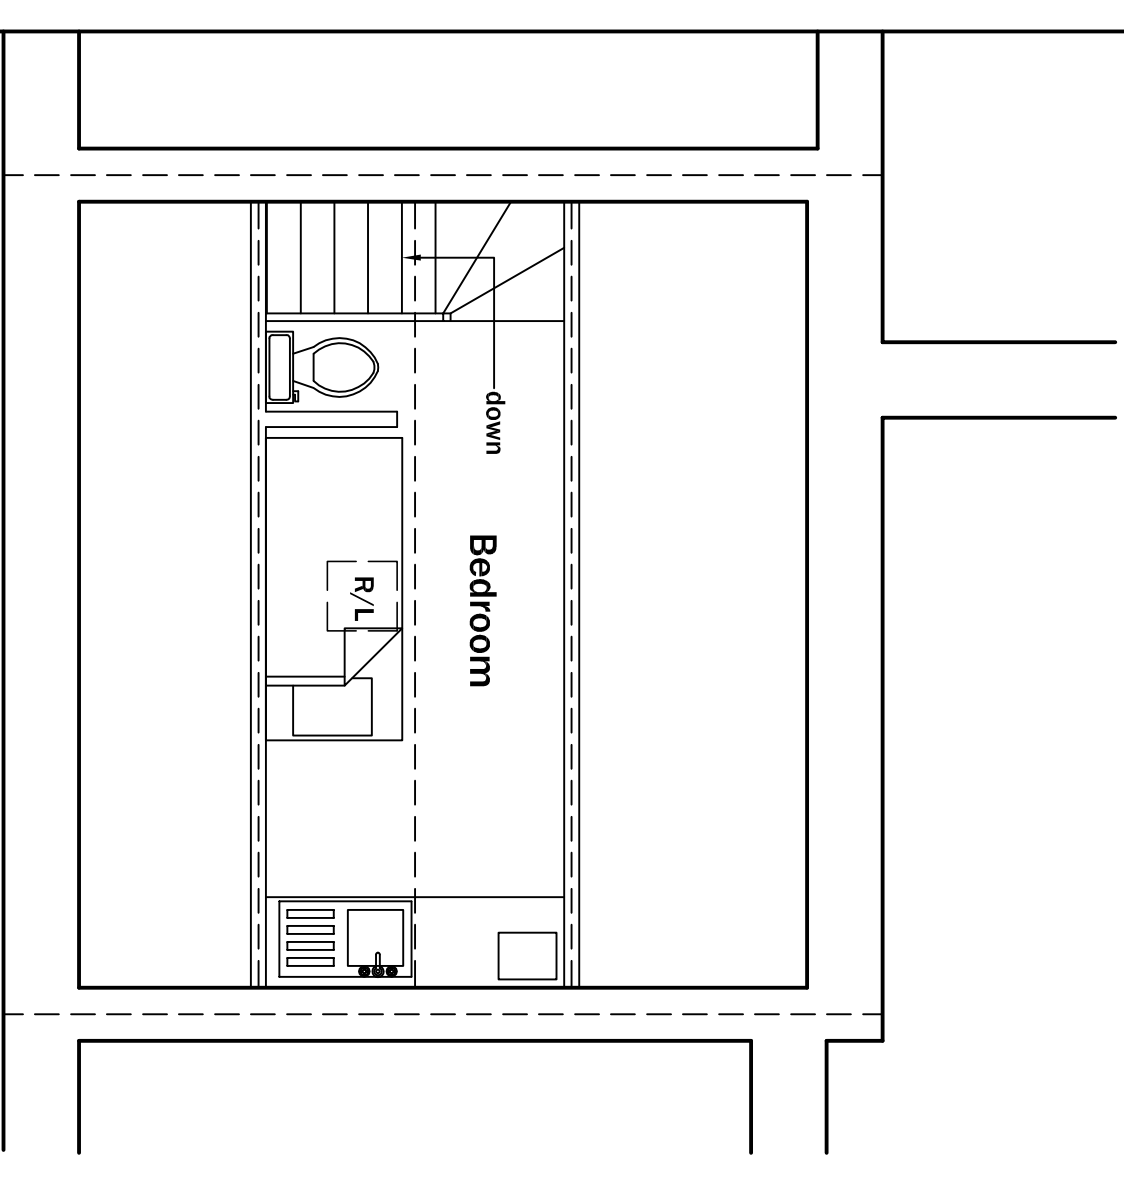


Existing 3rd Floor Plan (Roof Space)

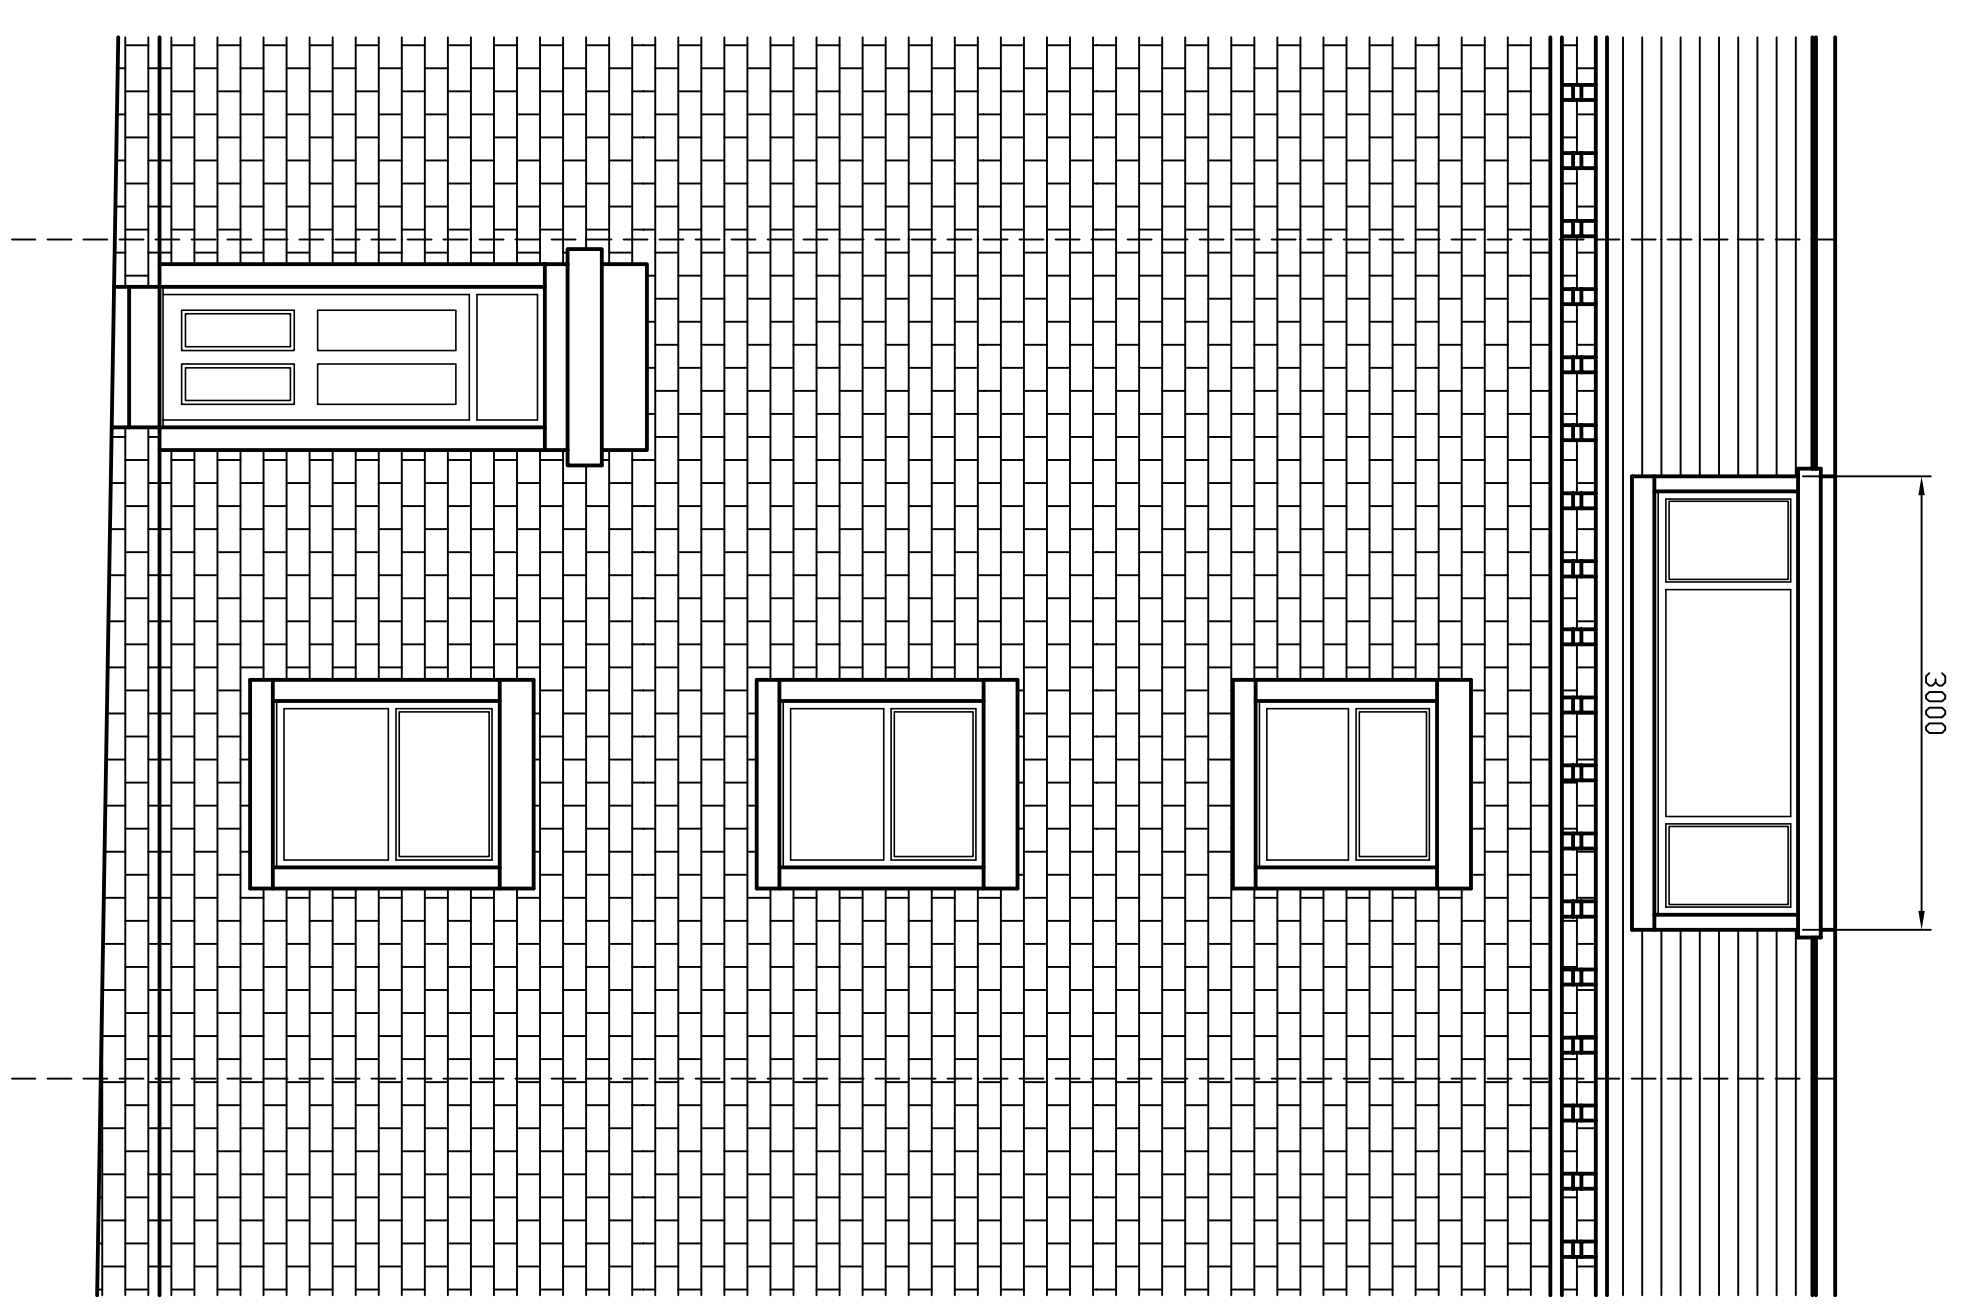


Proposed Prescott Street Elevation

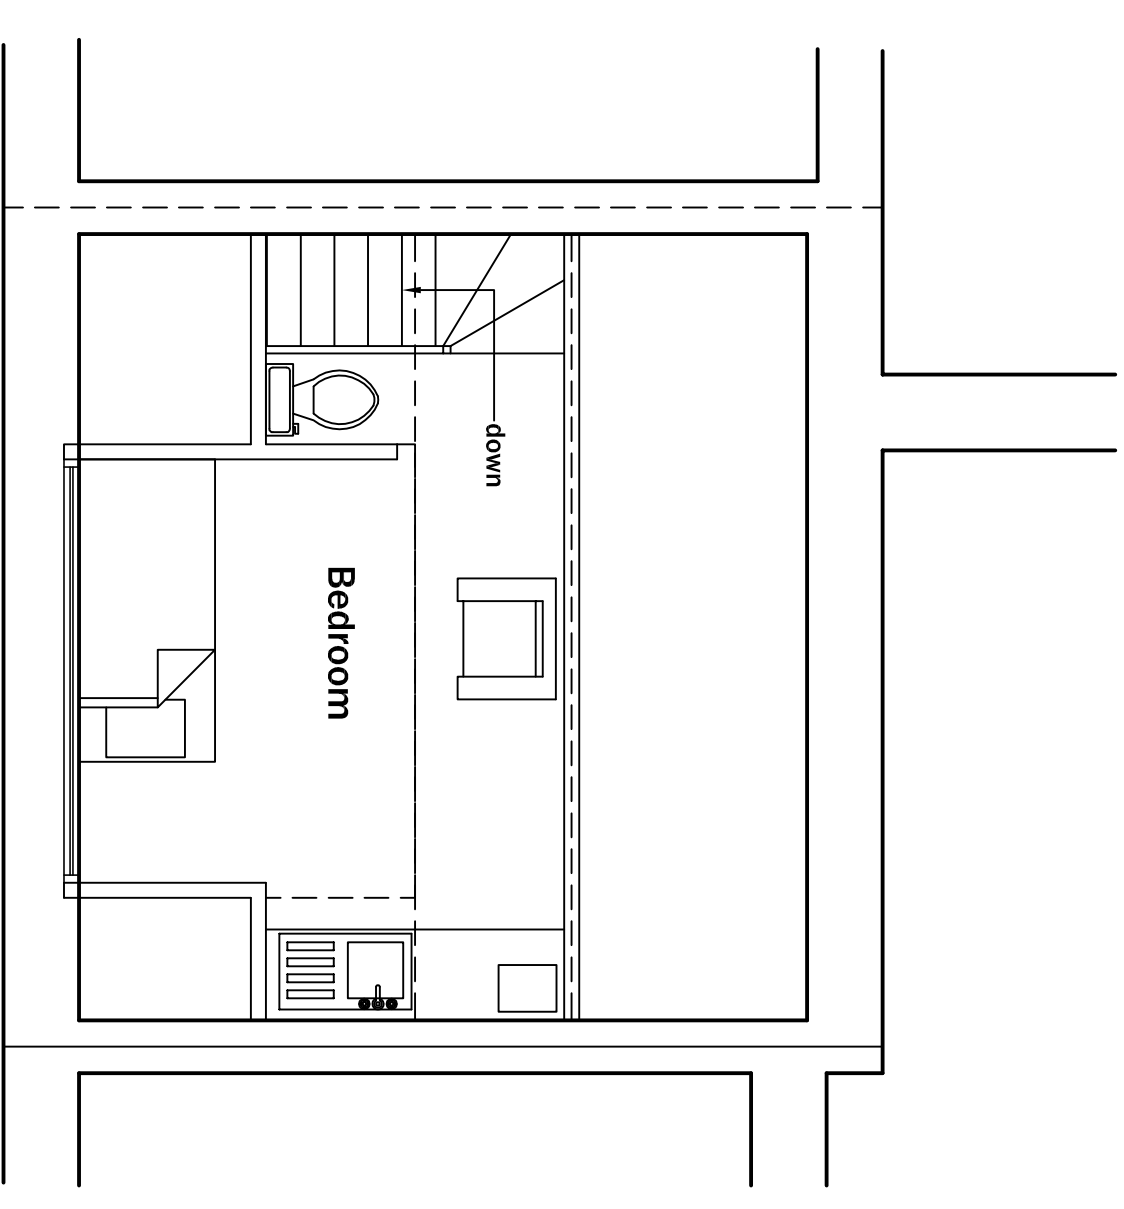

Proposed 3rd Floor Plan (Roof Space)

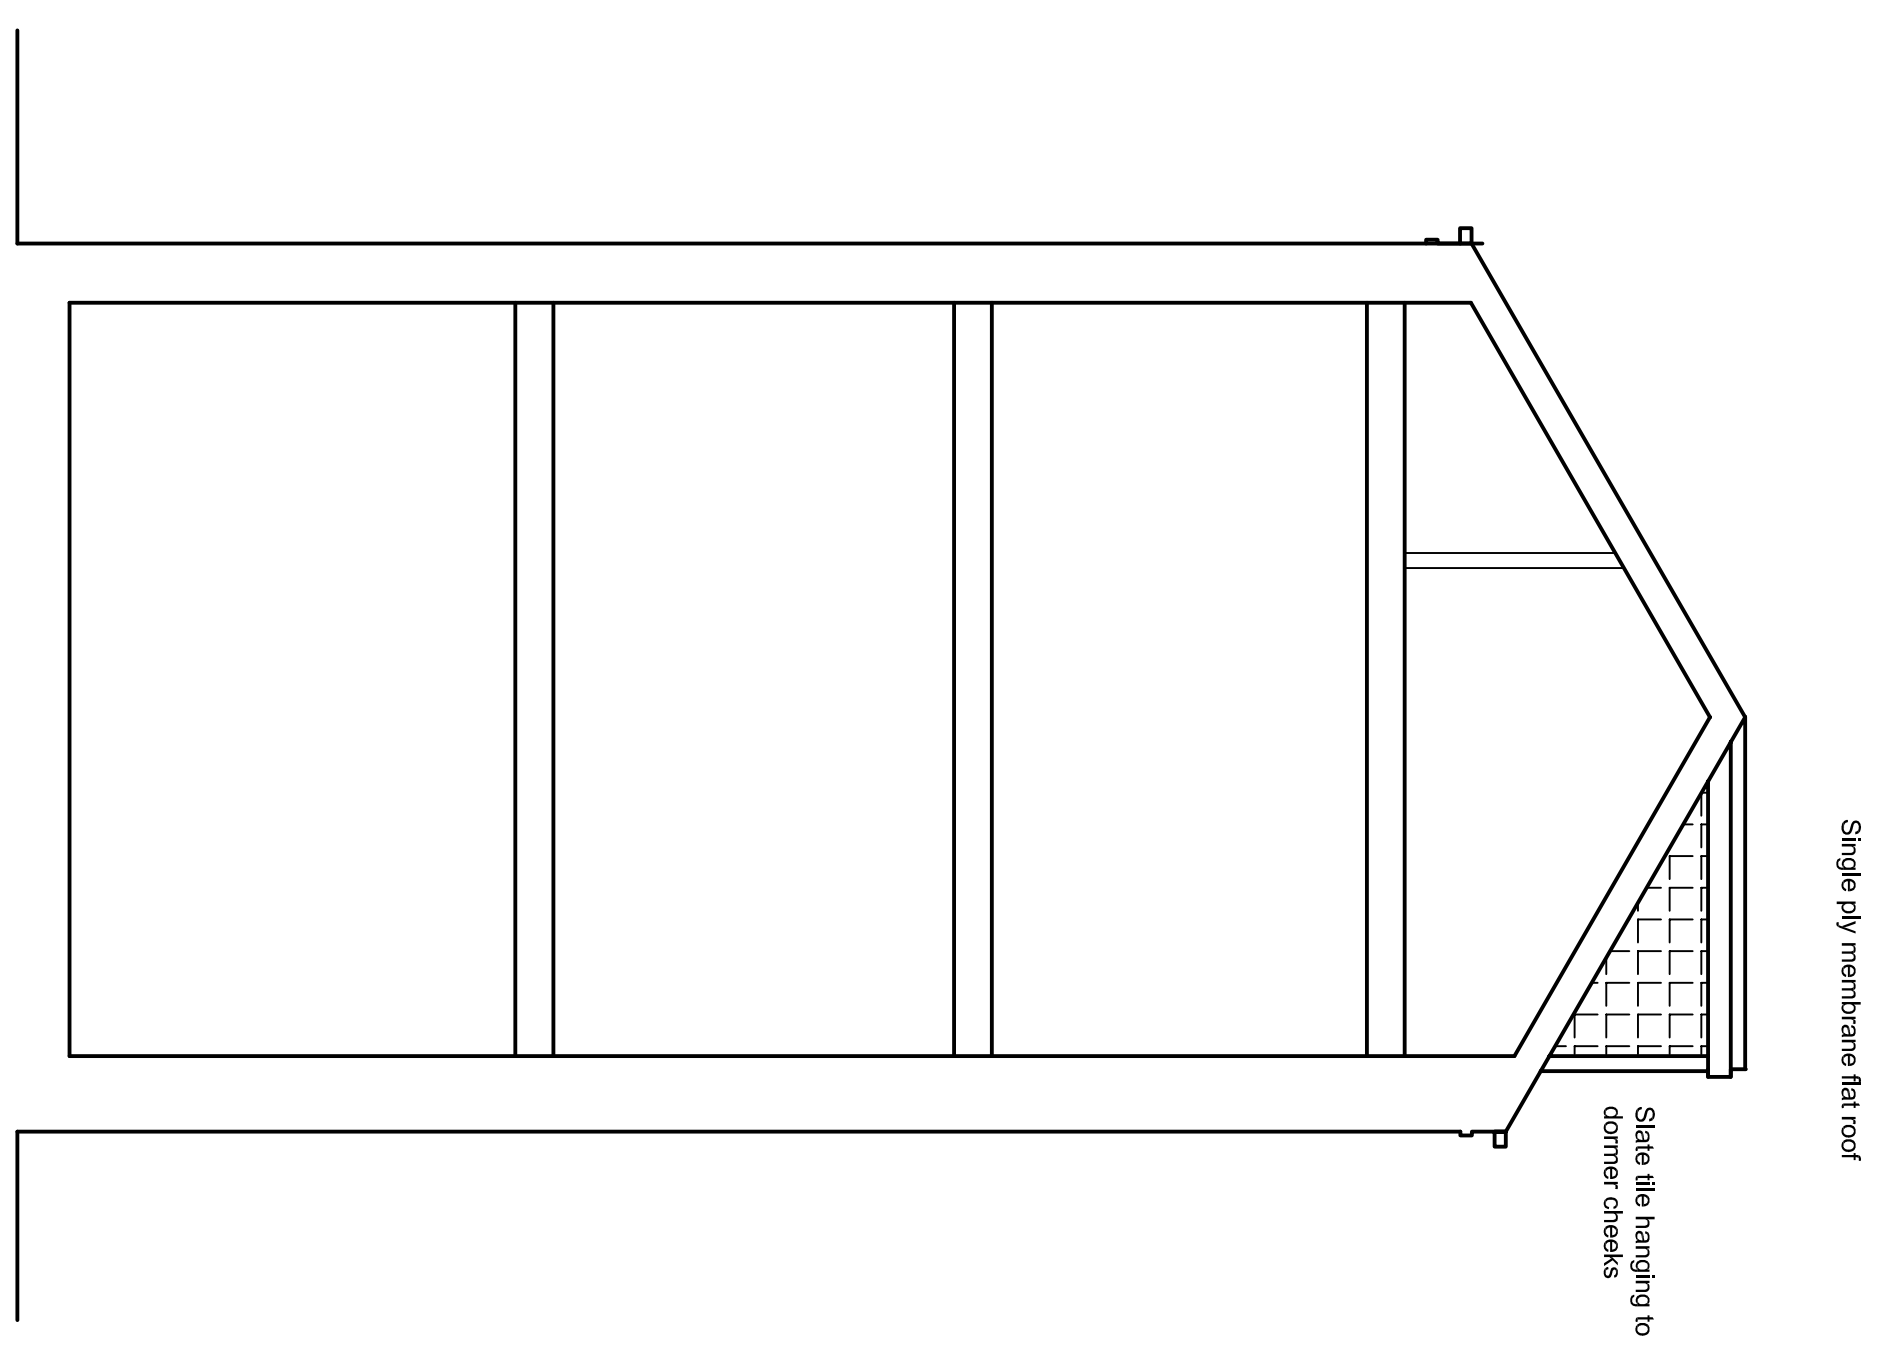

Proposed Side Elevation (Dormer cheeks)

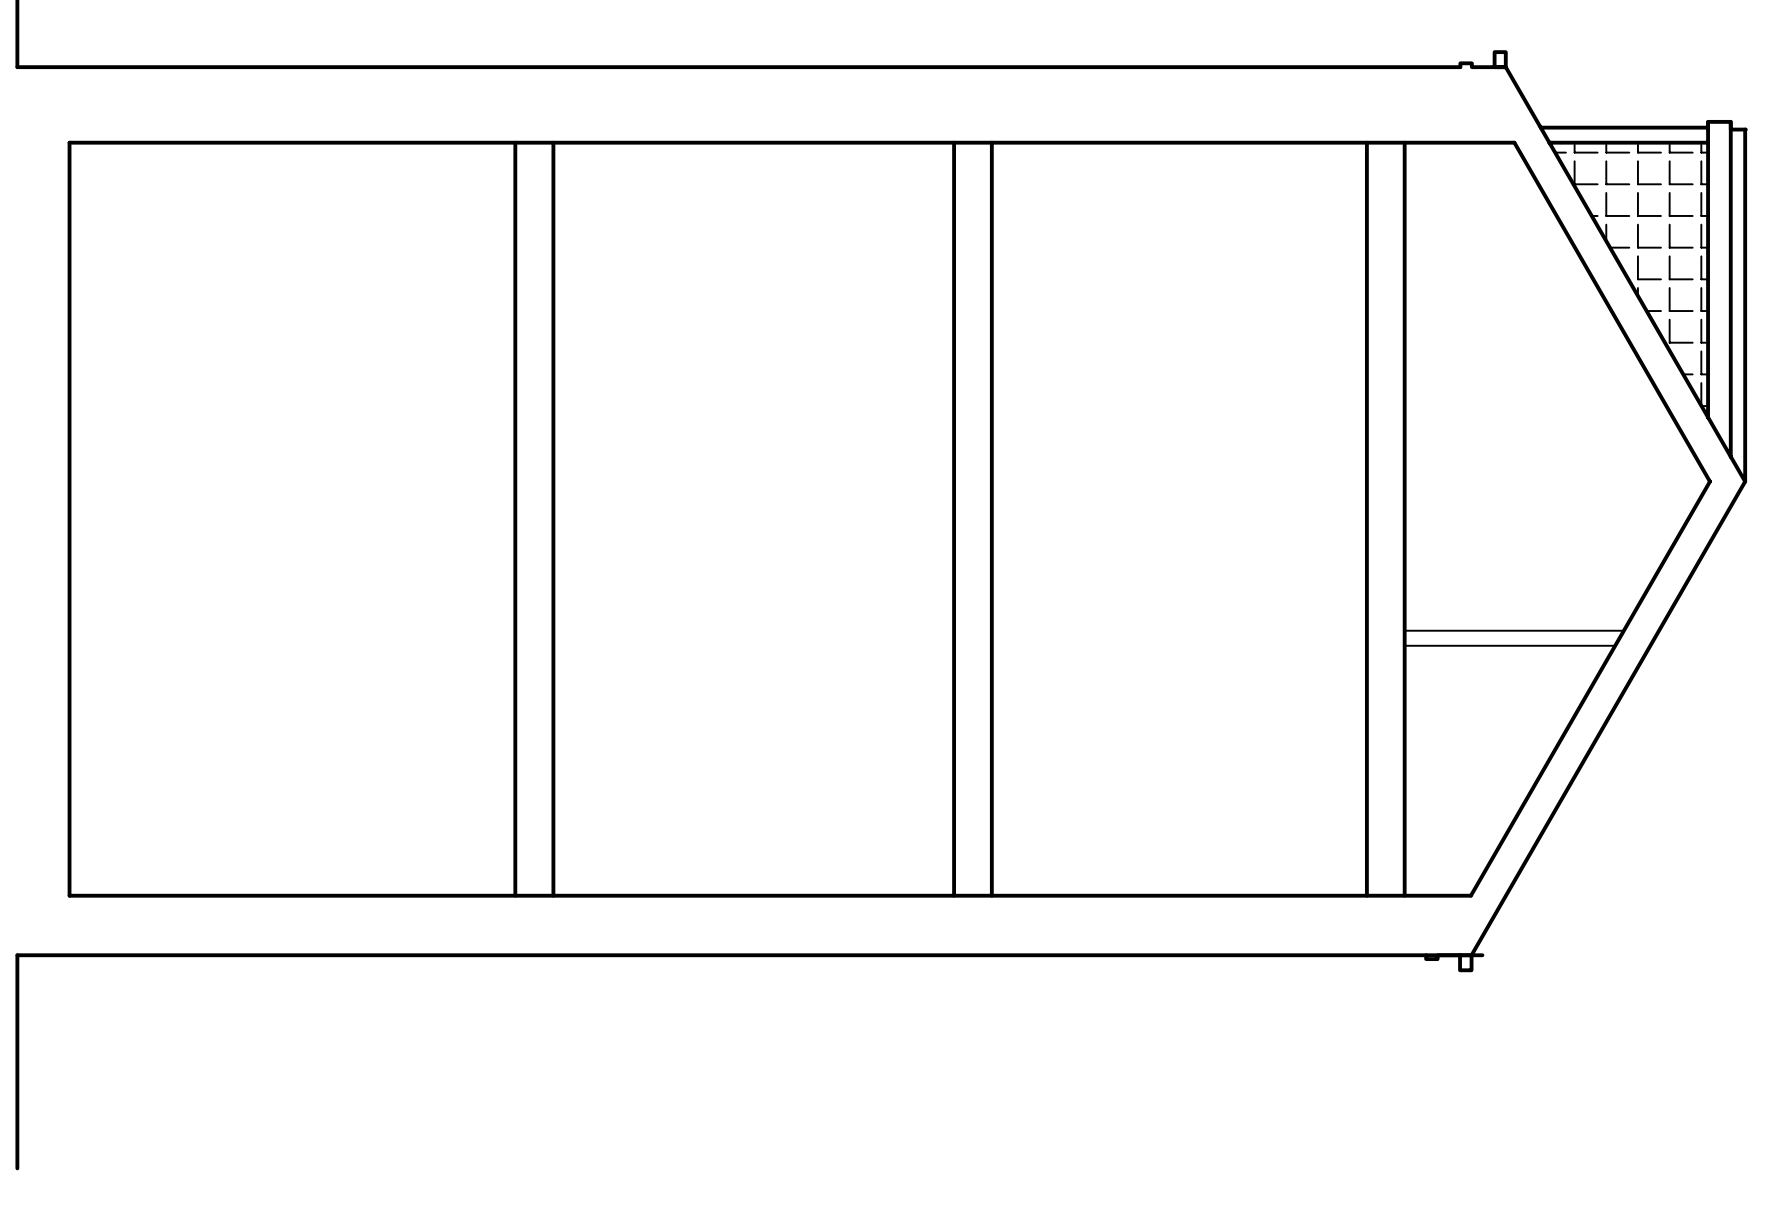

Proposed Side Elevation (Dormer cheeks)

PNBakes
 Architectural Consultancy

23 Market Street, Thornton, Bradford, BD13 3HW
 Tel/Fax: 01274 830355 Mobile: 07989 579231
 Email: philbakes@eol.com

Client: **Mr. D Briggs**

Plans: **Plans and Elevations**

Project: **Proposed Dormer to 58 Prescott Street, Halifax, HX1 2QW**

Drawing No: **HX_20_2412_02** Scale: **1:50 @ A1** Date: **March 2024**